




SUBJECT PROPERTY

11 - GOOGLE EARTH 3-D VIEW
LOOKING NORTH

1336 CHESTNUT STREET APARTMENTS
SAN FRANCISCO, CA
SITE PERMIT APPLICATION - 07.03.2020

MICHAEL HENNESSEY ARCHITECTURE

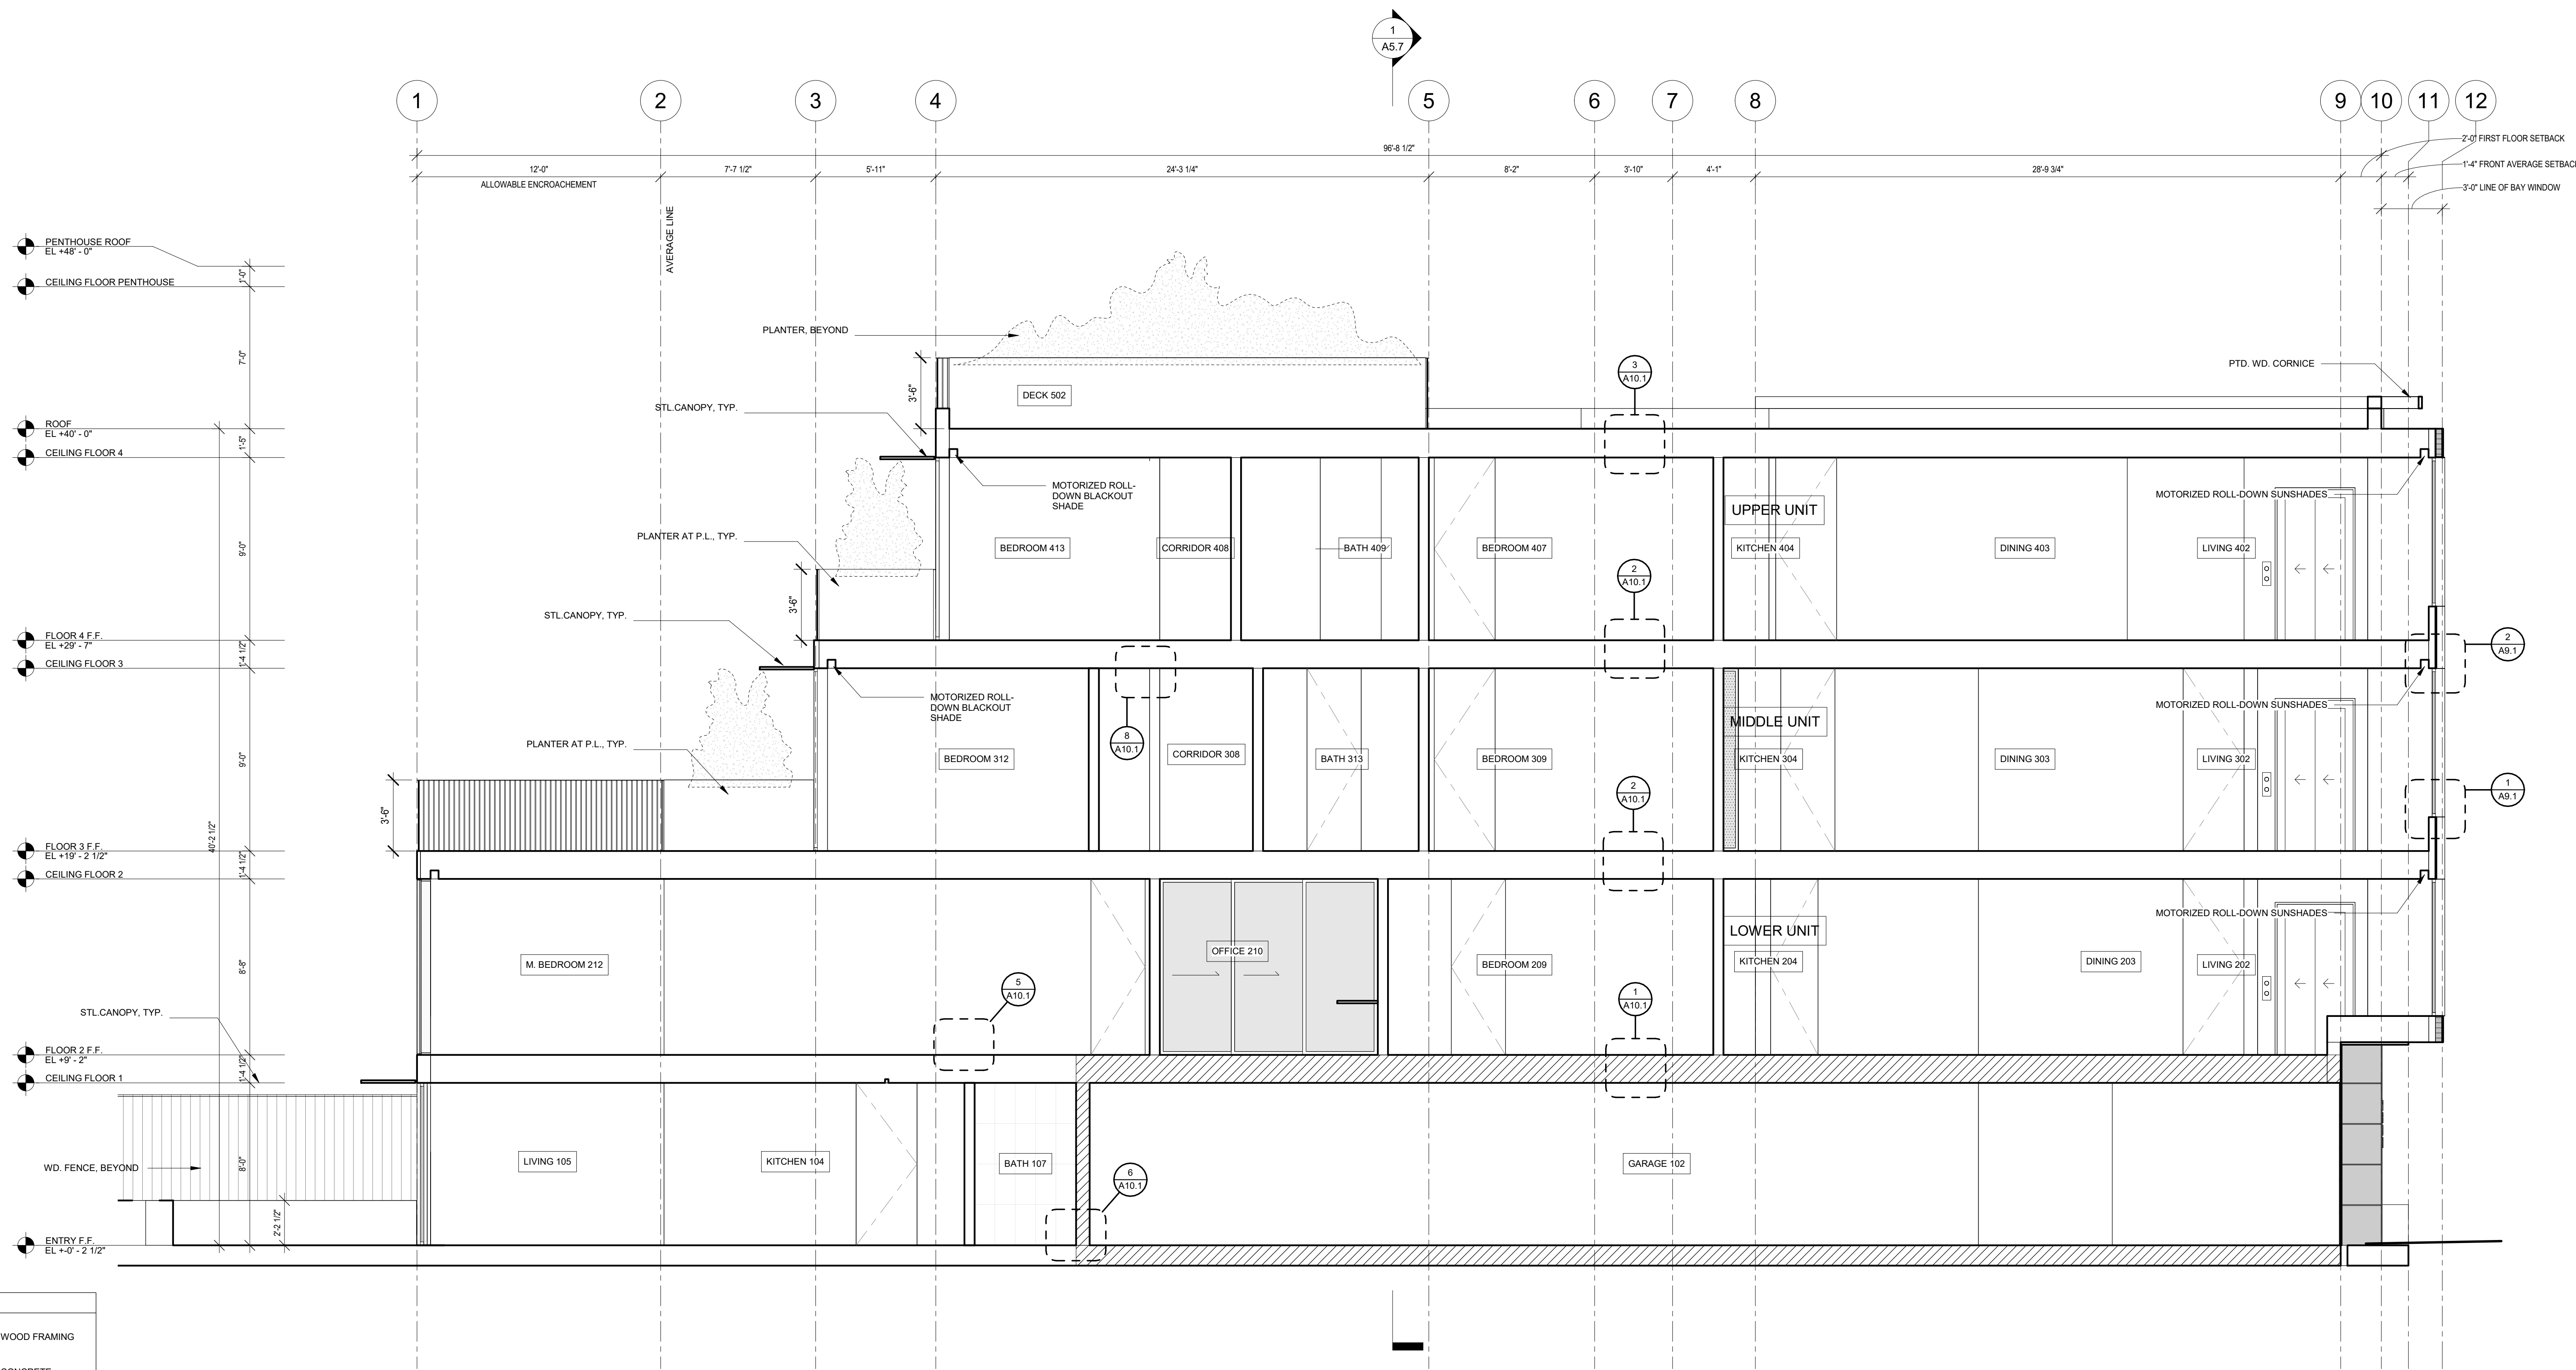

PROPOSED LONGITUDINAL SECTION
1/4" = 1'-0"

WALL LEGEND

	WOOD FRAMING
	CONCRETE
	1-HOUR RATED WALL ASSEMBLY
	2-HOURS RATED WALL ASSEMBLY

MICHAEL HENNESSEY ARCHITECTURE

1501 MARIPOSA STREET SUITE 308 SAN FRANCISCO CA 94107
T 415.512.1559 WWW.HENNESSEYARCHITECT.COM

PROJECT TITLE:
CHESTNUT STREET APARTMENTS

1336 CHESTNUT STREET, SAN FRANCISCO, CA

CONSULTANT:

STAMP:



ISSUE:
PLANNING COMMISSION HEARING

DATE:
03/12/21

JOB:
1903

REVISIONS:

No.	DESCRIPTION	DATE

SHEET TITLE:
PROPOSED SECTION

SHEET NUMBER:


A5.5




**12 - GOOGLE EARTH 3-D VIEW
LOOKING SOUTH**

1336 CHESTNUT STREET APARTMENTS
SAN FRANCISCO, CA
SITE PERMIT APPLICATION - 07.03.2020

MICHAEL HENNESSEY ARCHITECTURE

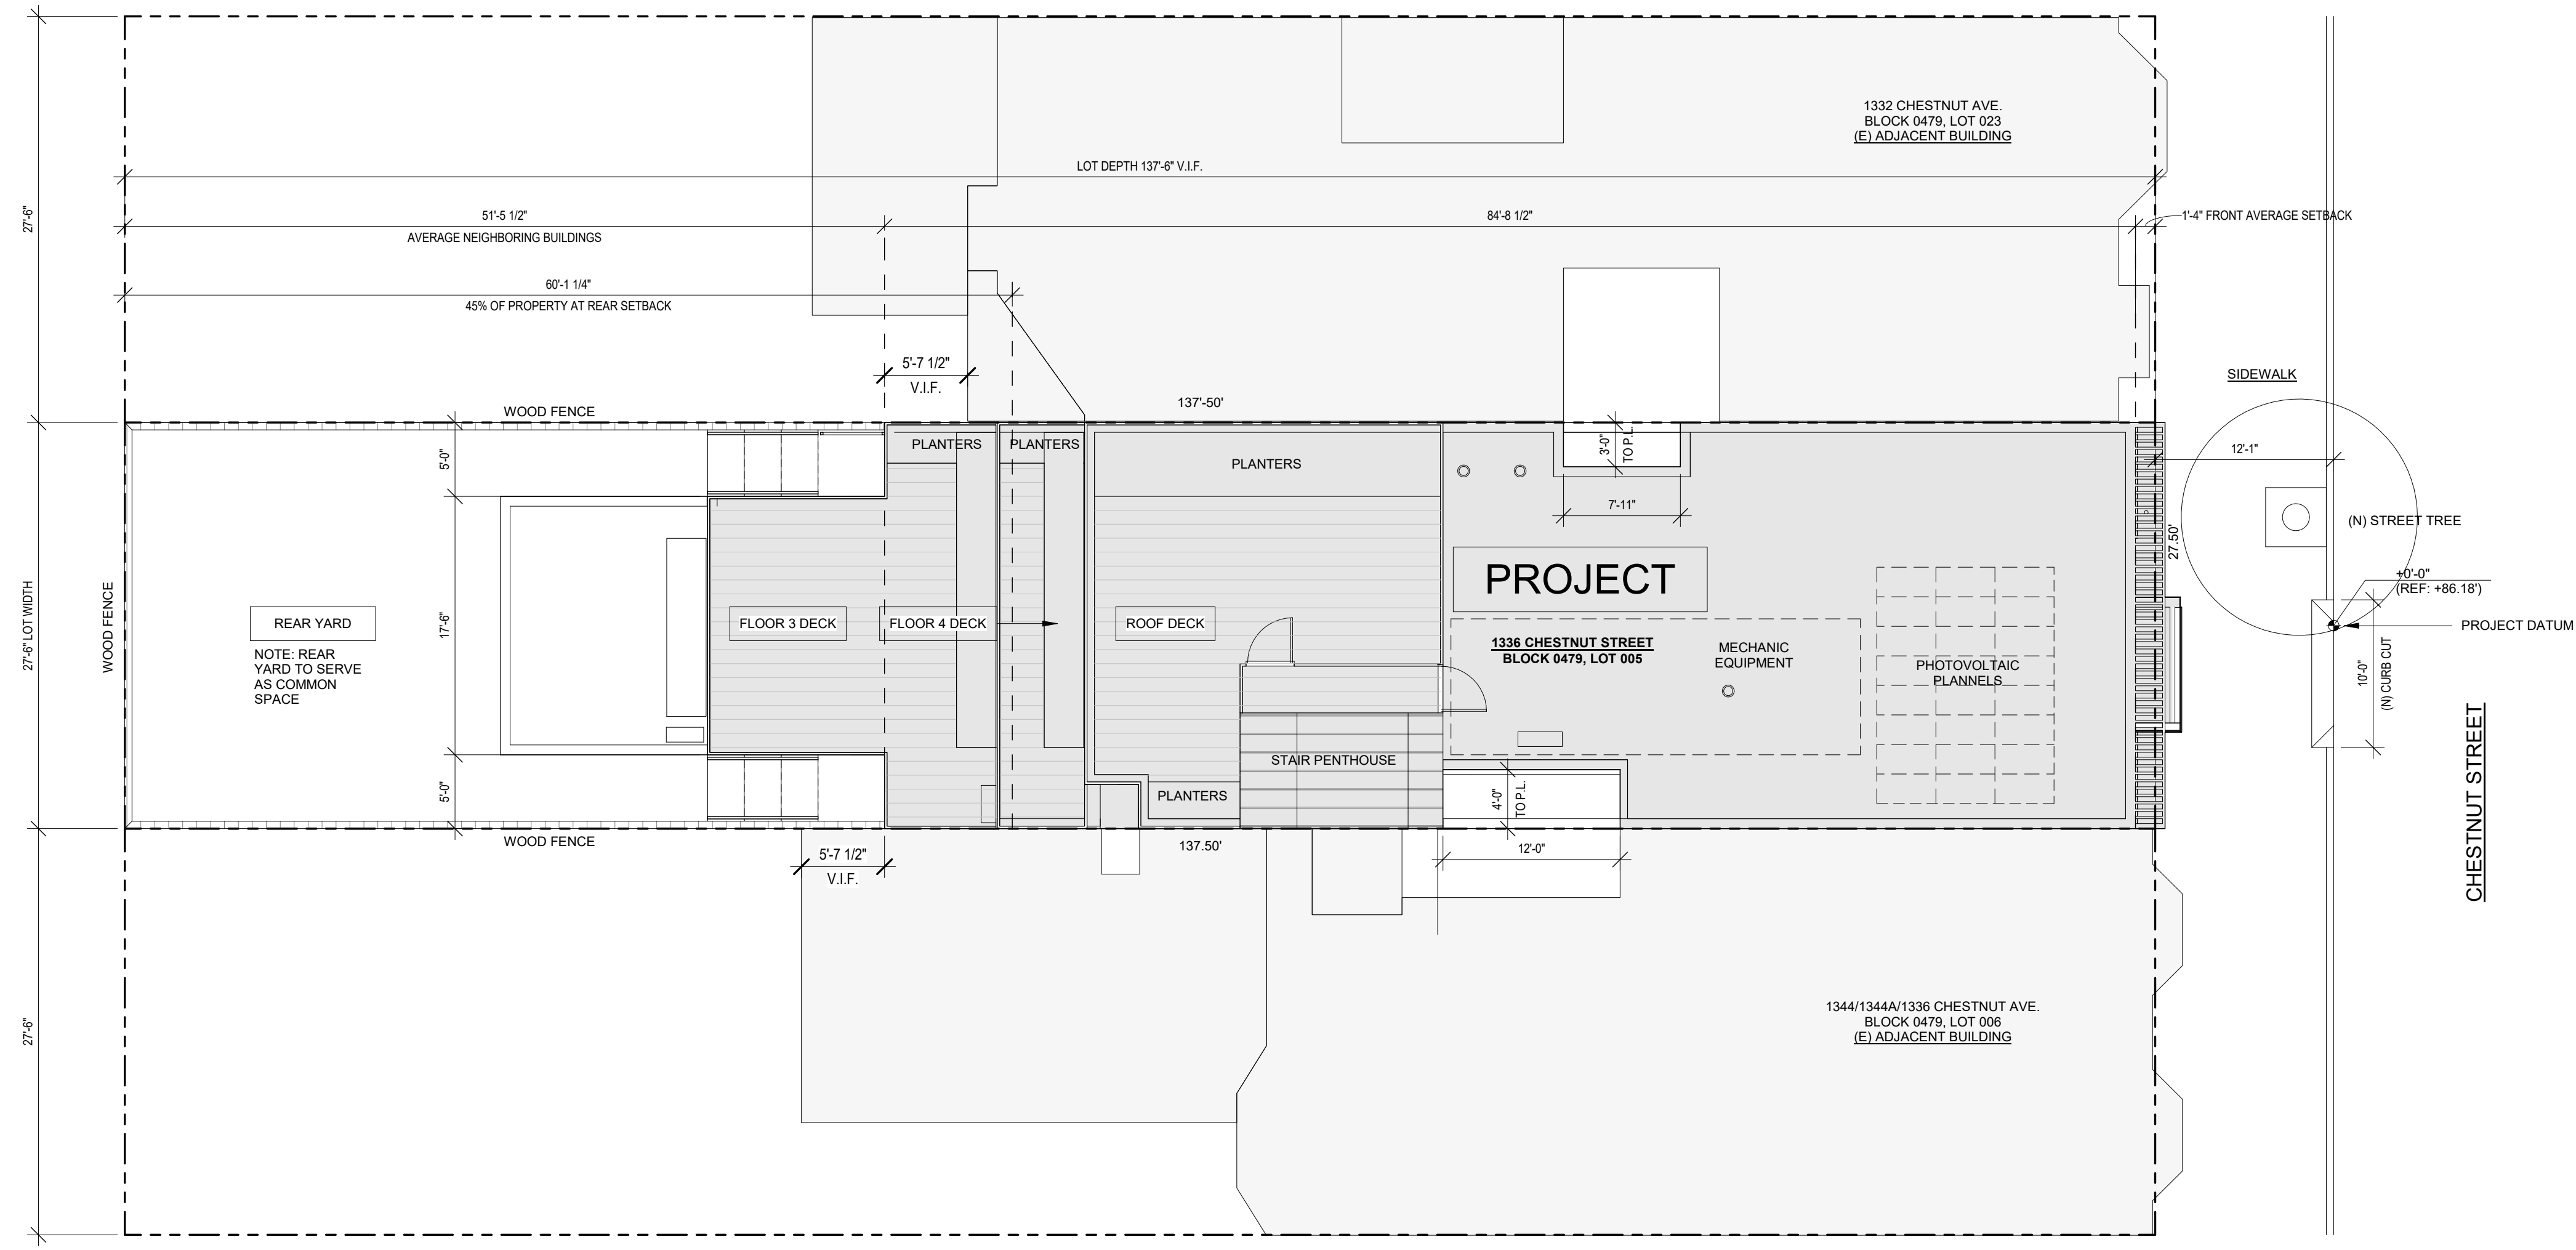

PROPOSED SITE PLAN
1/8" = 1'-0"

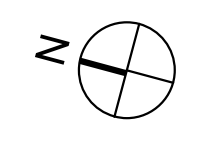

MICHAEL HENNESSEY ARCHITECTURE 1501 MARIPOSA STREET SUITE 308 SAN FRANCISCO CA 94107 T 415.512.1559 WWW.HENNESSEYARCHITECT.COM	PROJECT TITLE: CHESTNUT STREET APARTMENTS	CONSULTANT:	STAMP: 	ISSUE: PLANNING COMMISSION HEARING	DATE: 03/12/21	REVISIONS: <table border="1"> <thead> <tr> <th>No.</th> <th>DESCRIPTION</th> <th>DATE</th> </tr> </thead> <tbody> <tr> <td> </td> <td> </td> <td> </td> </tr> </tbody> </table>	No.	DESCRIPTION	DATE				SHEET TITLE: PROPOSED SITE PLAN	SHEET NUMBER: A1.2
	No.	DESCRIPTION	DATE											
1336 CHESTNUT STREET, SAN FRANCISCO, CA		JOB: 1903												

