

(E) CURB CUT
2'-0"

(E) STREET
TREE TO
REMAIN

(E) CURB CUT
2'-0"

(E) CURB CUT
2'-0"

(E) CURB CUT
2'-0"

NOVA
DESIGNS + BUILDS
LICENSE: B-795693

297c KANSAS Street
SAN FRANCISCO
CA, 94103
TEL: 415-626-8868
FAX: 415-626-8936

WWW.NOVADESIGNSBUILDS.COM

ISSUES AND REVISIONS **R-5**


NO.	DATE	ISSUE	BY
1	07/16/19	SITE PERMIT	FJL
2	02/18/20	SITE PERMIT	FJL
3	07/06/20	SITE PERMIT	FJL
4	08/26/20	SITE PERMIT	FJL
5	09/29/20	SITE PERMIT	FJL

1868 GREENWICH STREET
SAN FRANCISCO, CA 94123
BLOCK 0506 - LOT 014

JOB#: 434
DATE: 02/18/20
DWN: FJL
SCALE: 3/16" = 1'-0"

SHEET TITLE:
EXISTING SITE PLAN

A-1.01

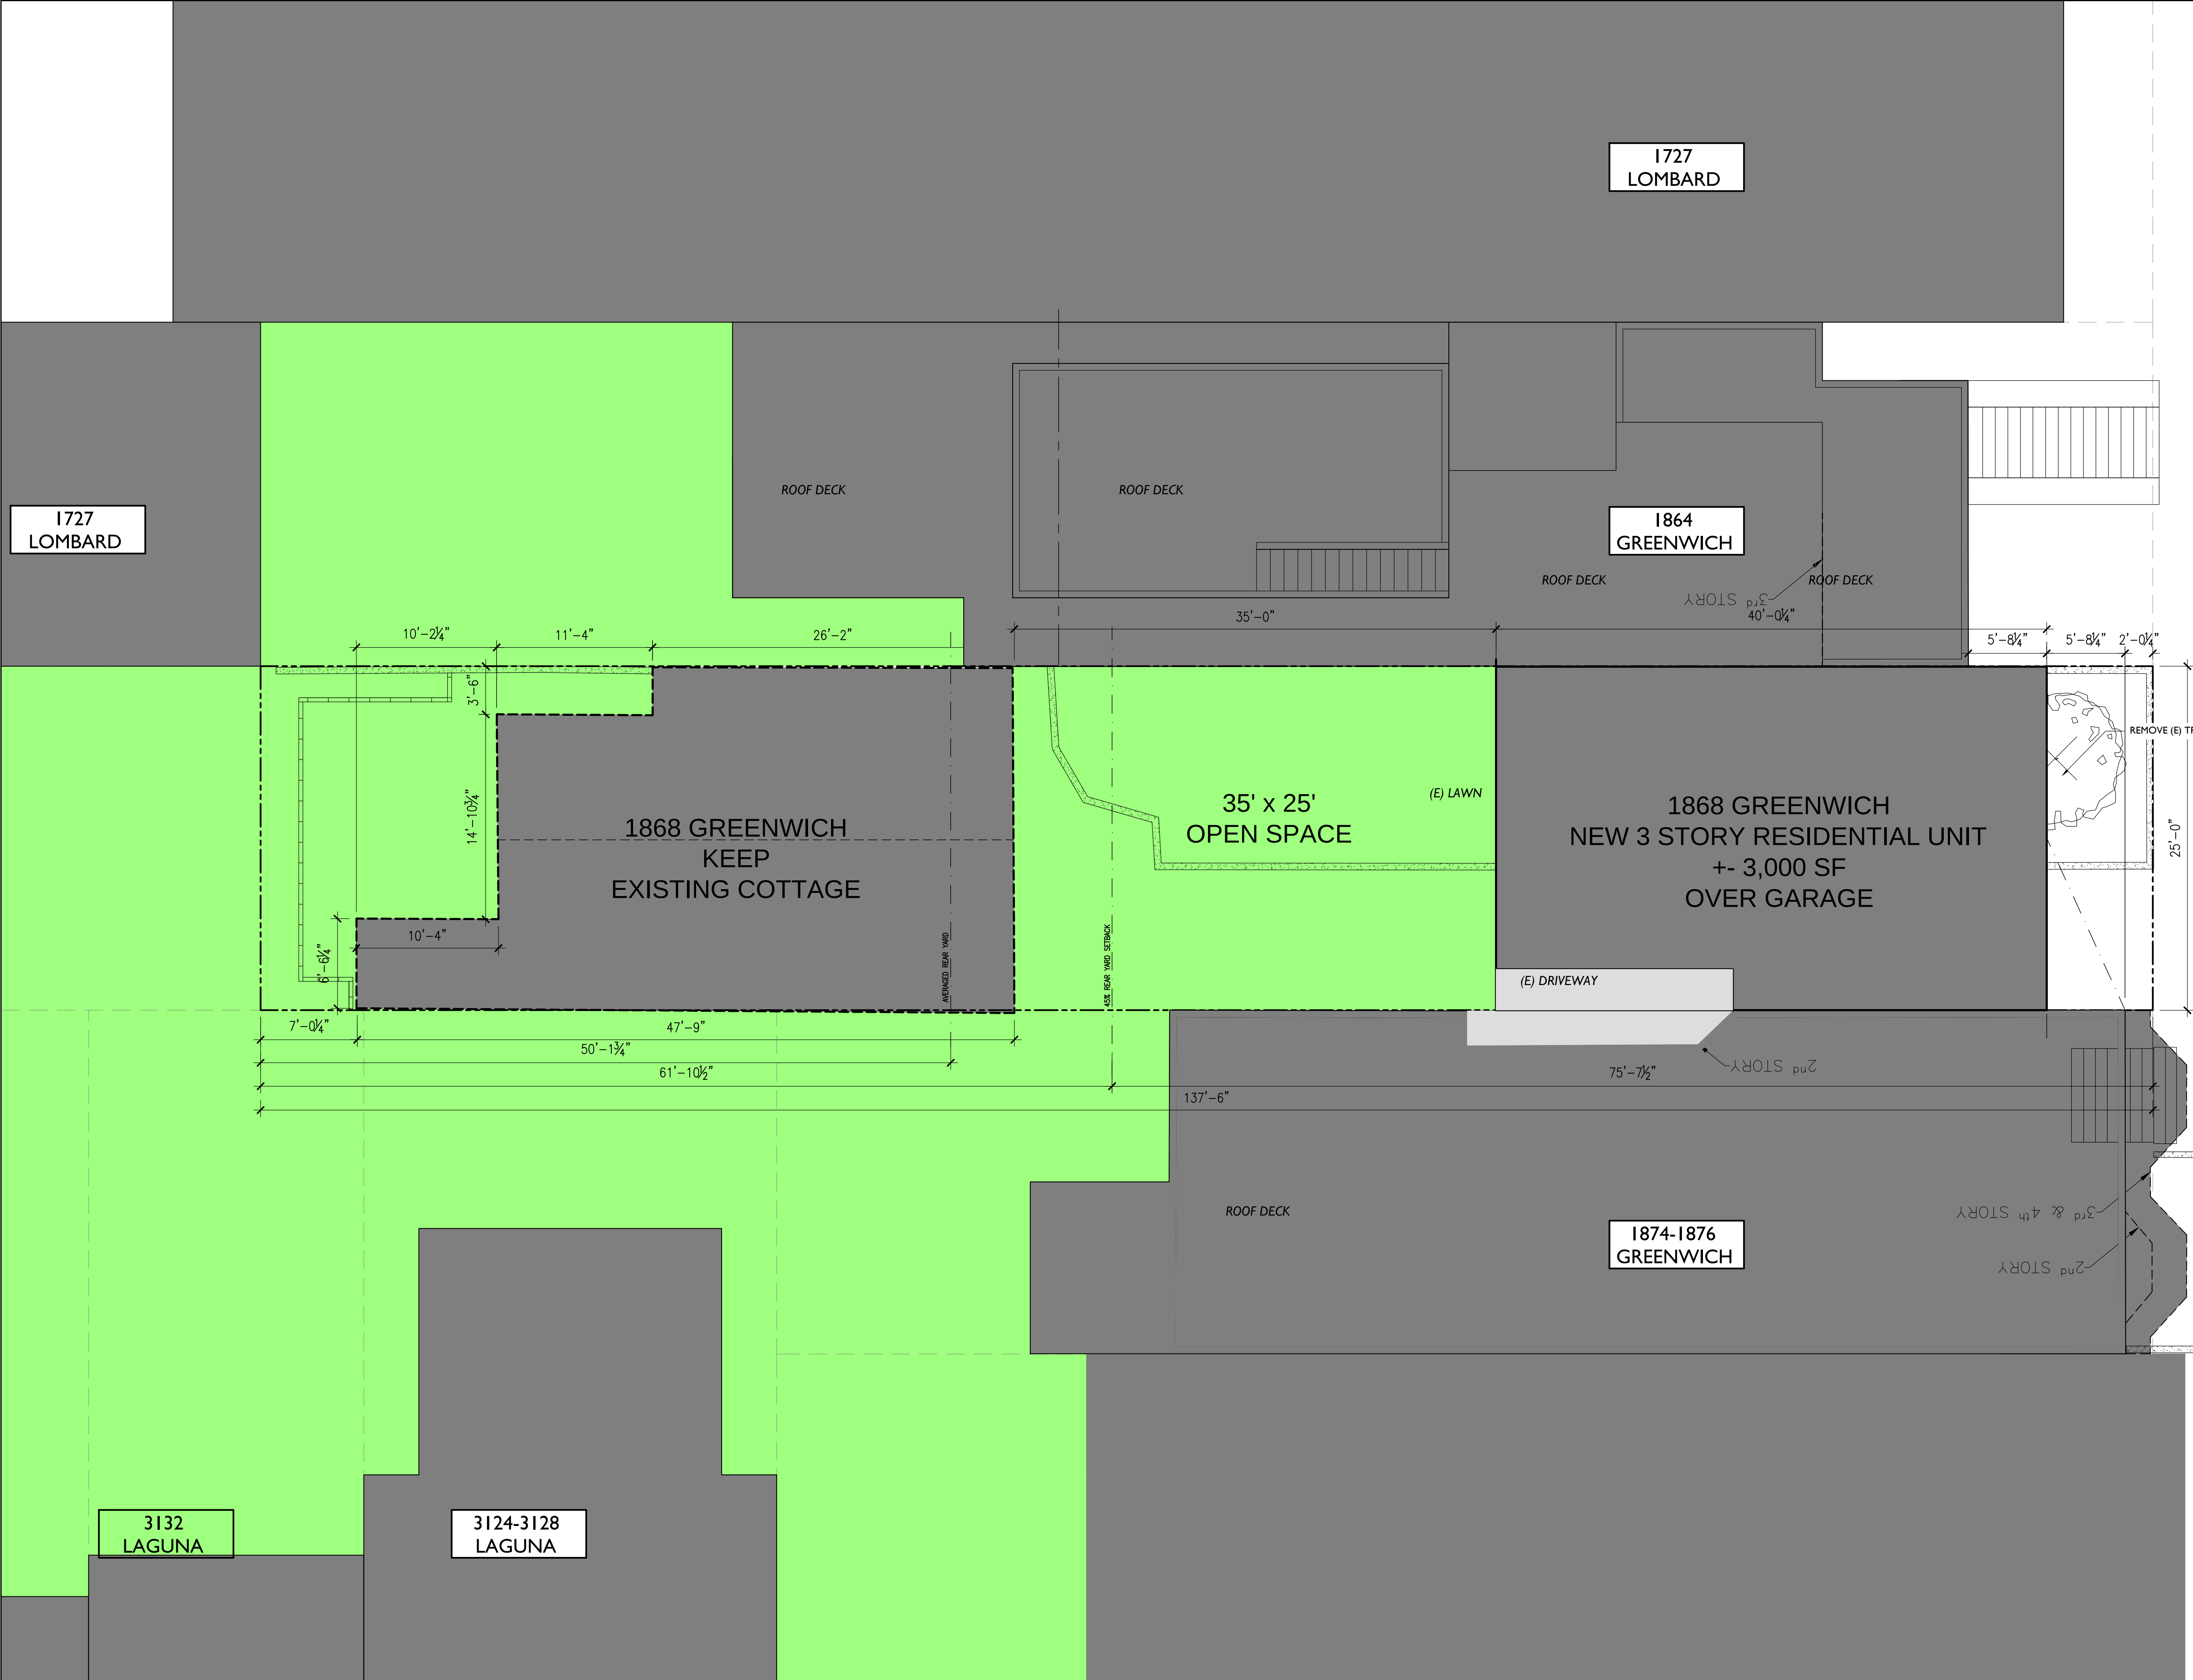

NOVA
DESIGNS + BUILDS
LICENSE: B-795693

297c KANSAS Street
SAN FRANCISCO
CA, 94103
TEL: 415-626-8868
FAX: 415-626-8936

WWW.NOVADESIGNSBUILDS.COM

ISSUES AND REVISIONS **R-5**

NO.	DATE	ISSUE	BY
1	07/16/19	SITE PERMIT	FJL
2	02/18/20	SITE PERMIT	FJL
3	07/06/20	SITE PERMIT	FJL
4	08/26/20	SITE PERMIT	FJL
5	09/29/20	SITE PERMIT	FJL


PROJECT:
**1868 GREENWICH STREET
SAN FRANCISCO, CA 94123
BLOCK 0506 - LOT 014**

JOB#: 434
DATE: 02/18/20
DWN: FJL
SCALE: 3/16" = 1'-0"

SHEET TITLE:
EXISTING SITE PLAN

A-1.2A



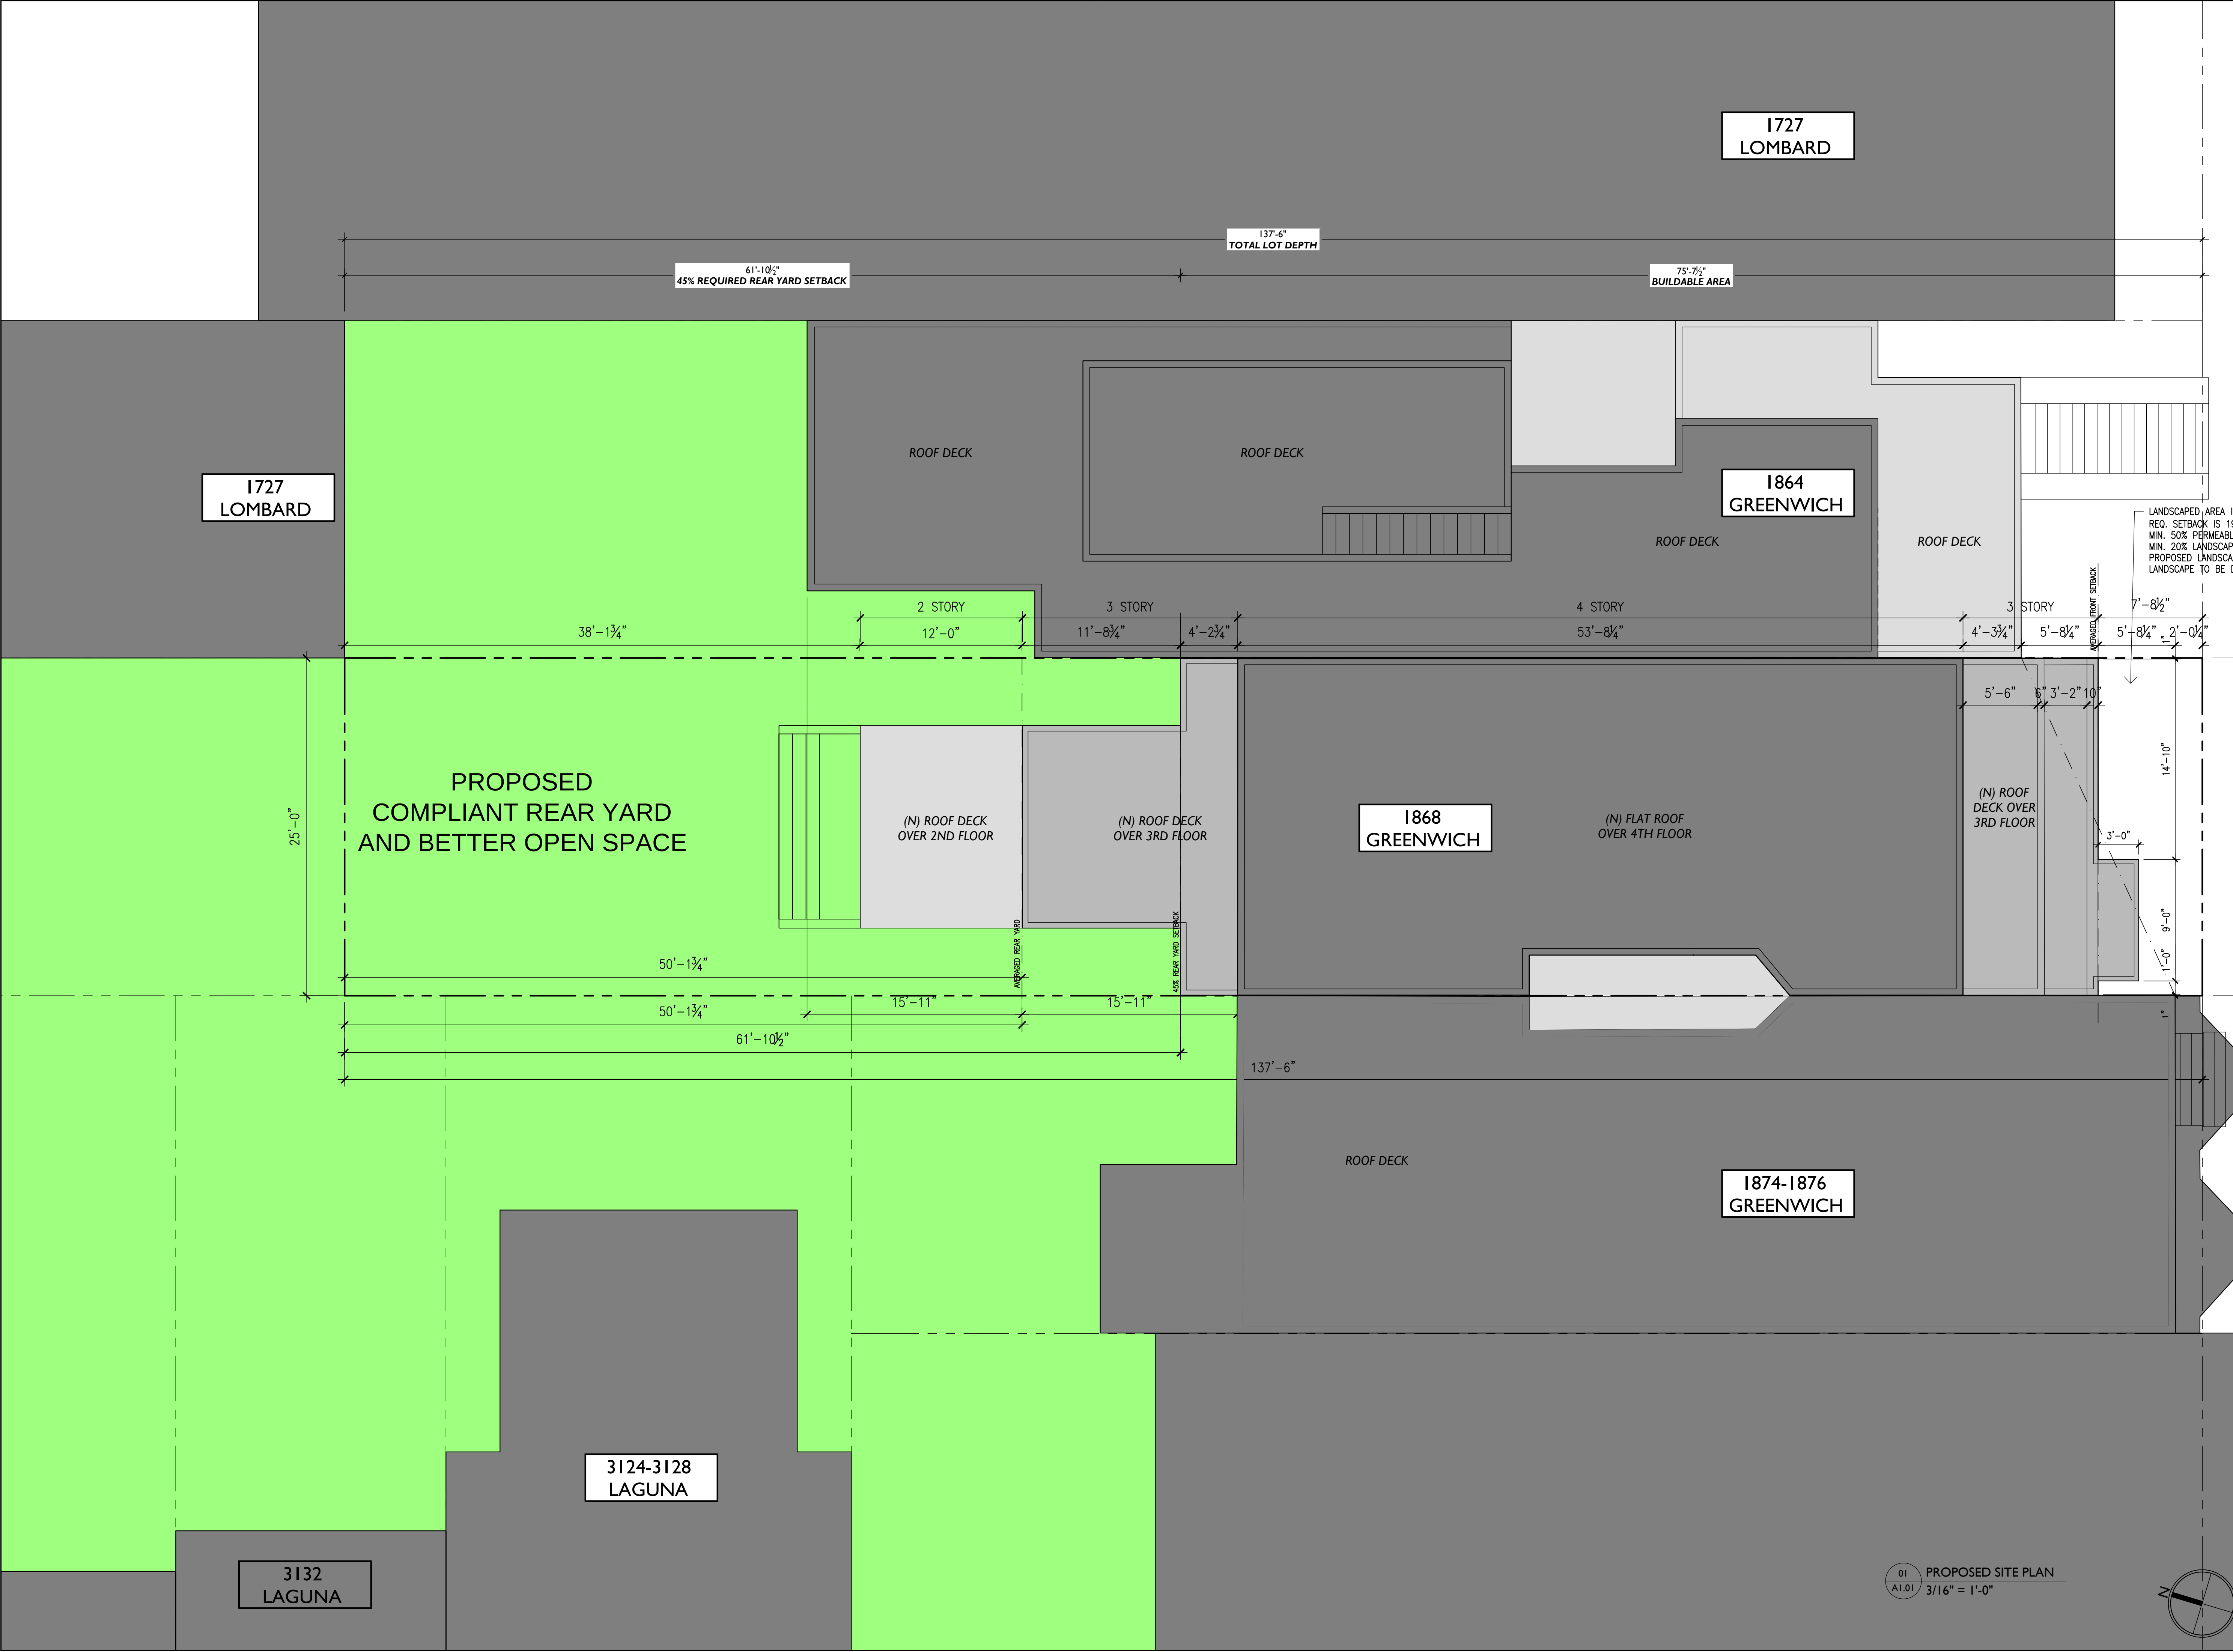

NOVA
DESIGNS + BUILDS
LICENSE: B-795693

297c KANSAS Street
SAN FRANCISCO
CA, 94103
TEL: 415-626-8868
FAX: 415-626-8936

WWW.NOVADESIGNSBUILDS.COM

ISSUES AND REVISIONS			
NO.	DATE	ISSUE	BY
1	07/16/19	SITE PERMIT	FJL
2	02/18/20	SITE PERMIT	FJL
3	07/06/20	SITE PERMIT	FJL
4	08/26/20	SITE PERMIT	FJL
5	09/29/20	SITE PERMIT	FJL


(E) STREET
TREE TO
REMAIN

PROJECT: 1868 GREENWICH STREET
SAN FRANCISCO, CA 94123
(E) CURB CUT
BLOCK 0506 - LOT 014

JOB#: 434
DATE: 02/18/20
DWN: FJL
SCALE: 3/16" = 1'-0"

SHEET TITLE:
PROPOSED
SITE PLAN

01 PROPOSED SITE PLAN
A1.01 3/16" = 1'-0"

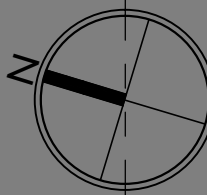

A-1.2B

