



SAN FRANCISCO PLANNING DEPARTMENT

Executive Summary Conditional Use – Formula Retail

HEARING DATE: JULY 25, 2019

Record No.: 2019-001013CUA
Project Address: 375 32nd AVENUE/3132 CLEMENT STREET
Zoning: NC-S (Neighborhood Commercial, Shopping Center)
40-X Height and Bulk District
Block/Lot: 1401/002
Project Sponsor: Safeway, Inc.
11555 Dublin Canyon Road
Pleasanton, CA 94588
Property Owner: Richard I. Klein and Eva L. Klein
c/o Applicant contact
Staff Contact: Elizabeth Gordon Jonckheer – (415) 575-8728
elizabeth.gordon-jonckheer@sfgov.org
Recommendation: **Approval with Conditions**

1650 Mission St.
Suite 400
San Francisco,
CA 94103-2479

Reception:
415.558.6378

Fax:
415.558.6409

Planning
Information:
415.558.6377

PROJECT DESCRIPTION

The Project is to establish a new Formula Retail Grocery Store (Safeway d.b.a. “Andronico’s Community Market”) within an existing vacant 16,664-square-foot retail space (formerly occupied by the Fresh & Easy grocery store). No exterior modifications to the existing building are proposed except for replacement of existing signage; no building expansion is proposed. Additionally, the project would not alter the existing 135 off-street parking spaces or the 912-square-foot loading dock.

REQUIRED COMMISSION ACTION

In order for the Project to proceed, the Commission must grant a Conditional Use Authorization to allow the establishment of a Formula Retail Grocery Store (Safeway d.b.a. “Andronico’s Community Market”), and a non-residential use size that exceeds 5,999 square-feet in an NC-S District Zoning District pursuant to Planning Code Sections 121.2, 303, 303.1, 703.4, and 713.

ISSUES AND OTHER CONSIDERATIONS

- A pre-application meeting was held on August 22, 2018. To date, the Department has received public correspondence via two emails and one phone call in support of the Project.
- Performance-Based Design Guidelines. As a Formula Retail use, the project has been reviewed for compliance with the Performance-Based Design Guidelines. As such, the Department has determined that the project meets the Performance-Based Design Guidelines.

ENVIRONMENTAL REVIEW

The Project is exempt from the California Environmental Quality Act ("CEQA") as a Class 1 categorical exemption.

BASIS FOR RECOMMENDATION

The Department finds that the Project is, on balance, consistent with the Objectives and Policies of the General Plan. The project would re-activate an existing grocery store/retail space which has sat vacant since the Fresh & Easy Grocery store closed in late 2015. As such the Project will result in no net new addition of Formula Retail use to the area. The Project is located within a predominately residential neighborhood with a high demand for goods and services. The Department finds the project to be necessary, desirable, and compatible with the surrounding neighborhood, and not to be detrimental to persons or adjacent properties in the vicinity.

ATTACHMENTS:

Draft Motion – Conditional Use Authorization
Exhibit A - Conditions of Approval
Exhibit B - Project Plans
Exhibit C - Environmental Determination
Exhibit D - Land Use Data
Exhibit E - Maps and Context Photos
Exhibit F - Project Sponsor Brief
Exhibit G - First Source Hiring Affidavit
Exhibit H - Public Correspondence



SAN FRANCISCO PLANNING DEPARTMENT

Planning Commission Draft Motion

HEARING DATE: JULY 25, 2019

Record No.: 2019-001013CUA
Project Address: 375 32nd AVENUE/3132 CLEMENT STREET
Zoning: NC-S (Neighborhood Commercial, Shopping Center)
40-X Height and Bulk District
Block/Lot: 1401/002
Project Sponsor: Safeway, Inc.
11555 Dublin Canyon Road
Pleasanton, CA 94588
Property Owner: Richard I. Klein and Eva L. Klein
c/o Applicant contact
Staff Contact: Elizabeth Gordon Jonckheer – (415) 575-8728
elizabeth.gordon-jonckheer@sfgov.org

1650 Mission St.
Suite 400
San Francisco,
CA 94103-2479

Reception:
415.558.6378

Fax:
415.558.6409

Planning
Information:
415.558.6377

ADOPTING FINDINGS RELATING TO THE APPROVAL OF CONDITIONAL USE AUTHORIZATION PURSUANT TO SECTIONS 121.2, 303, 303.1 703.4 AND 713 OF THE PLANNING CODE TO ALLOW THE ESTABLISHMENT OF A FORMULA RETAIL GROCERY STORE USE AND A NONRESIDENTIAL USE EXCEEDING 5,999 SQUARE FEET WITHIN THE NC-S (NEIGHBORHOOD COMMERCIAL, SHOPPING CENTER) DISTRICT AND A 40-X HEIGHT AND BULK DISTRICT.

PREAMBLE

On January 28, 2019, Natalie Mattei on behalf of Safeway, Inc. (hereinafter "Project Sponsor") filed Application No. 2019-001013CUA (hereinafter "Application") with the Planning Department (hereinafter "Department") for Conditional Use Authorization to establish a Formula Retail Grocery Store (Safeway d.b.a. "Andronico's Community Market") (hereinafter "Project") at 375 32nd Avenue / 3132 Clement Street, Block 1401/ Lot 002 (hereinafter "Project Site").

The Planning Department Commission Secretary is the custodian of records; the File for Record No. 2019-001013CUA is located at 1650 Mission Street, Suite 400, San Francisco, California.

On July 25, 2019, the San Francisco Planning Commission (hereinafter "Commission") conducted a duly noticed public hearing at a regularly scheduled meeting on Conditional Use Application No. 2019-001013CUA.

The Project is exempt from the California Environmental Quality Act ("CEQA") as a Class 1 categorical exemption.

The Commission has heard and considered the testimony presented to it at the public hearing and has further considered written materials and oral testimony presented on behalf of the applicant, Department staff, and other interested parties.

MOVED, that the Commission hereby authorizes the Conditional Use as requested in Application No. 2019-001013CUA, subject to the conditions contained in "EXHIBIT A" of this motion, based on the following findings:

FINDINGS

Having reviewed the materials identified in the preamble above, and having heard all testimony and arguments, this Commission finds, concludes, and determines as follows:

1. The above recitals are accurate and constitute findings of this Commission.
2. **Project Description.** The Project is to establish a new Formula Retail Grocery Store (Safeway d.b.a. "Andronico's Community Market") within an existing vacant 16,664-square-foot retail space (formerly occupied by the Fresh & Easy grocery store). No exterior modifications to the existing building are proposed except for replacement of existing signage; no building expansion is proposed. Additionally, the project would not alter the existing 135 off-street parking spaces or the 912-square-foot loading dock.
3. **Site Description and Present Use.** The project is located at the northwest corner of Clement Street and 32nd Avenue within the Seacliff neighborhood, bordering the Outer Richmond . The property is located within the NC-S (Neighborhood Commercial, Shopping) District and 40-X height and bulk district and is approximately 72,000 square feet in area with approximately 240 feet of frontage on Clement Street and 300 feet of frontage on 32nd Avenue. The property is developed with an approximately 36,500 square foot, 27-foot-tall commercial building approved by the Planning Commission in 1999 and completed in 2002. The building formerly housed an Albertsons Supermarket until 2006 and a Fresh and Easy grocery store until late 2015. A CVS pharmacy occupies an adjacent tenant space at the site; approved in 2010 by the Planning Commission per Case No. 2010.0512C in 2010. The grocery space has been vacant since 2015. The property has 135 parking spaces with 58 spaces in the surface lot to the north and east and the remainder located on the roof of the building.
4. **Surrounding Properties and Neighborhood.** The project site is located at the border of the Seacliff and Outer Richmond neighborhoods in an area generally characterized by residential uses with some limited neighborhood serving commercial uses along Clement Street and Geary Boulevard to the south. The property to the north is generally developed with two-story single-family residential buildings. Parcels to the east are developed with multi-family residential buildings up to four stories tall. The property across Clement to the south is developed with two-story commercial buildings in an NC-1 (Neighborhood Commercial, Cluster) District. The property to the west of the project site is Lincoln Park and its golf course.

5. **Public Outreach and Comments.** A pre-application meeting was held on August 22, 2018. To date, the Department has received public correspondence via two emails and one phone call in support of the Project.
6. **Planning Code Compliance.** The Commission finds that the Project is consistent with the relevant provisions of the Planning Code in the following manner:
 - A. **Use Size.** Planning Code Section 121.2 principally permits non-residential uses up to 5,999 square feet. Uses 6,000 square feet or larger require Conditional Use Authorization.

In 1998, per Case No. 98.539C, the subject property was granted conditional use authorization to permit the construction of a grocery store of approximately 43,800 square-feet exceeding the thresholds of Section 121.2 of the Planning Code. In 2010, per Case No. 2010.0521C, approximately 14,270 square feet of tenant space within the building was authorized to establish a CVS pharmacy. The existing vacant retail space for the proposed grocery store is 16,664 square-feet which is greater than 6,000 square feet in size. Therefore, a new conditional authorization is required.

- (1) Section 121.2 provides additional criteria for the Planning Commission to consider when reviewing a request for such a use size.
 - a. The intensity of the activity in the district is not such that allowing the larger use will likely foreclose the location of other needed neighborhood-serving uses in the area.

The proposed grocery store will not increase the intensity of activity in the district beyond that which existed when Albertsons and Fresh and Easy operated at the property, nor will it foreclose the location of other neighborhood-serving uses in the area. The surrounding area is characterized by largely residential neighborhoods, generating a high demand for daily goods and necessities as will be provided by the proposed grocery use. The existing building is unique in size and shape, which limits its use to larger scale retailers.
 - b. The proposed use will serve the neighborhood in whole or in significant part and the nature of the use requires a larger size in order to function.

The proposed grocery store will serve the neighborhood surrounding the property. The neighborhood is under-served by retailers of basic personal and household items. The proposed large use size is necessary for a larger scale retail store to provide the typical variety of products expected by customers. No increase in size or exterior modification of the building aside from signage is proposed.
 - c. The building in which the use is to be located is designed in discrete elements which respect the scale of the development in the district.

The project will not increase the size or otherwise alter the existing building. The existing building was approved by the Planning Commission in 1999 and is appropriately scaled to the NC-S district's height and bulk requirements. The existing building is shorter than the 4-story multiple-family building located directly across 32nd Avenue.

- B. **Parking.** No parking is required by Section 151 of the Planning Code. Code Section 151 allows for a maximum 1.5 parking spaces for each 500 square feet of Occupied Floor Area up to 20,000 where the Occupied Floor Area exceeds 5,000 square-feet.

The project site features 135 off-street parking spaces authorized per previous entitlements (Conditional Use Authorizations 98.539C and 2010.0512C). No additional off-street parking spaces are proposed.

- C. **Loading.** Planning Code Section 152 requires one off-street loading space for the project.

The project proposes to use the existing loading dock and the two off-street loading spaces that currently exist on the property that comply with the loading requirement. The loading spaces will be shared with the CVS store.

- D. **Bike Parking.** Planning Code Section 155.2 requires one Class 1 space for every 7,500 square feet of Occupied Floor Area and one Class 2 space for every 2,500 square feet. of Occupied Floor Area.

Per Case No. 98.539C, the Commission required the site to provide at least fifteen on-site, bicycle spaces for patrons and bicycle lockers for employees. No modification to these existing bicycle spaces or lockers is proposed.

- E. **Intensification of Conditional Use.** Per Planning Code Section 178(c)3(C), with regard to Formula Retail uses, a change of owner or operator of a Formula Retail establishment is determined to be an intensification of use requiring a new Conditional Use authorization if the change to a Formula Retail establishment has more locations than the existing previous Formula Retail establishment.

The Andronico's proposed at this location would be operated by Safeway. Safeway and its parent companies, Albertsons LLC, have over 2,300 stores nationwide, whereas Fresh and Easy operated approximately 150. Therefore, a new Conditional Use Authorization is required.

- F. **Hours of Operation.** Planning Code Section 713 states that the permitted hours of operation for a commercial use within the NC-S Zoning District are 6:00 a.m. to 2:00 a.m. the following day, with Conditional Use Authorization required to operate between 2:00 a.m. and 6:00 a.m., as defined by Planning Code Section 102.

The proposed hours of operation are 6:00 a.m. to 11:00 p.m. daily. As such, the project is Code compliant.

7. **Conditional Use Findings.** Planning Code Section 303 establishes criteria for the Planning Commission to consider when reviewing applications for Conditional Use authorization. On balance, the project complies with said criteria in that:

- A. The proposed new uses and building, at the size and intensity contemplated and at the proposed location, will provide a development that is necessary or desirable, and compatible with, the neighborhood or the community.

The size of the existing grocery store will not be altered as a part of this project. The proposal will not impact traffic or parking in the District as it will authorize a re-establishment of an existing grocery store use. The proposed Safeway (d.b.a. Andronico's Community Market) will provide daily needs and desirable goods and services to neighborhood residents, workers, and visitors. As an Andronico's store, the grocery will offer a variety of grocery products, including fresh and local produce (rather than predominately packaged food offerings), a full deli and butcher block, expanded organics, and alcoholic beverages. Allowing the re-establishment of a grocery store use will ensure that the site continues to complement the mix of goods and services currently available in the district and contribute to the economic vitality of the neighborhood. The new grocery store will benefit the building and surrounding community by conducting interior tenant improvements to the vacant retail space that allow for a fully-leased and operating building at the site. Re-establishment of the grocery use will also ensure that the site is kept cleaner, allow for activation of pedestrian use, which will provide for a safer environment and will increase the overall liveliness of the neighborhood. Further, the proposed Andronico's will benefit the neighborhood and city by creating new union jobs for local residents.

- B. The proposed project will not be detrimental to the health, safety, convenience or general welfare of persons residing or working in the vicinity. There are no features of the project that could be detrimental to the health, safety or convenience of those residing or working the area, in that:

- (1) Nature of proposed site, including its size and shape, and the proposed size, shape and arrangement of structures;

The height and bulk of the existing building will remain the same and will not alter the existing appearance or character of the project vicinity. The proposed work will not affect the building envelope.

- (2) The accessibility and traffic patterns for persons and vehicles, the type and volume of such traffic, and the adequacy of proposed off-street parking and loading;

The project will not affect traffic patterns. All existing off-street parking and loading arrangements are to continue. The property is well served by MUNI. The 01 California, 01A California, 02 Clement, 18 46th Avenue, 38 Geary, 38A Geary Express, and 38L Geary Limited bus lines all run within 1,300 feet of the property. In addition, the Project will not alter the 135 off-street parking

spaces currently available, which have been sufficient for previous grocery store uses. Non-metered on-street parking lines both sides of Clement Street and 32nd Avenue adjacent to the property as well.

- (3) The safeguards afforded to prevent noxious or offensive emissions such as noise, glare, dust and odor;

The proposed use will not generate significant noise, glare, dust, or odor. The operators will ensure that noise and other external effects of the store will be kept to a minimum so as not to affect nearby residents.

- (4) Treatment given, as appropriate, to such aspects as landscaping, screening, open spaces, parking and loading areas, service areas, lighting and signs;

The project will not alter the site's landscaping, open space, or lighting. Only like-for-like signage alterations are proposed as a part of the project.

- C. That the use as proposed will comply with the applicable provisions of the Planning Code and will not adversely affect the General Plan.

The Project complies with all relevant requirements and standards of the Planning Code and is consistent with objectives and policies of the General Plan as detailed below.

- D. That the use as proposed would provide development that is in conformity with the purpose of the applicable Neighborhood Commercial District.

The proposed project is consistent with the stated purposes of NC-S Districts in that the intended use is located in a building created for a large-scale retailer or grocery store use, and will provide a compatible convenience service for the immediately surrounding neighborhoods during daytime hours.

8. **Formula Retail.** Planning Code Section 303.1 provides additional criteria for the Planning Commission to consider when considering any Conditional Use pursuant to Planning Code Section 303.1, Formula Retail uses:

- a. The existing concentration of Formula Retail uses within the District.

The controlling NC-S district consists only of the subject lot. No formula retail uses are located in the nearby NC-1 districts along Clement Street from 31st Avenue to 33rd Avenue or in the NC-1 districts along Geary Boulevard from 32nd to 35th Avenues. The project will not create a significant addition to the concentration of formula retail uses in this area as relatively few formula retail uses are located within the general area. There are no other existing Formula Retail uses out of approximately 42 commercial storefronts within the vicinity. The existing concentration of Formula Retail uses would not increase as result of the proposed project. A formula retail supermarket

operated on the property from 2002-2015 with no apparent adverse effects on the surrounding neighborhood.

- b. The availability of other similar retail uses within the District.

As this NC-S district includes only the subject property, there are no other similar retail uses in the District. The entire Outer Richmond area consists primarily of residential neighborhoods that are generally underserved by related retail uses. While the broader Outer Richmond neighborhood contains grocery store uses, they are not located within the Project's NC-S district or within a 300-foot radius of the property. The Seacliff neighborhood does not have an operating, full-service grocery store at this time. The closest grocery stores to the property are the Grocery Outlet Bargain Market at Geary Boulevard and 28th Avenue (0.4 miles); 25th & Clement Produce Market (0.4 miles); and 6001 California Market (0.7 miles). The project would provide a much-needed grocery to the Seacliff and Outer Richmond neighborhood.

- c. The compatibility of the proposed Formula Retail use with the existing architectural and aesthetic character of the District.

The project's design does not significantly alter or modify the exterior of the existing building and therefore is compatible with the existing character of the neighborhood. The existing building was approved by the Planning Commission in 1999 and is appropriately scaled to the NC-S District's height and bulk requirements and fits well in its context. The existing building has one indoor floor and rooftop parking and is shorter than the 4-story multifamily building across 32nd Avenue from the project site. The Project proposes only interior upgrades/tenant improvements and like-for-like signage alterations. Any future sign alterations will be required to have a permit and comply with the requirements of the Planning Code and the Formula Retail sign guidelines. The Project is compatible within, and will have no adverse effect on, the architectural and aesthetic characters of the District.

- d. The existing retail vacancy rates within the District.

While the retail corridors along Clement Street and Geary Boulevard appear to have low vacancy rates, the existing building on the site has been vacant since late 2015. The existing building was constructed to house a grocery store and there are few alternative uses that could appropriately occupy a space of this scale. The project would activate the site that would otherwise remain vacant

- e. The existing mix of Citywide-serving retail uses and neighborhood-serving retail uses within the District.

Except for the existing CVS store and pharmacy and the proposed Andronico's Community Market, no retail uses, either Citywide or neighborhood-serving, exist in this NC-S district as the project building is the only building in the district. In general, retail uses in the greater Outer Richmond area are overwhelmingly neighborhood-serving. The area is not in an easily accessible part of the

City and consists mainly of residential neighborhoods. For this reason, the retail uses in the vicinity generally serve local residents. The project will re-establish a grocery use that will serve this neighborhood and will not alter the concentration of neighborhood-serving uses in the District.

9. **General Plan Compliance.** The Project is, on balance, consistent with the following Objectives and Policies of the General Plan:

COMMERCE AND INDUSTRY

Objectives and Policies

OBJECTIVE 1:

MANAGE ECONOMIC GROWTH AND CHANGE TO ENSURE ENHANCEMENT OF THE TOTAL CITY LIVING AND WORKING ENVIRONMENT.

Policy 1.1:

Encourage development which provides substantial net benefits and minimizes undesirable consequences. Discourage development that has substantial undesirable consequences that cannot be mitigated.

Policy 1.2:

Assure that all commercial and industrial uses meet minimum, reasonable performance standards.

Policy 1.3:

Locate commercial and industrial activities according to a generalized commercial and industrial land use plan.

OBJECTIVE 2:

MAINTAIN AND ENHANCE A SOUND AND DIVERSE ECONOMIC BASE AND FISCAL STRUCTURE FOR THE CITY.

Policy 2.1:

Seek to retain existing commercial and industrial activity and to attract new such activity to the City.

OBJECTIVE 6:

MAINTAIN AND STRENGTHEN VIABLE NEIGHBORHOOD COMMERCIAL AREAS EASILY ACCESSIBLE TO CITY RESIDENTS.

Policy 6.1:

Ensure and encourage the retention and provision of neighborhood-serving good and services in the city's neighborhood commercial districts, while recognizing and encouraging diversity among the districts.

Policy 6.2:

Promote economically vital neighborhood commercial districts which foster small business enterprises and entrepreneurship and which are responsive to the economic and technological innovation in the marketplace and society.

The Project includes the establishment of a new Formula Retail Grocery Store (Safeway d.b.a. "Andronico's Community Market") within an existing grocery store space that has been vacant since late 2015. The proposed use is Formula Retail, but the space was developed and intended for such a large-scale existing grocery store use. The establishment will provide much needed and desirable services to the neighborhood and resident employment opportunities to those in the community. On balance, the Project is consistent with the Objectives and Policies of the General Plan.

10. **Planning Code Section 101.1(b)** establishes eight priority-planning policies and requires review of permits for consistency with said policies. On balance, the project complies with said policies in that:

- A. That existing neighborhood-serving retail uses be preserved and enhanced and future opportunities for resident employment in and ownership of such businesses be enhanced.

The project will re-establish a neighborhood-serving retail use in the Seacliff and Outer Richmond neighborhoods. The use will benefit both neighborhoods.

- B. That existing housing and neighborhood character be conserved and protected in order to preserve the cultural and economic diversity of our neighborhoods.

The project site does not possess any existing housing. The Project is not anticipated to adversely affect the character or diversity of the neighborhood. No exterior alterations are proposed.

- C. That the City's supply of affordable housing be preserved and enhanced,

The Project would not have any adverse effect on the City's supply of affordable housing.

- D. That commuter traffic not impede MUNI transit service or overburden our streets or neighborhood parking.

The Project Site is well-served by nearby public transportation options. The property is well served by MUNI. The 01 California, 01A California, 02 Clement, 18 46th Avenue, 38 Geary, 38A Geary Express, and 38L Geary Limited bus lines all run within 1,300 feet of the property. In addition, the Project will not alter the 135 off-street parking spaces currently available, which have been sufficient for previous grocery store uses and mitigating effects on street parking.

- E. That a diverse economic base be maintained by protecting our industrial and service sectors from displacement due to commercial office development, and that future opportunities for resident employment and ownership in these sectors be enhanced.

The Project will not displace or adversely affect any service sector or industrial businesses. The Project will not affect industrial or service sector uses or related employment opportunities.

- F. That the City achieve the greatest possible preparedness to protect against injury and loss of life in an earthquake.

The Project will not adversely affect the property's ability to withstand an earthquake. The Project will comply with the requirements of the San Francisco Building Code.

- G. That landmarks and historic buildings be preserved.

The Project Site does not contain any City Landmarks or historic buildings.

- H. That our parks and open space and their access to sunlight and vistas be protected from development.

The Project will have no negative effect on existing parks and open spaces, and will not adversely affect their access to sunlight, or vistas.

11. The Project is consistent with and would promote the general and specific purposes of the Code provided under Section 101.1(b) in that, as designed, the Project would contribute to the character and stability of the neighborhood and would constitute a beneficial development.
12. The Commission hereby finds that approval of the Conditional Use would promote the health, safety and welfare of the City.

DECISION

That based upon the Record, the submissions by the Applicant, the staff of the Department and other interested parties, the oral testimony presented to this Commission at the public hearings, and all other written materials submitted by all parties, the Commission hereby **APPROVES Conditional Use Application No. 2019-001013CUA** subject to the following conditions attached hereto as "EXHIBIT A" in general conformance with plans on file, dated July 15, 2019, and stamped "EXHIBIT B", which is incorporated herein by reference as though fully set forth.

APPEAL AND EFFECTIVE DATE OF MOTION: Any aggrieved person may appeal this Conditional Use Authorization to the Board of Supervisors within thirty (30) days after the date of this Motion. The effective date of this Motion shall be the date of this Motion if not appealed (after the 30-day period has expired) OR the date of the decision of the Board of Supervisors if appealed to the Board of Supervisors. For further information, please contact the Board of Supervisors at (415) 554-5184, City Hall, Room 244, 1 Dr. Carlton B. Goodlett Place, San Francisco, CA 94102.

Protest of Fee or Exaction: You may protest any fee or exaction subject to Government Code Section 66000 that is imposed as a condition of approval by following the procedures set forth in Government Code Section 66020. The protest must satisfy the requirements of Government Code Section 66020(a) and must be filed within 90 days of the date of the first approval or conditional approval of the development referencing the challenged fee or exaction. For purposes of Government Code Section 66020, the date of imposition of the fee shall be the date of the earliest discretionary approval by the City of the subject development.

If the City has not previously given Notice of an earlier discretionary approval of the project, the Planning Commission's adoption of this Motion, Resolution, Discretionary Review Action or the Zoning Administrator's Variance Decision Letter constitutes the approval or conditional approval of the development and the City hereby gives **NOTICE** that the 90-day protest period under Government Code Section 66020 has begun. If the City has already given Notice that the 90-day approval period has begun for the subject development, then this document does not re-commence the 90-day approval period.

I hereby certify that the Planning Commission **ADOPTED** the foregoing Motion on July 25, 2019.

Jonas P. Ionin
Commission Secretary

AYES:

NAYS:

ABSENT:

ADOPTED: July 25, 2019
SAN FRANCISCO
PLANNING DEPARTMENT

EXHIBIT A

AUTHORIZATION

This authorization is for Conditional Use Authorization to allow the establishment of Formula Retail Sales and Services Use (Safeway d.b.a. "Andronico's Community Market"), and a Nonresidential Use size exceeding 6,000 square feet located at 375 32nd Avenue/3132 Clement Street, Block 1401, Lot 002 pursuant to Planning Code Section(s) **121.2, 303, 303.1 703.4 and 713** within the within the NC-S (Neighborhood Commercial, Shopping Center) District and a **40-X** Height and Bulk District; in general conformance with plans, dated **July 15, 2019**, and stamped "EXHIBIT B" included in the docket for Record No. **2019-001013CUA** and subject to conditions of approval reviewed and approved by the Commission on **July 25, 2019** under Motion No. **XXXXX**. This authorization and the conditions contained herein run with the property and not with a particular Project Sponsor, business, or operator.

RECORDATION OF CONDITIONS OF APPROVAL

Prior to the issuance of the building permit or commencement of use for the Project the Zoning Administrator shall approve and order the recordation of a Notice in the Official Records of the Recorder of the City and County of San Francisco for the subject property. This Notice shall state that the project is subject to the conditions of approval contained herein and reviewed and approved by the Planning Commission on **July 25, 2019** under Motion No. **XXXXX**

PRINTING OF CONDITIONS OF APPROVAL ON PLANS

The conditions of approval under the 'Exhibit A' of this Planning Commission Motion No. **XXXXX** shall be reproduced on the Index Sheet of construction plans submitted with the site or building permit application for the Project. The Index Sheet of the construction plans shall reference to the Conditional Use authorization and any subsequent amendments or modifications.

SEVERABILITY

The Project shall comply with all applicable City codes and requirements. If any clause, sentence, section or any part of these conditions of approval is for any reason held to be invalid, such invalidity shall not affect or impair other remaining clauses, sentences, or sections of these conditions. This decision conveys no right to construct, or to receive a building permit. "Project Sponsor" shall include any subsequent responsible party.

CHANGES AND MODIFICATIONS

Changes to the approved plans may be approved administratively by the Zoning Administrator. Significant changes and modifications of conditions shall require Planning Commission approval of a new Conditional Use authorization.

Conditions of Approval, Compliance, Monitoring, and Reporting PERFORMANCE

1. **Validity.** The authorization and right vested by virtue of this action is valid for three (3) years from the effective date of the Motion. The Department of Building Inspection shall have issued a Building Permit or Site Permit to construct the project and/or commence the approved use within this three-year period.

For information about compliance, contact Code Enforcement, Planning Department at 415-575-6863, www.sf-planning.org

2. **Expiration and Renewal.** Should a Building or Site Permit be sought after the three (3) year period has lapsed, the project sponsor must seek a renewal of this Authorization by filing an application for an amendment to the original Authorization or a new application for Authorization. Should the project sponsor decline to so file, and decline to withdraw the permit application, the Commission shall conduct a public hearing in order to consider the revocation of the Authorization. Should the Commission not revoke the Authorization following the closure of the public hearing, the Commission shall determine the extension of time for the continued validity of the Authorization.

For information about compliance, contact Code Enforcement, Planning Department at 415-575-6863, www.sf-planning.org

3. **Diligent pursuit.** Once a site or Building Permit has been issued, construction must commence within the timeframe required by the Department of Building Inspection and be continued diligently to completion. Failure to do so shall be grounds for the Commission to consider revoking the approval if more than three (3) years have passed since this Authorization was approved.

For information about compliance, contact Code Enforcement, Planning Department at 415-575-6863, www.sf-planning.org

4. **Extension.** All time limits in the preceding three paragraphs may be extended at the discretion of the Zoning Administrator where implementation of the project is delayed by a public agency, an appeal or a legal challenge and only by the length of time for which such public agency, appeal or challenge has caused delay.

For information about compliance, contact Code Enforcement, Planning Department at 415-575-6863, www.sf-planning.org

5. **Conformity with Current Law.** No application for Building Permit, Site Permit, or other entitlement shall be approved unless it complies with all applicable provisions of City Codes in effect at the time of such approval.

For information about compliance, contact Code Enforcement, Planning Department at 415-575-6863, www.sf-planning.org

MONITORING - AFTER ENTITLEMENT

6. **Enforcement.** Violation of any of the Planning Department conditions of approval contained in this Motion or of any other provisions of Planning Code applicable to this Project shall be subject to the enforcement procedures and administrative penalties set forth under Planning Code Section 176 or Section 176.1. The Planning Department may also refer the violation complaints to other city departments and agencies for appropriate enforcement action under their jurisdiction.

For information about compliance, contact Code Enforcement, Planning Department at 415-575-6863, www.sf-planning.org

7. **Revocation due to Violation of Conditions.** Should implementation of this Project result in complaints from interested property owners, residents, or commercial lessees which are not resolved by the Project Sponsor and found to be in violation of the Planning Code and/or the specific conditions of approval for the Project as set forth in Exhibit A of this Motion, the Zoning Administrator shall refer such complaints to the Commission, after which it may hold a public hearing on the matter to consider revocation of this authorization.

For information about compliance, contact Code Enforcement, Planning Department at 415-575-6863, www.sf-planning.org

OPERATION

8. **Sidewalk Maintenance.** The Project Sponsor shall maintain the main entrance to the building and all sidewalks abutting the subject property in a clean and sanitary condition in compliance with the Department of Public Works Streets and Sidewalk Maintenance Standards.

For information about compliance, contact Bureau of Street Use and Mapping, Department of Public Works, 415-695-2017, <http://sfdpw.org>

9. **Community Liaison.** Prior to issuance of a building permit to construct the project and implement the approved use, the Project Sponsor shall appoint a community liaison officer to deal with the issues of concern to owners and occupants of nearby properties. The Project Sponsor shall provide the Zoning Administrator and all registered neighborhood groups for the area with written notice of the name, business address, and telephone number of the community liaison. Should the contact information change, the Zoning Administrator and registered neighborhood groups shall be made aware of such change. The community liaison shall report to the Zoning Administrator what issues, if any, are of concern to the community and what issues have not been resolved by the Project Sponsor.

For information about compliance, contact Code Enforcement, Planning Department at 415-575-6863, www.sf-planning.org

10. **Lighting.** All Project lighting shall be directed onto the Project site and immediately surrounding sidewalk area only, and designed and managed so as not to be a nuisance to adjacent residents. Nighttime lighting shall be the minimum necessary to ensure safety, but shall in no case be directed so as to constitute a nuisance to any surrounding property.

*For information about compliance, contact Code Enforcement, Planning Department at 415-575-6863,
www.sf-planning.org*



ANDRONICO'S COMMUNITY MARKET
FORMULA RETAIL PLANNING SUBMITTAL
JULY 2019

APPLICANT:
SAFEWAY (DBA ANDRONICO'S COMMUNITY MARKET)
PLEASANTON, CALIFORNIA

SUBMITTAL 07.15.19



PROJECT NUMBER: _____
CONCEPT DATE: _____
BUILDING SIZE: _____
AUGUST 2019 DATE: _____
DRAWING SCALE: 1/8"=1'-0"

STORE NUMBER: _____


SHEET TITLE

TITLE SHEET

PROJECT

T1.0

EXHIBIT B

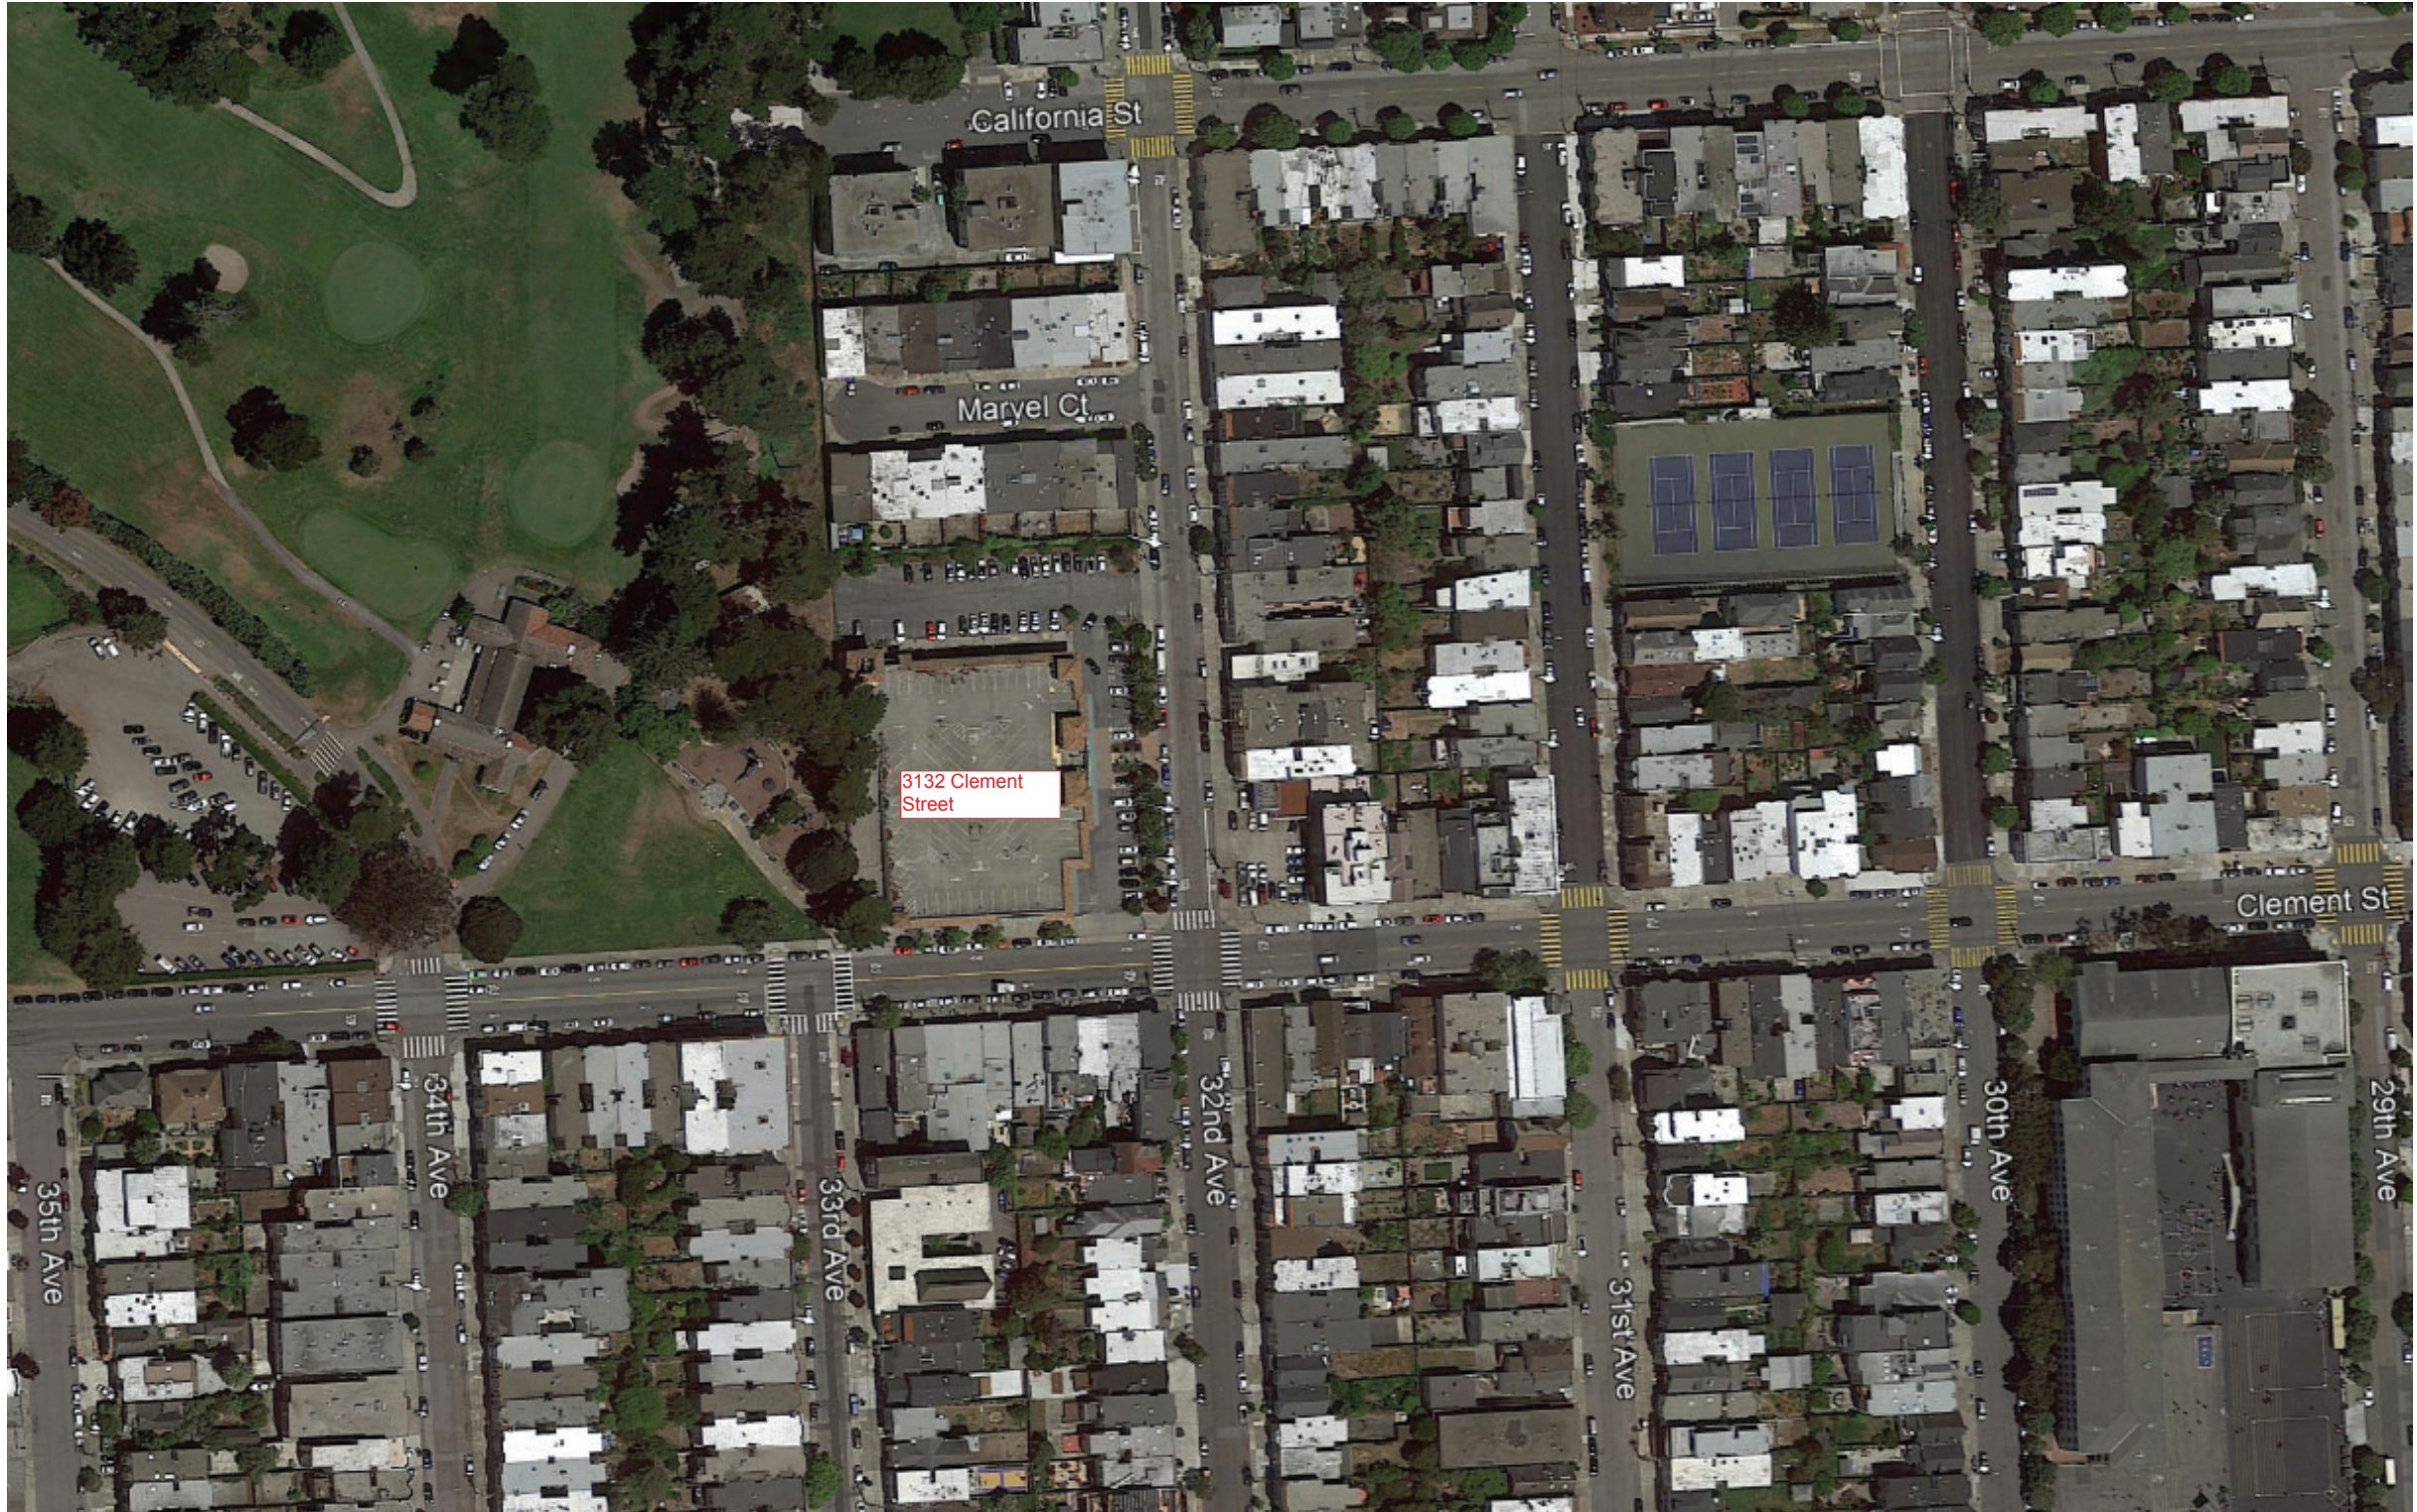


Andronico's
COMMUNITY MARKETS
3132 CLEMENT STREET
SAN FRANCISCO, CALIFORNIA

PROJECT NUMBER	
CONTRACT NUMBER	
DRAWING SET	
AUTHORIZED USE	
DATE PLOTTED	1/8"=1'-0"
SCALE	

SHEET TITLE
AERIAL
SITE PLAN

SHEET NUMBER
A1.0

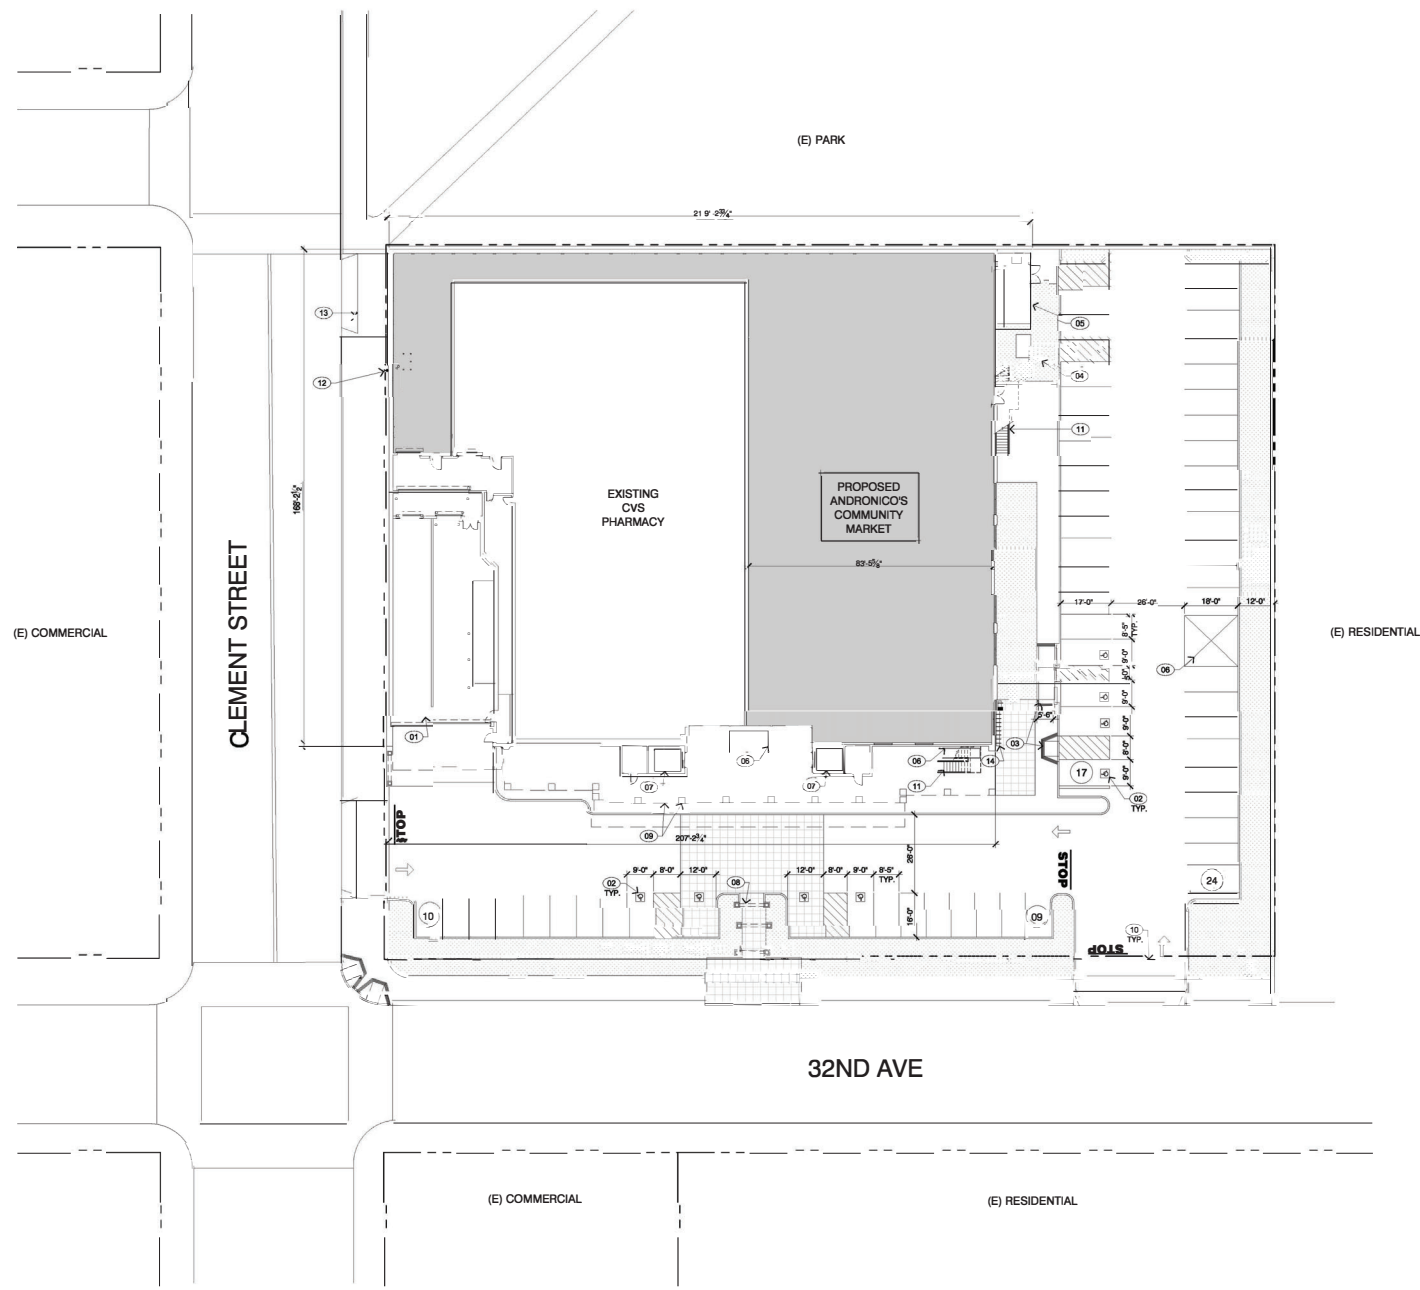

	KEYED NOTE, SEE THIS SHEET
	COMMERCIAL PARKING COUNT
	SYMBOL INDICATES ACCESSIBLE PARKING STALL
	FDC FIRE DEPARTMENT CONNECTION

LEGEND		SCALE	A
		N/A	
SITE PARKING:			
GROUND LEVEL:	51 STALLS		
STANDARD ACCESSIBLE	08 STALLS		
ROOF TOP LEVEL:	76 STALLS		
STANDARD ACCESSIBLE	01 STALLS		
TOTAL PARKING STALLS	136 STALLS		

PARKING INFORMATION		SCALE	B
		N/A	
1	(E) LOADING AREA TO REMAIN		
2	(E) ACCESSIBLE PARKING STALLS TO REMAIN		
3	(E) CURB RAMP TO REMAIN		
4	(E) ELECTRICAL TRANSFORMER W/ BOLLARDS TO REMAIN		
5	(E) MECHANICAL ROOM TO REMAIN		
6	(E) CART CORRAL TO REMAIN		
7	(E) ELEVATOR TO ROOFTOP PARKING TO REMAIN		
8	(E) TRELLIS OVER PEDESTRIAN PATH TO REMAIN		
9	(E) CANOPY COLUMNS & LINE OF CANOPY ABOVE		
10	(E) PROPERTY LINE		
11	(E) STAIRS TO ROOF TOP PARKING TO REMAIN		
12	(E) FIRE DEPARTMENT CONNECTION TO REMAIN		
13	(E) DRIVEWAY TO ROOF-TOP PARKING LOT		
14	(E) BIKE RACK TO REMAIN		

KEYED NOTES		SCALE	C
		N/A	



REVISION SCHEDULE	
DELTA	DESCRIPTION
DATE	
SUBMITAL	07.15.19

SUBMITTAL DATES	
OWNER	
PERMIT REVIEW	



111 Pacific, Suite 200
 Irvine, California 92618
 T 949.553.1117 F 949.474.7066
 megarchitecture.com


PROJECT NUMBER	19.181.10
DESIGNED BY	ANC
DRAWN BY	TR/KC

Andronico's
 COMMUNITY MARKETS
 375 32ND AVENUE
 SAN FRANCISCO, CA 94121



REFERENCE SITE PLAN FOR REFERENCE ONLY
 SCALE 1" = 20'
 SHEET NO. 1

SHEET TITLE
 ARCHITECTURAL REFERENCE SITE PLAN
 SHEET NO.
A1.1

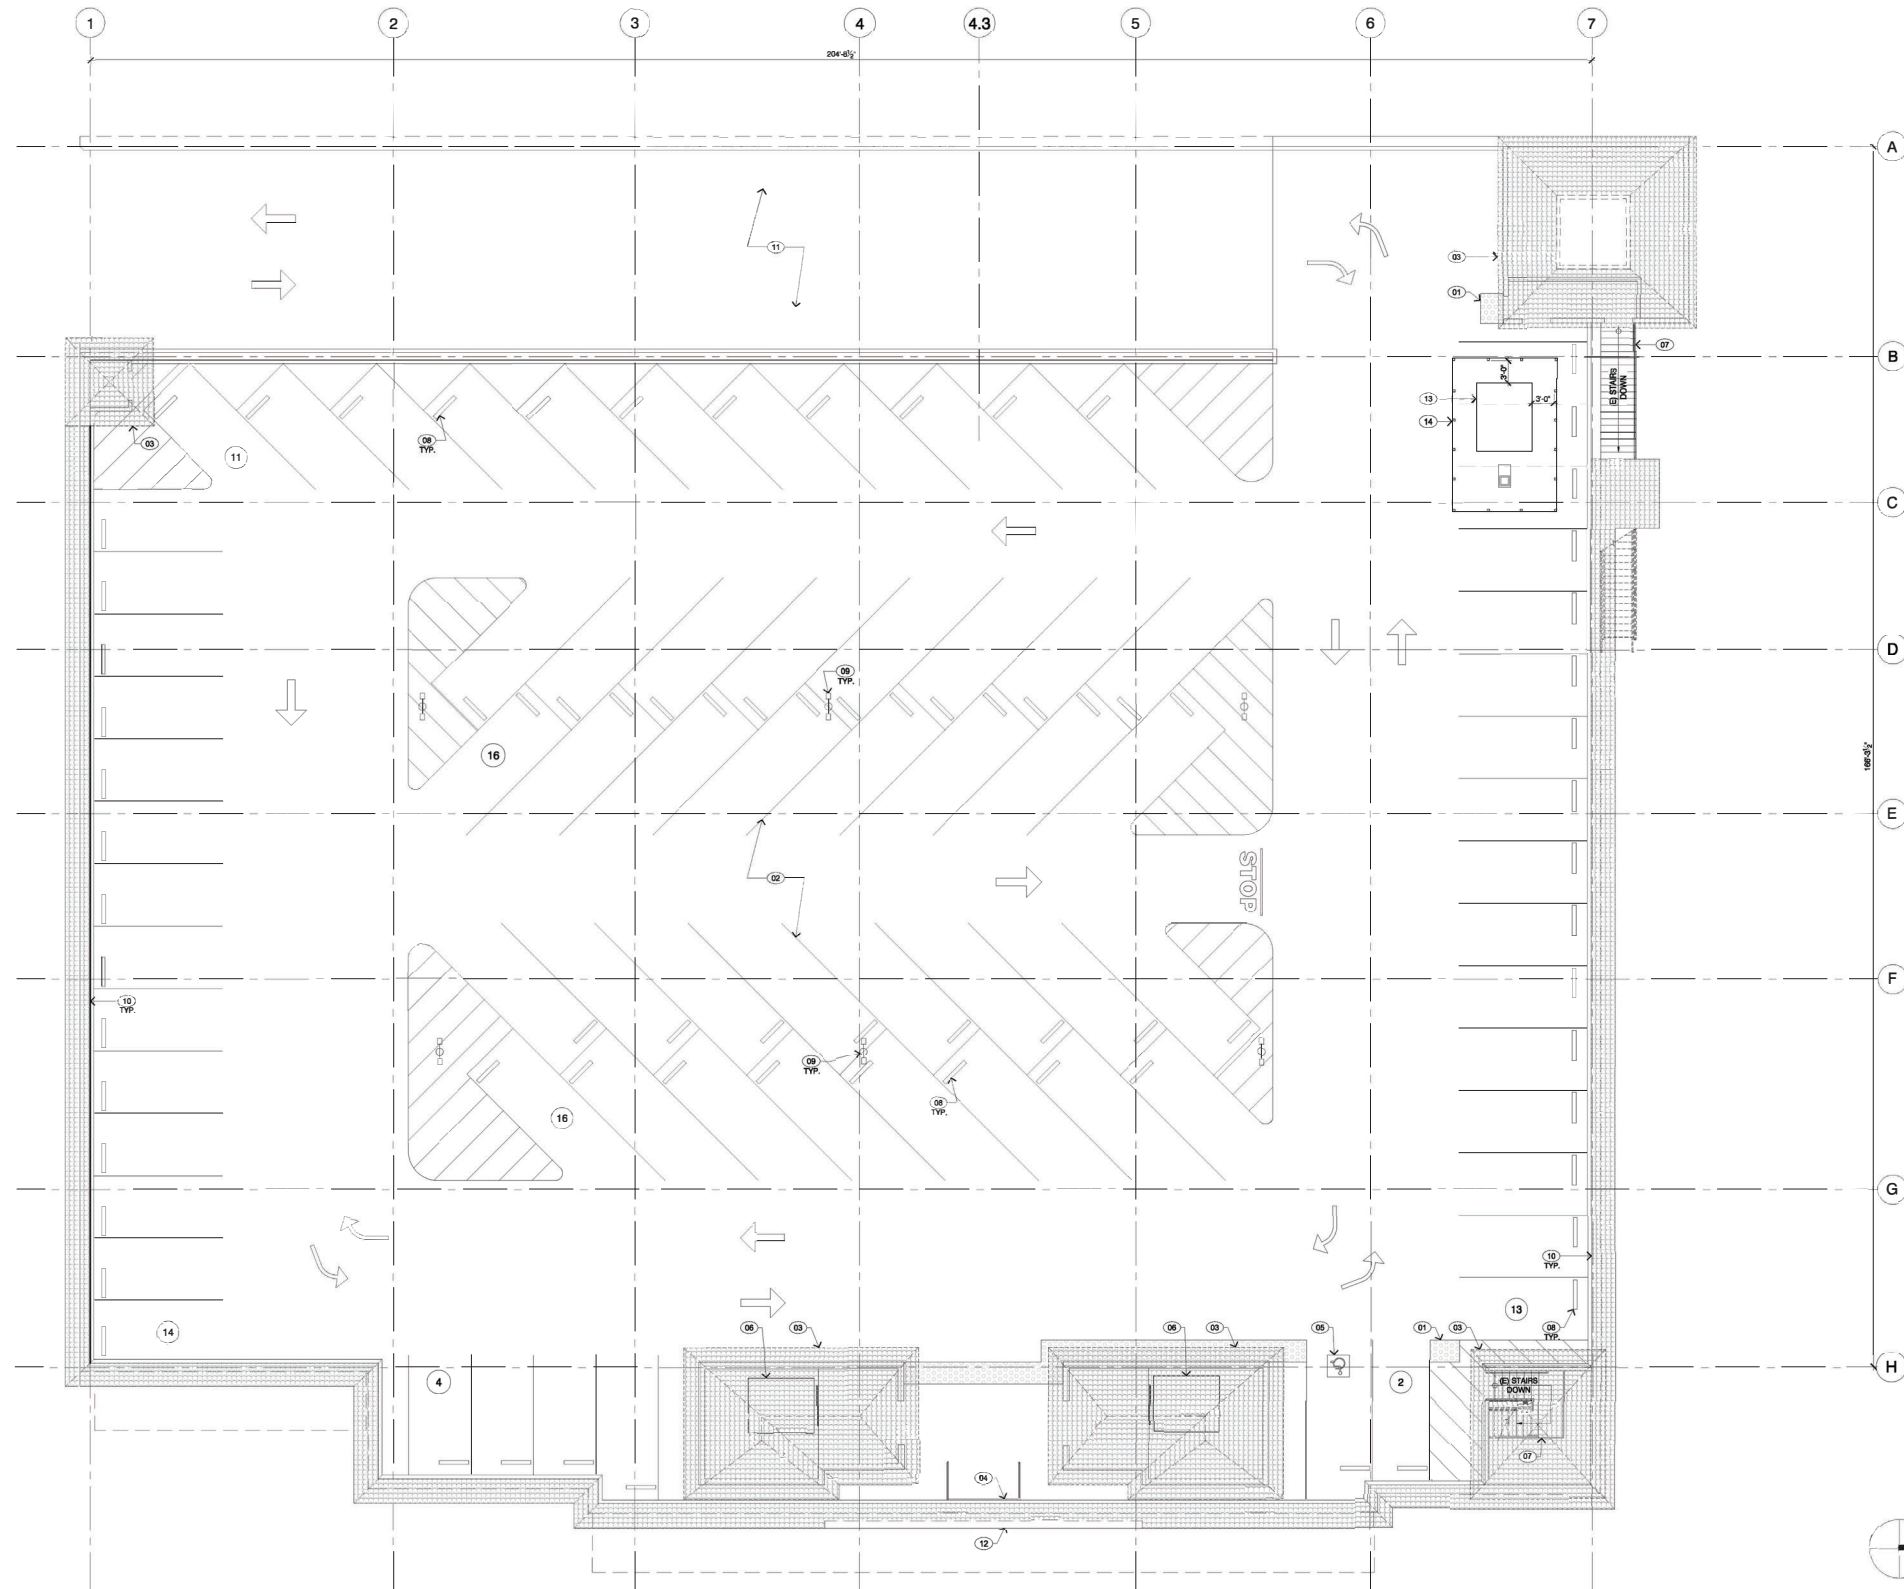

(N) INTERIOR WALL	(E) EXISTING TO REMAIN, NO CHANGE
(E) WALL TO REMAIN	(N) NEW
(N) COOLER / FREEZER WALL	(R) RELOCATED
(E) COOLER / FREEZER WALL	(F) FLOOR SINK
(01)	KEY NOTE
(107)	DOOR NUMBER



REVISION SCHEDULE		
DELTA	DESCRIPTION	DATE
SUBMITAL		07.15.19

LEGEND		SCALE	A
	N/A		

- UNLESS NOTED OTHERWISE, ALL FLOOR PLAN DIMENSIONS ARE MEASURED FROM:
A. FACE OF CMU OR CONCRETE
B. FACE OF STUD
C. CENTER LINE OF COLUMNS
- ANGLES ARE 45 DEGREES AND 90 DEGREES, UNLESS NOTED OTHERWISE.
- ALL ELEVATIONS ARE FROM DATUM ELEVATION +0.0' ABOVE FINISH FLOOR (A.F.F.)
- ALL STUDS ARE 16" O.C. UNLESS NOTED OTHERWISE.
- FIXTURES & EQUIPMENT ARE SHOWN. REFER TO FIXTURE PLAN FOR DESCRIPTION.
- PROVIDE FLOOR SINKS PER REFRIGERATION & PLUMBING PLANS.
- PROVIDE CLOSURE AT 2" AIR GAP BETWEEN COOLER/FREEZER & WALL.
- ALL MASONRY DIMENSIONS ARE NOMINAL.
- PROVIDE SOLID BLOCKING OR OTHER SUITABLE BACKING FOR ALL WALL MOUNTED FIXTURES AND EQUIPMENT, INCLUDING, BUT NOT LIMITED TO, SINKS, HAND SINKS, SERVICE SINKS, WORK SINKS ETC. WALL BRACKETS AND ANY WALL-HANG ITEMS NOT COVERED IN THE ITEMS SPECIFIED ON SHEET AND REGARDLESS OF LOCATION OR ROOM. THIS INCLUDES ALL OWNER PROVIDED EQUIPMENT THROUGHOUT THE PROJECT.
- FALSE COLUMN BY G.C. SIZE AND LOCATION DETERMINED BY AMOUNT OF PLUMBING VENT PIPES, ELECTRICAL CONDUITS, AND REFRIGERATION LINES USING COVER, COORDINATE WITH ALL DISCIPLINES.
- PROVIDE WIRE MESH AT TOP LEVEL OF OPEN SPACE GREATER THAN 2' IN BETWEEN DISPLAY GONDOLAS/FROZEN FOOD CASES.
- ALL EXPOSED PIPES, CONDUITS ETC. TO BE PAINTED EXCEPT IN STOCK AREA
- PROVIDE APPROVED CLASS "1" FIRE EXTINGUISHERS.
- DENSHIELD SUBSTRATE AT NEW CERAMIC WALL TILE INSTALLATION. (ICC-ES REPORT NO. ESR-2999)
- D.C TO REFER TO DECOR PACKAGE FOR NEW INTERIOR FLOOR, WALL AND CEILING FINISHES.

GENERAL NOTES		SCALE	B
	N/A		

- (E) TRUNCATED DOMES TO REMAIN.
- (E) PARKING LOT STRIPING TO REMAIN.
- LINE OF (E) CANOPY ABOVE TO REMAIN.
- (E) SHOPPING CART CORRAL TO REMAIN.
- (E) ACCESSIBLE PARKING STALL TO REMAIN.
- (E) ELEVATOR TO REMAIN.
- (E) STAIRS TO REMAIN.
- (E) CONCRETE WHEEL STOP TO REMAIN.
- (E) PARKING LOT LIGHT POLES TO REMAIN.
- (E) PARAPET WALL TO REMAIN.
- (E) RAMP TO ROOF TOP PARKING TO REMAIN.
- (E) BUILDING SIGNAGE TO REMAIN.
- (N) ROOF MOUNTED AIR COOLED CONDENSER (RE REFRIGERATION DRAWINGS FOR ADDITIONAL INFORMATION)
- (N) STEEL POST W/ WIRE MESH. PROVIDE 3'-0" CLEARANCE AROUND EQUIPMENT.

SUBMITTAL DATES	
OWNER:	
PERMIT REVIEW:	
DATE:	




111 Pacific, Suite 280
Irvine, California 92616
T 949.553.1117 F 949.474.7056
mgcarchitecture.com

PROJECT NUMBER:	19.181.10
DESIGNED BY:	ANC
DRAWN BY:	JB/KC


Andronico's
COMMUNITY MARKETS
375 32ND AVENUE
SAN FRANCISCO, CA 94121

ROOF PLAN	S SCALE	1	KEYED NOTES	S SCALE	C
ROOF TOP PARKING	1/8" = 1'-0"			N/A	

SHEET TITLE
ROOF PLAN
SHEET NO.
A1.2

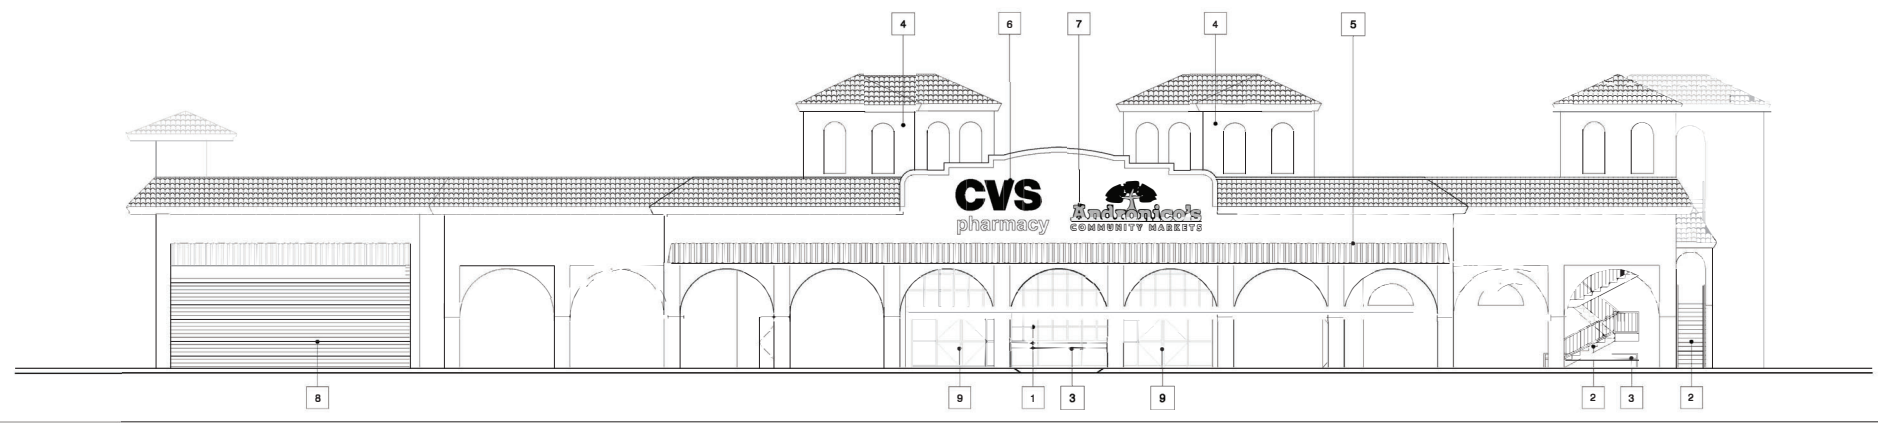

EXISTING EAST ELEVATION SCALE 1/8" = 1'-0" 1

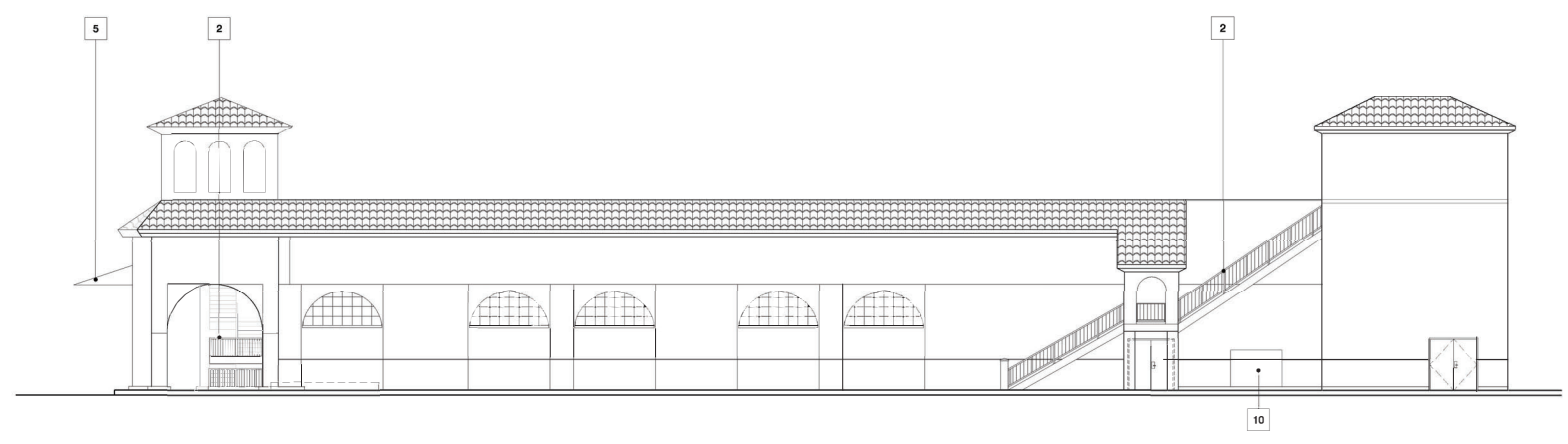

EXISTING NORTH ELEVATION SCALE 1/8" = 1'-0" 2

	ROOF TILES	#	KEYNOTE
	STANDING SEAM METAL CANOPY		

LEGEND A

1. PRIOR TO START OF CONSTRUCTION, THE CONTRACTOR SHALL VERIFY ALL DIMENSIONS ON SITE AND EXISTING CONDITIONS. ANY DISCREPANCIES FOUND ON SITE SHALL BE REPORTED TO THE ARCHITECT OR SMART & FINAL CONSTRUCTION MANAGER BEFORE PROCEEDING WITH THE WORK.
2. ALL WALL (EXTERIOR) INFILLS SHALL BE MATERIALS CONFORMING TO TABLE 601 OF THE CBC & THE 'PROJECT DATA' ON T1.0, TO MAINTAIN THE SAME TYPE OF CONSTRUCTION.
3. GENERAL CONTRACTOR TO REMOVE ALL GRAFFITI ON EXTERIOR WALL IF ANY AND REFINISH TO MATCH EXISTING FINISH.
4. G.C. TO CHECK ALL EXTERIOR BUILDING LIGHTING, WALL PACKS, CANOPY, PARKING LOT POLES, SIGNS, ETC. - WASH/RELAAMP/REPLACE BALLASTS AS REQUIRED.
5. G.C. TO POWER WASH ALL EXTERIOR WALLS AND PAINT.
6. G.C. TO CLEAN, PATCH, REPAIR AND/OR REPLACE ALL DAMAGED EXPOSED WOOD SOING, TRIM AND METAL SOFFIT PANELS.

REVISION SCHEDULE		
NO.	DESCRIPTION	DATE

GENERAL NOTES B

- 1 EXISTING STOREFRONT TO REMAIN.
- 2 EXISTING STAIRS TO ROOF-TOP PARKING TO REMAIN.
- 3 EXISTING CART CORRAL TO REMAIN.
- 4 EXISTING ELEVATOR TO ROOF-TOP PARKING TO REMAIN.
- 5 EXISTING METAL CANOPY TO REMAIN.
- 6 EXISTING CVS SIGNAGE TO REMAIN - NOT A PART.
- 7 NEW ANDRONICO'S SIGNAGE UNDER SEPARATE PERMIT.
- 8 EXISTING ROLL-UP DOOR TO LOADING AREA TO REMAIN.
- 9 AUTOMATIC SLIDING DOORS.
- 10 EXISTING ELECTRICAL TRANSFORMER TO REMAIN - PROTECT IN PLACE.

SUBMITTAL DATES	
OWNER:	
PERMIT REVIEW:	
DATE:	



111 Pacific, Suite 280
Irvine, California 92616
T 949.553.1117 F 949.474.7066
mgcarchitecture.com

NO.	19.181.10
PROJECT NUMBER:	
DRAWN BY:	ANC
DESIGNED BY:	JB/KC

Andronico's
COMMUNITY MARKETS
375 32ND AVENUE
SAN FRANCISCO, CA 94121


SHEET TITLE

EXTERIOR ELEVATIONS

SHEET NO.

A1.4

KEYNOTES C

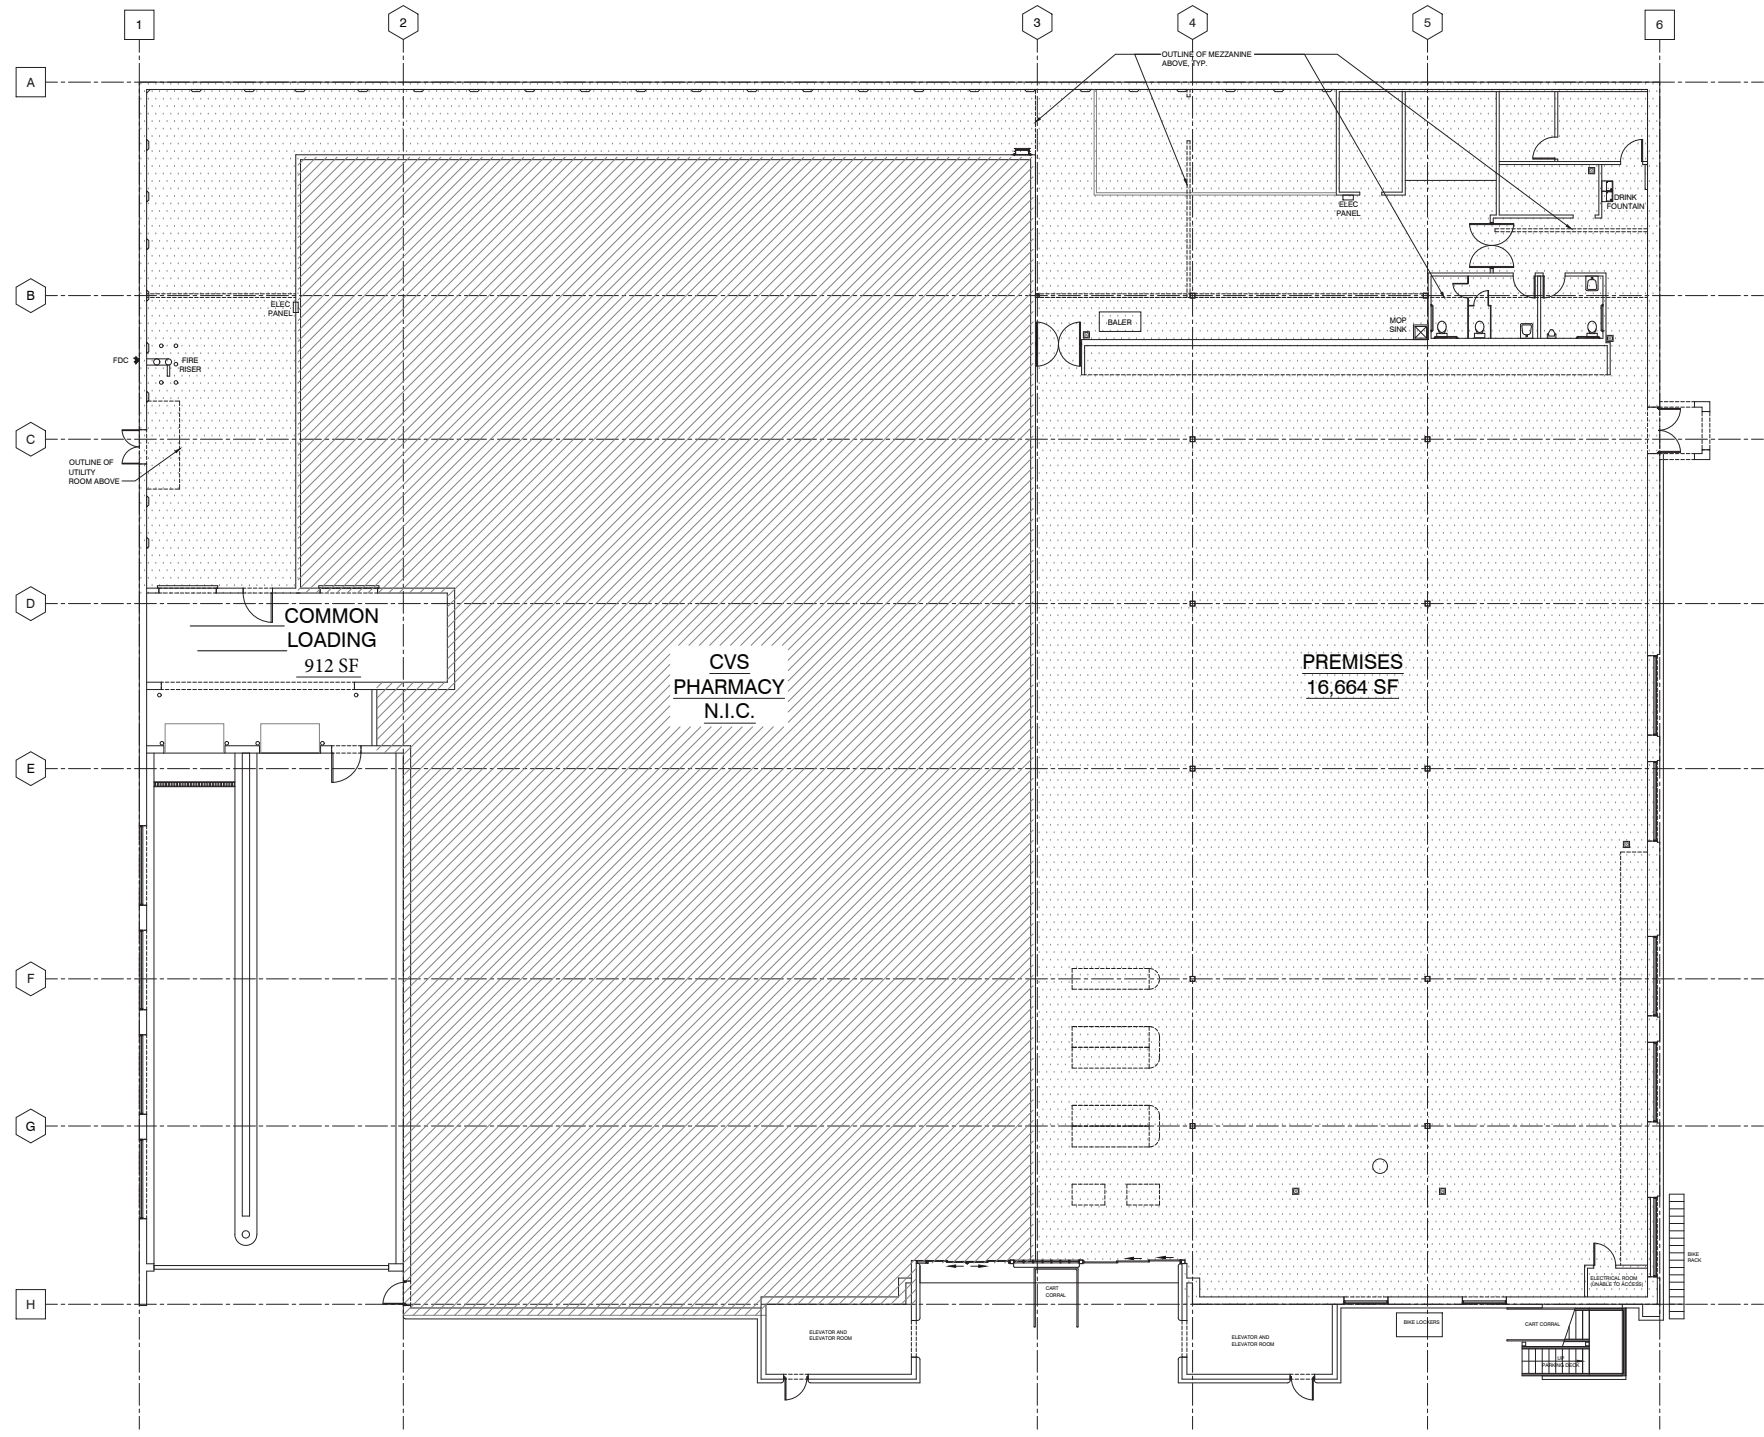


Andronico's
COMMUNITY MARKETS
3132 CLEMENT STREET
SAN FRANCISCO, CALIFORNIA

PROJECT NUMBER	
CONTRACT NUMBER	
PLANNING DATE	
DESIGN DATE	
ISSUE DATE	1/8-1-07
PROJECT SCALE	
DATE	


EXISTING
FIXTURE
PLAN

F1.0

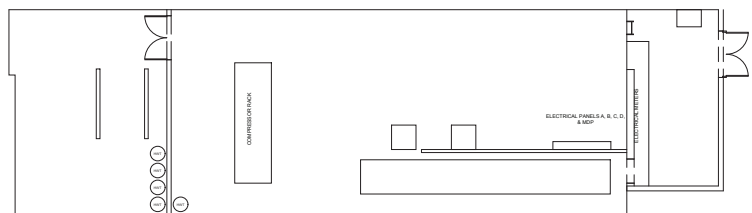

COMPARATIVE ANALYSIS					
		EXISTING	PROPOSED	VARIATION	
PRODUCE	MULTI DECK PRODUCE	LF	0	72	72
DELI	MULTI DECK MEAT DELI	LF	0	24	24
DAIRY	DAIRY COOLER DOORS (DOORS X 2'S)	LF	0	15	15
DAIRY	MULTI DECK DAIRY	LF	0	64	64
SEAFOOD & MEAT	SERVICE SEAFOOD & MEAT	LF	0	16	16
MEAT	MULTI DECK MEAT	LF	0	24	24
TAB	MULTI DECK BEER/WINE	LF	0	42	42
TAB	BEER COOLER DOORS (DOORS X 3)	LF	0	0	0
TAB	WINE LIQUOR SHELVING	LF	0	42	42
FROZEN FOOD	MULTI DECK FROZEN FOOD	DR	0	30	30
FROZEN FOOD	MULTI DECK FROZEN SEAFOOD & MEAT	DR	0	6	6
FROZEN FOOD	MULTI DECK FROZEN PROMO	DR	0	0	0
	TOTAL FROZEN FOOD NO. OF DOORS	DR	0	36	36
SHELVING	CENTER STORE	LF	0	588	588
SHELVING	WINE LIQUOR SHELVING	LF	0	42	42
	TOTAL SHELVING	LF	0	630	630
DECOR	CHOOSE DECOR FROM PULL-DOWN				

REVISIONS
SUBMITTAL 07.15.19

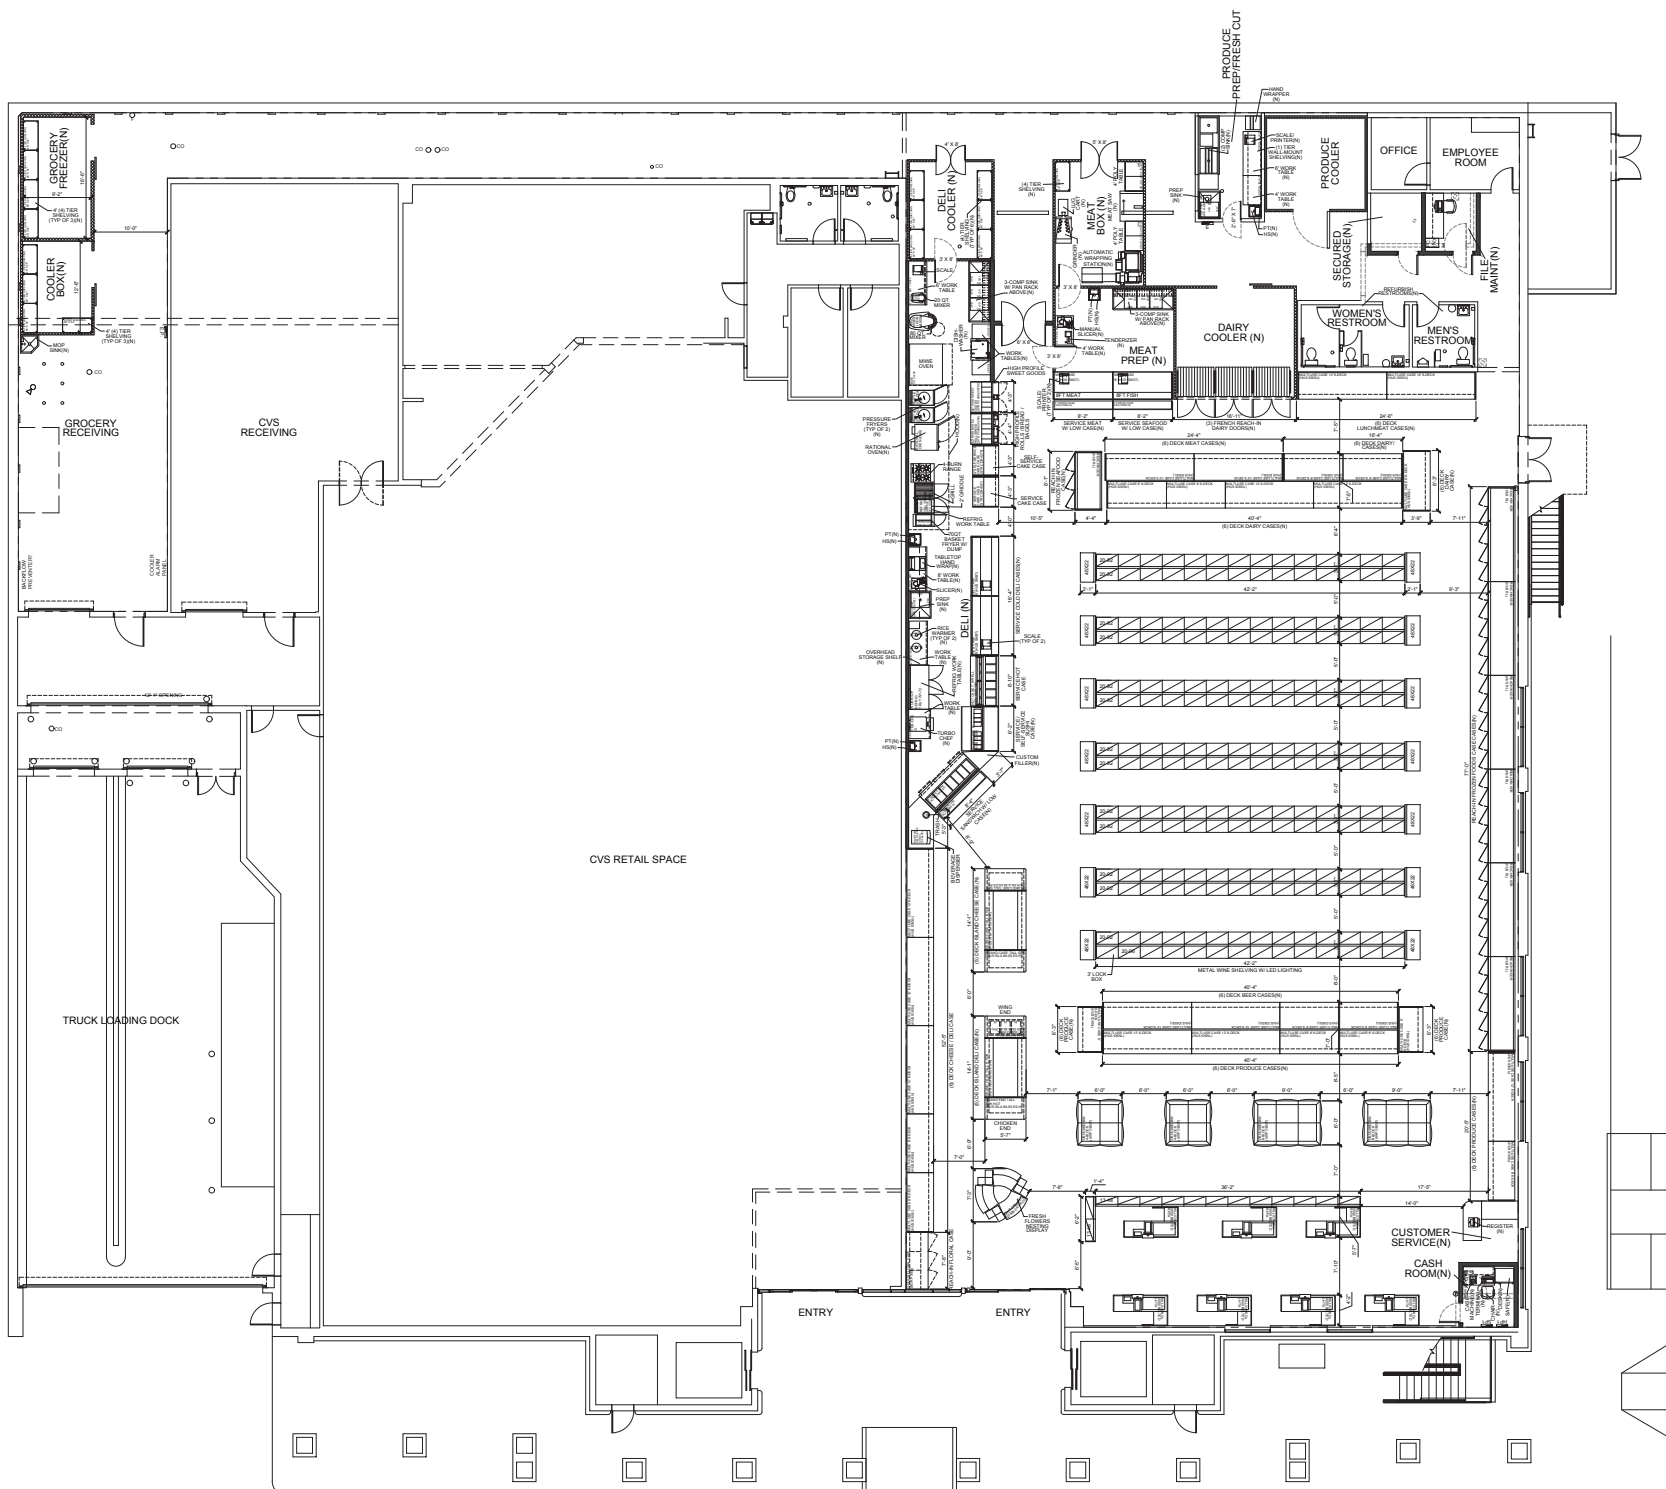

FIELD VERIFY ALL CONDITIONS PRIOR TO INSTALLATION OF EQUIPMENT

Andronico's
COMMUNITY MARKETS
3132 CLEMENT STREET
SAN FRANCISCO, CALIFORNIA

PROJECT NO. _____
CONCEPT DATE: _____
PLANNING DATE: _____
ARCHITECT DATE: _____
PROPOSAL SCALE: 1/8"=1'-0"

STORE NUMBER: _____

SHEET TITLE: PROPOSED FIXTURE PLAN

PROJECT: F1.1



SUBMITTAL 07.15.19

**Andronico's
COMMUNITY MARKETS**
3132 CLEMENT STREET
SAN FRANCISCO, CALIFORNIA

PROJECT NUMBER	
CONCEPT DATE	
DESIGN DATE	
PERMIT DATE	
ISSUE DATE	
PROJECT SCALE	1/8"=1'-0"

STORE NUMBER

SHEET TITLE

PHOTOS

P1.0



SUBMITTAL 07.15.19



Andronico's
COMMUNITY MARKETS
 3132 CLEMENT STREET
 SAN FRANCISCO, CALIFORNIA

PROJECT NUMBER: _____
 CONCEPT DATE: _____
 BUILDING DATE: _____
 ARCHITECT NAME: _____
 ARCHITECT SCALE: 1/8"=1'-0"

STORE NUMBER: _____

SHEET TITLE

PHOTOS

P1.1



SAN FRANCISCO PLANNING DEPARTMENT

EXHIBIT C

CEQA Categorical Exemption Determination

PROPERTY INFORMATION/PROJECT DESCRIPTION

Project Address		Block/Lot(s)
Andronico's - 3132 Clement Street		1401002
Case No.		Permit No.
2019-001013ENV		
<input checked="" type="checkbox"/> Addition/ Alteration	<input type="checkbox"/> Demolition (requires HRE for Category B Building)	<input type="checkbox"/> New Construction
<p>Project description for Planning Department approval.</p> <p>The project site is located at the northwest corner of 32nd Avenue and Clement Street in the Seacliff/Outer Richmond neighborhood. The project site is currently occupied by an approximately 20-foot-tall, one-story, 34,253-square-foot commercial building (constructed in 2002). The project sponsor (Safeway doing business as Andronico's Community Market) proposes to establish a new formula retail grocery use within an existing vacant 16,664-square-foot retail space that was formerly occupied by a Fresh & Easy grocery store. No exterior modifications to the existing building are proposed except for like-for-like replacement of existing signage; no building expansion is proposed. Additionally, the project would not alter the existing 135 off-street parking spaces or the 825-square-foot loading dock.</p>		

STEP 1: EXEMPTION CLASS

Note: If neither class applies, an <i>Environmental Evaluation Application</i> is required.	
<input checked="" type="checkbox"/>	Class 1 - Existing Facilities. Interior and exterior alterations; additions under 10,000 sq. ft.
<input type="checkbox"/>	Class 3 - New Construction. Up to three new single-family residences or six dwelling units in one building; commercial/office structures; utility extensions; change of use under 10,000 sq. ft. if principally permitted or with a CU.
<input type="checkbox"/>	<p>Class 32 - In-Fill Development. New Construction of seven or more units or additions greater than 10,000 sq. ft. and meets the conditions described below:</p> <p>(a) The project is consistent with the applicable general plan designation and all applicable general plan policies as well as with applicable zoning designation and regulations.</p> <p>(b) The proposed development occurs within city limits on a project site of no more than 5 acres substantially surrounded by urban uses.</p> <p>(c) The project site has no value as habitat for endangered rare or threatened species.</p> <p>(d) Approval of the project would not result in any significant effects relating to traffic, noise, air quality, or water quality.</p> <p>(e) The site can be adequately served by all required utilities and public services.</p> <p>FOR ENVIRONMENTAL PLANNING USE ONLY</p>
<input type="checkbox"/>	Class _____

STEP 2: CEQA IMPACTS
TO BE COMPLETED BY PROJECT PLANNER

<p>If any box is checked below, an <i>Environmental Evaluation Application</i> is required.</p>	
<input type="checkbox"/>	<p>Air Quality: Would the project add new sensitive receptors (specifically, schools, day care facilities, hospitals, residential dwellings, and senior-care facilities within an Air Pollution Exposure Zone? Does the project have the potential to emit substantial pollutant concentrations (e.g., backup diesel generators, heavy industry, diesel trucks, etc.)? (refer to EP_ArcMap > CEQA Catex Determination Layers > Air Pollution Exposure Zone)</p>
<input type="checkbox"/>	<p>Hazardous Materials: If the project site is located on the Maher map or is suspected of containing hazardous materials (based on a previous use such as gas station, auto repair, dry cleaners, or heavy manufacturing, or a site with underground storage tanks): Would the project involve 50 cubic yards or more of soil disturbance - or a change of use from industrial to residential? If yes, this box must be checked and the project applicant must submit an Environmental Application with a Phase I Environmental Site Assessment. <i>Exceptions: do not check box if the applicant presents documentation of enrollment in the San Francisco Department of Public Health (DPH) Maher program, a DPH waiver from the Maher program, or other documentation from Environmental Planning staff that hazardous material effects would be less than significant (refer to EP_ArcMap > Maher layer).</i></p>
<input type="checkbox"/>	<p>Transportation: Does the project create six (6) or more net new parking spaces or residential units? Does the project have the potential to adversely affect transit, pedestrian and/or bicycle safety (hazards) or the adequacy of nearby transit, pedestrian and/or bicycle facilities?</p>
<input type="checkbox"/>	<p>Archeological Resources: Would the project result in soil disturbance/modification greater than two (2) feet below grade in an archeological sensitive area or eight (8) feet in a non -archeological sensitive area? (refer to EP_ArcMap > CEQA Catex Determination Layers > Archeological Sensitive Area)</p>
<input type="checkbox"/>	<p>Subdivision/Lot Line Adjustment: Does the project site involve a subdivision or lot line adjustment on a lot with a slope average of 20% or more? (refer to EP_ArcMap > CEQA Catex Determination Layers > Topography)</p>
<input type="checkbox"/>	<p>Slope = or > 20%: Does the project involve any of the following: (1) square footage expansion greater than 1,000 sq. ft. outside of the existing building footprint, (2) excavation of 50 cubic yards or more of soil, (3) new construction? (refer to EP_ArcMap > CEQA Catex Determination Layers > Topography) If box is checked, a geotechnical report is required.</p>
<input type="checkbox"/>	<p>Seismic: Landslide Zone: Does the project involve any of the following: (1) square footage expansion greater than 1,000 sq. ft. outside of the existing building footprint, (2) excavation of 50 cubic yards or more of soil, (3) new construction? (refer to EP_ArcMap > CEQA Catex Determination Layers > Seismic Hazard Zones) If box is checked, a geotechnical report is required.</p>
<input type="checkbox"/>	<p>Seismic: Liquefaction Zone: Does the project involve any of the following: (1) square footage expansion greater than 1,000 sq. ft. outside of the existing building footprint, (2) excavation of 50 cubic yards or more of soil, (3) new construction? (refer to EP_ArcMap > CEQA Catex Determination Layers > Seismic Hazard Zones) If box is checked, a geotechnical report will likely be required.</p>
<p>If no boxes are checked above, GO TO STEP 3. If one or more boxes are checked above, an <i>Environmental Evaluation Application</i> is required, unless reviewed by an Environmental Planner.</p>	
<p>Comments and Planner Signature (optional): Don Lewis</p>	

**STEP 3: PROPERTY STATUS - HISTORIC RESOURCE
TO BE COMPLETED BY PROJECT PLANNER**

PROPERTY IS ONE OF THE FOLLOWING: (refer to Parcel Information Map)	
<input type="checkbox"/>	Category A: Known Historical Resource. GO TO STEP 5.
<input type="checkbox"/>	Category B: Potential Historical Resource (over 45 years of age). GO TO STEP 4.
<input checked="" type="checkbox"/>	Category C: Not a Historical Resource or Not Age Eligible (under 45 years of age). GO TO STEP 6.

**STEP 4: PROPOSED WORK CHECKLIST
TO BE COMPLETED BY PROJECT PLANNER**

Check all that apply to the project.	
<input type="checkbox"/>	1. Change of use and new construction. Tenant improvements not included.
<input type="checkbox"/>	2. Regular maintenance or repair to correct or repair deterioration, decay, or damage to building.
<input type="checkbox"/>	3. Window replacement that meets the Department's <i>Window Replacement Standards</i> . Does not include storefront window alterations.
<input type="checkbox"/>	4. Garage work. A new opening that meets the <i>Guidelines for Adding Garages and Curb Cuts</i> , and/or replacement of a garage door in an existing opening that meets the Residential Design Guidelines.
<input type="checkbox"/>	5. Deck, terrace construction, or fences not visible from any immediately adjacent public right-of-way.
<input type="checkbox"/>	6. Mechanical equipment installation that is not visible from any immediately adjacent public right-of-way.
<input type="checkbox"/>	7. Dormer installation that meets the requirements for exemption from public notification under <i>Zoning Administrator Bulletin No. 3: Dormer Windows</i> .
<input type="checkbox"/>	8. Addition(s) that are not visible from any immediately adjacent public right-of-way for 150 feet in each direction; does not extend vertically beyond the floor level of the top story of the structure or is only a single story in height; does not have a footprint that is more than 50% larger than that of the original building; and does not cause the removal of architectural significant roofing features.
Note: Project Planner must check box below before proceeding.	
<input type="checkbox"/>	Project is not listed. GO TO STEP 5.
<input type="checkbox"/>	Project does not conform to the scopes of work. GO TO STEP 5.
<input type="checkbox"/>	Project involves four or more work descriptions. GO TO STEP 5.
<input type="checkbox"/>	Project involves less than four work descriptions. GO TO STEP 6.

**STEP 5: CEQA IMPACTS - ADVANCED HISTORICAL REVIEW
TO BE COMPLETED BY PROJECT PLANNER**

Check all that apply to the project.	
<input type="checkbox"/>	1. Project involves a known historical resource (CEQA Category A) as determined by Step 3 and conforms entirely to proposed work checklist in Step 4.
<input type="checkbox"/>	2. Interior alterations to publicly accessible spaces.
<input type="checkbox"/>	3. Window replacement of original/historic windows that are not "in-kind" but are consistent with existing historic character.
<input type="checkbox"/>	4. Façade/storefront alterations that do not remove, alter, or obscure character-defining features.
<input type="checkbox"/>	5. Raising the building in a manner that does not remove, alter, or obscure character-defining features.
<input type="checkbox"/>	6. Restoration based upon documented evidence of a building's historic condition, such as historic photographs, plans, physical evidence, or similar buildings.

<input type="checkbox"/>	7. Addition(s) , including mechanical equipment that are minimally visible from a public right-of-way and meet the <i>Secretary of the Interior's Standards for Rehabilitation</i> .
<input type="checkbox"/>	8. Other work consistent with the <i>Secretary of the Interior Standards for the Treatment of Historic Properties</i> (specify or add comments):
<input type="checkbox"/>	9. Other work that would not materially impair a historic district (specify or add comments): (Requires approval by Senior Preservation Planner/Preservation Coordinator)
<input type="checkbox"/>	10. Reclassification of property status. (Requires approval by Senior Preservation Planner/Preservation <input type="checkbox"/> Reclassify to Category A <input type="checkbox"/> Reclassify to Category C a. Per HRER dated (attach HRER) b. Other (specify):
Note: If ANY box in STEP 5 above is checked, a Preservation Planner MUST check one box below.	
<input type="checkbox"/>	Further environmental review required. Based on the information provided, the project requires an <i>Environmental Evaluation Application</i> to be submitted. GO TO STEP 6.
<input type="checkbox"/>	Project can proceed with categorical exemption review. The project has been reviewed by the Preservation Planner and can proceed with categorical exemption review. GO TO STEP 6.
Comments (optional):	
Preservation Planner Signature:	

**STEP 6: CATEGORICAL EXEMPTION DETERMINATION
TO BE COMPLETED BY PROJECT PLANNER**

<input type="checkbox"/>	Further environmental review required. Proposed project does not meet scopes of work in either (check all that apply): <input type="checkbox"/> Step 2 - CEQA Impacts <input type="checkbox"/> Step 5 - Advanced Historical Review STOP! Must file an <i>Environmental Evaluation Application</i>.				
<input checked="" type="checkbox"/>	No further environmental review is required. The project is categorically exempt under CEQA. There are no unusual circumstances that would result in a reasonable possibility of a significant effect.				
<table border="1" style="width: 100%;"> <tr> <td style="width: 60%;">Project Approval Action: Planning Commission Hearing</td> <td style="width: 40%;">Signature: Don Lewis</td> </tr> <tr> <td>If Discretionary Review before the Planning Commission is requested, the Discretionary Review hearing is the Approval Action for the project.</td> <td>06/18/2019</td> </tr> </table>		Project Approval Action: Planning Commission Hearing	Signature: Don Lewis	If Discretionary Review before the Planning Commission is requested, the Discretionary Review hearing is the Approval Action for the project.	06/18/2019
Project Approval Action: Planning Commission Hearing	Signature: Don Lewis				
If Discretionary Review before the Planning Commission is requested, the Discretionary Review hearing is the Approval Action for the project.	06/18/2019				
<p>Once signed or stamped and dated, this document constitutes a categorical exemption pursuant to CEQA Guidelines and Chapter 31 of the Administrative Code. In accordance with Chapter 31 of the San Francisco Administrative Code, an appeal of an exemption determination can only be filed within 30 days of the project receiving the first approval action. Please note that other approval actions may be required for the project. Please contact the assigned planner for these approvals.</p>					

STEP 7: MODIFICATION OF A CEQA EXEMPT PROJECT

TO BE COMPLETED BY PROJECT PLANNER

In accordance with Chapter 31 of the San Francisco Administrative Code, when a California Environmental Quality Act (CEQA) exempt project changes after the Approval Action and requires a subsequent approval, the Environmental Review Officer (or his or her designee) must determine whether the proposed change constitutes a substantial modification of that project. This checklist shall be used to determine whether the proposed changes to the approved project would constitute a "substantial modification" and, therefore, be subject to additional environmental review pursuant to CEQA.

PROPERTY INFORMATION/PROJECT DESCRIPTION

Project Address (If different than front page)		Block/Lot(s) (If different than front page)
Andronico's - 3132 Clement Street		1401/002
Case No.	Previous Building Permit No.	New Building Permit No.
2019-001013PRJ		
Plans Dated	Previous Approval Action	New Approval Action
	Planning Commission Hearing	
Modified Project Description:		

DETERMINATION IF PROJECT CONSTITUTES SUBSTANTIAL MODIFICATION

Compared to the approved project, would the modified project:	
<input type="checkbox"/>	Result in expansion of the building envelope, as defined in the Planning Code;
<input type="checkbox"/>	Result in the change of use that would require public notice under Planning Code Sections 311 or 312;
<input type="checkbox"/>	Result in demolition as defined under Planning Code Section 317 or 19005(f)?
<input type="checkbox"/>	Is any information being presented that was not known and could not have been known at the time of the original determination, that shows the originally approved project may no longer qualify for the exemption?
If at least one of the above boxes is checked, further environmental review is required.	

DETERMINATION OF NO SUBSTANTIAL MODIFICATION

<input type="checkbox"/>	The proposed modification would not result in any of the above changes.
If this box is checked, the proposed modifications are categorically exempt under CEQA, in accordance with prior project approval and no additional environmental review is required. This determination shall be posted on the Planning Department website and office and mailed to the applicant, City approving entities, and anyone requesting written notice.	
Planner Name:	Date:



SAN FRANCISCO PLANNING DEPARTMENT

Land Use Information

PROJECT ADDRESS: 375 32ND AVENUE/3132 CLEMENT STREET
RECORD NO.: 2019-001013CUA

1650 Mission St.
Suite 400
San Francisco,
CA 94103-2479

Reception:
415.558.6378

Fax:
415.558.6409

Planning
Information:
415.558.6377

	EXISTING	PROPOSED	NET NEW
GROSS SQUARE FOOTAGE (GSF)			
Parking GSF	Approx, 37,000	Approx, 37,000	0
Residential GSF	0	0	0
Retail/Commercial GSF	16,664	16,664	0
Office GSF	0	0	0
Industrial/PDR GSF <i>Production, Distribution, & Repair</i>	0	0	0
Medical GSF	0	0	0
Visitor GSF	0	0	0
CIE GSF	0	0	0
Usable Open Space	0	0	0
Public Open Space	0	0	0
Other ()	-	-	-
TOTAL GSF	16,664	16,664	0
	EXISTING	NET NEW	TOTALS
PROJECT FEATURES (Units or Amounts)			
Dwelling Units - Affordable	0	0	0
Dwelling Units - Market Rate	0	0	0
Dwelling Units - Total	0	0	0
Hotel Rooms	0	0	0
Number of Buildings	1	1	0
Number of Stories	1	1	0
Parking Spaces	135	135	0
Loading Spaces	2	2	0
Bicycle Spaces	15	15	0
Car Share Spaces	0	0	0
Other ()	-	-	-

	EXISTING	PROPOSED	NET NEW
LAND USE - RESIDENTIAL			
Studio Units	N/A	N/A	N/A
One Bedroom Units	N/A	N/A	N/A
Two Bedroom Units	N/A	N/A	N/A
Three Bedroom (or +) Units	N/A	N/A	N/A
Group Housing - Rooms	N/A	N/A	N/A
Group Housing - Beds	N/A	N/A	N/A
SRO Units	N/A	N/A	N/A
Micro Units	N/A	N/A	N/A
Accessory Dwelling Units	N/A	N/A	N/A

Parcel Map

EXHIBIT E


LOTS MERGED

Lot merged into Lot

1401

RICHMOND BLK. 150
MARVEL TERRACE

REVISED '58
" '51

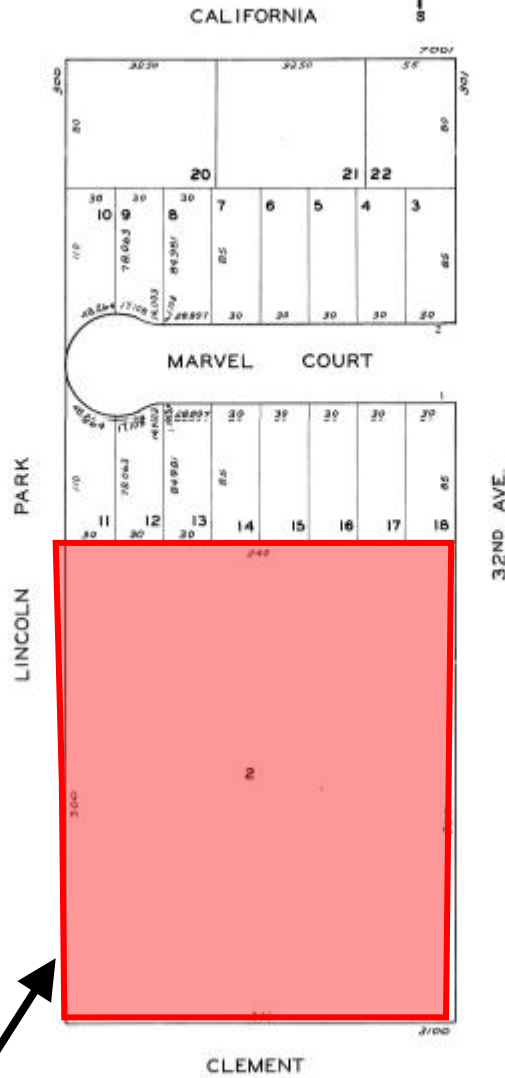


SUBJECT PROPERTY

Conditional Use Authorization Hearing
Case Number 2019-001013CUA
375 32nd Avenue/3132 Clement Street
Block 1401 Lot 002



Sanborn Map*

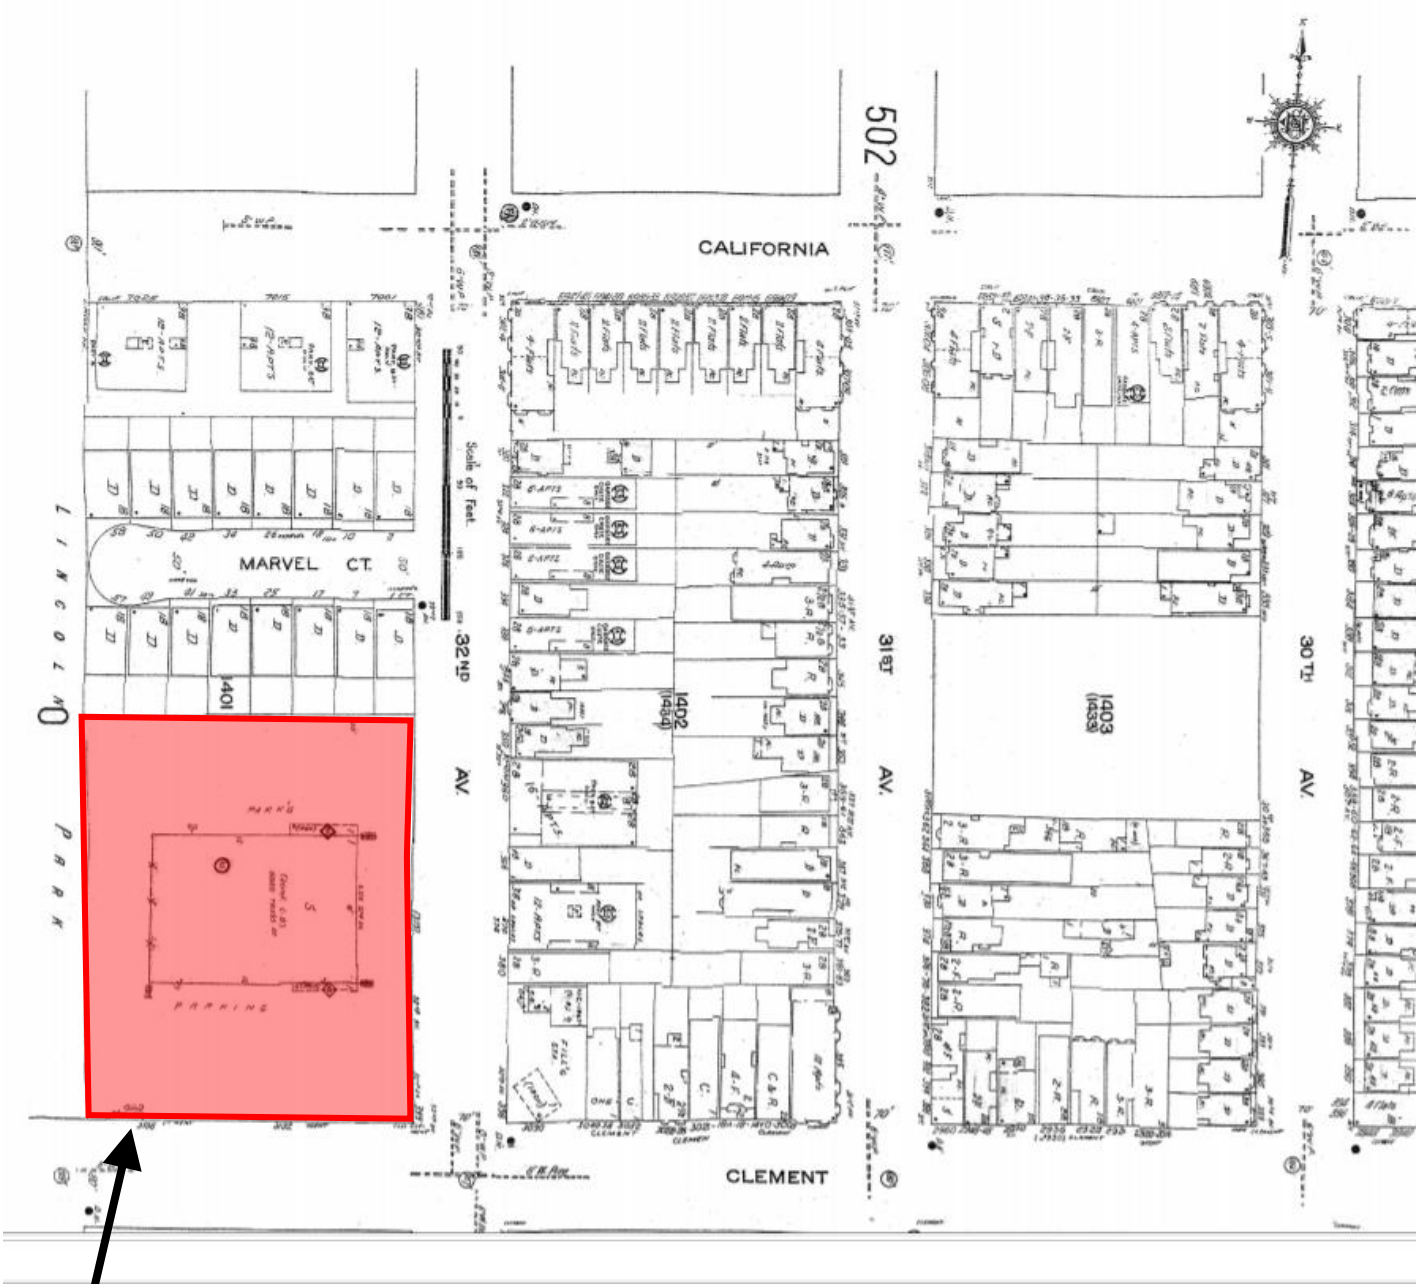


*The Sanborn Maps in San Francisco have not been updated since 1998, and this map may not accurately reflect existing conditions.

Conditional Use Authorization Hearing
Case Number 2019-001013CUA
375 32nd Avenue/3132 Clement Street
Block 1401 Lot 002



Zoning Map

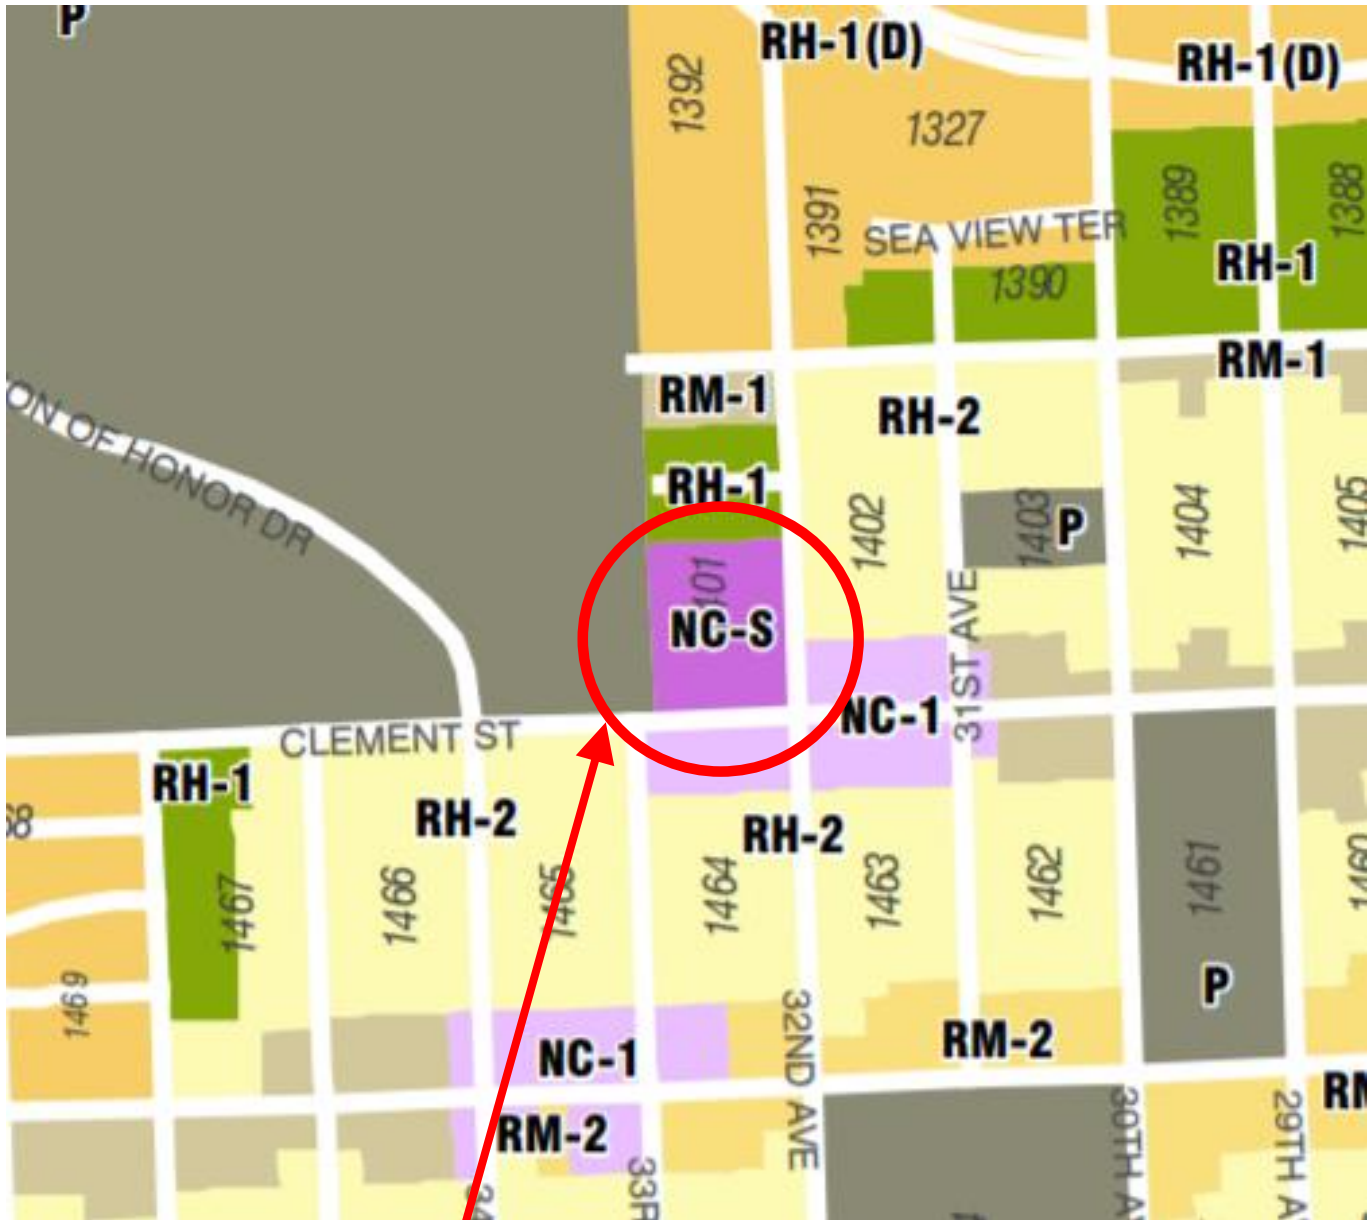

SUBJECT PROPERTY



Conditional Use Authorization Hearing
Case Number 2019-001013CUA
375 32nd Avenue/3132 Clement Street
Block 1401 Lot 002

Aerial Photo



SUBJECT PROPERTY



Conditional Use Authorization Hearing
Case Number 2019-001013CUA
375 32nd Avenue/3132 Clement Street
Block 1401 Lot 002

Aerial Photo



SUBJECT PROPERTY



Conditional Use Authorization Hearing
Case Number 2019-001013CUA
375 32nd Avenue/3132 Clement Street
Block 1401 Lot 002

Street View Photo



Street View Photo



Street View Photo



Street View Photo



Melinda Sarjapur
Msarjapur@reubenlaw.com

July 11, 2019

Delivered Via Email

Myrna Melgar, Commission President
San Francisco Planning Commission
1650 Mission Street, 4th Floor
San Francisco, CA 94103

**Re: 3132 Clement Street - Andronico's Community Market
Planning Case No. 2019.001013
Hearing Date: July 25, 2019
Our File No.: 8776.03**

Dear President Melgar and Commissioners:

This office represents Safeway, Inc., the sponsor of a proposed Andronico's Community Market grocery store (the "**Project**") at 3132 Clement Street (the "**Property**").

The Project requires Conditional Use Authorization to establish a formula retail grocery store in the Neighborhood Commercial, Shopping Center ("**NC-S**") zoning district, and for a new non-residential use over 5,999 gross square feet.

The Conditional Use Authorization should be approved due to the Project's substantial benefits:

- Providing a convenient neighborhood grocery with a broad selection of products including fresh and local produce, full deli, butcher block, and expanded organics;
- Re-activating and beautifying an existing retail space, which has sat vacant since a former grocery store (Fresh & Easy) closed in late 2015; and
- Creating approximately 70 new union jobs in the City, which Safeway intends to fill through local hiring practices;

The Project is scheduled for the Commission's Consent Calendar on July, 25, 2019.

A. Site Description

The existing building is located at the northwest corner of Clement and 32nd Streets in the Seacliff neighborhood. The Project site is one of two commercial units in the building, constructed in 2002; the other unit is occupied by a CVS retail store and pharmacy. The site includes rooftop parking and minimal, at-grade parking. The Seacliff area is characterized by residential neighborhoods with a limited variety of commercial and retail services available as compared to the rest of the City.



The Project site has sat vacant since late 2015, when a former Fresh & Easy grocery store went bankrupt and closed. The neighborhood has expressed enthusiastic support for establishing a new grocery use in this space.

B. Project Description

The Project would establish an Andronico's Community Market grocery store in a vacant, 16,664 square foot retail space. There would be no expansion of the building envelope, and the façade would remain unchanged but for the installation of appropriate signage meeting citywide design standards. The existing parking lot and shared loading dock would remain unchanged.

Andronico's Community Market is an eclectic, upbeat neighborhood hub for feeding a healthy lifestyle. The store offers a broad range of grocery options including the freshest local choices, natural groceries, specialty items, and inspired "made-from-scratch" meals and treats, along with everyday products and necessities. This location would provide fresh and local produce, full deli, butcher block, and expanded organics.

The Project will re-activate this vacant retail space, which was designed for and previously occupied by a grocery use. Andronico's Community Market will ensure the area is kept cleaner, safer, and will contribute to the overall liveliness of the neighborhood.

Project plans are attached to this letter as **Exhibit A**.

C. Compliance with Conditional Use Criteria for Formula Retail Use

The Project meets and exceeds requirements for granting Conditional Use Authorization for formula retail and non-residential use size in the Neighborhood Commercial, Shopping Center ("NC-S") zoning district. It is a perfect fit for the NC-S district, which is intended to "serve as small shopping centers or supermarket sites which provide retail goods and services for primarily car-oriented shoppers."

Andronico's Community Market is necessary and desirable use because it will re-activate this existing, vacant retail space, providing neighborhood residents and workers with convenient access to a broad range of high-quality grocery products. The Project will not expand the existing building; it will have no impact on the scale or character of neighbor development. However, the interior renovation and addition of new signage will improve the Property, drawing increased pedestrian foot traffic. The presence of an established retail use will also ensure that the area is kept cleaner, safer, and will contribute to the overall vitality of the neighborhood.

The existing 16,664 square foot unit was designed for occupancy by a grocery store, and has sat vacant since the previous (formula retail) Fresh & Easy closed in late 2015. Given this history, the Project would not result in a net increase of formula retail to the neighborhood.

Finally, the sponsor looks forward to being a strong source of good jobs in the community. Andronico's will operate as a union grocery store. Before opening, the sponsor will conduct a local job fair, and intends to work with the City's Office of Economic and Workforce Development to maximize local hiring practices.

D. Neighborhood Outreach and Support

Safeway is committed to project transparency through community engagement. Since the project's initial community outreach, the sponsor has listened intently to feedback from the neighborhood regarding the offerings they would like to see inside the grocery store, and maintenance and upkeep of the landscaping and parking.

The sponsor initially contemplated opening and operating a Safeway grocery store at this location. However, it re-designed the grocery store's interior décor and exterior branding to Andronico's Community Markets in direct response to community feedback. At the Project's pre-application meeting in August 2018, neighbors and community stakeholders requested that this location feature fresh grocery departments, such as Meat/Butcher, Seafood, and Deli, rather than predominantly packaged food offerings. Requests for expanded organics and specialty items, such

President Myrna Melgar
San Francisco Planning Commission
July 11, 2019
Page 4

as gourmet cheese, were also communicated. The neighborhood has been very receptive and supportive of the Project's evolution.

The neighborhood has expressed strong support of the Project, while also expressing its expectation that the landscaping and parking lot will be maintained with professional property management standards. Safeway has committed to working with CVS to ensure these standards are executed.

E. Conclusion

The Project will re-activate an existing, vacant retail space previously occupied by formula retail grocery use. The Project would not expand the existing building envelope. Andronico's Community Market will provide neighborhood residents with convenient access to a broad selection of high-quality groceries, and will contribute to the overall livelihood of the neighborhood. For these reasons, we respectfully request that you grant this Conditional Use Authorization.

Thank you.

Very truly yours,

REUBEN, JUNIUS & ROSE, LLP



Melinda A. Sarjapur

Enclosures

cc: Myrna Melgar, Commission President
Joel Koppel, Commission Vice-President
Dennis Richards, Commissioner
Frank Fung, Commissioner
Kathrin Moore, Commissioner
Milicent Johnson, Commissioner
Elizabeth Gordon-Jonckheer, Project Planner
Natalie Mattei – Safeway, Inc.



SAN FRANCISCO
PLANNING
DEPARTMENT

AFFIDAVIT FOR FIRST SOURCE HIRING PROGRAM

Administrative Code

Chapter 83

1650 Mission Street, Suite 400 • San Francisco CA 94103-2479 • 415.558.6378 • <http://www.sfplanning.org>

Section 1: Project Information

PROJECT ADDRESS		BLOCK/LOT(S)	
375 32nd Avenue / 3132 Clement Street		1401/002	
BUILDING PERMIT APPLICATION NO.	CASE NO. (IF APPLICABLE)	MOTION NO. (IF APPLICABLE)	
N/A	2019.001013CUA	N/A	
PROJECT SPONSOR		MAIN CONTACT	PHONE
Safeway, Inc.		Natalie Mattei	(925) 226-5754
ADDRESS			
11555 Dublin Canyon Rd			
CITY, STATE, ZIP		EMAIL	
Pleasanton, CA 94588		natalie.mattei@albertsons.com	
ESTIMATED RESIDENTIAL UNITS	ESTIMATED SQ FT COMMERCIAL SPACE	ESTIMATED HEIGHT/FLOORS	ESTIMATED CONSTRUCTION COST
0	16,664	27 / 1 floor	\$2,700,000
ANTICIPATED START DATE			
Fall - Winter 2019			

Section 2: First Source Hiring Program Verification

CHECK ALL BOXES APPLICABLE TO THIS PROJECT	
<input type="checkbox"/>	Project is wholly Residential
<input checked="" type="checkbox"/>	Project is wholly Commercial
<input type="checkbox"/>	Project is Mixed Use
<input type="checkbox"/>	A: The project consists of ten (10) or more residential units;
<input type="checkbox"/>	B: The project consists of 25,000 square feet or more gross commercial floor area.
<input checked="" type="checkbox"/>	C: Neither 1A nor 1B apply.
NOTES:	
<ul style="list-style-type: none"> If you checked C, this project is <u>NOT</u> subject to the First Source Hiring Program. Sign Section 4: Declaration of Sponsor of Project and submit to the Planning Department. If you checked A or B, your project <u>IS</u> subject to the First Source Hiring Program. Please complete the reverse of this document, sign, and submit to the Planning Department prior to any Planning Commission hearing. If principally permitted, Planning Department approval of the Site Permit is required for all projects subject to Administrative Code Chapter 83. For questions, please contact OEWD's CityBuild program at CityBuild@sfgov.org or (415) 701-4848. For more information about the First Source Hiring Program visit www.workforcedevelopmentsf.org If the project is subject to the First Source Hiring Program, you are required to execute a Memorandum of Understanding (MOU) with OEWD's CityBuild program prior to receiving construction permits from Department of Building Inspection. 	

Continued...

EXHIBIT G

Section 3: First Source Hiring Program – Workforce Projection

N/A

Per Section 83.11 of Administrative Code Chapter 83, it is the developer’s responsibility to complete the following information to the best of their knowledge.


Provide the estimated number of employees from each construction trade to be used on the project, indicating how many are entry and/or apprentice level as well as the anticipated wage for these positions.

Check the anticipated trade(s) and provide accompanying information (Select all that apply):

TRADE/CRAFT	ANTICIPATED JOURNEYMAN WAGE	# APPRENTICE POSITIONS	# TOTAL POSITIONS	TRADE/CRAFT	ANTICIPATED JOURNEYMAN WAGE	# APPRENTICE POSITIONS	# TOTAL POSITIONS
Abatement Laborer				Laborer			
Boilermaker				Operating Engineer			
Bricklayer				Painter			
Carpenter				Pile Driver			
Cement Mason				Plasterer			
Drywaller/Latherer				Plumber and Pipefitter			
Electrician				Roofer/Water proofer			
Elevator Constructor				Sheet Metal Worker			
Floor Coverer				Sprinkler Fitter			
Glazier				Taper			
Heat & Frost Insulator				Tile Layer/ Finisher			
Ironworker				Other:			
			TOTAL:				TOTAL:

- | | | |
|--|--------------------------|--------------------------|
| | YES | NO |
| 1. Will the anticipated employee compensation by trade be consistent with area Prevailing Wage? | <input type="checkbox"/> | <input type="checkbox"/> |
| 2. Will the awarded contractor(s) participate in an apprenticeship program approved by the State of California’s Department of Industrial Relations? | <input type="checkbox"/> | <input type="checkbox"/> |
| 3. Will hiring and retention goals for apprentices be established? | <input type="checkbox"/> | <input type="checkbox"/> |
| 4. What is the estimated number of local residents to be hired? | _____ | |

Section 4: Declaration of Sponsor of Principal Project

PRINT NAME AND TITLE OF AUTHORIZED REPRESENTATIVE	EMAIL	PHONE NUMBER
Natalie Mattei - Sr. Real Estate Manager Safeway, Inc.	natalie.mattei@albertsons.com	(925) 226-5754
I HEREBY DECLARE THAT THE INFORMATION PROVIDED HEREIN IS ACCURATE TO THE BEST OF MY KNOWLEDGE AND THAT I COORDINATED WITH OEWD’S CITYBUILD PROGRAM TO SATISFY THE REQUIREMENTS OF ADMINISTRATIVE CODE CHAPTER 83.		
		7/15/2019
(SIGNATURE OF AUTHORIZED REPRESENTATIVE)		(DATE)

FOR PLANNING DEPARTMENT STAFF ONLY: PLEASE EMAIL AN ELECTRONIC COPY OF THE COMPLETED AFFIDAVIT FOR FIRST SOURCE HIRING PROGRAM TO OEWD’S CITYBUILD PROGRAM AT CITYBUILD@SFGOV.ORG

Cc: Office of Economic and Workforce Development, CityBuild
Address: 1 South Van Ness 5th Floor San Francisco, CA 94103 **Phone:** 415-701-4848
Website: www.workforcedevelopmentsf.org **Email:** CityBuild@sfgov.org

From: Woods, Mary (CPC)
Sent: Monday, June 10, 2019 4:48 PM
To: Gordon-Jonckheer, Elizabeth (CPC)
Subject: FW: Andronico's/Safeway 32nd and Clement

Fyi.

Mary Woods, Senior Planner
Northwest Team, Current Planning Division San Francisco Planning Department
1650 Mission Street, Suite 400 San Francisco, CA 94103
Direct: 415.558.6315 | www.sfplanning.org San Francisco Property Information Map

-----Original Message-----

From: Fred Campagnoli <campagnolif@yahoo.com>
Sent: Monday, June 10, 2019 2:42 PM
To: Woods, Mary (CPC) <mary.woods@sfgov.org>
Subject: Andronico's/Safeway 32nd and Clement

This message is from outside the City email system. Do not open links or attachments from untrusted sources.

Dear Ms. Woods-

I am a 38 year resident of the Outer Richmond. I live 10 blocks from the subject site. I used to shop there when Safeway at that location. The outer Richmond needs better shopping options than Safeway at the Beach and Bargain Market. We have even lost beloved Thom's on Geary. I often drive 3 miles to Laurel Village or Bi-Rite. This site should be utilized as a food market as it has been for over 50 years. I'd rather have a Whole Foods or Trader Joes, but if Safeway wants to install an "Andronico's" I am 100% for it. Please approve.

Sincerely, Frederic A Campagnoli 415-987-7689

Gordon-Jonckheer, Elizabeth (CPC)

From: Alaina Urbahns <alaina.urbahns@gmail.com>
Sent: Tuesday, July 09, 2019 8:38 AM
To: Gordon-Jonckheer, Elizabeth (CPC)
Cc: Cyrus Azima
Subject: Support for Andronico's

Follow Up Flag: Follow up
Flag Status: Completed

This message is from outside the City email system. Do not open links or attachments from untrusted sources.

Dear Ms. Gordon-Jonckheer,

We are writing to you to express our strong support for the proposed Andronico's Community Market on the corner of Clement and 32nd Avenue.

As you know, the site has sat vacant for a number of years. We have lived in the area for over four years -- first in Baker Beach, now on 31st Avenue -- and a grocery in that neighborhood is sorely needed. At present, we drive to one of the nearby Safeways, Target, or the neighborhood groceries in Laurel Village, but hope to be able to walk from our home to the store and back. There are hundreds if not thousands of residential units within walking distance who would likely do the same, thereby reducing auto pollution and traffic in the area and the city overall.

We love our neighborhood and we love the local businesses on Clement between 32nd and 33rd. We go to the numerous restaurants along the block multiple times a week to dine in or carry out. We often speak to the owners and many of them have repeatedly expressed concern that the vacant lot across the street is negatively impacting their business. We sincerely hope that the permit is approved and will bring shoppers to the area and to the small, locally-owned businesses nearby. It seems that most of them have been in San Francisco for many years and have families in the neighborhood; we hope they are able to stay and make a great living for themselves and their families.

Furthermore, the continually-vacant lot is a safety concern. Although the CVS has at least kept activity on the site, we are concerned about the impact a continued vacancy would have on the neighborhood's overall safety.

Please feel free to contact us at this email or 317-997-4959 if you have any questions or concerns regarding our support. We will also try to attend the meeting on the 25th, but as it is during working hours that may be difficult for us.

Thank you for your consideration of Andronico's application and for your service to our beautiful city.

Best,
Alaina Urbahns and Cyrus Azima
427 31st Avenue, 94121

--

Alaina C. Urbahns
317.997.4959 | alaina.urbahns@gmail.com

Gordon-Jonckheer, Elizabeth (CPC)

From: I S Kayton <ikayton@gmail.com>
Sent: Tuesday, July 16, 2019 8:10 PM
To: Gordon-Jonckheer, Elizabeth (CPC); Natalie.Mattei@safeway.com
Subject: Support Andronico's at 375 32nd Ave / 3132 Clement - Planning Commission

This message is from outside the City email system. Do not open links or attachments from untrusted sources.

We really need a higher end grocery store in the neighborhood. Andronicos fits the bill almost perfectly. I support their application.

Gordon-Jonckheer, Elizabeth (CPC)

From: Marjie Hom Brown <royalmargie@gmail.com>
Sent: Tuesday, July 16, 2019 8:22 PM
To: Gordon-Jonckheer, Elizabeth (CPC); natalie.mattei@safeway.com
Subject: Support Andronico's at 375 32nd Ave / 3132 Clement - Planning Commission

This message is from outside the City email system. Do not open links or attachments from untrusted sources.

Margie Hom Brown

Gordon-Jonckheer, Elizabeth (CPC)

From: Kristen Valanoski <kristen.vala@gmail.com>
Sent: Tuesday, July 16, 2019 9:05 PM
To: Gordon-Jonckheer, Elizabeth (CPC); natalie.mattei@safeway.com
Subject: Support Andronico's at 375 32nd Ave / 3132 Clement - Planning Commission

This message is from outside the City email system. Do not open links or attachments from untrusted sources.

we need this grocery store and we need to finally put that huge space to functional use!

Gordon-Jonckheer, Elizabeth (CPC)

From: Jocelyn Heyneker <jheyneker@gmail.com>
Sent: Tuesday, July 16, 2019 9:24 PM
To: Gordon-Jonckheer, Elizabeth (CPC)
Cc: natalie.mattei@safeway.com
Subject: Support Andronico's at 375 32nd Ave / 3132 Clement - Planning Commission

This message is from outside the City email system. Do not open links or attachments from untrusted sources.

I would like to pledge my support for the Andronico's Market to be approved at 32nd and Clement in San Francisco.
Very exciting news for the neighborhood!
Thank you for your consideration!

Jocelyn Heyneker
415.218.2440

Sent from my iPhone

Gordon-Jonckheer, Elizabeth (CPC)

From: Julie Burns <julieburns@sealrock.com>
Sent: Tuesday, July 16, 2019 10:17 PM
To: Gordon-Jonckheer, Elizabeth (CPC); natalie.mattei@safeway.com
Subject: Support Andronico's at 375 32nd Ave / 3132 Clement - Planning Commission

This message is from outside the City email system. Do not open links or attachments from untrusted sources.

This space has been empty for too long. Our neighborhood needs an accessible grocery. While many of us might prefer a smaller, regional store like Nugget or New Leaf rather than a Safeway derivative, something will be better than continuing the vacant blight of the current site.

We also truly need a market that is open in the late evening. Fresh and Easy, for all its limitations, filled this need. We have no markets that are walkable/easily accessible. Moreover, our needs are for a market with quality, organic produce and healthy prepared foods. Many of us have limited time and look for a healthy but convenient source of food – without turning to Amazon Prime to order from Whole Foods.

We support the idea of an Andronico's, IF it can remain truly a neighborhood store and resource. We'd like to see that commitment to the neighborhood.

Best,
jb

Julie Burns, Ph.D.
Co-Captain, SAFE Seal Rock
San Francisco
+1.415.341.6060

Gordon-Jonckheer, Elizabeth (CPC)

From: Craig Epstein <craigepsteinproperties@gmail.com>
Sent: Tuesday, July 16, 2019 10:29 PM
To: Gordon-Jonckheer, Elizabeth (CPC); natalie.mattei@safeway.com
Subject: Support Andronico's at 375 32nd Ave / 3132 Clement - Planning Commission

This message is from outside the City email system. Do not open links or attachments from untrusted sources.

Dear Ms. Gordon-Jonckheer,


As a life long resident of the Richmond District and a huge fan of Andronico's, I couldn't be more pleased to have them coming to the neighborhood! Over the course of my life (I'm 49) it seems like that space has been vacant nearly as much as it's been occupied and even when it's been occupied, the community market feel was never really there (although Fresh and Easy was an interesting option while they lasted). Andronico's will be a perfect fit and the neighbors who have been patiently waiting deserve to finally have a place to shop in this beautiful little corner of our city. Please know that I, along with all of my neighbors on Seal Rock Drive are in full support of Andronico's coming to 32nd and Clement and we hope that you are too.

Best,
Craig

Craig Epstein

Real Estate Sales & Investments
craigepsteinproperties.com


891 Beach Street
San Francisco, CA 94109
m: 415.306.1174
License No. 01739593

 

Gordon-Jonckheer, Elizabeth (CPC)

From: Dave Pachla <dpachla@gmail.com>
Sent: Wednesday, July 17, 2019 2:21 AM
To: Gordon-Jonckheer, Elizabeth (CPC); natalie.mattei@safeway.com
Cc: Koryn Pachla
Subject: Support Andronico's at 375 32nd Ave / 3132 Clement - Planning Commission

This message is from outside the City email system. Do not open links or attachments from untrusted sources.

Greetings -

We support Andronico's, and look forward to the addition to our neighborhood. We feel it will be a great market source in serving the central and western Richmond, Lake Street, and Sea Cliff communities. We hope for both internal and external aesthetic improvements, along with fresh food options.

Thank you
Dave and Koryn Pachla

Gordon-Jonckheer, Elizabeth (CPC)

From: Chris Kagay <ckagay@gmail.com>
Sent: Wednesday, July 17, 2019 6:00 AM
To: Gordon-Jonckheer, Elizabeth (CPC); Natalie.Mattei@safeway.com
Subject: Support Andronico's at 375 32nd Ave / 3132 Clement - Planning Commission

This message is from outside the City email system. Do not open links or attachments from untrusted sources.

To the planning commission:

As a neighbor of the proposed Andronico's site at 375 32nd Ave, I hope you will expedite this project.

This site has sat empty for far too long, and there are too few groceries in the Richmond District, home to 80,000 San Franciscans.

Opening the Andronico's at this location will be a major positive addition to the Outer Richmond.

Sincerely,

Christopher Kagay
430 38th Ave
San Francisco, CA
94121

415-420-2465

--

Sent from Gmail Mobile

Gordon-Jonckheer, Elizabeth (CPC)

From: Elizabeth Wyma-Hughes <emhughes715@gmail.com>
Sent: Wednesday, July 17, 2019 8:20 AM
To: Gordon-Jonckheer, Elizabeth (CPC); natalie.mattei@safeway.com
Subject: Support Andronico's at 375 32nd Ave / 3132 Clement - Planning Commission

This message is from outside the City email system. Do not open links or attachments from untrusted sources.

To whom it may concern,

As a resident of the Outer Richmond district, I am thrilled to hear that progress is being made in opening a quality grocery store in our area. I have lived a block from the closed Fresh and Easy for over 3 years and have been disappointed by the wasted space. I think that Andronico's will be a perfect fit for our community and I look forward to shopping there often!

Regards,

Elizabeth Wyma-Hughes

Gordon-Jonckheer, Elizabeth (CPC)

From: Brianne Howell <howell.brianne@gmail.com>
Sent: Wednesday, July 17, 2019 9:38 AM
To: Gordon-Jonckheer, Elizabeth (CPC); natalie.mattei@safeway.com
Subject: Support Andronico's at 375 32nd Ave / 3132 Clement - Planning Commission

This message is from outside the City email system. Do not open links or attachments from untrusted sources.

Hello,

I wanted to let you know that I'm so excited that Andronico's will be moving into our neighborhood. When Fresh & Easy closed, it left a big gap in our neighborhood and we're excited to have it filled by a great market like Andronico's. I've lived in the Outer Richmond for over 10 years and feel that adding in a market is a huge upgrade. I only wish it could move in sooner!

Thank you,
Brianne Howell
34th Ave. San Francisco

Gordon-Jonckheer, Elizabeth (CPC)

From: Thomas Weed <thomasweed@aol.com>
Sent: Wednesday, July 17, 2019 11:22 AM
To: Gordon-Jonckheer, Elizabeth (CPC); natalie.mattei@safeway.com
Subject: Support Andronico's at 375 32nd Ave / 3132 Clement - Planning Commission

This message is from outside the City email system. Do not open links or attachments from untrusted sources.

Elizabeth,

I am writing in favor of Andronico's taking over the former Fresh & Easy space. I live across the street & feel that it would be a benefit to the neighborhood. Thanks for your consideration.

Thomas Weed
360 32nd Avenue Apt 12
San Francisco, CA 94121
(415) 387-3448
ThomasWeed@aol.com

Gordon-Jonckheer, Elizabeth (CPC)

From: Jason Brooks <jason@sealrock.net>
Sent: Wednesday, July 17, 2019 12:22 PM
To: Gordon-Jonckheer, Elizabeth (CPC); natalie.mattei@safeway.com
Subject: Support Andronico's at 375 32nd Ave / 3132 Clement - Planning Commission

This message is from outside the City email system. Do not open links or attachments from untrusted sources.

I live in the neighborhood and would love to see this space active again. Please approve it!

Thanks, Jason

Gordon-Jonckheer, Elizabeth (CPC)

From: shannon levy <shannonlevy@me.com>
Sent: Wednesday, July 17, 2019 7:32 PM
To: Gordon-Jonckheer, Elizabeth (CPC)
Subject: Support Andronico's at 375 32nd Ave / 3132 Clement - Planning Commission

This message is from outside the City email system. Do not open links or attachments from untrusted sources.

I support this grocery store opening in our neighborhood. I live on Seal Rock Drive.
Thank you!

Best Regards,

Shannon Levy

Elizabeth.Gordon-Jonckheer@sfgov.org
natalie.mattei@safeway.com

Gordon-Jonckheer, Elizabeth (CPC)

From: James W. Argo <jargo@guaranteemortgage.com>
Sent: Wednesday, July 17, 2019 3:59 PM
To: Gordon-Jonckheer, Elizabeth (CPC)
Cc: natalie.mattei@safeway.com; Fewer, Sandra (BOS)
Subject: Withholding Support for Andronico's at 375 32nd Ave / 3132 Clement - Planning Commission

This message is from outside the City email system. Do not open links or attachments from untrusted sources.

I along with my Lincoln Park Neighbors, are hereby withholding support - voicing concerns over the hours of operation.

We were not told about operating hours of 6am to 11pm at 2 earlier meetings.

This changes our opinion on the matter.

Kind Regards,

Jim

James W. Argo

NMLS #257031/ CAL-DRE #0869591

Senior Loan Advisor

Commercial & Residential Real Estate Lending Since 1984

Certified Divorce Lending Professional (CDLP)

Guarantee Mortgage A Division of American Pacific Mortgage

APM NMLS #1850 / APM CAL-DRE #01215943

505 Montgomery Street Suite 1275


San Francisco, CA 94111

Direct: 415.292.1993

Fax: 415.723.7747

James@JamesArgo.com

www.JamesArgo.com

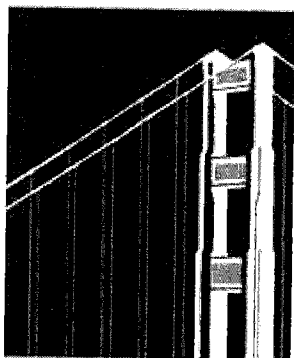

GUARANTEE
MORTGAGE

Begin your application, click here: [Apply now with James](#)
Need to send us a file securely? [Click Here](#)

[Click Here - See what my clients are saying about me.](#)

[Click here- Write a recommendation for James Argo](#)



Confidential: This electronic message and all contents contain information from Guarantee Mortgage which may be privileged, confidential or otherwise protected from disclosure. The information is intended to be for the addressee(s) only. If you are not an addressee, any disclosure, copy,