Memo to the Planning Commission

HEARING DATE: JANUARY 24, 2019 Continued from the October 18, 2018 Hearing

Reception: 415.558.6378

1650 Mission St. Suite 400

San Francisco, CA 94103-2479

Date: January 17, 2019
Case No.: **2015-011216DRP**

Fax: 415.558.6409

Project Address: 277 JUDSON AVENUE

+13.330.0403

Zoning: RH-1 (Residential House, One-Family)

Planning Information: 415.558.6377

40-X Height and Bulk District

Block/Lot: 3181/034 Project Sponsor: Tom Zhang

> LZI International P. O. BOX 11230 Oakland, CA 94611

Staff Contact: Natalia Kwiatkowska – (415) 575-9185

natalia.kwiatkowska@sfgov.org

Recommendation: Take DR and Approve with Condition

BACKGROUND

The Planning Commission heard the project at its October 18, 2018 hearing. At that time, the Commission continued the item by a vote of +4-0 (Fong, Richards, and Hillis absent). The concerns identified by the DR filer include loss of light and air due to the scale of the rear addition, loss of privacy due to windows facing the DR filer's property, and intended function as student or group housing due to past tenants and proximity to City College.

The Planning Commission's direction to the Sponsor included:

- further conversations with the DR filer that provide a clear understanding of the proposed project; and
- a request for revised plans that clearly illustrate the proposed project and existing conditions.

CURRENT PROPOSAL

The proposed project entails a rear and side addition to expand all floor levels, including excavation at the basement level, addition of exterior stairs to provide access to the usable open space, changes to the front façade, and an interior remodel including legalization of an unauthorized dwelling unit through the addition of an accessory dwelling unit through Section 207(c)(6) of the Planning Code at the lower level.

The Project Sponsor has indicated to staff additional communication/ meetings with the DR filer to clarify points about the proposal. The Project Sponsor has revised the plans and project in response to the Planning Commission's direction. Specifically, all east facing windows have been eliminated, which was a concern identified by the DR filer. Additionally, the plans have been revised to better illustrate the existing conditions and the proposed project, included as an attachment. Attached to this Memo is also the original case report from the October 18, 2018 Planning Commission hearing for reference.

RECOMMENDATION

Department staff recommends that the Commission take Discretionary Review to ensure the existing property remains a two-unit building and will not result in student or group housing use by applying the following condition to the project:

1. All interior work shall be reviewed by the Planning Department and shall not include the addition of any new bathrooms or bedrooms.

REQUIRED COMMISSION ACTION

In order for the project to proceed, the Commission may take DR and approve with condition, as recommended by the Department. The Commission may also take DR and disapprove the project or do not take DR and approve the project as proposed, without the Department's recommended condition.

BASIS FOR RECOMMENDATION

- The Project is consistent with the Planning Code and the City's General Plan.
- The overall architectural expression of the Project is in keeping with the neighborhood's residential character.
- The proposed massing will be compatible with the surrounding neighborhood in height, scale and form.
- The Project legalizes and expands the existing unauthorized dwelling unit through the utilization of the accessory dwelling unit (ADU) per Section 207(c)(6) of the Planning Code.
- The Project meets the requirements of the San Francisco Planning Code, and does not seek any additional entitlements or exceptions.

RECOMMENDATION:

Take DR and Approve with Condition

Attachments:

Revised Plans, dated January 7, 2019 Original Hearing Case Report, dated October 8, 2018

RENOVATION & ADDITION FOR 277 JUDSON AVENUE, SAN FRANCISCO, CA 94112

PROJECT DATA		
LOCATION	277 JUDSON AVENUE, SAN FRANCISCO	
OWNER	WEIPING JIA	
TELEPHONE	510-914-0105	
PARCEL #	001 017701300	
ZONING	RH-I	
LOT SIZE	4,829 SF	
PARKING	I COVER SPACE (IGXI8')	
OCCUPANCY	R2/U	
CONSTRUCTION	TYPE V	

INDEX OF DRAWINGS

AI.I COVER SHEET

A1.2 (E) \$ (N) SITE PLAN

A2.1 (E) \$ (N) MAIN FLOOR PLAN A2.2 (E) \$ (N) LOWER FLOOR PLAN

A2.3 (N) BASEMENT PLAN

A3.1 (E) EAST ELEVATION

(N) EAST ELEVATION A3.2 (E) WEST ELEVATION

(N) WEST ELEVATION A3.3 (E) NORTH ELEVATION

(N) NORTH ELEVATION

A3.4 (E) SOUTH ELEVATION (N) SOUTH ELEVATION

A4. I (N) SECTIONS & DETAILS

APPLICABLE CODES

- I. CALIFORNIA FIRE CODE 2016
- CALIFORNIA BUILDING CODE 2016
 CALIFORNIA RESIDENTIAL CODE 2016
- CALIFORNIA MECHANICAL CODE 2016
 CALIFORNIA PLUMBING CODE 2016
 CALIFORNIA ELECTRICAL CODE 2016
 CALIFORNIA ELECTRICAL CODE 2016
 CALIFORNIA ENERGY CODE 2016
- 8. CALIFORNIA GREEN BUILDING STANDARDS
- 9. SAN FRANCISCO CITY ORDINANCES

SCOPE OF WORK

RENOVATION OF EXISTING HOUSE OF 1,605 SF \$ ADDITION OF 1,913 SF. AN IN-LAW UNIT IS CREATED ON LOWER LEVEL WITH SEPARATE 910

REPLACE (E) WINDOWS AND (E) GARAGE DOOR,


PROJECT INFORMATION

	EXISTING	NEW	CHANGE
TOTAL LOT AREA (SF)	4829	4829	0
TOTAL BUILDING FOOTPRINT (SF)	1434	1971	+483
TOTAL FLOOR AREA (SF)	1605	3518	+1913
BUILDING HEIGHT	27'0"	27'-0"	0
NUMBER OF DWELLING UNITS	ı	2	+1
PARKING SPACE	1	1	0
FAR.	0.33	0.72	0.39
LOT COVER %	29%	40%	11%
	EXISTING	NEW	REQURIE
FRONT SETBACK	16'-1"	16'-1"	15'-0"
SIDE SETBACK	0	0	N/A
REAR SETBACK	60'-2"	50'-4"	32'-5" (25%)

VINCINITY MAP



(N) REAR VIEW (N) FRONT VIEW

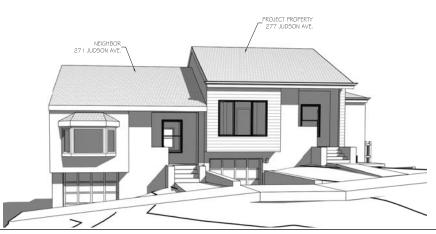


(E) FRONT VIEW

(E) REAR VIEW





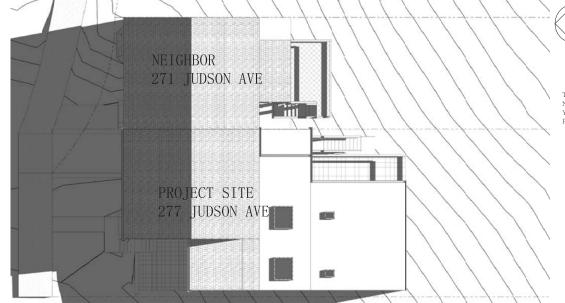

THIS SHADOW STUDY SHOWS THAT NO SHADOW WILL CAST ON THE NEIGHBORING PROPERTY AT NOON ON THE SOLSTICE DAY OF THE YEAR BY THE SUBJECT PROJECT. IT APPEARS THEAT THE SUBJECT PROJECT HAS MINIMUM IMPACT TO THE NEIGHBORING PROPERTY.

(N) SHADOW STUDY 2018.12.21 12:00 PM.

ARCHITEC LZI International

TEL: (510) 759-4149

EMAIL: lziarchitect@gmail.com

WEIPING JIA

277 Judson Avenue San Francisco, CA 94112

E-mail: peacewang8618@gmail.com

CONSULTANTS

Structural Engineer

7770 Pardee Lane, Suite 101 Oakland, CA 94621

Tel: (510) 383-9950 E-mail: info@geotrinity.com

REVISIONS

01/07/19 FOR PLANNING APPLICATION

APPROVALS


ADDITION & RENOVATION FOR 277 JUDSON AVENUE, SAN FRANCISCO, CA 94112

SHEET TITLE

COVER SHEET

LZ JOB NO.

SCALE

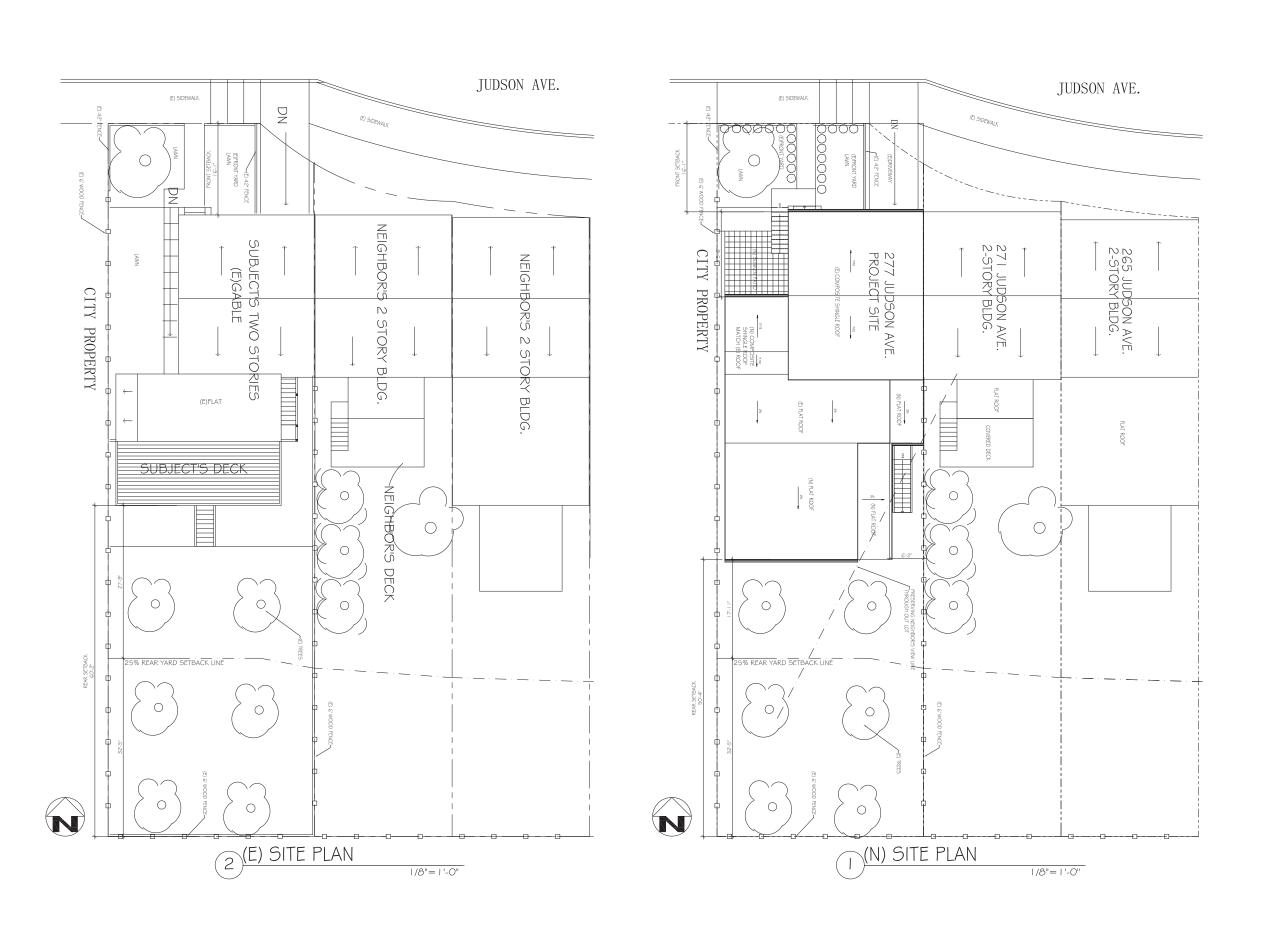



277 Judson Avenue San Francisco, CA 94112

WEIPING JIA

E-mail: peacewang8618@gmail.com

CONSULTANTS

REVISIONS

Structural Engineer

GTC GeoTrinity Consultants, Inc. 7770 Pardee Lane, Suite 101 Oakland, CA 94621

Tel: (510) 383-9950 E-mail: info@geotrinity.com

01/07/19 FOR PLANNING APPLICATION

APPROVALS


PROJECT ADDITION & RENOVATION FOR 277 JUDSON AVENUE, SAN FRANCISCO, CA 94112


SHEET TITLE


(E) \$ (N) SITE PLAN

LZ JOB NO.

SHEET NO. SCALE

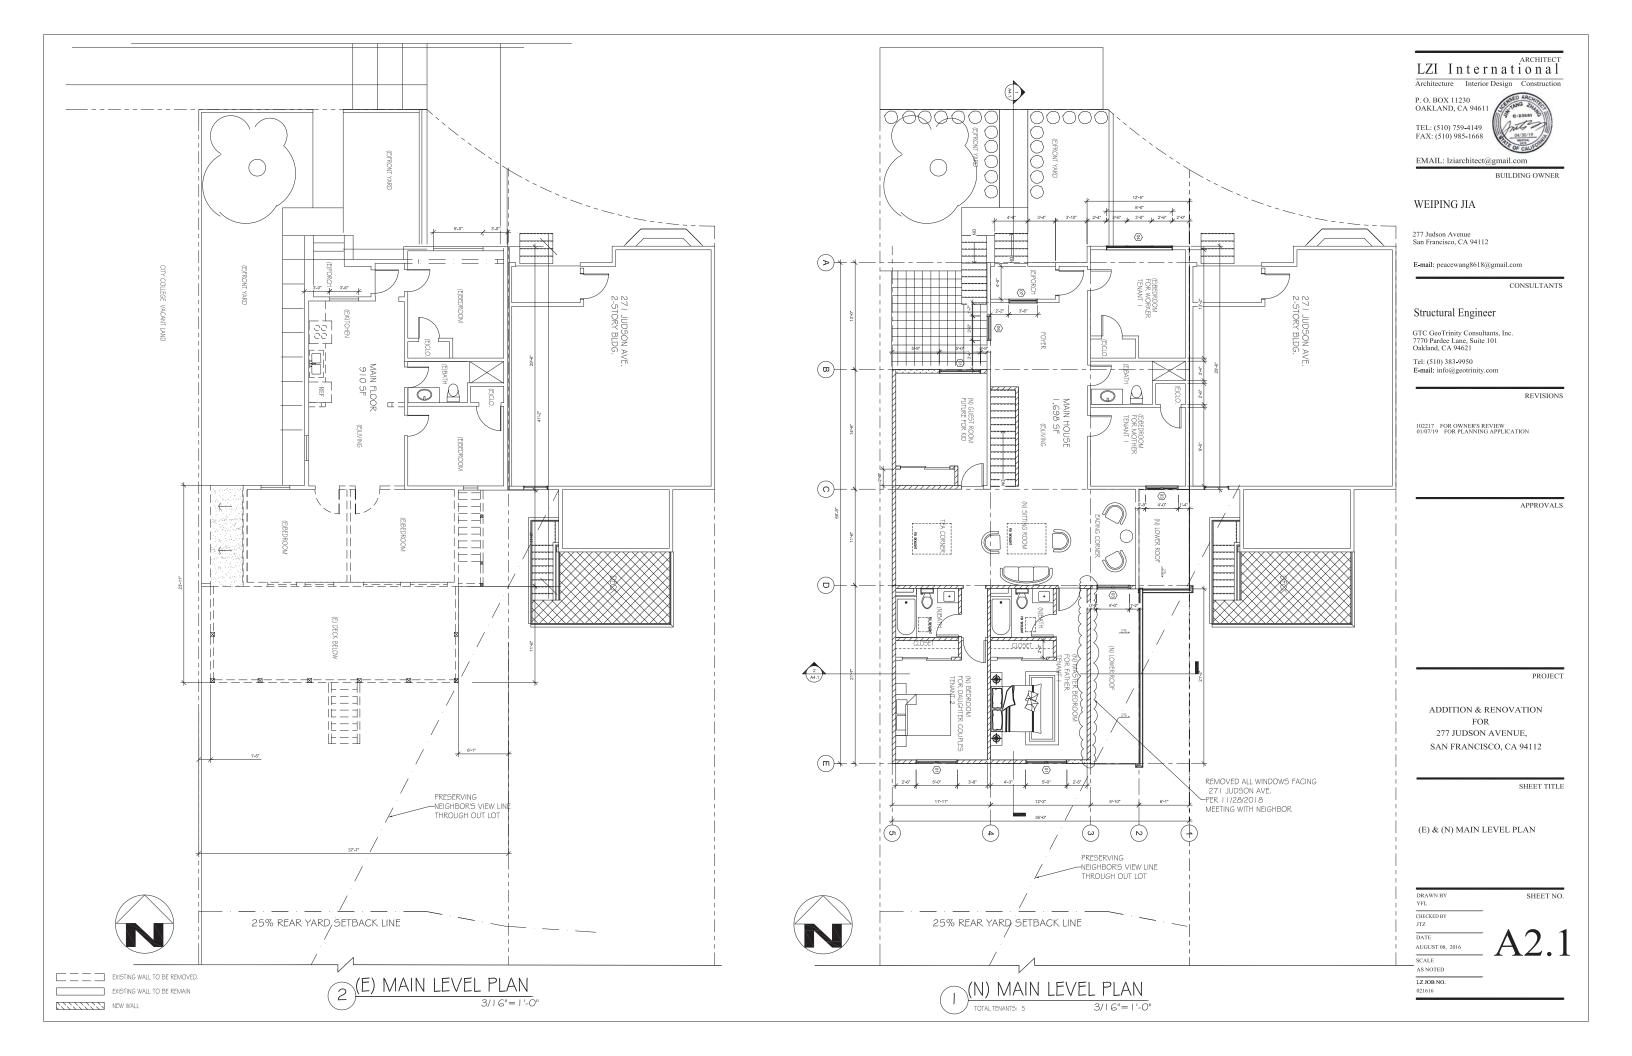

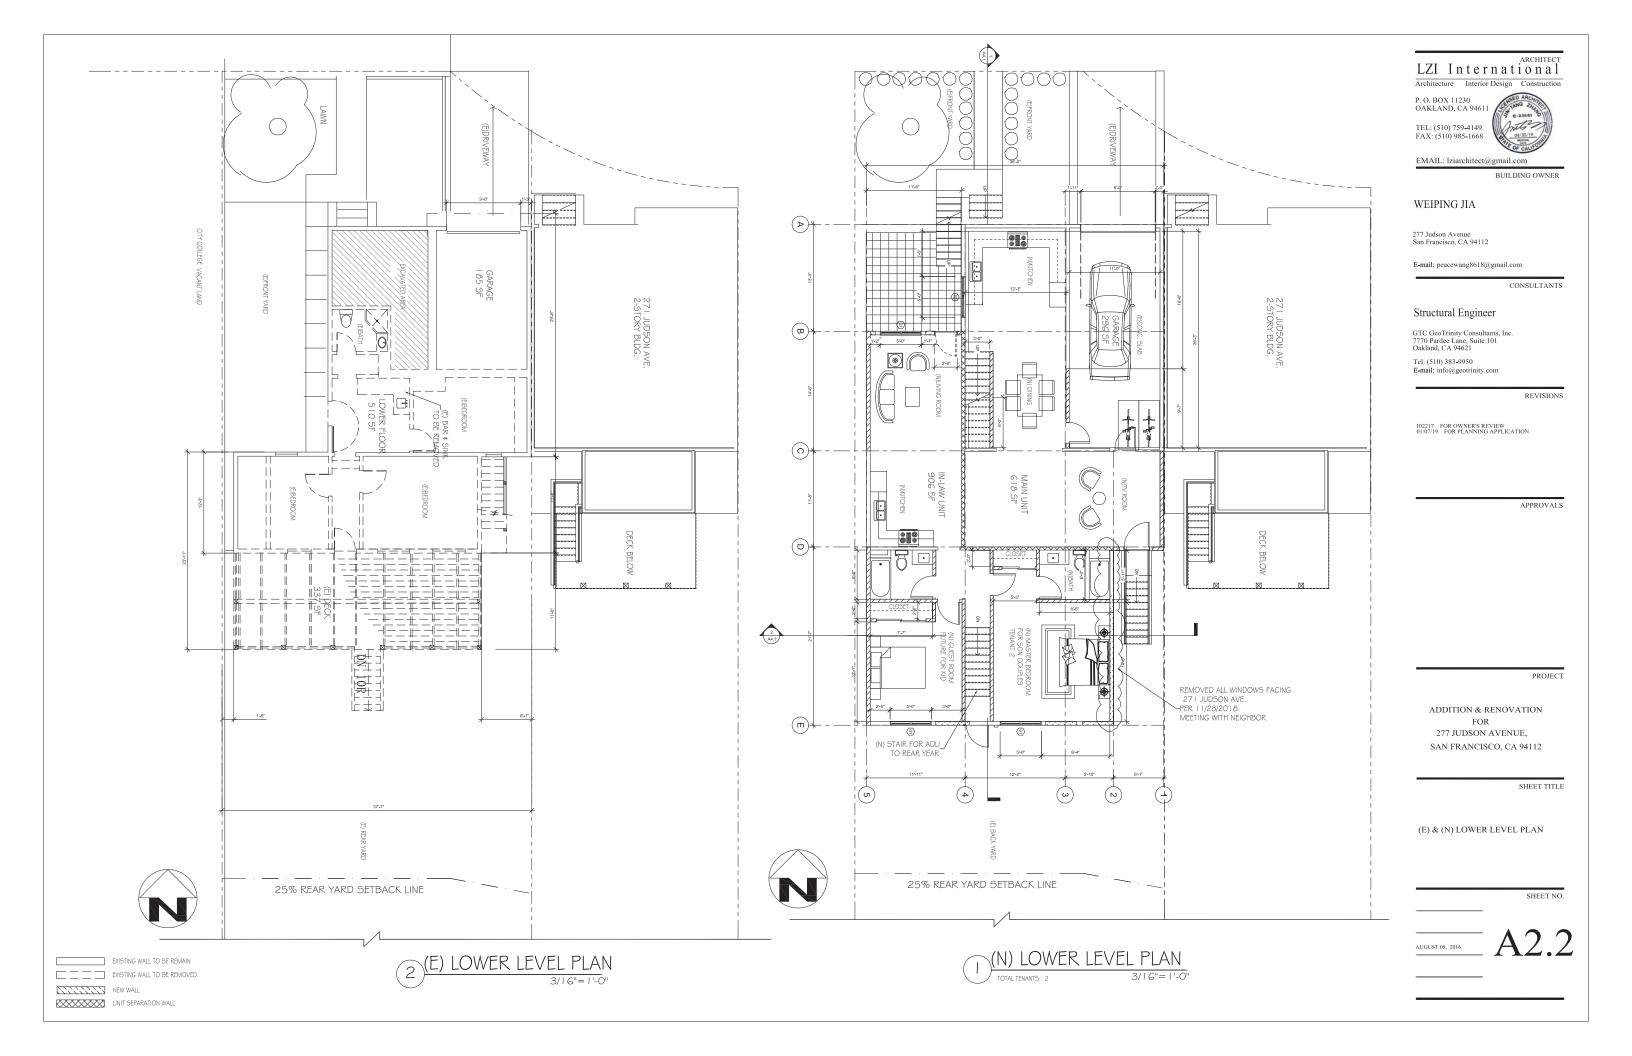

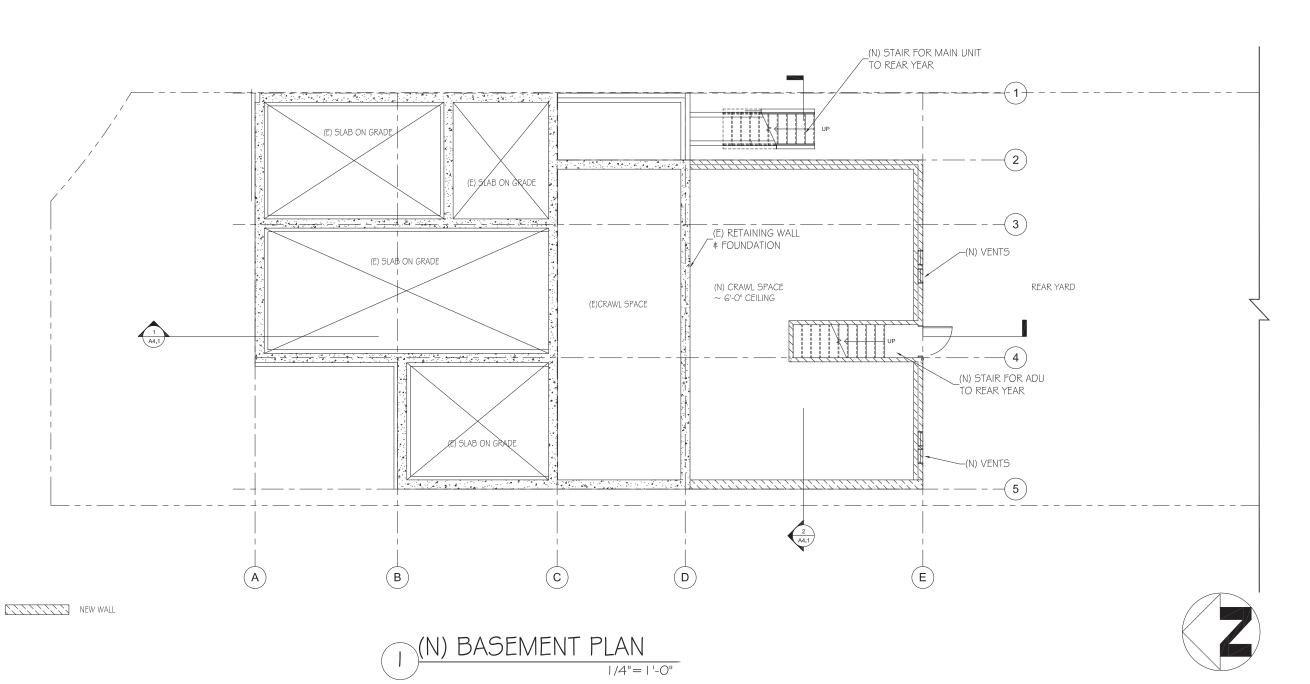

LZI International

P. O. BOX 11230 OAKLAND, CA 94611 TEL: (510) 759-4149 FAX: (510) 985-1668

EMAIL: lziarchitect@gmail.com

WEIPING JIA

277 Judson Avenue San Francisco, CA 94112

E-mail: peacewang8618@gmail.com

CONSULTANTS

Structural Engineer

GTC GeoTrinity Consultants, Inc. 7770 Pardee Lane, Suite 101 Oakland, CA 94621

Tel: (510) 383-9950 E-mail: info@geotrinity.com

01/07/19 FOR PLANNING APPLICATION

APPROVALS

REVISIONS

PROJECT


ADDITION & RENOVATION FOR 277 JUDSON AVENUE, SAN FRANCISCO, CA 94112


SHEET TITLE


(N) BASEMENT PLAN


SHEET NO.

LZ JOB NO. 021616

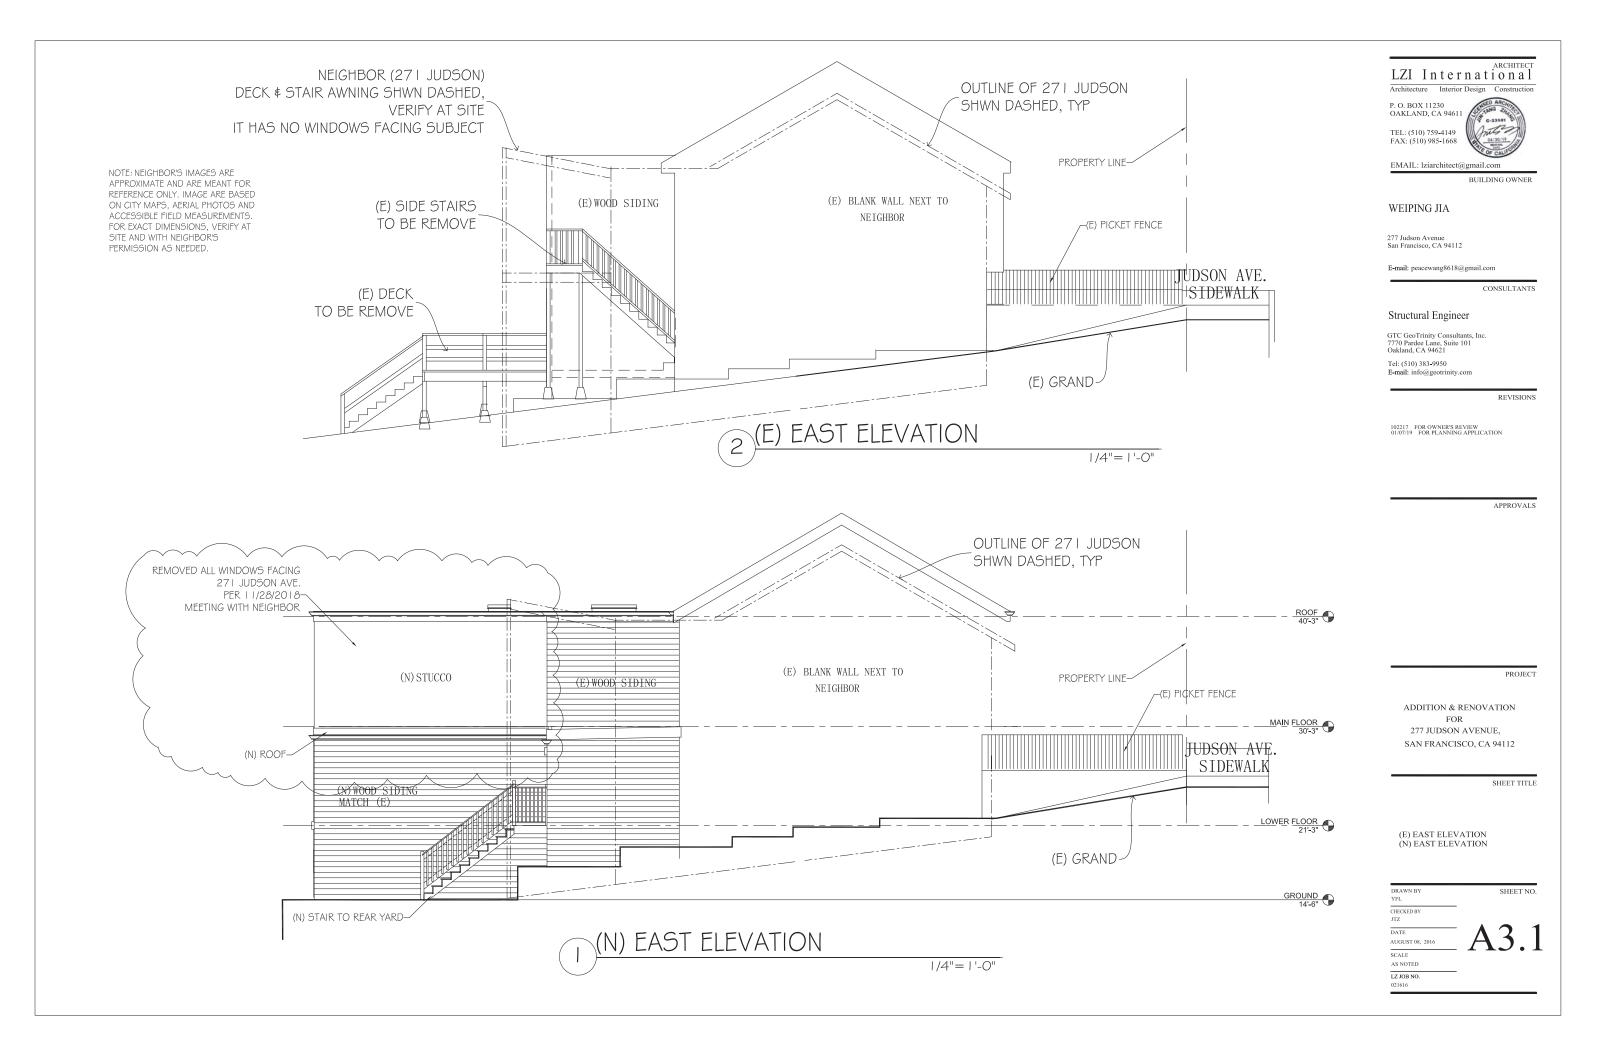

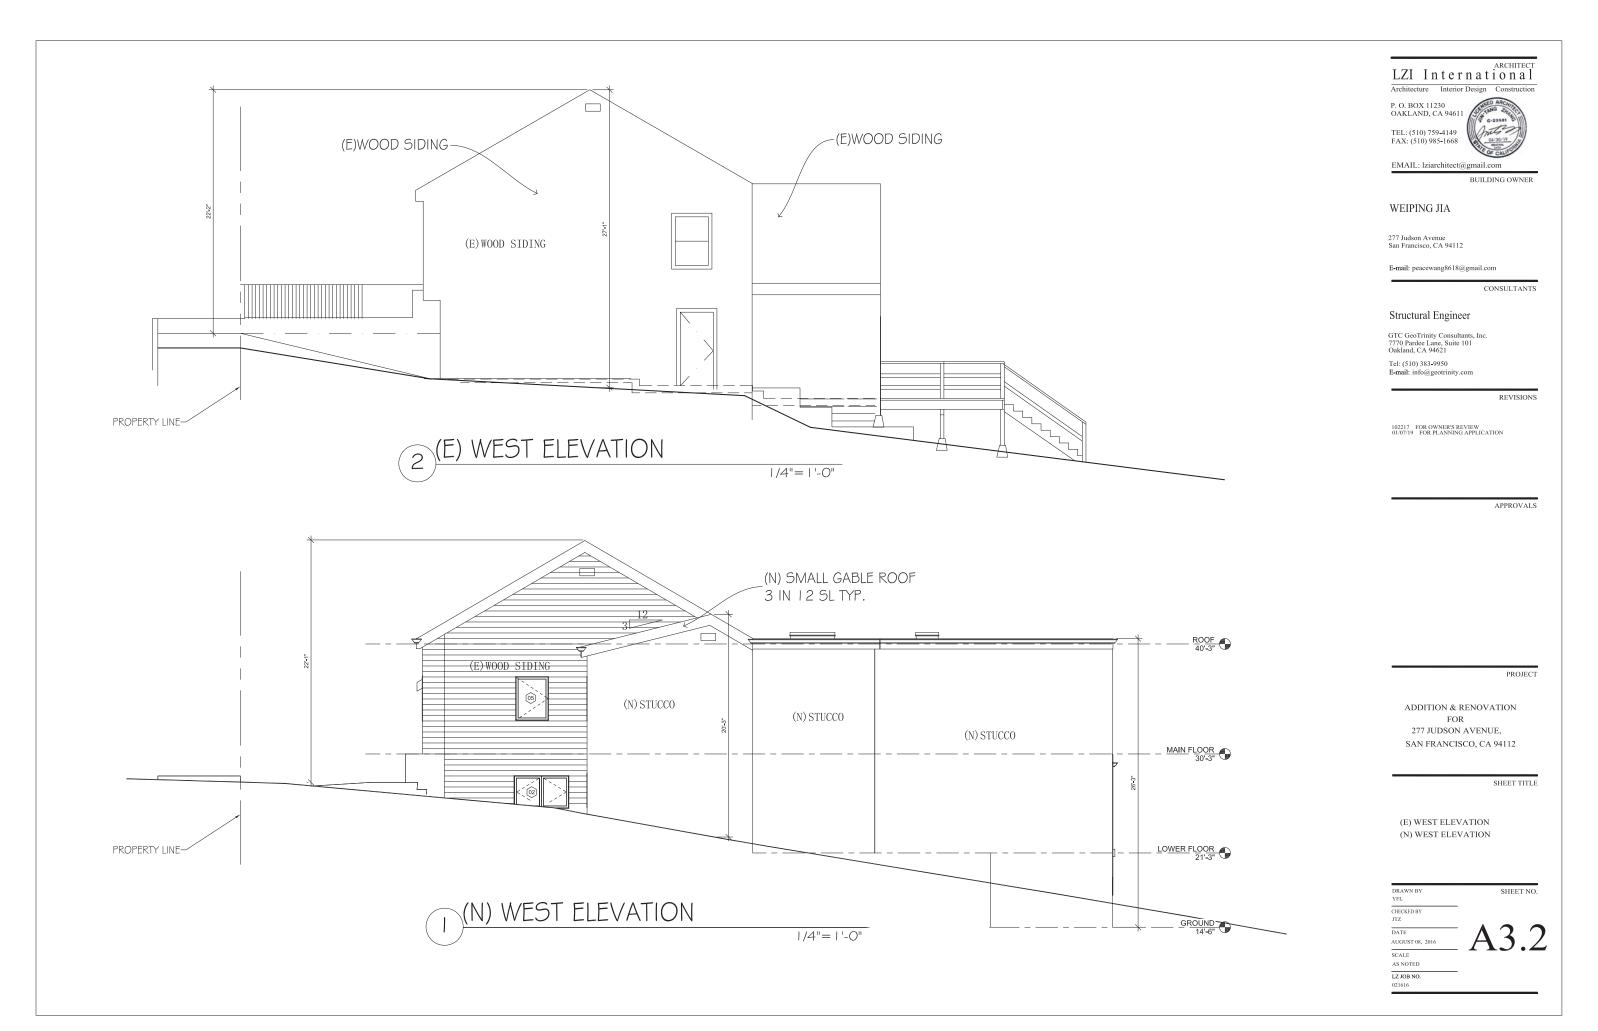

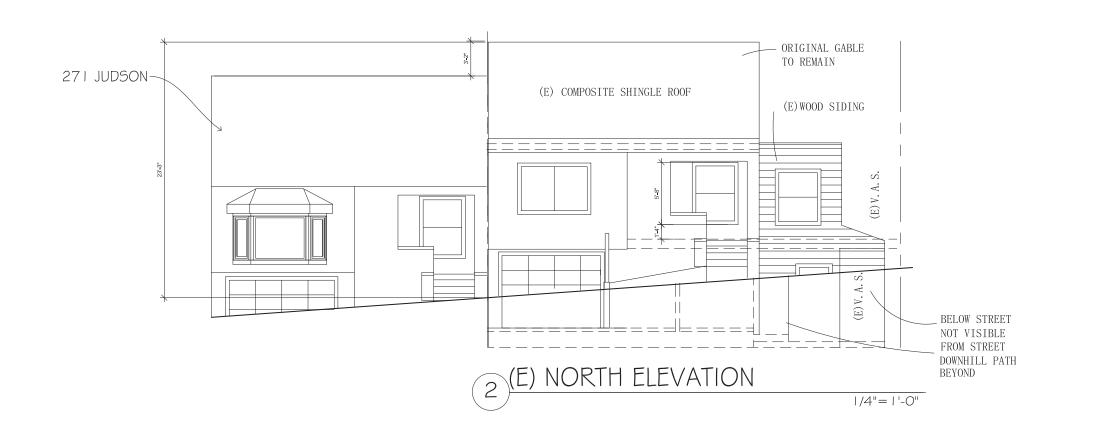

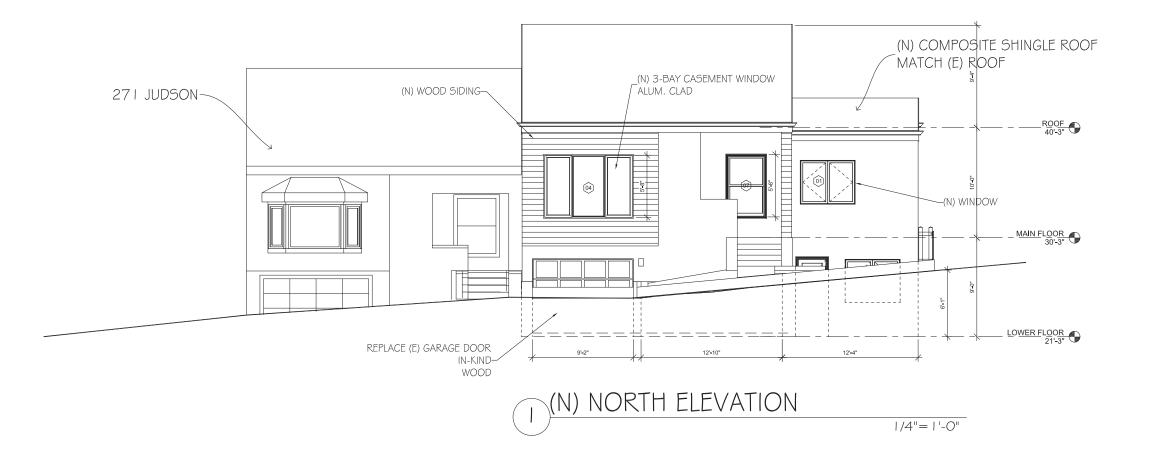



BUILDING OWNER

WEIPING JIA

277 Judson Avenue San Francisco, CA 94112

E-mail: peacewang8618@gmail.com

CONSULTANTS

Structural Engineer

GTC GeoTrinity Consultants, Inc. 7770 Pardee Lane, Suite 101 Oakland, CA 94621 Tel: (510) 383-9950

E-mail: info@geotrinity.com

102217 FOR OWNER'S REVIEW 01/07/19 FOR PLANNING APPLICATION

APPROVALS

REVISIONS

PROJECT

ADDITION & RENOVATION FOR 277 JUDSON AVENUE, SAN FRANCISCO, CA 94112


SHEET TITLE

(E) NORTH ELEVATION (N) NORTH ELEVATION

DRAWN BY
YFL
CHECKED BY
JTZ

DATE
AUGUST 08, 2016
SCALE
AS NOTED
LZ JOB NO.
021616



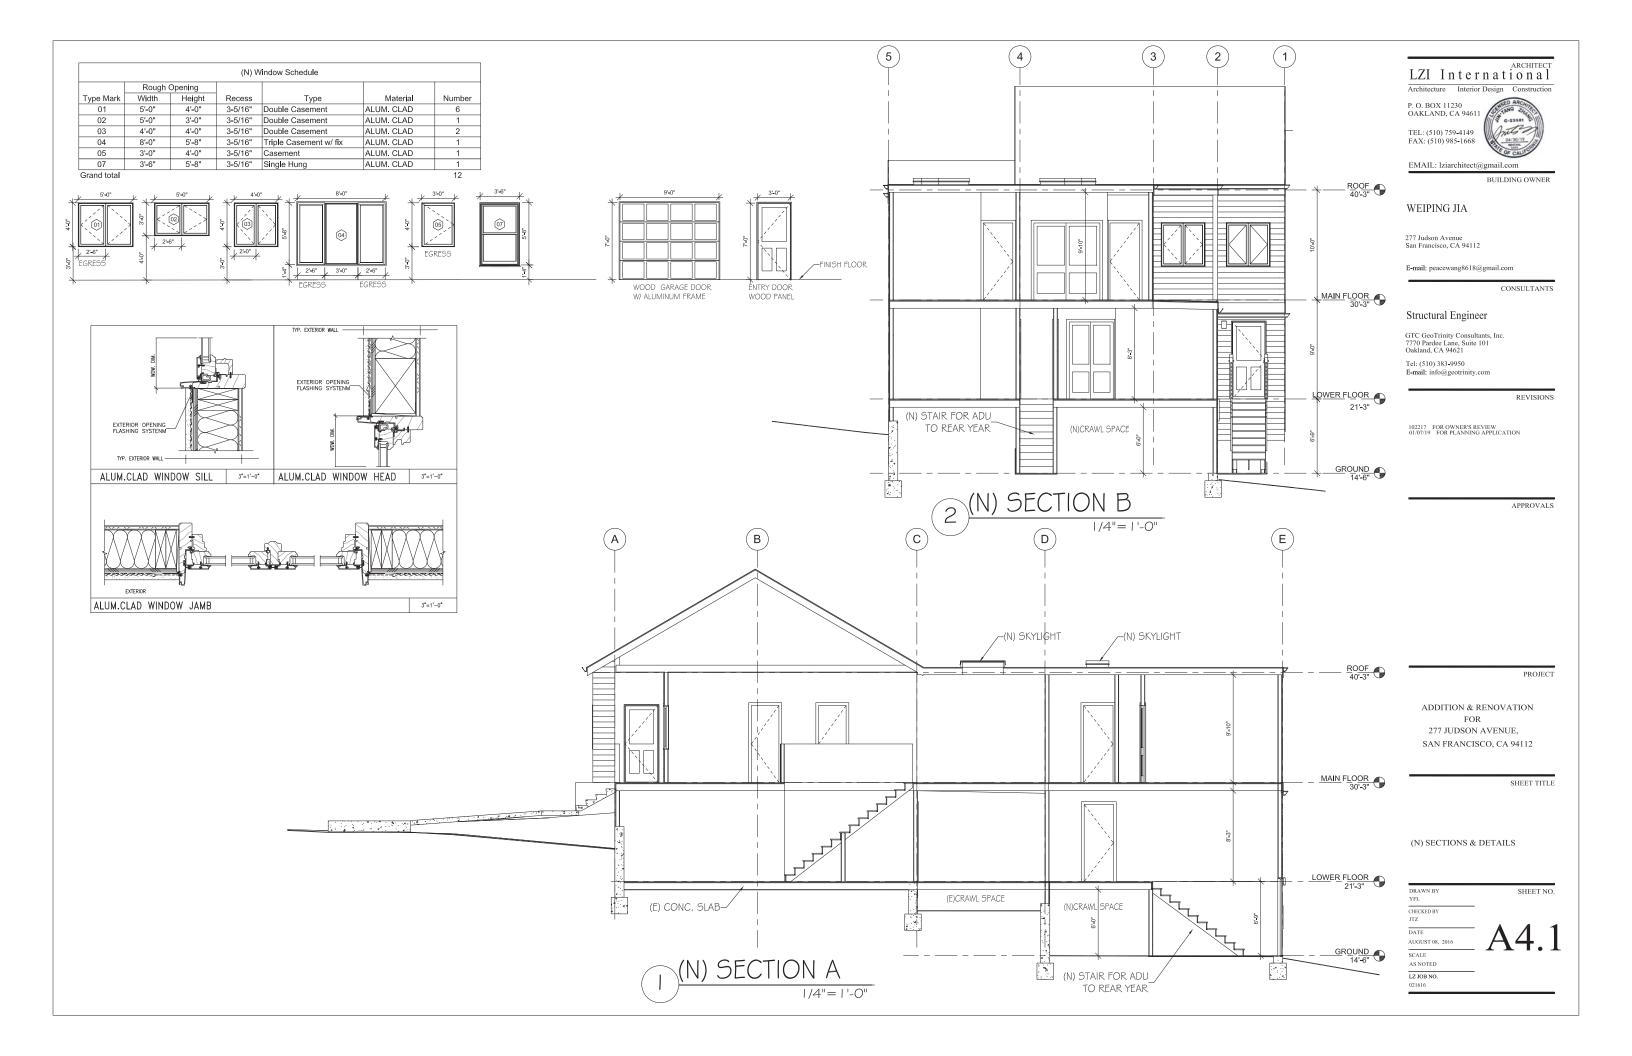

Discretionary Review Full Analysis

HEARING DATE OCTOBER 18, 2018

 Date:
 October 8, 2018

 Case No.:
 2015-011216DRP

Project Address: 277 JUDSON AVENUE

Permit Application: 2015.08.12.3993

Zoning: RH-1 (Residential House, One-Family)

40-X Height and Bulk District

Block/Lot: 3181/034
Project Sponsor: Tom Zhang

LZI International P. O. BOX 11230 Oakland, CA 94611

Property Owner: Weiping Jia

277 Judson Avenue

San Francisco, CA 94112

Staff Contact: Natalia Kwiatkowska – (415) 575-9185

natalia.kwiatkowska@sfgov.org

Recommendation: Take DR and Approve with Condition

PROJECT DESCRIPTION

The proposed project entails a rear and side addition to expand all floor levels, including excavation at the basement level, addition of exterior stairs to provide access to the usable open space, changes to the front façade, and an interior remodel including legalization of an unauthorized dwelling unit through the addition of an accessory dwelling unit at the lower level.

SITE DESCRIPTION AND PRESENT USE

The Project is located on the south side of Judson Avenue, between Phelan Avenue and Edna Street, on a mid-block, down-sloping, rectangular parcel (measuring approximately 37 feet by 130 feet) with frontage on Judson Avenue. The site is developed with a two-story residential structure which contains one authorized dwelling unit and one unauthorized dwelling unit at the lower level, constructed circa 1924.

SURROUNDING PROPERTIES AND NEIGHBORHOOD

The Project site is located within the Outer Mission neighborhood, directly east of City College of San Francisco (CCSF) Ocean Avenue Campus. The surrounding neighborhood, with the exception of CCSF, is primarily residential in character and consists of two-story, single-family dwellings, similarly configured as the subject property. The surrounding zoning includes RH-1 (Residential, House, One-Family) and P (Public) Districts.

1650 Mission St. Suite 400 San Francisco, CA 94103-2479

Reception: 415.558.6378

Fax:

415.558.6409

Planning Information: 415.558.6377

BUILDING PERMIT APPLICATION NOTIFICATION

TYPE	REQUIRED PERIOD	NOTIFICATION DATES	DR FILE DATE	DR HEARING DATE	FILING TO HEARING TIME
311 Notice	30 days	February 17, 2016 – March 18, 2016	March 16, 2016	October 18, 2018	946 days*

^{*}A new architect was engaged after the DR request.

HEARING NOTIFICATION

TYPE	REQUIRED PERIOD	REQUIRED NOTICE DATE	ACTUAL NOTICE DATE	ACTUAL PERIOD
Posted Notice	10 days	October 8, 2018	October 8, 2018	10 days
Mailed Notice	10 days	October 8, 2018	October 8, 2018	10 days

PUBLIC COMMENT

	SUPPORT	OPPOSED	NO POSITION
Adjacent neighbor(s)	0	1 (DR filer)	0
Other neighbors on the			
block or directly across	0	0	13
the street			
Neighborhood groups	0	0	0

The Department has received a petition and a list of documented outreach conducted by the Project Sponsor showing 13 neighbors do not object to the proposal. Copies are included as an attachment.

DR REQUESTOR

Ivan Hudak, 277 Judson Ave, San Francisco, CA, 94112. Adjacent neighbor to the east.

DR REQUESTOR'S CONCERNS AND PROPOSED ALTERNATIVES

Issue #1: The proposal will result in loss of light and air to DR filer's property due to the height and scale of the rear addition. The DR filer has engaged the architect and proposed constructing a one-level extension continuing from the basement level on the southern side as an alternative.

Issue #2: The proposal will result in loss of private views from the DR filer's property.

Issue #3: The property has been used as student housing for CCSF students in the past. The DR filer is concerned the property will continue to function as student or group housing and increase parking congestion due to number of tenants in a single-family neighborhood.

Reference the *Discretionary Review Application* for additional information. The *Discretionary Review Application* is an attached document.

PROJECT SPONSOR'S RESPONSE

The Project Sponsor has clarified the property will be occupied by the property owner and their family once the renovation is completed and there is no intention to convert the property into a rental. The Sponsor has also submitted an affidavit signed by the property owners indicating the property will not be rented. A copy of this affidavit is included as an attachment. The proposal addresses the DR filer's concerns by providing approximately a 6 foot wide setback from the shared property line to minimize any adverse impacts. The project has undergone several modifications based on the communication with the DR filer including: removal of the initially proposed roof deck at the shared property line and reduction of proposed fenestration facing the DR filer's property to reduce privacy concerns.

Reference the *Response to Discretionary Review* for additional information. The *Response to Discretionary Review* is an attached document.

PROJECT ANALYSIS

The Project is generally consistent with Commission policy and the City's General Plan Goals and Policies in that the project proposes to legalize an unauthorized dwelling unit through the addition of an accessory dwelling unit. The Project also proposes to expand the primary unit while providing front and rear facing exposure for both units. The proposed side and rear additions were reviewed by the Residential Design Advisory Team (RDAT) and found to be consistent with the Residential Design Guidelines, as detailed in the attached checklist.

Upon review of the DR Application, Department staff requested the Project Sponsor to revise the proposal to feature an interior layout more appropriate for use of a dwelling unit to be occupied by a family, as defined by the Planning Code. During this time, Planning Code Section 317 was updated to require a Conditional Use Authorization for the removal of an unauthorized dwelling unit. Therefore, the proposal was subsequently revised to include the legalization of the existing unauthorized dwelling unit at the lower level through the addition of an accessory dwelling unit per Planning Code Section 207(c)(6).

Department staff recommends that the Commission take Discretionary Review to ensure the existing property remains a two-unit building and will not result in student or group housing use by applying the following condition to the project:

1. All interior work shall be reviewed by the Planning Department and shall not include the addition of any new bathrooms or bedrooms.

ENVIRONMENTAL REVIEW

The Department has determined that the proposed project is exempt from environmental review, pursuant to CEQA Guideline Sections 15301(1)(4) and 15303(a).

SAN FRANCISCO
PLANNING DEPARTMENT

BASIS FOR RECOMMENDATION

- The Project is consistent with the Planning Code and the City's General Plan.
- The overall architectural expression of the Project is in keeping with the neighborhood's residential character.
- The proposed massing will be compatible with the surrounding neighborhood in height, scale and form.
- The Project legalizes and expands the existing unauthorized dwelling unit through the utilization of the accessory dwelling unit (ADU) program.
- The Project meets the requirements of the San Francisco Planning Code, and does not seek any additional entitlements or exceptions.

RECOMMENDATION:

Take DR and approve the project with condition.

Attachments:

Exhibits

- Parcel Map
- Sanborn Map
- Zoning Map
- Aerial Photographs
- Context Photo

Section 311 Notice

CEQA Determination

DR Application

Response to DR Application dated August 13, 2018

Project Sponsor Submittal including:

- Affidavit
- Petition
- Neighbor Outreach
- Reduced Plans with Renderings and a Shadow Study, dated September 27, 2018

Design Review Checklist

NEIGHBORHOOD CHARACTER (PAGES 7-10)

QUESTION	
The visual character is: (check one)	
Defined	X
Mixed	

Comments: The neighborhood architectural character is defined with residential buildings that are typically two-stories in height, similar configuration to the subject property, with the exception of the adjacent CCSF Ocean Avenue Campus directly west of the subject property.

SITE DESIGN (PAGES 11 - 21)

QUESTION	YES	NO	N/A
Topography (page 11)			
Does the building respect the topography of the site and the surrounding area?	X		
Is the building placed on its site so it responds to its position on the block and to	X		
the placement of surrounding buildings?			
Front Setback (pages 12 - 15)			
Does the front setback provide a pedestrian scale and enhance the street?	X		
In areas with varied front setbacks, is the building designed to act as transition			x
between adjacent buildings and to unify the overall streetscape?			•
Does the building provide landscaping in the front setback?	X		
Side Spacing (page 15)			
Does the building respect the existing pattern of side spacing?			X
Rear Yard (pages 16 - 17)			
Is the building articulated to minimize impacts on light to adjacent properties?	X		
Is the building articulated to minimize impacts on privacy to adjacent properties?	X		
Views (page 18)			
Does the project protect major public views from public spaces?			X
Special Building Locations (pages 19 - 21)			
Is greater visual emphasis provided for corner buildings?			X
Is the building facade designed to enhance and complement adjacent public	v		
spaces?	X		
Is the building articulated to minimize impacts on light to adjacent cottages?	X		

Comments: As proposed, the placement of the building on its site responds to the surrounding buildings, mid-block open space, and minimizes any adverse impacts on adjacent properties.

BUILDING SCALE AND FORM (PAGES 23 - 30)

QUESTION	YES	NO	N/A
Building Scale (pages 23 - 27)			
Is the building's height and depth compatible with the existing building scale at the street?	x		
Is the building's height and depth compatible with the existing building scale at the mid-block open space?	x		
Building Form (pages 28 - 30)			
Is the building's form compatible with that of surrounding buildings?	X		
Is the building's facade width compatible with those found on surrounding buildings?			
Are the building's proportions compatible with those found on surrounding buildings?	x		
Is the building's roofline compatible with those found on surrounding buildings?	X		

Comments: As proposed, the Project scale is compatible with the height and depth of the surrounding buildings in the neighborhood.

ARCHITECTURAL FEATURES (PAGES 31 - 41)

QUESTION	YES	NO	N/A
Building Entrances (pages 31 - 33)			
Does the building entrance enhance the connection between the public realm of			X
the street and sidewalk and the private realm of the building?			
Does the location of the building entrance respect the existing pattern of building entrances?	x		
Is the building's front porch compatible with existing porches of surrounding buildings?	x		
Are utility panels located so they are not visible on the front building wall or on the sidewalk?			x
Bay Windows (page 34)			
Are the length, height and type of bay windows compatible with those found on surrounding buildings?			x
Garages (pages 34 - 37)			
Is the garage structure detailed to create a visually interesting street frontage?	X		
Are the design and placement of the garage entrance and door compatible with the building and the surrounding area?	x		
Is the width of the garage entrance minimized?			
Is the placement of the curb cut coordinated to maximize on-street parking?			X
Rooftop Architectural Features (pages 38 - 41)			
Is the stair penthouse designed to minimize its visibility from the street?			X
Are the parapets compatible with the overall building proportions and other building elements?			x

Are the dormers compatible with the architectural character of surrounding buildings?		X
Are the windscreens designed to minimize impacts on the building's design and on light to adjacent buildings?		X


Comments: The proposed garage replacement and reduction in opening size is compatible with the building and the surrounding area.

BUILDING DETAILS (PAGES 43 - 48)

QUESTION	YES	NO	N/A
Architectural Details (pages 43 - 44)			
Are the placement and scale of architectural details compatible with the building and the surrounding area?	X		
Windows (pages 44 - 46)			
Do the windows contribute to the architectural character of the building and the neighborhood?	X		
Are the proportion and size of the windows related to that of existing buildings in the neighborhood?	X		
Are the window features designed to be compatible with the building's architectural character, as well as other buildings in the neighborhood?	X		
Are the window materials compatible with those found on surrounding buildings, especially on facades visible from the street?			
Exterior Materials (pages 47 - 48)			
Are the type, finish and quality of the building's materials compatible with those used in the surrounding area?			
Are the building's exposed walls covered and finished with quality materials that are compatible with the front facade and adjacent buildings?	X		
Are the building's materials properly detailed and appropriately applied?	X		


Comments: The proportion and size of the proposed windows contribute to the architectural character of the neighborhood. The Project incorporates quality materials and finishes that relate well to the surrounding neighborhood, including horizontal wood siding and aluminum-clad-wood windows.

Parcel Map

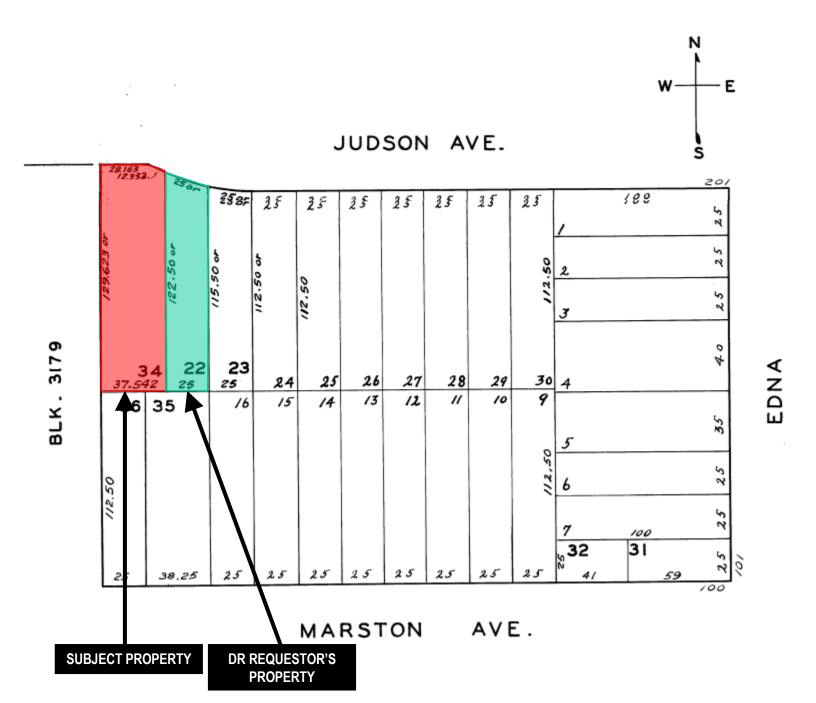



Sanborn Map*

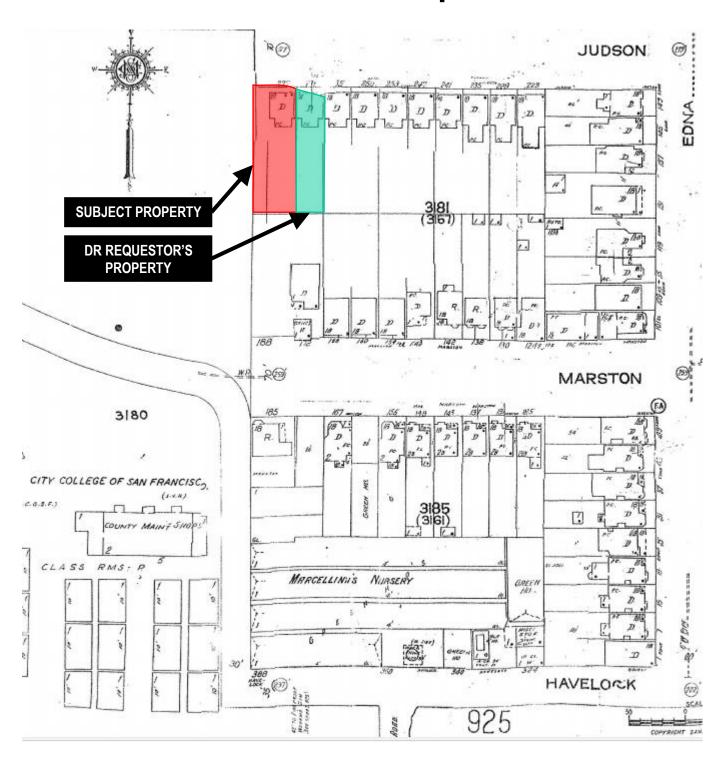

^{*}The Sanborn Maps in San Francisco have not been updated since 1998, and this map may not accurately reflect existing conditions.



Zoning Map







0



SUBJECT PROPERTY

DR REQUESTOR'S PROPERTY






SUBJECT PROPERTY

DR REQUESTOR'S PROPERTY



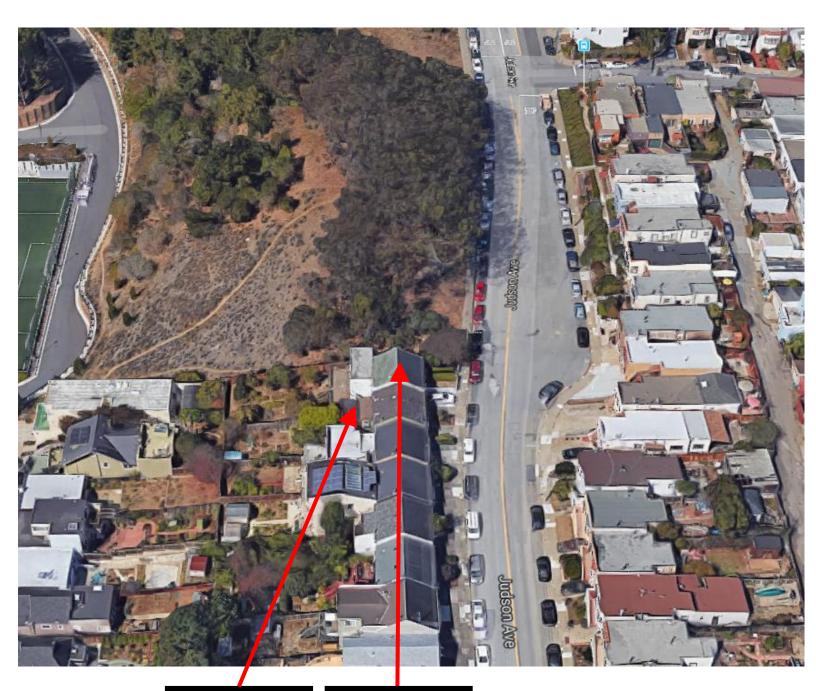

DR REQUESTOR'S PROPERTY

SUBJECT PROPERTY



Site Photo



1650 Mission Street Suite 400 San Francisco. CA 94103

NOTICE OF BUILDING PERMIT APPLICATION (SECTION 311)

On **August 12, 2015**, the Applicant named below filed Building Permit Application No. **2015.08.12.3993** with the City and County of San Francisco.

PROPERTY INFORMATION		APPL	ICANT INFORMATION
Project Address:	277 Judson Avenue	Applicant:	Lisa Wong
Cross Street(s):	Edna Street & Phelan Avenue	Address:	1213 Folsom Street
Block/Lot No.:	3181/034	City, State:	San Francisco, CA 94103
Zoning District(s):	RH-1 / 40-X	Telephone:	(415) 621-1280

You are receiving this notice as a property owner or resident within 150 feet of the proposed project. You are not required to take any action. For more information about the proposed project, or to express concerns about the project, please contact the Applicant listed above or the Planner named below as soon as possible. If you believe that there are exceptional or extraordinary circumstances associated with the project, you may request the Planning Commission to use its discretionary powers to review this application at a public hearing. Applications requesting a Discretionary Review hearing must be filed during the 30-day review period, prior to the close of business on the Expiration Date shown below, or the next business day if that date is on a week-end or a legal holiday. If no Requests for Discretionary Review are filed, this project will be approved by the Planning Department after the Expiration Date.

Members of the public are not required to provide personal identifying information when they communicate with the Commission or the Department. All written or oral communications, including submitted personal contact information, may be made available to the public for inspection and copying upon request and may appear on the Department's website or in other public documents.

PROJECT SCOPE					
☐ Demolition	□ New Construction	■ Alteration			
☐ Change of Use	■ Façade Alteration(s)	☐ Front Addition			
■ Rear Addition	■ Side Addition	☐ Vertical Addition			
PROJECT FEATURES	EXISTING	PROPOSED			
Building Use	Residential	No Change			
Front Setback	+/- 9 feet	No Change			
Building Depth	+/- 41 feet	+/- 63 feet 6 inches			
Rear Yard	+/- 71 feet 6 inches	+/- 48 feet 6 inches			
Building Height	+/- 17 feet 6 inches	No Change			
Number of Stories	2	2 over basement			
Number of Dwelling Units	1	No Change			
Number of Parking Spaces	1	2			
PROJECT DESCRIPTION					

PROJECT DESCRIPTION

The project includes a three-story horizontal addition at the rear of the existing building, a two-story side addition at the western property line and minor front façade changes.

The issuance of the building permit by the Department of Building Inspection or the Planning Commission project approval at a discretionary review hearing would constitute as the Approval Action for the project for the purposes of CEQA, pursuant to Section 31.04(h) of the San Francisco Administrative Code.

For more information, please contact Planning Department staff:

Planner: Natalia Kwiatkowska

Telephone: (415) 575-9185 Notice Date: 2/17/16
E-mail: natalia.kwiatkowska@sfgov.org Expiration Date: 3/18/16

中文詢問請電: (415) 575-9010

Para información en Español llamar al: (415) 575-9010

GENERAL INFORMATION ABOUT PROCEDURES

Reduced copies of the proposed project plans have been included in this mailing for your information. If you have questions about the plans, please contact the project Applicant listed on the front of this notice. You may wish to discuss the plans with your neighbors or neighborhood association, as they may already be aware of the project. If you have general questions about the Planning Department's review process, please contact the Planning Information Center at 1660 Mission Street, 1st Floor (415/558-6377) between 8:00am - 5:00pm Monday-Friday. If you have specific questions about the proposed project, you should contact the planner listed on the front of this notice.

If you believe that the impact on you from the proposed project is significant and you wish to seek to change the project, there are several procedures you may use. We strongly urge that steps 1 and 2 be taken.

- 1. Request a meeting with the project Applicant to get more information and to explain the project's impact on you.
- 2. Contact the nonprofit organization Community Boards at (415) 920-3820, or online at www.communityboards.org for a facilitated discussion in a safe and collaborative environment. Community Boards acts as a neutral third party and has, on many occasions, helped reach mutually agreeable solutions.
- 3. Where you have attempted, through the use of the above steps or other means, to address potential problems without success, please contact the planner listed on the front of this notice to discuss your concerns.

If, after exhausting the procedures outlined above, you still believe that exceptional and extraordinary circumstances exist, you have the option to request that the Planning Commission exercise its discretionary powers to review the project. These powers are reserved for use in exceptional and extraordinary circumstances for projects which generally conflict with the City's General Plan and the Priority Policies of the Planning Code; therefore the Commission exercises its discretion with utmost restraint. This procedure is called Discretionary Review. If you believe the project warrants Discretionary Review by the Planning Commission, you must file a Discretionary Review application prior to the Expiration Date shown on the front of this notice. Discretionary Review applications are available at the Planning Information Center (PIC), 1660 Mission Street, 1st Floor, or online at www.sfplanning.org). You must submit the application in person at the Planning Information Center (PIC) between 8:00am - 5:00pm Monday-Friday, with all required materials and a check payable to the Planning Department. To determine the fee for a Discretionary Review, please refer to the Planning Department Fee Schedule available at www.sfplanning.org. If the project includes multiple building permits, i.e. demolition and new construction, a separate request for Discretionary Review must be submitted, with all required materials and fee, for each permit that you feel will have an impact on you. Incomplete applications will not be accepted.

If no Discretionary Review Applications have been filed within the Notification Period, the Planning Department will approve the application and forward it to the Department of Building Inspection for its review.

BOARD OF APPEALS

An appeal of the Planning Commission's decision on a Discretionary Review case may be made to the **Board of Appeals within 15 calendar days after the building permit is issued** (or denied) by the Department of Building Inspection. Appeals must be submitted in person at the Board's office at 1650 Mission Street, 3rd Floor, Room 304. For further information about appeals to the Board of Appeals, including current fees, contact the Board of Appeals at (415) 575-6880.

ENVIRONMENTAL REVIEW

This project has undergone preliminary review pursuant to California Environmental Quality Act (CEQA). If, as part of this process, the Department's Environmental Review Officer has deemed this project to be exempt from further environmental review, an exemption determination has been prepared and can be obtained through the Exemption Map, on-line, at www.sfplanning.org. An appeal of the decision to exempt the proposed project from CEQA may be made to the Board of Supervisors within 30 calendar days after the project approval action identified on the determination. The procedures for filing an appeal of an exemption determination are available from the Clerk of the Board at City Hall, Room 244, or by calling (415) 554-5184.

Under CEQA, in a later court challenge, a litigant may be limited to raising only those issues previously raised at a hearing on the project or in written correspondence delivered to the Board of Supervisors, Planning Commission, Planning Department or other City board, commission or department at, or prior to, such hearing, or as part of the appeal hearing process on the CEQA decision.

CEQA Categorical Exemption Determination

PROPERTY INFORMATION/PROJECT DESCRIPTION

Proje	ct Address		Block/Lot(s)	
277 JUDSON AVE			3181034	
Case No.			Permit No.	
2015-011216PRJ				
Ad	ldition/	☐ Demolition (requires HRE for	New	
Alt	teration	Category B Building)	Construction	
Proje	ct description for	Planning Department approval.		
baser façad	ment level, addition e, and an interior r	ntails a rear and side addition to expand all floor le of exterior stairs to provide access to the usable emodel including legalization of an unauthorized of at the lower level per Planning Code Section 207(open space, changes to the front welling unit through the addition of an	
acces	sory awaning and	at the lower level per relationing Gode Geetion 207(5)(0).	
STF	D 4. EVENDEIG			
• -	P 1: EXEMPTIC	ON CLASS		
		ON CLASS applies, an Environmental Evaluation Application	on is required.*	
	e: If neither class a			
	e: If neither class a Class 1 - Existin Class 3 - New C	applies, an Environmental Evaluation Application g Facilities. Interior and exterior alterations; addit construction. Up to three new single-family resident recial/office structures; utility extensions; change of	ions under 10,000 sq. ft. nces or six dwelling units in one	
*Note	c: If neither class a Class 1 - Existin Class 3 - New Coulding; comme	applies, an Environmental Evaluation Application g Facilities. Interior and exterior alterations; addit construction. Up to three new single-family resident recial/office structures; utility extensions; change of	ions under 10,000 sq. ft. nces or six dwelling units in one use under 10,000 sq. ft. if principally	
*Note	Class 3 - New Coulding; commented or with Class 32 - In-Fil 10,000 sq. ft. and	applies, an Environmental Evaluation Application g Facilities. Interior and exterior alterations; addit construction. Up to three new single-family resident recial/office structures; utility extensions; change of a CU. I Development. New Construction of seven or mode meets the conditions described below:	ions under 10,000 sq. ft. nces or six dwelling units in one use under 10,000 sq. ft. if principally re units or additions greater than	
*Note	Class 1 - Existin Class 3 - New Coulding; comme permitted or with Class 32 - In-Fil 10,000 sq. ft. and (a) The project is	applies, an Environmental Evaluation Application g Facilities. Interior and exterior alterations; addit construction. Up to three new single-family resident reial/office structures; utility extensions; change of a CU. I Development. New Construction of seven or mode meets the conditions described below: se consistent with the applicable general plan design	ions under 10,000 sq. ft. nces or six dwelling units in one use under 10,000 sq. ft. if principally re units or additions greater than nation and all applicable general plan	
*Note	Class 1 - Existin Class 3 - New Coulding; comme permitted or with Class 32 - In-Fil 10,000 sq. ft. and (a) The project is policies as well as (b) The proposed	pplies, an Environmental Evaluation Application gracilities. Interior and exterior alterations; additionstruction. Up to three new single-family resident recial/office structures; utility extensions; change of a CU. I Development. New Construction of seven or mode meets the conditions described below: a consistent with the applicable general plan designs with applicable zoning designation and regulation development occurs within city limits on a project	ions under 10,000 sq. ft. Inces or six dwelling units in one use under 10,000 sq. ft. if principally The units or additions greater than Ination and all applicable general plantons.	
*Note	Class 3 - New Coulding; comme permitted or with 10,000 sq. ft. and (a) The project is policies as well a (b) The proposed substantially sur	pplies, an Environmental Evaluation Application gracilities. Interior and exterior alterations; additionstruction. Up to three new single-family resident reial/office structures; utility extensions; change of a CU. I Development. New Construction of seven or mode meets the conditions described below: a consistent with the applicable general plan designs with applicable zoning designation and regulation development occurs within city limits on a project rounded by urban uses.	ions under 10,000 sq. ft. nces or six dwelling units in one use under 10,000 sq. ft. if principally re units or additions greater than nation and all applicable general plan ons. t site of no more than 5 acres	
*Note	Class 1 - Existin Class 3 - New Coulding; commented or with Class 32 - In-Fil 10,000 sq. ft. and (a) The project is policies as well a (b) The proposed substantially sur (c) The project s	pplies, an Environmental Evaluation Application gracilities. Interior and exterior alterations; additionstruction. Up to three new single-family resident recial/office structures; utility extensions; change of a CU. I Development. New Construction of seven or mode meets the conditions described below: a consistent with the applicable general plan designs with applicable zoning designation and regulation development occurs within city limits on a project	ions under 10,000 sq. ft. Inces or six dwelling units in one use under 10,000 sq. ft. if principally The units or additions greater than Ination and all applicable general plantons. It site of no more than 5 acres Ithreatened species.	
*Note	Class 1 - Existin Class 3 - New Coulding; comme permitted or with Class 32 - In-Fil 10,000 sq. ft. and (a) The project is policies as well a (b) The proposed substantially sur (c) The project s (d) Approval of the water quality.	applies, an Environmental Evaluation Application g Facilities. Interior and exterior alterations; additionstruction. Up to three new single-family resident recial/office structures; utility extensions; change of a CU. I Development. New Construction of seven or mode meets the conditions described below: a consistent with the applicable general plan designs with applicable zoning designation and regulated development occurs within city limits on a project rounded by urban uses. In the project would not result in any significant effects.	ions under 10,000 sq. ft. Inces or six dwelling units in one use under 10,000 sq. ft. if principally The units or additions greater than Ination and all applicable general plan Incompanions. It site of no more than 5 acres Ithreatened species. Is relating to traffic, noise, air quality, or	
*Note	Class 1 - Existin Class 3 - New Coulding; comme permitted or with Class 32 - In-Fil 10,000 sq. ft. and (a) The project is policies as well a (b) The proposed substantially sur (c) The project s (d) Approval of the water quality.	applies, an Environmental Evaluation Application g Facilities. Interior and exterior alterations; additionstruction. Up to three new single-family resident recial/office structures; utility extensions; change of a CU. I Development. New Construction of seven or mode meets the conditions described below: a consistent with the applicable general plan designs with applicable zoning designation and regulating development occurs within city limits on a project rounded by urban uses. ite has no value as habitat for endangered rare or	ions under 10,000 sq. ft. Inces or six dwelling units in one use under 10,000 sq. ft. if principally The units or additions greater than Ination and all applicable general plan Incompanions. It site of no more than 5 acres Ithreatened species. Is relating to traffic, noise, air quality, or	
*Note	Class 1 - Existin Class 3 - New Cobuilding; comme permitted or with Class 32 - In-Fil 10,000 sq. ft. and (a) The project is policies as well a (b) The proposed substantially sur (c) The project s (d) Approval of the water quality. (e) The site can	applies, an Environmental Evaluation Application g Facilities. Interior and exterior alterations; additionstruction. Up to three new single-family resident recial/office structures; utility extensions; change of a CU. I Development. New Construction of seven or mode meets the conditions described below: a consistent with the applicable general plan designs with applicable zoning designation and regulated development occurs within city limits on a project rounded by urban uses. In the project would not result in any significant effects.	ions under 10,000 sq. ft. Inces or six dwelling units in one use under 10,000 sq. ft. if principally The units or additions greater than Ination and all applicable general plan Incompanions. It site of no more than 5 acres Ithreatened species. Is relating to traffic, noise, air quality, or	
*Note	Class 1 - Existin Class 3 - New Cobuilding; comme permitted or with Class 32 - In-Fil 10,000 sq. ft. and (a) The project is policies as well a (b) The proposed substantially sur (c) The project s (d) Approval of the water quality. (e) The site can	pplies, an Environmental Evaluation Application gracilities. Interior and exterior alterations; additionstruction. Up to three new single-family resident reial/office structures; utility extensions; change of a CU. I Development. New Construction of seven or mode meets the conditions described below: a consistent with the applicable general plan designs with applicable zoning designation and regulated development occurs within city limits on a project rounded by urban uses. The project would not result in any significant effect the adequately served by all required utilities and project and adequately served by all required utilities and project would not result in any significant effects.	ions under 10,000 sq. ft. Inces or six dwelling units in one use under 10,000 sq. ft. if principally The units or additions greater than Ination and all applicable general plan Incompanions. It site of no more than 5 acres Ithreatened species. Is relating to traffic, noise, air quality, or	
*Note	Class 1 - Existin Class 3 - New Coulding; comme permitted or with Class 32 - In-Fil 10,000 sq. ft. and (a) The project is policies as well a (b) The proposed substantially sur (c) The project s (d) Approval of the water quality. (e) The site can	pplies, an Environmental Evaluation Application gracilities. Interior and exterior alterations; additionstruction. Up to three new single-family resident reial/office structures; utility extensions; change of a CU. I Development. New Construction of seven or mode meets the conditions described below: a consistent with the applicable general plan designs with applicable zoning designation and regulated development occurs within city limits on a project rounded by urban uses. The project would not result in any significant effect the adequately served by all required utilities and project and adequately served by all required utilities and project would not result in any significant effects.	ions under 10,000 sq. ft. Inces or six dwelling units in one use under 10,000 sq. ft. if principally The units or additions greater than Ination and all applicable general plan Incompanions. It site of no more than 5 acres Ithreatened species. Is relating to traffic, noise, air quality, or	

STEP 2: CEQA IMPACTS

TO BE COMPLETED BY PROJECT PLANNER

If any b	If any box is checked below, an Environmental Evaluation Application is required.					
	Air Quality: Would the project add new sensitive receptors (specifically, schools, day care facilities, hospitals, residential dwellings, and senior-care facilities within an Air Pollution Exposure Zone? Does the project have the potential to emit substantial pollutant concentrations (e.g., backup diesel generators, heavy industry, diesel trucks, etc.)? (refer to EP _ArcMap > CEQA Catex Determination Layers > Air Pollution Exposure Zone)					
	Hazardous Materials: If the project site is located on the Maher map or is suspected of containing hazardous materials (based on a previous use such as gas station, auto repair, dry cleaners, or heavy manufacturing, or a site with underground storage tanks): Would the project involve 50 cubic yards or more of soil disturbance - or a change of use from industrial to residential? If yes, this box must be checked and the project applicant must submit an Environmental Application with a Phase I Environmental Site Assessment. Exceptions: do not check box if the applicant presents documentation of enrollment in the San Francisco Department of Public Health (DPH) Maher program, a DPH waiver from the Maher program, or other documentation from Environmental Planning staff that hazardous material effects would be less than significant (refer to EP_ArcMap > Maher layer).					
	Transportation: Does the project create six (6) or more net new parking spaces or residential units? Does the project have the potential to adversely affect transit, pedestrian and/or bicycle safety (hazards) or the adequacy of nearby transit, pedestrian and/or bicycle facilities?					
	Archeological Resources: Would the project result in soil disturbance/modification greater than two (2) feet below grade in an archeological sensitive area or eight (8) feet in a non-archeological sensitive area? (refer to EP_ArcMap > CEQA Catex Determination Layers > Archeological Sensitive Area)					
	Subdivision/Lot Line Adjustment: Does the project site involve a subdivision or lot line adjustment on a lot with a slope average of 20% or more? (refer to EP_ArcMap > CEQA Catex Determination Layers > Topography)					
	Slope = or > 20%: Does the project involve any of the following: (1) square footage expansion greater than 1,000 sq. ft. outside of the existing building footprint, (2) excavation of 50 cubic yards or more of soil, (3) new construction? (refer to EP_ArcMap > CEQA Catex Determination Layers > Topography) If box is checked, a geotechnical report is required.					
	Seismic: Landslide Zone: Does the project involve any of the following: (1) square footage expansion greater than 1,000 sq. ft. outside of the existing building footprint, (2) excavation of 50 cubic yards or more of soil, (3) new construction? (refer to EP_ArcMap > CEQA Catex Determination Layers > Seismic Hazard Zones) If box is checked, a geotechnical report is required.					
	Seismic: Liquefaction Zone: Does the project involve any of the following: (1) square footage expansion greater than 1,000 sq. ft. outside of the existing building footprint, (2) excavation of 50 cubic yards or more of soil, (3) new construction? (refer to EP_ArcMap > CEQA Catex Determination Layers > Seismic Hazard Zones) If box is checked, a geotechnical report will likely be required.					
1	If no boxes are checked above, GO TO STEP 3. If one or more boxes are checked above, an Environmental Evaluation Application is required, unless reviewed by an Environmental Planner.					
Com	ments and Planner Signature (optional): Natalia Kwiatkowska					

STEP 3: PROPERTY STATUS - HISTORIC RESOURCE TO BE COMPLETED BY PROJECT PLANNER PROPERTY IS ONE OF THE FOLLOWING: (refer to Parcel Information Map) Category A: Known Historical Resource. GO TO STEP 5. Category B: Potential Historical Resource (over 45 years of age). GO TO STEP 4. Category C: Not a Historical Resource or Not Age Eligible (under 45 years of age). GO TO STEP 6. STEP 4: PROPOSED WORK CHECKLIST TO BE COMPLETED BY PROJECT PLANNER Check all that apply to the project. 1. Change of use and new construction. Tenant improvements not included. 2. Regular maintenance or repair to correct or repair deterioration, decay, or damage to building. 3. Window replacement that meets the Department's Window Replacement Standards. Does not include storefront window alterations. 4. Garage work. A new opening that meets the Guidelines for Adding Garages and Curb Cuts, and/or replacement of a garage door in an existing opening that meets the Residential Design Guidelines. 5. Deck, terrace construction, or fences not visible from any immediately adjacent public right-of-way. 6. Mechanical equipment installation that is not visible from any immediately adjacent public right-of-way. 7. Dormer installation that meets the requirements for exemption from public notification under Zoning Administrator Bulletin No. 3: Dormer Windows. 8. Addition(s) that are not visible from any immediately adjacent public right-of-way for 150 feet in each direction; does not extend vertically beyond the floor level of the top story of the structure or is only a П single story in height; does not have a footprint that is more than 50% larger than that of the original building; and does not cause the removal of architectural significant roofing features. Note: Project Planner must check box below before proceeding. Project is not listed. GO TO STEP 5. Project does not conform to the scopes of work. GO TO STEP 5. Project involves four or more work descriptions. GO TO STEP 5. Project involves less than four work descriptions. GO TO STEP 6. STEP 5: CEQA IMPACTS - ADVANCED HISTORICAL REVIEW TO BE COMPLETED BY PROJECT PLANNER Check all that apply to the project. 1. Project involves a known historical resource (CEQA Category A) as determined by Step 3 and conforms entirely to proposed work checklist in Step 4. 2. Interior alterations to publicly accessible spaces. 3. Window replacement of original/historic windows that are not "in-kind" but are consistent with existing historic character. 4. Façade/storefront alterations that do not remove, alter, or obscure character-defining features.

5. Raising the building in a manner that does not remove, alter, or obscure character-defining

6. Restoration based upon documented evidence of a building's historic condition, such as historic

中文詢問請電: 415.575.9010

photographs, plans, physical evidence, or similar buildings.

features.

	7. Addition(s) , including mechanical equipment that are minimally visible from a public right-of-way and meet the <i>Secretary of the Interior's Standards for Rehabilitation</i> .					
	8. Other work consistent with the Secretary of the Interior Stand Properties (specify or add comments):	lards for the Treatment of Historic				
	9. Other work that would not materially impair a historic district (s	specify or add comments):				
	(Requires approval by Senior Preservation Planner/Preservation	Coordinator)				
	10. Reclassification of property status . (Requires approval by S	Senior Preservation				
	_	sify to Category C				
	a. Per HRER dated (attach HRE	ER)				
	b. Other (specify):					
	Note: If ANY box in STEP 5 above is checked, a Preservation Planner MUST check one box below.					
	Further environmental review required. Based on the information provided, the project requires an <i>Environmental Evaluation Application</i> to be submitted. GO TO STEP 6.					
	Project can proceed with categorical exemption review. The project has been reviewed by the Preservation Planner and can proceed with categorical exemption review. GO TO STEP 6.					
Comm	ents (optional):					
Preser	vation Planner Signature: Natalia Kwiatkowska					
	EP 6: CATEGORICAL EXEMPTION DETERMINATION BE COMPLETED BY PROJECT PLANNER					
	Further environmental review required. Proposed project does <i>(check all that apply)</i> :	not meet scopes of work in either				
	Step 2 - CEQA Impacts					
	Step 5 - Advanced Historical Review STOP! Must file an Environmental Evaluation Application.					
	No further environmental review is required. The project is cal	regorically exempt under CEQA.				
	There are no unusual circumstances that would result in a reasonable possibility of a significant effect.					
	Project Approval Action:	Signature:				
	Building Permit If Discretionary Review before the Planning Commission is requested,	Natalia Kwiatkowska 10/04/2018				
	the Discretionary Review hearing is the Approval Action for the project.					
	Once signed or stamped and dated, this document constitutes a categorical exemption pursuant to CEQA Guidelines and Chapter 31of the Administrative Code. In accordance with Chapter 31 of the San Francisco Administrative Code, an appeal of an exemption determination can only be filed within 30 days of the project receiving the first approval action. Please note that other approval actions may be required for the project. Please contact the assigned planner for these approvals.					

STEP 7: MODIFICATION OF A CEQA EXEMPT PROJECT

TO BE COMPLETED BY PROJECT PLANNER

In accordance with Chapter 31 of the San Francisco Administrative Code, when a California Environmental Quality Act (CEQA) exempt project changes after the Approval Action and requires a subsequent approval, the Environmental Review Officer (or his or her designee) must determine whether the proposed change constitutes a substantial modification of that project. This checklist shall be used to determine whether the proposed changes to the approved project would constitute a "substantial modification" and, therefore, be subject to additional environmental review pursuant to CEQA.

PROPERTY INFORMATION/PROJECT DESCRIPTION

Project Address (If different than front page)			Block/Lot(s) (If different than front page)			
277 J	UDSON AVE		3181/034			
Case	No.	Previous Building Permit No.	New Building Permit No.			
2015-	011216PRJ					
Plans	Dated	Previous Approval Action	New Approval Action			
		Building Permit				
Modi	fied Project Description:					
DET	TERMINATION IF PROJECT	CONSTITUTES SUBSTANTIAL MODIF	ICATION			
Com	pared to the approved project, w	rould the modified project:				
	Result in expansion of the building envelope, as defined in the Planning Code;					
	Result in the change of use that would require public notice under Planning Code Sections 311 or 312;					
	Result in demolition as defined under Planning Code Section 317 or 19005(f)?					
	Is any information being presented that was not known and could not have been known at the time of the original determination, that shows the originally approved project may no longer qualify for the exemption?					
If at I	east one of the above boxes is	checked, further environmental review i	s required.			
DET	ERMINATION OF NO SUBSTA	NTIAL MODIFICATION				
	The proposed modification would not result in any of the above changes.					
If this box is checked, the proposed modifications are categorically exempt under CEQA, in accordance with prior project approval and no additional environmental review is required. This determination shall be posted on the Planning Department website and office and mailed to the applicant, City approving entities, and anyone requesting written notice.						
Plani	ner Name:	Signature or Stamp:				

20	15-011216	DRP
Applicati	on for Discretiona	ry Review
CASE NUMBER: For Staff Use only	MAR 16	

APPLICATION FOR Discretionary Review

MAR 1 6 2818

Owner/Applicant Information	ę			en general en
DRAPPLICANT'S NAME: LVAV HUTAV				
DRAPPLICANTS ADDRESS. ZIP CODE. 171 Tudison Avenue 941	national contraction to the contraction of the cont	TELEPHOR	**************************************	9472
PROPERTY OWNER WHO IS DOING THE PROJECT ON WHICH YOU ARE REQUESTING DISCRETIONARY REVIEW N	NAME;			
ADDRESS. ZIP CODE:	COLONIA COMPANIA CON CARAC	TELEPHON	IE.	
136 Gennessee Great 94	u C	()		
CONTACT FOR DR APPLICATION: Same as Above				
ADDRESS: ZIP CODE:	:	TELEPHON	Æ:	
E-MAIL ADDRESS:		()		
2. Location and Classification STREET ADDRESS OF PROJECT: 277 Judyan Avenue CROSS STREETS:			ZIP CODE QUITZ	2
tana street & Mealan A	ver			
ASSESSORS BLOCK/LOT. LOT DIMENSIONS: LOT AREA (SQ.FT): ZONING DISTRICT: 3181 / 034		HEIGHT/BÜLK	DISTRICT:	
3. Project Description				
Change of Use Change of Hours New Construction Alterations	s 🗹 I	Demolition	☐ Othe	r 🗌
Additions to Building: Rear Front Height Side Yard	١.,	1 4	Å	
Present or Previous Use: Therent use as tu	Mal	L / 8	4 Sh	nden
Proposed Use: more on 3 fam i	æ	يح		 /
Building Permit Application No. 2015.08.12.3993	Date Fi	led: <u>0</u> 8	3/12/	2015

4.	Actions	Prior to	a D	iscretionary	, Review	Request
----	---------	----------	-----	--------------	----------	---------

Prior Action	YES	NO
Have you discussed this project with the permit applicant?	Ø	
Did you discuss the project with the Planning Department permit review planner?		Z,
Did you participate in outside mediation on this case?		

5. Changes Made to the Project as a Result of Mediation

If you have discussed the project with the applicant, planning staff or gone through mediation, please summarize the result, including any changes there were made to the proposed project.

none o	our co	ancetuc.	uche	Laken	Nu
Concide	lation				
	· ·				
				····	

Discretionary Review Request

In the space below and on separate paper, if necessary, please present facts sufficient to answer each question.

1. What are the reasons for requesting Discretionary Review? The project meets the minimum standards of the Planning Code. What are the exceptional and extraordinary circumstances that justify Discretionary Review of the project? How does the project conflict with the City's General Plan or the Planning Code's Priority Policies or Residential Design Guidelines? Please be specific and site specific sections of the Residential Design Guidelines.

Thorse to some light due to height of the bilding woodliken in the teat; loss of daylight as well

2. The Residential Design Guidelines assume some impacts to be reasonable and expected as part of construction. Please explain how this project would cause unreasonable impacts. If you believe your property, the property of others or the neighborhood would be adversely affected, please state who would be affected, and how:

Longe — all the menthouse with be affected with part way is see in quality of lefe there was a teasan alle by person that property will see in a tensal Greenes with even most 3 hickory with even most 3 hickory was all when the changes (if any) already made would respond to the exceptional and extraordinary circumstances and reduce the adverse effects noted above in question #1?

- main is sue is the height of the additional tear extension to secondary is sue is that there is a teal possibility that property will continue as tended. This added square feology, there will be uncheased of shudents tenting the available space, which will lead to much bigger parking congestion.

Applicant's Affidavit

Under penalty of perjury the following declarations are made:

- a: The undersigned is the owner or authorized agent of the owner of this property.
- b: The information presented is true and correct to the best of my knowledge.
- c: The other information or applications may be required.

Signature:

Date:

16 2016

Print name, and indicate whether owner, or authorized agent:

Owner / Authorized Agent (circle one)

Application	for Di	scretic	onary	Review
CASE NUMBER: For Staff Use only				

Discretionary Review Application Submittal Checklist

Applications submitted to the Planning Department must be accompanied by this checklist and all required materials. The checklist is to be completed and signed by the applicant or authorized agent.

REQUIRED MATERIALS (please check correct column)	DR APPLICATION
Application, with all blanks completed	\$ X
Address labels (original), if applicable	\$
Address labels (copy of the above), if applicable	%
Photocopy of this completed application	赵
Photographs that illustrate your concerns	
Convenant or Deed Restrictions	
Check payable to Planning Dept.	, 2
Letter of authorization for agent	Sk
Other: Section Plan, Detail drawings (i.e. windows, door entries, trim), Specifications (for cleaning, repair, etc.) and/or Product cut sheets for new elements (i.e. windows, doors)	

NOTES:

Required Material.

Cytional Material.

Two sets of original labels and one copy of addresses of adjacent property owners and owners of property across street.

For Departmen						
Application		ing Departn				
Bv. J				Da Da		



FOR MORE INFORMATION: Call or visit the San Francisco Planning Department

Central Reception 1650 Mission Street, Suite 400 San Francisco CA 94103-2479

TEL: 415.558.6378 FAX: **415 558-6409**

WEB: http://www.sfplanning.org

Planning Information Center (PIC)

1660 Mission Street, First Floor San Francisco CA 94103-2479

TEL: 415.558.6377

Planning staff are available by phone and at the PIC counter. No appointment is necessary.

DISCRETIONARY REVIEW (DRP)





SAN FRANCISCO PLANNING DEPARTMENT

1650 MISSION STREET, SUITE 400 SAN FRANCISCO, CA 94103-2479 MAIN: (415) 558-6378 SFPLANNING.ORG

D .			
Pro	lect	Intor	rmation

Property Address: 277 Judson Ave, San Francisco Zip Code: CA 94112

Building Permit Application(s):

Record Number: Assigned Planner: Natalia Kwiatkowska

Project Sponsor

Name: Tom Zhang Phone: (510) 759-4149

Email: Iziarchitect@gmail.com

Required Questions

 Given the concerns of the DR requester and other concerned parties, why do you feel your proposed project should be approved? (If you are not aware of the issues of concern to the DR requester, please meet the DR requester in addition to reviewing the attached DR application.)

We feel that our proposed project should be approved because it meets all zoning requirements including setbacks, density and height limits. The DR requester (which is the adjacent neighbor to the east) concerns about losing sunlight and view from the southwest side. The proposed project has address his concerns by providing side yard setback (6'-0 on the lower level and 12'-0" on the upper level) adjacent to his property even though no side yard setback is required by the zoning code. The rear of both the houses are south facing. There is ample of sunlight for the south elevation. In fact, the shadow study shows that there very minimum shadow casted by our project. In fact, their own double level decks block their own light. Our setback intends to provide a view corridor for their southwest "view", but their tall trees have already been blocking their view to the southwest.

The house has been vacant for nearly a year. The owner intend to remodel the house to meet their family need. They will move-in after the renovation. The proposed and submitted floor plans shows the intended family use of the house. The DR requester's assumption that the owner wants to turn this house into a "hostel" is groundless.

2. What alternatives or changes to the proposed project are you willing to make in order to address the concerns of the DR requester and other concerned parties? If you have already changed the project to meet neighborhood concerns, please explain those changes and indicate whether they were made before or after filing your application with the City.

The project has gone through many rounds of communication and modifications with the DR requester. The current submittal has resulted from the discussions and compromises that the owner is willing to make. The changes we made after our filing our application with the City include changing the deck near their house to a roof to avoid looking over to their yard; eliminating windows and doors facing east to avoid privacy intrusion. These changes were requested by the DR requester.

3. If you are not willing to change the proposed project or pursue other alternatives, please state why you feel that your project would not have any adverse effect on the surrounding properties. Include an explaination of your needs for space or other personal requirements that prevent you from making the changes requested by the DR requester.

The owner of this project are senior citizens. They do want to fix the house and move in with their elder parents who are over 90 years old.

Project Features

Please provide the following information about the project for both the existing and proposed features. Please attach an additional sheet with project features that are not included in this table.

	EXISTING	PROPOSED
Dwelling Units (only one kitchen per unit - additional kitchens count as additional units)	1	2
Occupied Stories (all levels with habitable rooms)	2	2
Basement Levels (may include garage or windowless storage rooms)	1	1
Parking Spaces (Off-Street)	1	1
Bedrooms	7	7
Height	33'-6"	35'-0"
Building Depth	41'-2"	60'-9"
Rental Value (monthly)	0	0
Property Value	\$1,200,000	\$1,600,000

I attest that the above information is true to the best of my knowledge.

Signature:	Date: 8/13/18
Printed Name: Tom Zhang	Property Owner Authorized Agent

If you have any additional information that is not covered by this application, please feel free to attach additional sheets to this form.

Affidavit

We, the property owners of 277 Judson Ave. San Francisco, CA 94112, promise that we will not rent out the property after the addition is built.

Jia, Weiping

Signature: Weigr Jia

Signature: Weigr Jia

Signature: Weiping Jia

Nancy Po Chueng

Signature: Nancy Po Chueng

Jia, Weihua

Signature: Weiping Jia

Wang, Yaping

Signature: Yaping Wang

Jia, Weishan

Signature: Wei Shaw Jia

Zhu, Xiaoyan

Date: 5/8/2016

Signature: Xiao an = ful

We do not object the 277 Judson addition project 148 MARSTON AVE 240 Judson Ave 758 Judson Ave. 266 Julson Au 235 Judson Ave 247 Julison Ave

Visit Time	Address	Owner	Opinion
12:15	142 Marston Ave, San Francisco, CA 94112	A & S Powell	They have no objection to the the 277 addition project.
12:20	154 Marston Ave, San Francisco, CA 94112	Boly Lu	We met only the tenant. The owner is usually at the backyard of the property on Wednesdays after 12:0
12:31	160 Marston Ave, San Francisco, CA 94112	Arvind Krishnan	He has no objection to the the 277 addition project and signed the petition.
12:36	166 Marston Ave, San Francisco, CA 94112	Occupant	Nobody was at home.
12:38	172 Marston Ave, San Francisco, CA 94112	Jonas & Collins	They have no objection to the the 277 addition project and signed the petition.
12:43	188 Marston Ave, San Francisco, CA 94112	Veronica Li Trs	Nobody was at home.
12:46	136 Marston Ave, San Francisco, CA 94112	Llanes & Seoni	They have no objection to the the 277 addition project and signed the petition.
12:49	148 Marston Ave, San Francisco, CA 94112	Christine Begle	She has no objection to the 277 Judson addition project and signed the petition.
12:56	226 Judson Ave, San Francisco, CA 94112	Hrenyo & Evans	Nobody was at home.
12:58	230 Judson Ave, San Francisco, CA 94112	Garcia & Schec	Nobody was at home.
12:59	234 Judson Ave, San Francisco, CA 94112	Jonathan Stern	Nobody was at home.
13:01	238 Judson Ave, San Francisco, CA 94112	Abdul & Hussein	Nobody was at home.
13:04	240 Judson Ave, San Francisco, CA 94112	Carmen Murphy - Lopez	They have no objection to the 277 Judson addition project and signed the petition. They said: "You can build as large as you wish. We really do not care."
13:08	246 Judson Ave, San Francisco, CA 94112	Occupant	Nobody was at home.
13:09	250 Judson Ave, San Francisco, CA 94112	Josefina Pacumio	Nobody was at home.
13:10	254 Judson Ave, San Francisco, CA 94112	Marantal Trs	He had concerns about parking congestion and whether we would rent out the property, and asked us to trim the tree next to our property. He said he had no objection to the 277 Judson addition project, but he wanted to discuss with his wife before signing the petition.
13:40	258 Judson Ave, San Francisco, CA 94112	Elizabeth Martinez	She has no objection to the 277 Judson addition project and signed the petition
13:42	262 Judson Ave, San Francisco, CA 94112	Mccosh & Enders	They have no objection to the the 277 addition project and signed the petition
13:47	266 Judson Ave, San Francisco, CA 94112	Heffernan Trs	They have no objection to the the 277 addition project and signed the petition
	270 Judson Ave, San Francisco, CA 94112	Wesley Patton	Same as above. This property is also owned by the 266 Judson Ave owner.
13:50	274 Judson Ave, San Francisco, CA 94112	Christina Foo	Nobody was at home.
13:52	280 Judson Ave, San Francisco, CA 94112	Shigeko Mayehara Trs	Nobody was at home.
13:55	235 Judson Ave, San Francisco, CA 94112	Ivy Hu	She has no objection to the 277 Judson addition project and signed the petition
13:58	241 Judson Ave, San Francisco, CA 94112	Laura Hapka	Nobody was at home.
14:00	247 Judson Ave, San Francisco, CA 94112	S & R Dawson	They have no objection to the 277 Judson addition project and signed the petition. They are going to start an addition project as well, so they fully support us
14:03	253 Judson Ave, San Francisco, CA 94112	Occupant	The house is under construction. Nobody was at home.
14:05	259 Judson Ave, San Francisco, CA 94112	William Marquardt	Nobody was at home.

RENOVATION & ADDITION FOR 277 JUDSON AVENUE, SAN FRANCISCO, CA 94112

PROJECT DATA LOCATION 277 JUDSON AVENUE, SAN FRANCISCO I. CALIFORNIA FIRE CODE 2016 OWNER WEIPING JIA 510-914-0105 TELEPHONE PARCEL # 001017701300 ZONING RH-1 LOT SIZE 4.829 SF PARKING I COVER SPACE (16'X18') OCCUPANCY R2/II CONSTRUCTION TYPE V

INDEX OF DRAWINGS

AI.I COVER SHEET (N) SITE PLAN

A I .2 (E) SITE PLAN

A2.1 (E) MAIN FLOOR PLAN

A2.2 (E) LOWER FLOOR PLAN A2.3 (N) MAIN FLOOR PLAN

A2.4 (N) LOWER FLOOR PLAN

A2.5 (N) BASEMENT PLAN A3.1 (E) EAST ELEVATION

(N) EAST ELEVATION

A3.2 (E) WEST ELEVATION (N) WEST ELEVATION

A3.3 (E) NORTH ELEVATION (N) NORTH ELEVATION

A3.4 (E) SOUTH ELEVATION

(N) SOUTH ELEVATION A4.1 (N) SECTIONS & DETAILS

APPLICABLE CODES CALIFORNIA BUILDING CODE 2016 CALIFORNIA RESIDENTIAL CODE 2016 CALIFORNIA MECHANICAL CODE 2016 CALIFORNIA PLUMBING CODE 2016 6. CALIFORNIA ELECTRICAL CODE 2016 7. CALIFORNIA ENERGY CODE 2016 . CALIFORNIA GREEN BUILDING STANDARDS 9. SAN FRANCISCO CITY ORDINANCES \$ ADDITION OF 1,913 SF. AN IN-LAW UNIT IS CREATED ON LOWER LEVEL WITH SEPARATE 910

SCOPE OF WORK RENOVATION OF EXISTING HOUSE OF 1,605 SF


REPLACE (E) WINDOWS AND (E) GARAGE DOOR,


PROJECT INFORMATION

	EXISTING	NEW	CHANGE
TOTAL LOT AREA (SF)	4829	4829	0
TOTAL BUILDING FOOTPRINT (SF)	1434	1971	+483
TOTAL FLOOR AREA (SF)	1605	3518	+1913
BUILDING HEIGHT	27'0"	27'-0"	0
NUMBER OF DWELLING UNITS	1	2	+1
PARKING SPACE	1	1	0
FAR.	0.33	0.72	0.39
LOT COVER %	29%	40%	11%
	EXISTING	NEW	REQURIE
FRONT SETBACK	16'-1"	16'-1"	15'-0"
SIDE SETBACK	0	0	N/A
REAR SETBACK	60'-2"	50'-4"	32'-5" (25%)

VINCINITY MAP



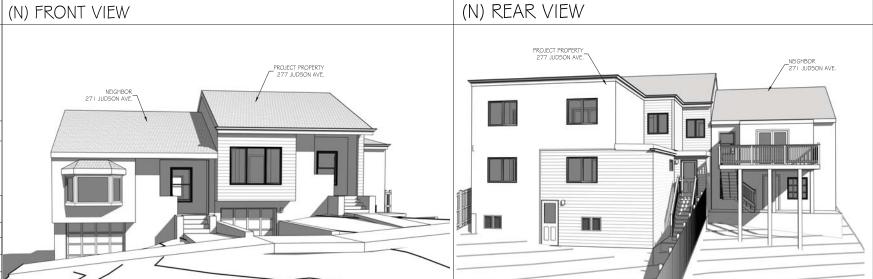

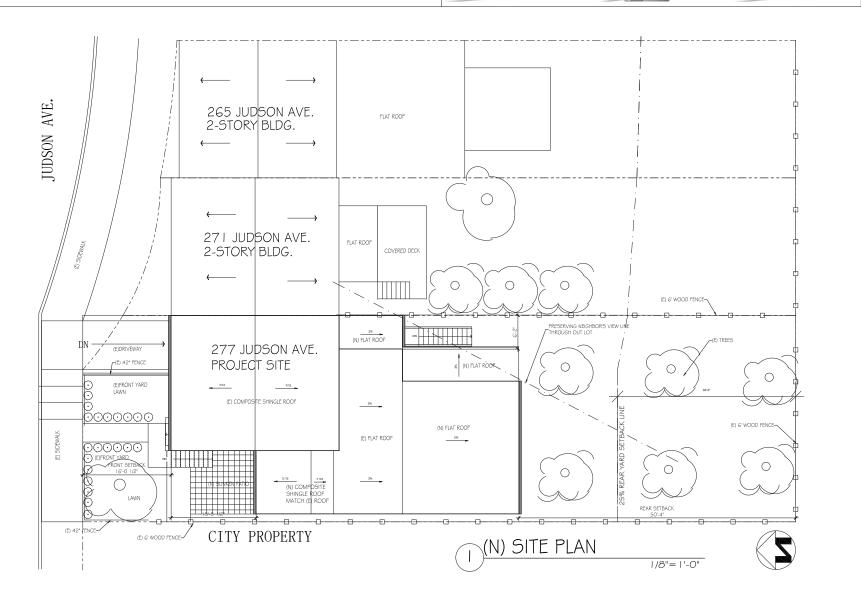

ARCHITEC LZI International



WEIPING JIA

277 Judson Avenue San Francisco, CA 94112

E-mail: peacewang8618@gmail.com

CONSULTANTS

Structural Engineer

GTC GeoTrinity Consultants, Inc. 7770 Pardee Lane, Suite 101 Oakland, CA 94621

Tel: (510) 383-9950 E-mail: info@geotrinity.com

REVISIONS

09/27/18 FOR PLANNING APPLICATION

APPROVALS


ADDITION & RENOVATION


277 JUDSON AVENUE, SAN FRANCISCO, CA 94112

SHEET TITLE

COVER SHEET

SHEET NO. SCALE AS NOTED LZ JOB NO.

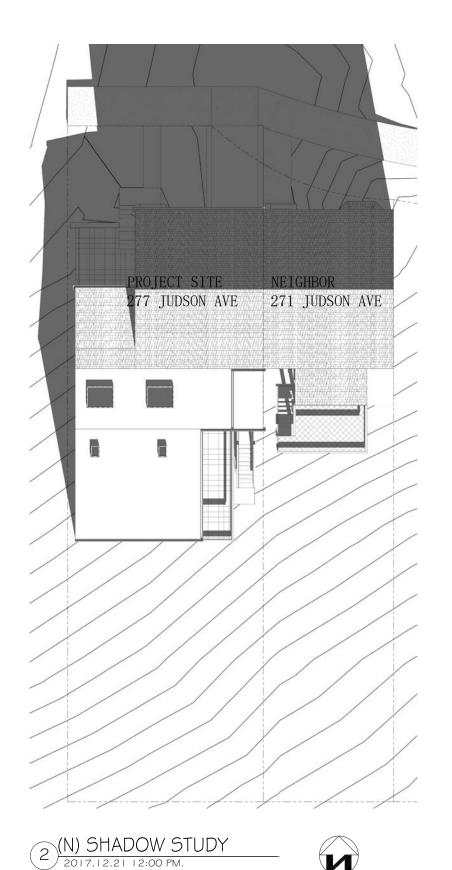

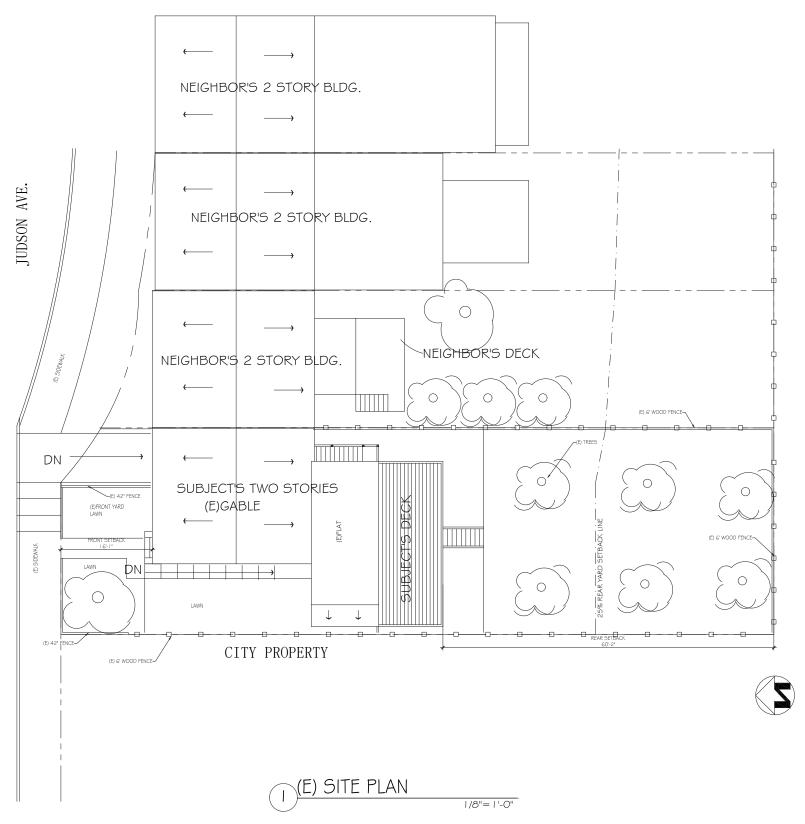

LZI International

P. O. BOX 11230 OAKLAND, CA 94611

TEL: (510) 759-4149 FAX: (510) 985-1668

EMAIL: lziarchitect@gmail.com

WEIPING JIA

277 Judson Avenue San Francisco, CA 94112

E-mail: peacewang8618@gmail.com

CONSULTANTS

Structural Engineer

GTC GeoTrinity Consultants, Inc. 7770 Pardee Lane, Suite 101 Oakland, CA 94621

Tel: (510) 383-9950

E-mail: info@geotrinity.com

REVISIONS

09/27/18 FOR PLANNING APPLICATION

APPROVALS


ADDITION & RENOVATION FOR 277 JUDSON AVENUE, SAN FRANCISCO, CA 94112


SHEET TITLE

(E) SITE PLAN

LZ JOB NO.

SHEET NO. SCALE

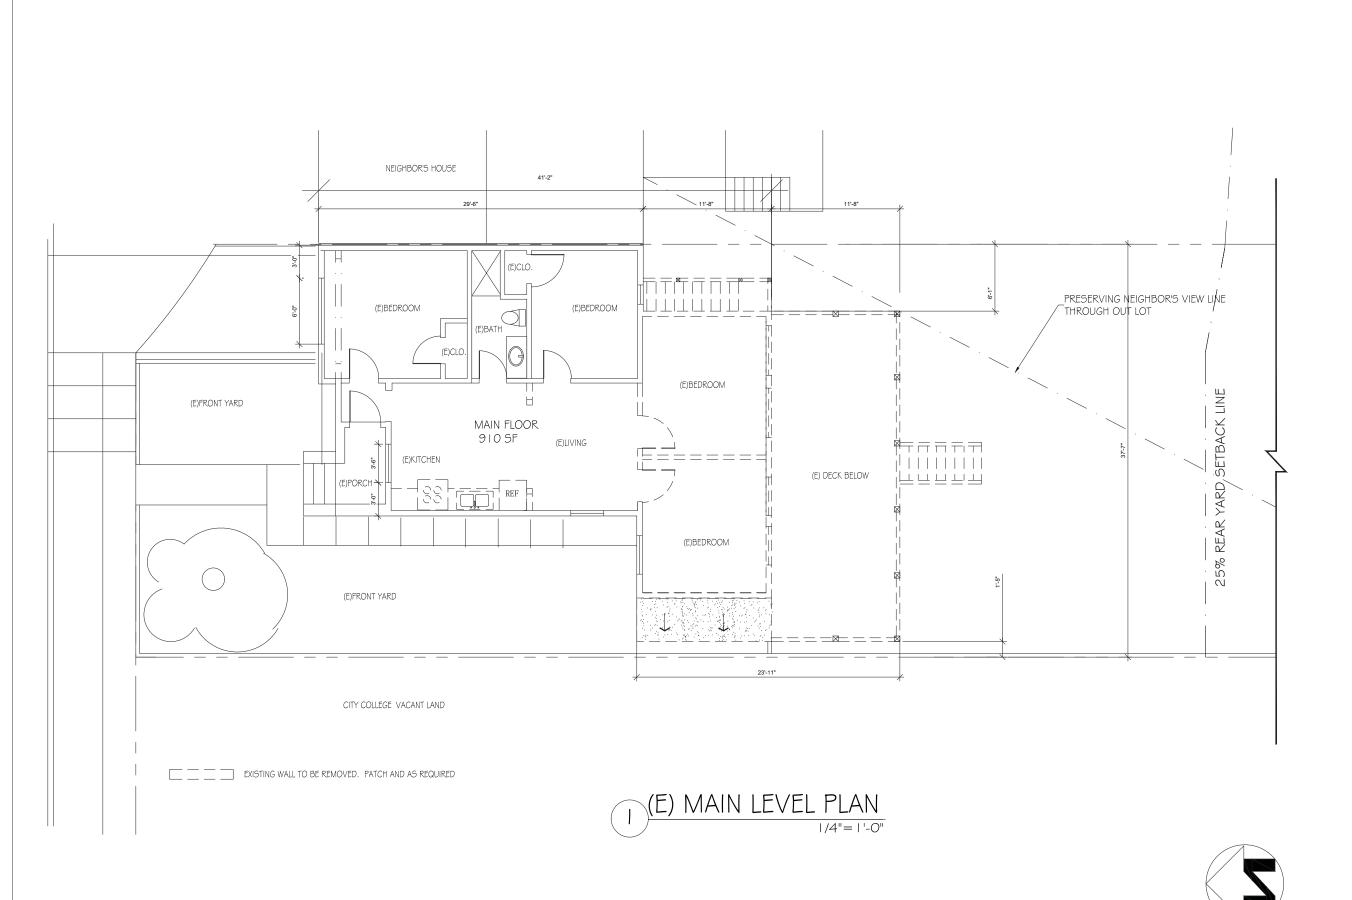

 

chitecture Interior Design Cons

P. O. BOX 11230 OAKLAND, CA 94611 TEL: (510) 759-4149 FAX: (510) 985-1668

EMAIL: lziarchitect@gmail.com

BUILDING OWNER

WEIPING JIA

277 Judson Avenue San Francisco, CA 94112

E-mail: peacewang8618@gmail.com

CONSULTANTS

Structural Engineer

GTC GeoTrinity Consultants, Inc. 7770 Pardee Lane, Suite 101 Oakland, CA 94621

Tel: (510) 383-9950 E-mail: info@geotrinity.com

REVISIONS

102217 FOR OWNER'S REVIEW 09/27/18 FOR PLANNING APPLICATION

APPROVALS

PROJECT

ADDITION & RENOVATION FOR 277 JUDSON AVENUE, SAN FRANCISCO, CA 94112

SHEET TITLE


SHEET NO.

(E) MAIN LEVEL PLAN

DRAWN BY
YFL
CHECKED BY
JTZ
DATE
AUGUST 08, 2016
SCALE

AS NOTED

LZ JOB NO.
021616

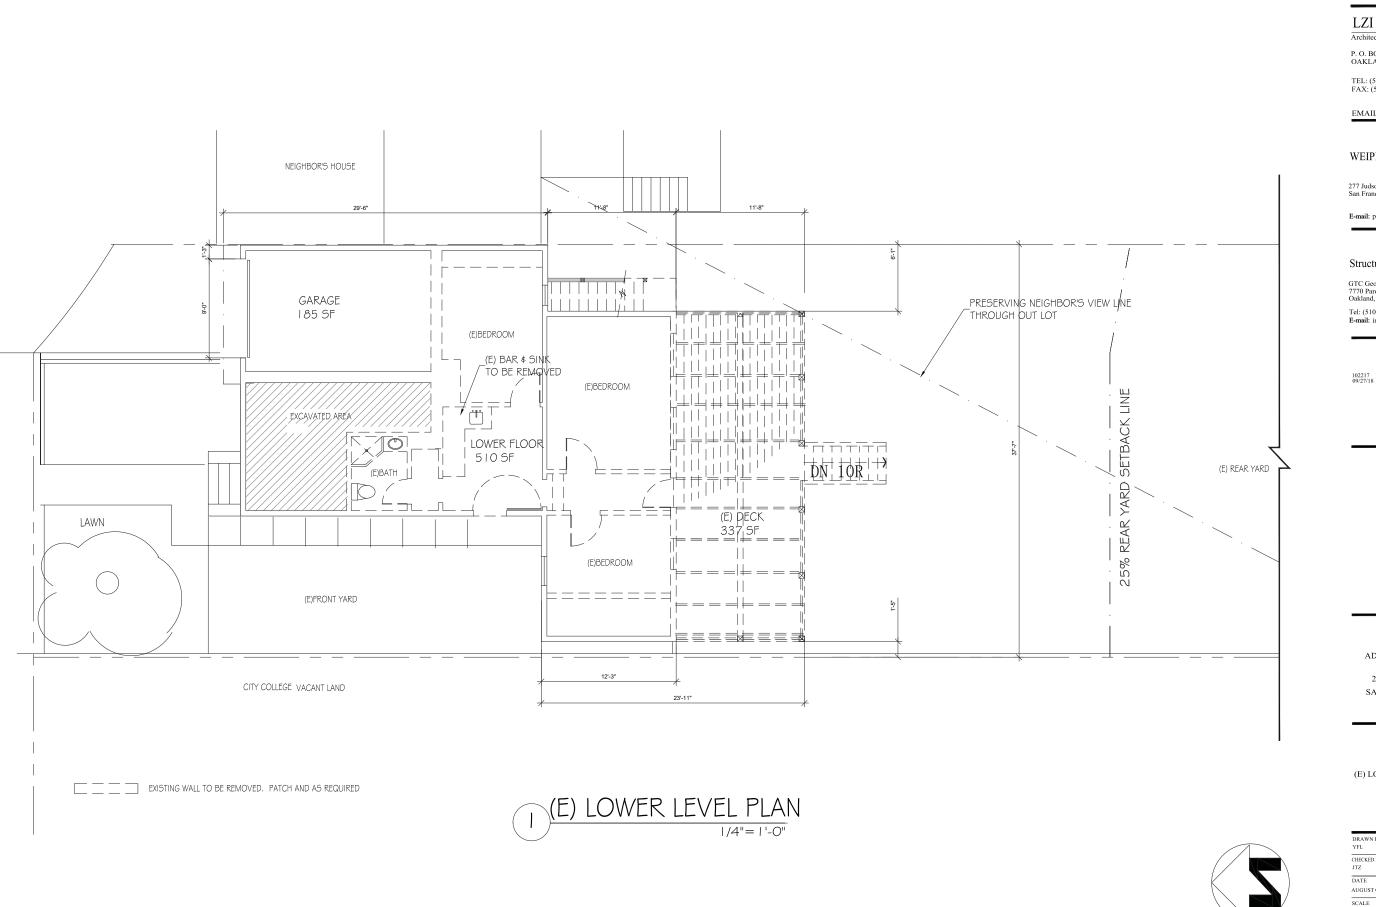



P. O. BOX 11230 OAKLAND, CA 94611

TEL: (510) 759-4149 FAX: (510) 985-1668

EMAIL: lziarchitect@gmail.com

BUILDING OWNER

WEIPING JIA

277 Judson Avenue San Francisco, CA 94112

E-mail: peacewang8618@gmail.com

CONSULTANTS

Structural Engineer

GTC GeoTrinity Consultants, Inc. 7770 Pardee Lane, Suite 101 Oakland, CA 94621

Tel: (510) 383-9950 E-mail: info@geotrinity.com

REVISIONS

102217 FOR OWNER'S REVIEW 09/27/18 FOR PLANNING APPLICATION

APPROVALS

PROJECT

ADDITION & RENOVATION FOR 277 JUDSON AVENUE, SAN FRANCISCO, CA 94112


SHEET TITLE

(E) LOWER FLOOR PLAN

SHEET NO.

AUGUST 08, 2016

LZ JOB NO. 021616

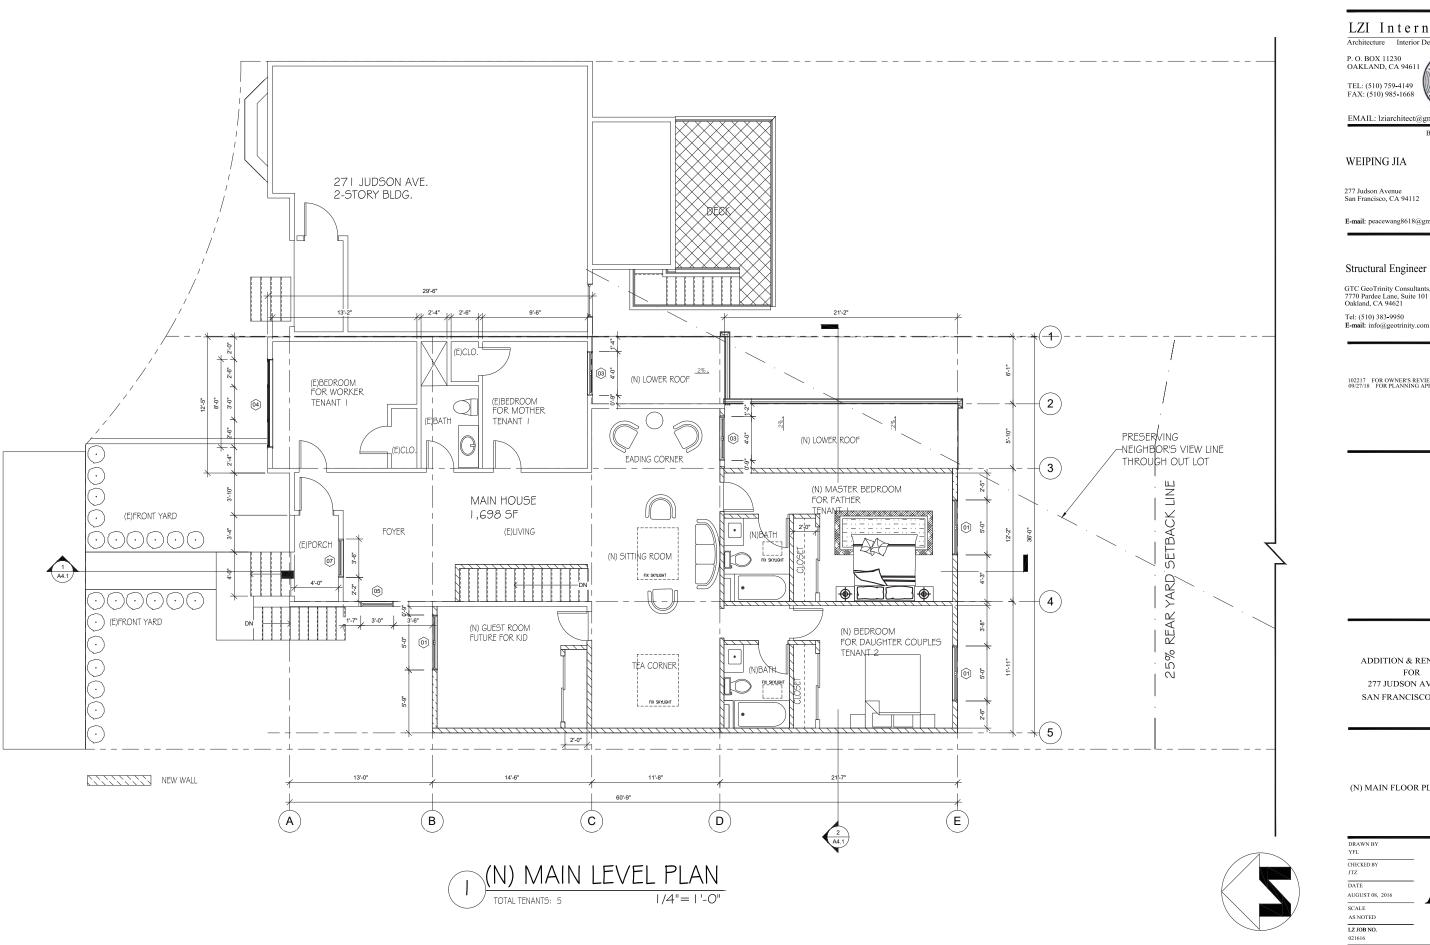

LZI International

EMAIL: lziarchitect@gmail.com

E-mail: peacewang8618@gmail.com

CONSULTANTS

GTC GeoTrinity Consultants, Inc. 7770 Pardee Lane, Suite 101 Oakland, CA 94621

E-mail: info@geotrinity.com

REVISIONS

102217 FOR OWNER'S REVIEW 09/27/18 FOR PLANNING APPLICATION

APPROVALS


PROJECT


ADDITION & RENOVATION FOR 277 JUDSON AVENUE, SAN FRANCISCO, CA 94112

SHEET TITLE

(N) MAIN FLOOR PLAN

SHEET NO.

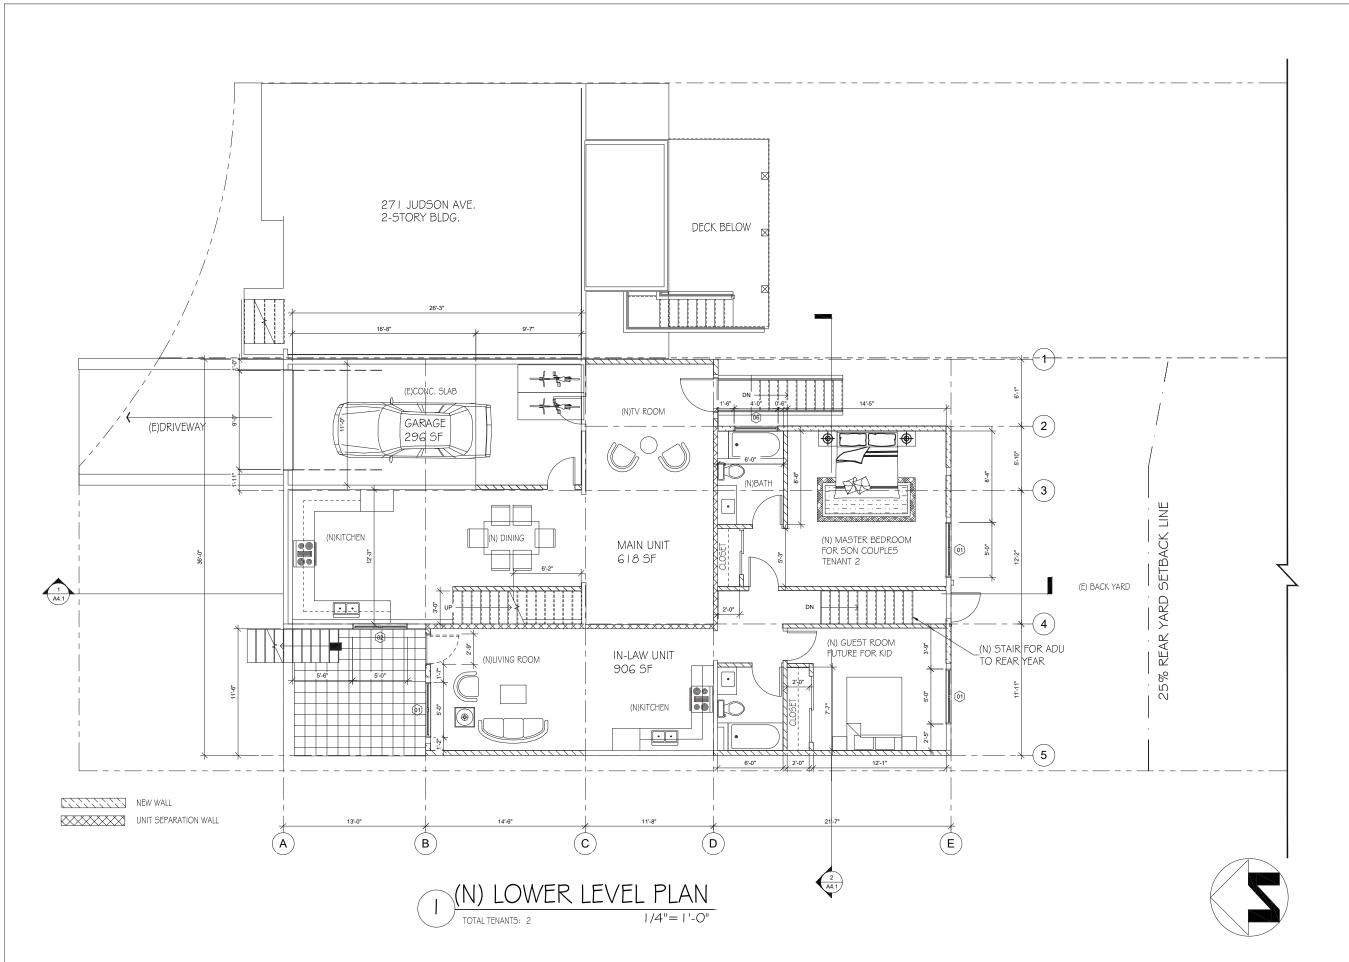

 



EMAIL: lziarchitect@gmail.com

BUILDING OWNER

WEIPING JIA

277 Judson Avenue San Francisco, CA 94112

E-mail: peacewang8618@gmail.com

CONSULTANTS

Structural Engineer

GTC GeoTrinity Consultants, Inc. 7770 Pardee Lane, Suite 101 Oakland, CA 94621

Tel: (510) 383-9950 E-mail: info@geotrinity.com

REVISIONS

102217 FOR OWNER'S REVIEW 09/27/18 FOR PLANNING APPLICATION

APPROVALS

PROJECT

ADDITION & RENOVATION FOR 277 JUDSON AVENUE, SAN FRANCISCO, CA 94112

SHEET TITLE


(N) LOWER FLOOR PLAN

SHEET NO.

AUGUST 08, 201

SCALE

LZ JOB NO.

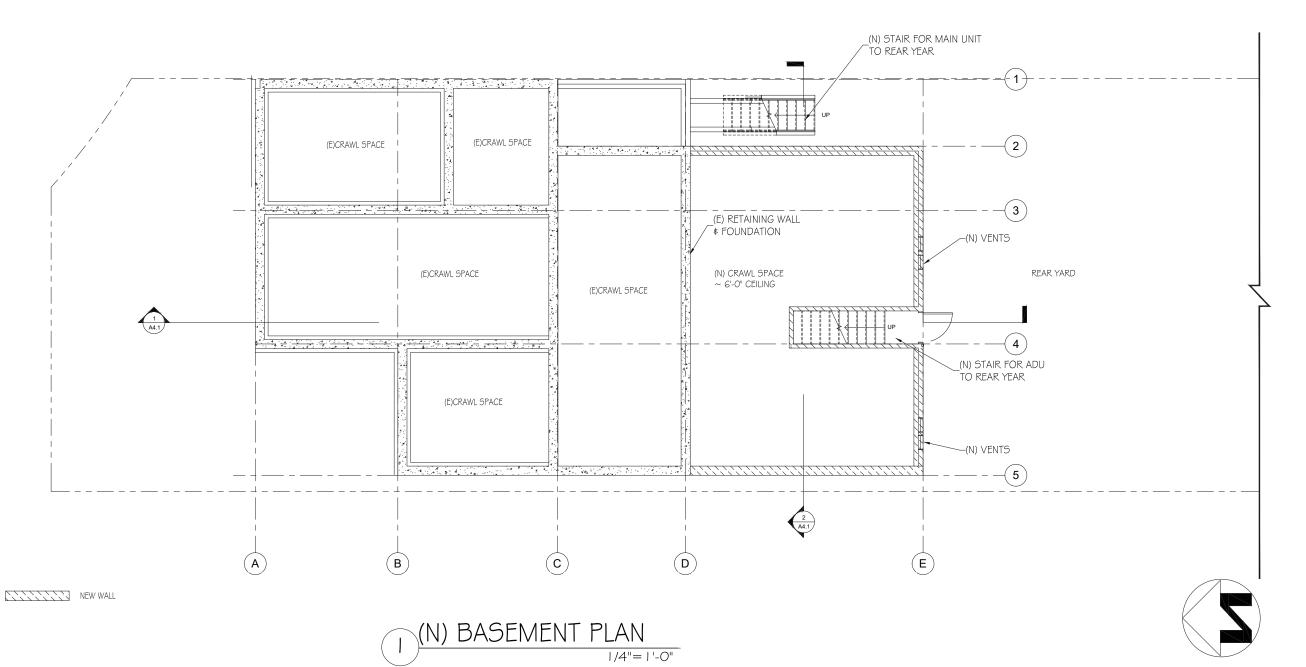

LZI International

rchitecture Interior Design C

P. O. BOX 11230 OAKLAND, CA 94611 TEL: (510) 759-4149 FAX: (510) 985-1668

BUILDING OWNER

EMAIL: lziarchitect@gmail.com

WEIPING JIA

277 Judson Avenue San Francisco, CA 94112

E-mail: peacewang8618@gmail.com

CONSULTANTS

Structural Engineer

GTC GeoTrinity Consultants, Inc. 7770 Pardee Lane, Suite 101 Oakland, CA 94621

Tel: (510) 383-9950 E-mail: info@geotrinity.com

REVISIONS

09/27/18 FOR PLANNING APPLICATION

APPROVALS

PROJECT

ADDITION & RENOVATION FOR 277 JUDSON AVENUE, SAN FRANCISCO, CA 94112


SHEET TITLE


(N) BASEMENT PLAN

DRAWN BY
YFL
CHECKED BY
JTZ
SHEET NO.

DATE
AUGUST 08, 2016
SCALE

AS NOTED LZ JOB NO. 021616

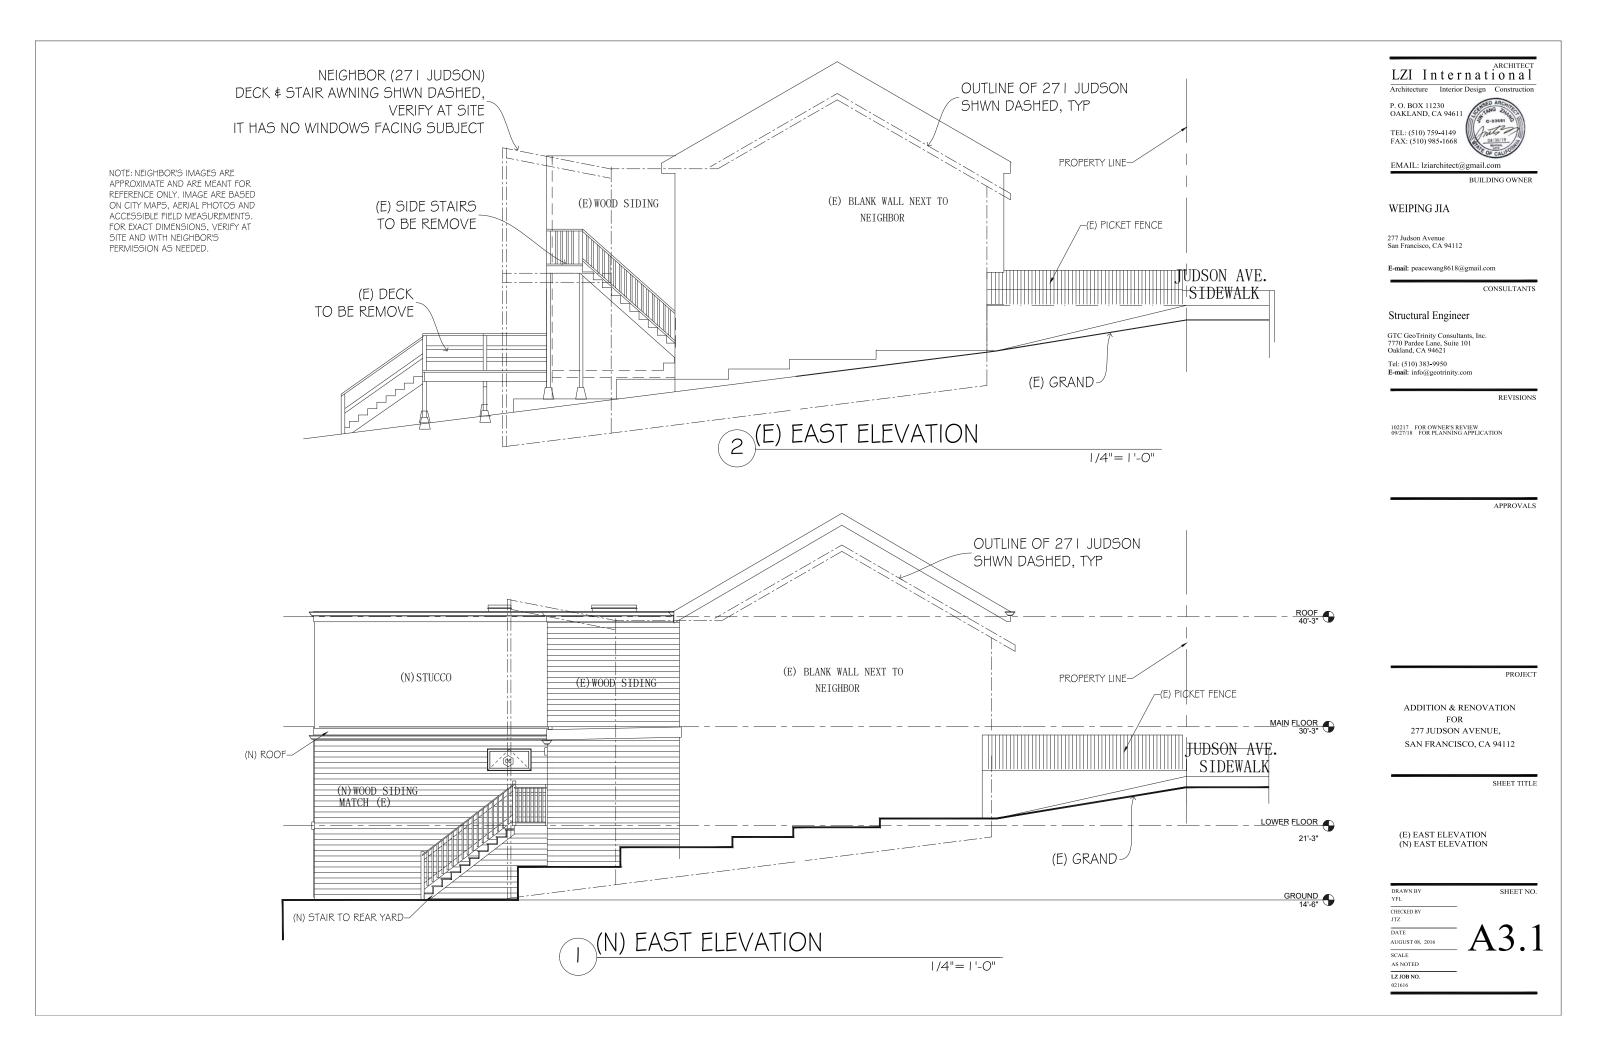

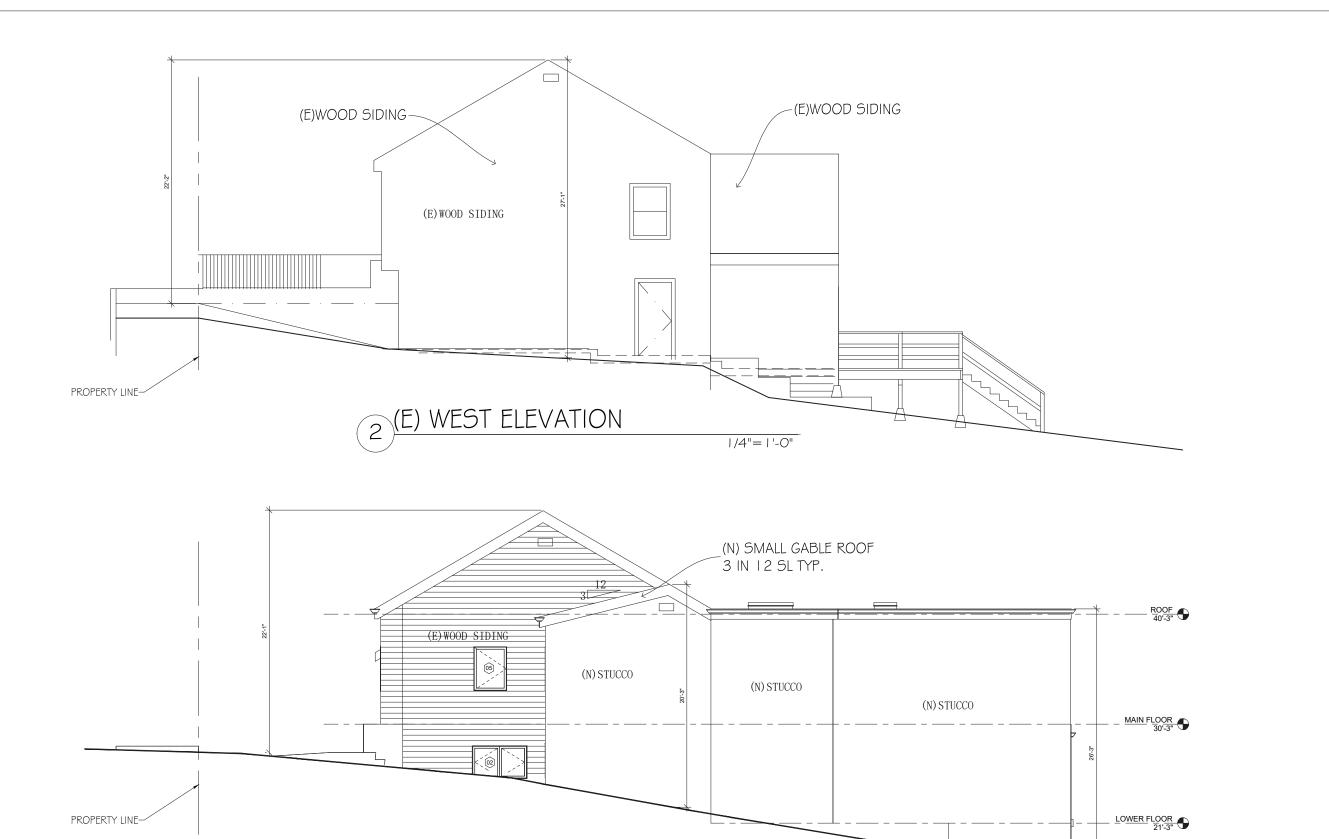

1/4"= | '-0"

(N) WEST ELEVATION

Architecture Interior Design Construction
P. O. BOX 11230
OAKLAND, CA 94611

OAKLAND, CA 94611

TEL: (510) 759-4149

FAX: (510) 985-1668

EMAIL: lziarchitect@gmail.com

BUILDING OWNER

WEIPING JIA

277 Judson Avenue San Francisco, CA 94112

E-mail: peacewang8618@gmail.com

CONSULTANTS

Structural Engineer

GTC GeoTrinity Consultants, Inc. 7770 Pardee Lane, Suite 101 Oakland, CA 94621

Tel: (510) 383-9950 E-mail: info@geotrinity.com

REVISIONS

102217 FOR OWNER'S REVIEW 09/27/18 FOR PLANNING APPLICATION

APPROVALS

PROJECT

ADDITION & RENOVATION FOR 277 JUDSON AVENUE, SAN FRANCISCO, CA 94112

SHEET TITLE


(E) WEST ELEVATION (N) WEST ELEVATION


DRAWN BY
YFL

CHECKED BY
JTZ

DATE
AUGUST 08, 2016
SCALE
AS NOTED

LZ JOB NO.
021616

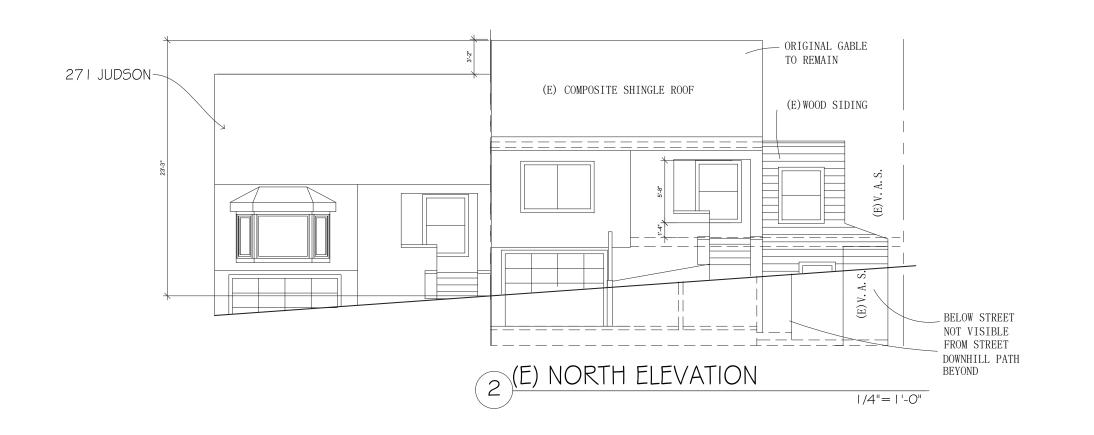

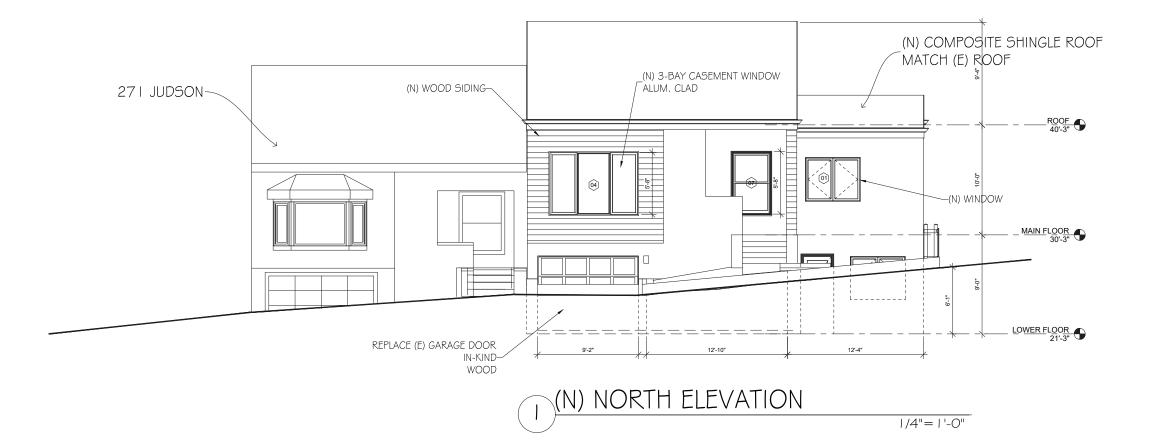



BUILDING OWNER

WEIPING JIA

277 Judson Avenue San Francisco, CA 94112

E-mail: peacewang8618@gmail.com

CONSULTANTS

Structural Engineer

GTC GeoTrinity Consultants, Inc. 7770 Pardee Lane, Suite 101 Oakland, CA 94621 Tel: (510) 383-9950

Tel: (510) 383-9950 E-mail: info@geotrinity.com

REVISIONS

102217 FOR OWNER'S REVIEW 09/27/18 FOR PLANNING APPLICATION

APPROVALS

PROJECT

ADDITION & RENOVATION FOR 277 JUDSON AVENUE, SAN FRANCISCO, CA 94112

SHEET TITLE

(E) NORTH ELEVATION (N) NORTH ELEVATION

DRAWN BY
YFL
CHECKED BY
JIZ
DATE
AUGUST 08, 2016
SCALE
AS NOTED
LZ JOB NO.
021616

