

NOTICE:  
These drawings and specifications  
are the property and copyright of  
Levy Design Partners Inc. and shall  
not be used except by written  
agreement with Levy Design Partners



**1** LOOKING EAST ON MISSION STREET (WITH PROPOSED BUILDING)  
N.T.S.



**2** 1145 MISSION STREET (WITH VACANT LOT)  
N.T.S.



**3** BUILDINGS ACROSS THE STREET FROM SITE (PHOTO TAKEN FROM 7TH ST AND MISSION ST)  
N.T.S.

## 1145 MISSION ST SAN FRANCISCO, CA 25 RESIDENTIAL UNITS



1145 MISSION STREET  
SAN FRANCISCO, CA  
BLOCK/LOT: 3727-168  
PROJECT NO.: 00-08

DATE	SET ISSUE
07-29-09	PLANNING SUBMITTAL
09-12-16	PLANNING SUBMITTAL REV.01

CONTACT: TOBY LEVY

(415) 777-0561 P  
(415) 777-5117 F

SCALE: N.T.S.

### SITE PHOTOS

A0.1

**1145 MISSION ST  
SAN FRANCISCO, CA  
25 RESIDENTIAL UNITS**



1145 MISSION STREET  
SAN FRANCISCO, CA  
BLOCK/LOT: 3727-168  
PROJECT NO.: 00-08

DATE	SET ISSUE
07-29-2009	PLANNING SUBMITTAL
09-12-2016	PLANNING SUBMITTAL REV.01
07-19-2018	PLANNING SUBMITTAL REV.02
02-11-2019	PLANNING SUBMITTAL REV.03
04-01-2019	PLANNING SUBMITTAL REV.04
01-06-2020	PLANNING SUBMITTAL REV.05

CONTACT: TOBY LEVY

(415) 777-0561 P  
(415) 777-5117 F


SCALE: 1" = 10'-0"

SITE PLAN

A1.1




TRUE NORTH REFERENCE NORTH

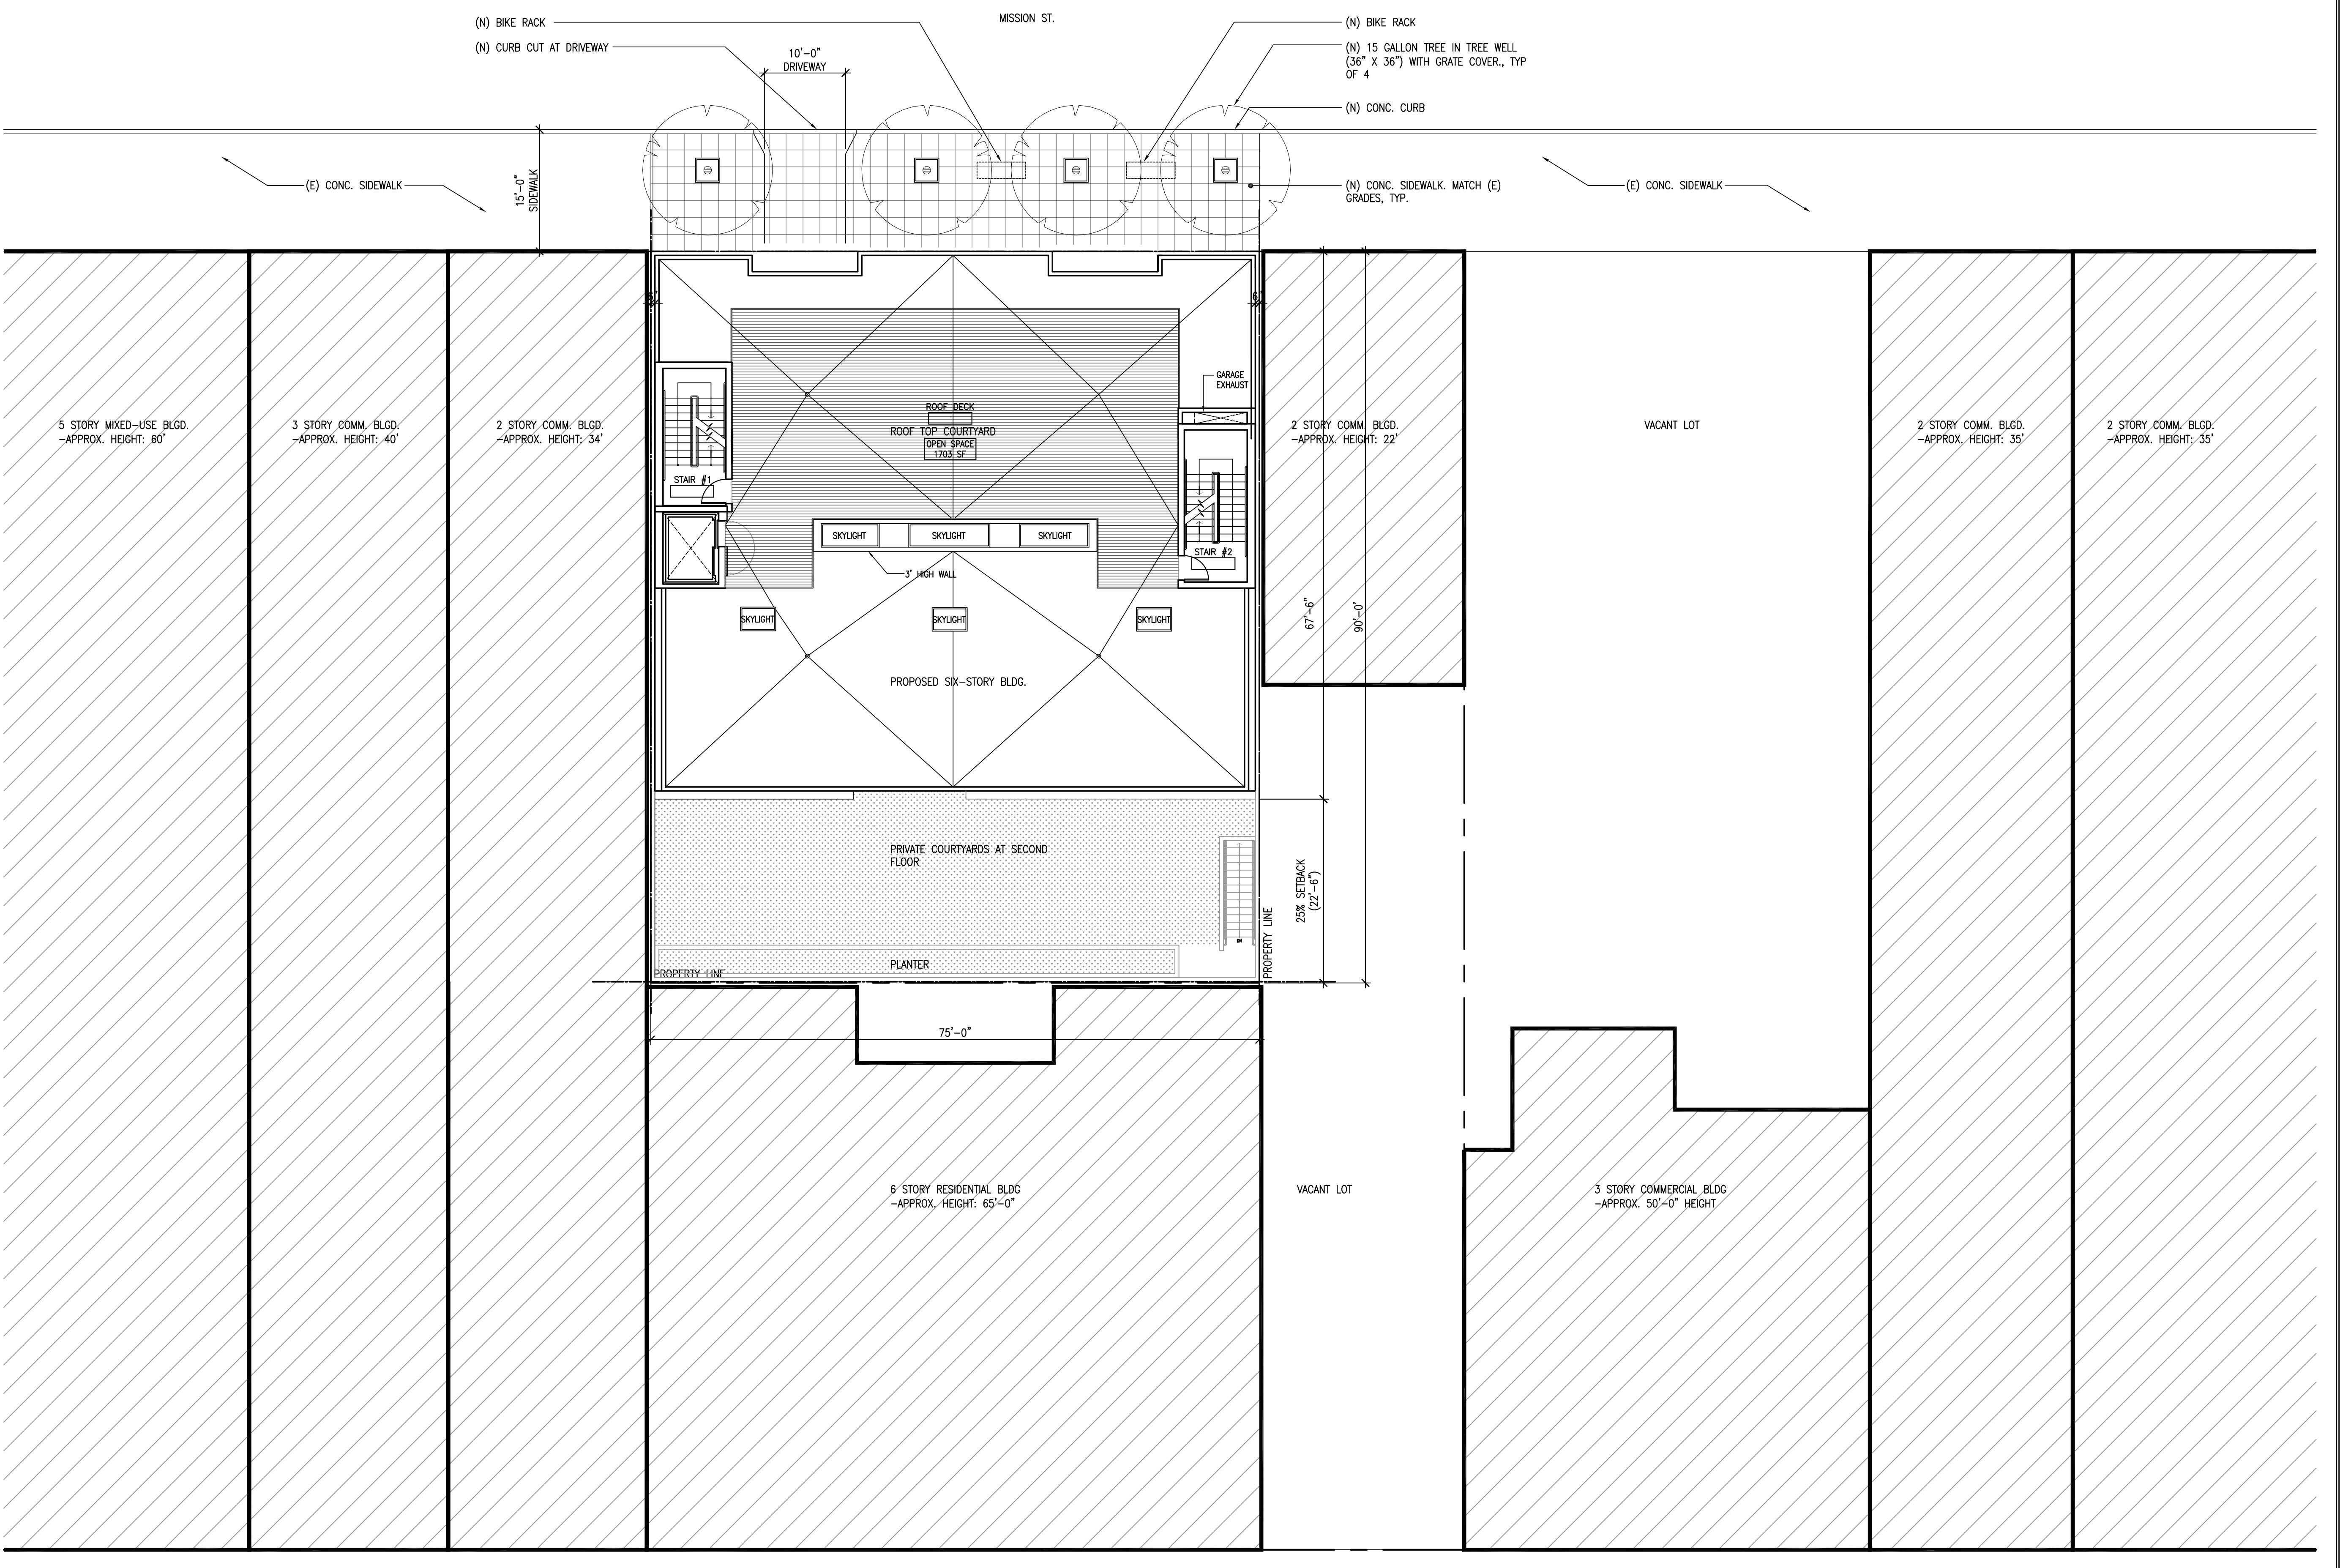

NOTICE:  
 These drawings and specifications  
 are the property and copyright of  
 Levy Design Partners Inc. and shall  
 not be used except by written  
 agreement with Levy Design Partners

# 1145 MISSION ST SAN FRANCISCO, CA 25 RESIDENTIAL UNITS

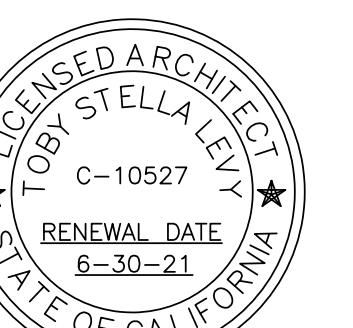

1145 MISSION STREET  
 SAN FRANCISCO, CA  
 BLOCK/LOT: 3727-168  
 PROJECT NO.: 00-08

DATE	SET ISSUE
07-29-2009	PLANNING SUBMITTAL
09-12-2016	PLANNING SUBMITTAL REV.01
07-19-2018	PLANNING SUBMITTAL REV.02
02-11-2019	PLANNING SUBMITTAL REV.03
04-01-2019	PLANNING SUBMITTAL REV.04
01-06-2020	PLANNING SUBMITTAL REV.05


CONTACT: TOBY LEVY

(415) 777-0561 P  
(415) 777-5117 F


SCALE: 1/8" = 1'-0"

FLOOR PLANS:  
BASEMENT &  
GROUND FLOOR



A2.1

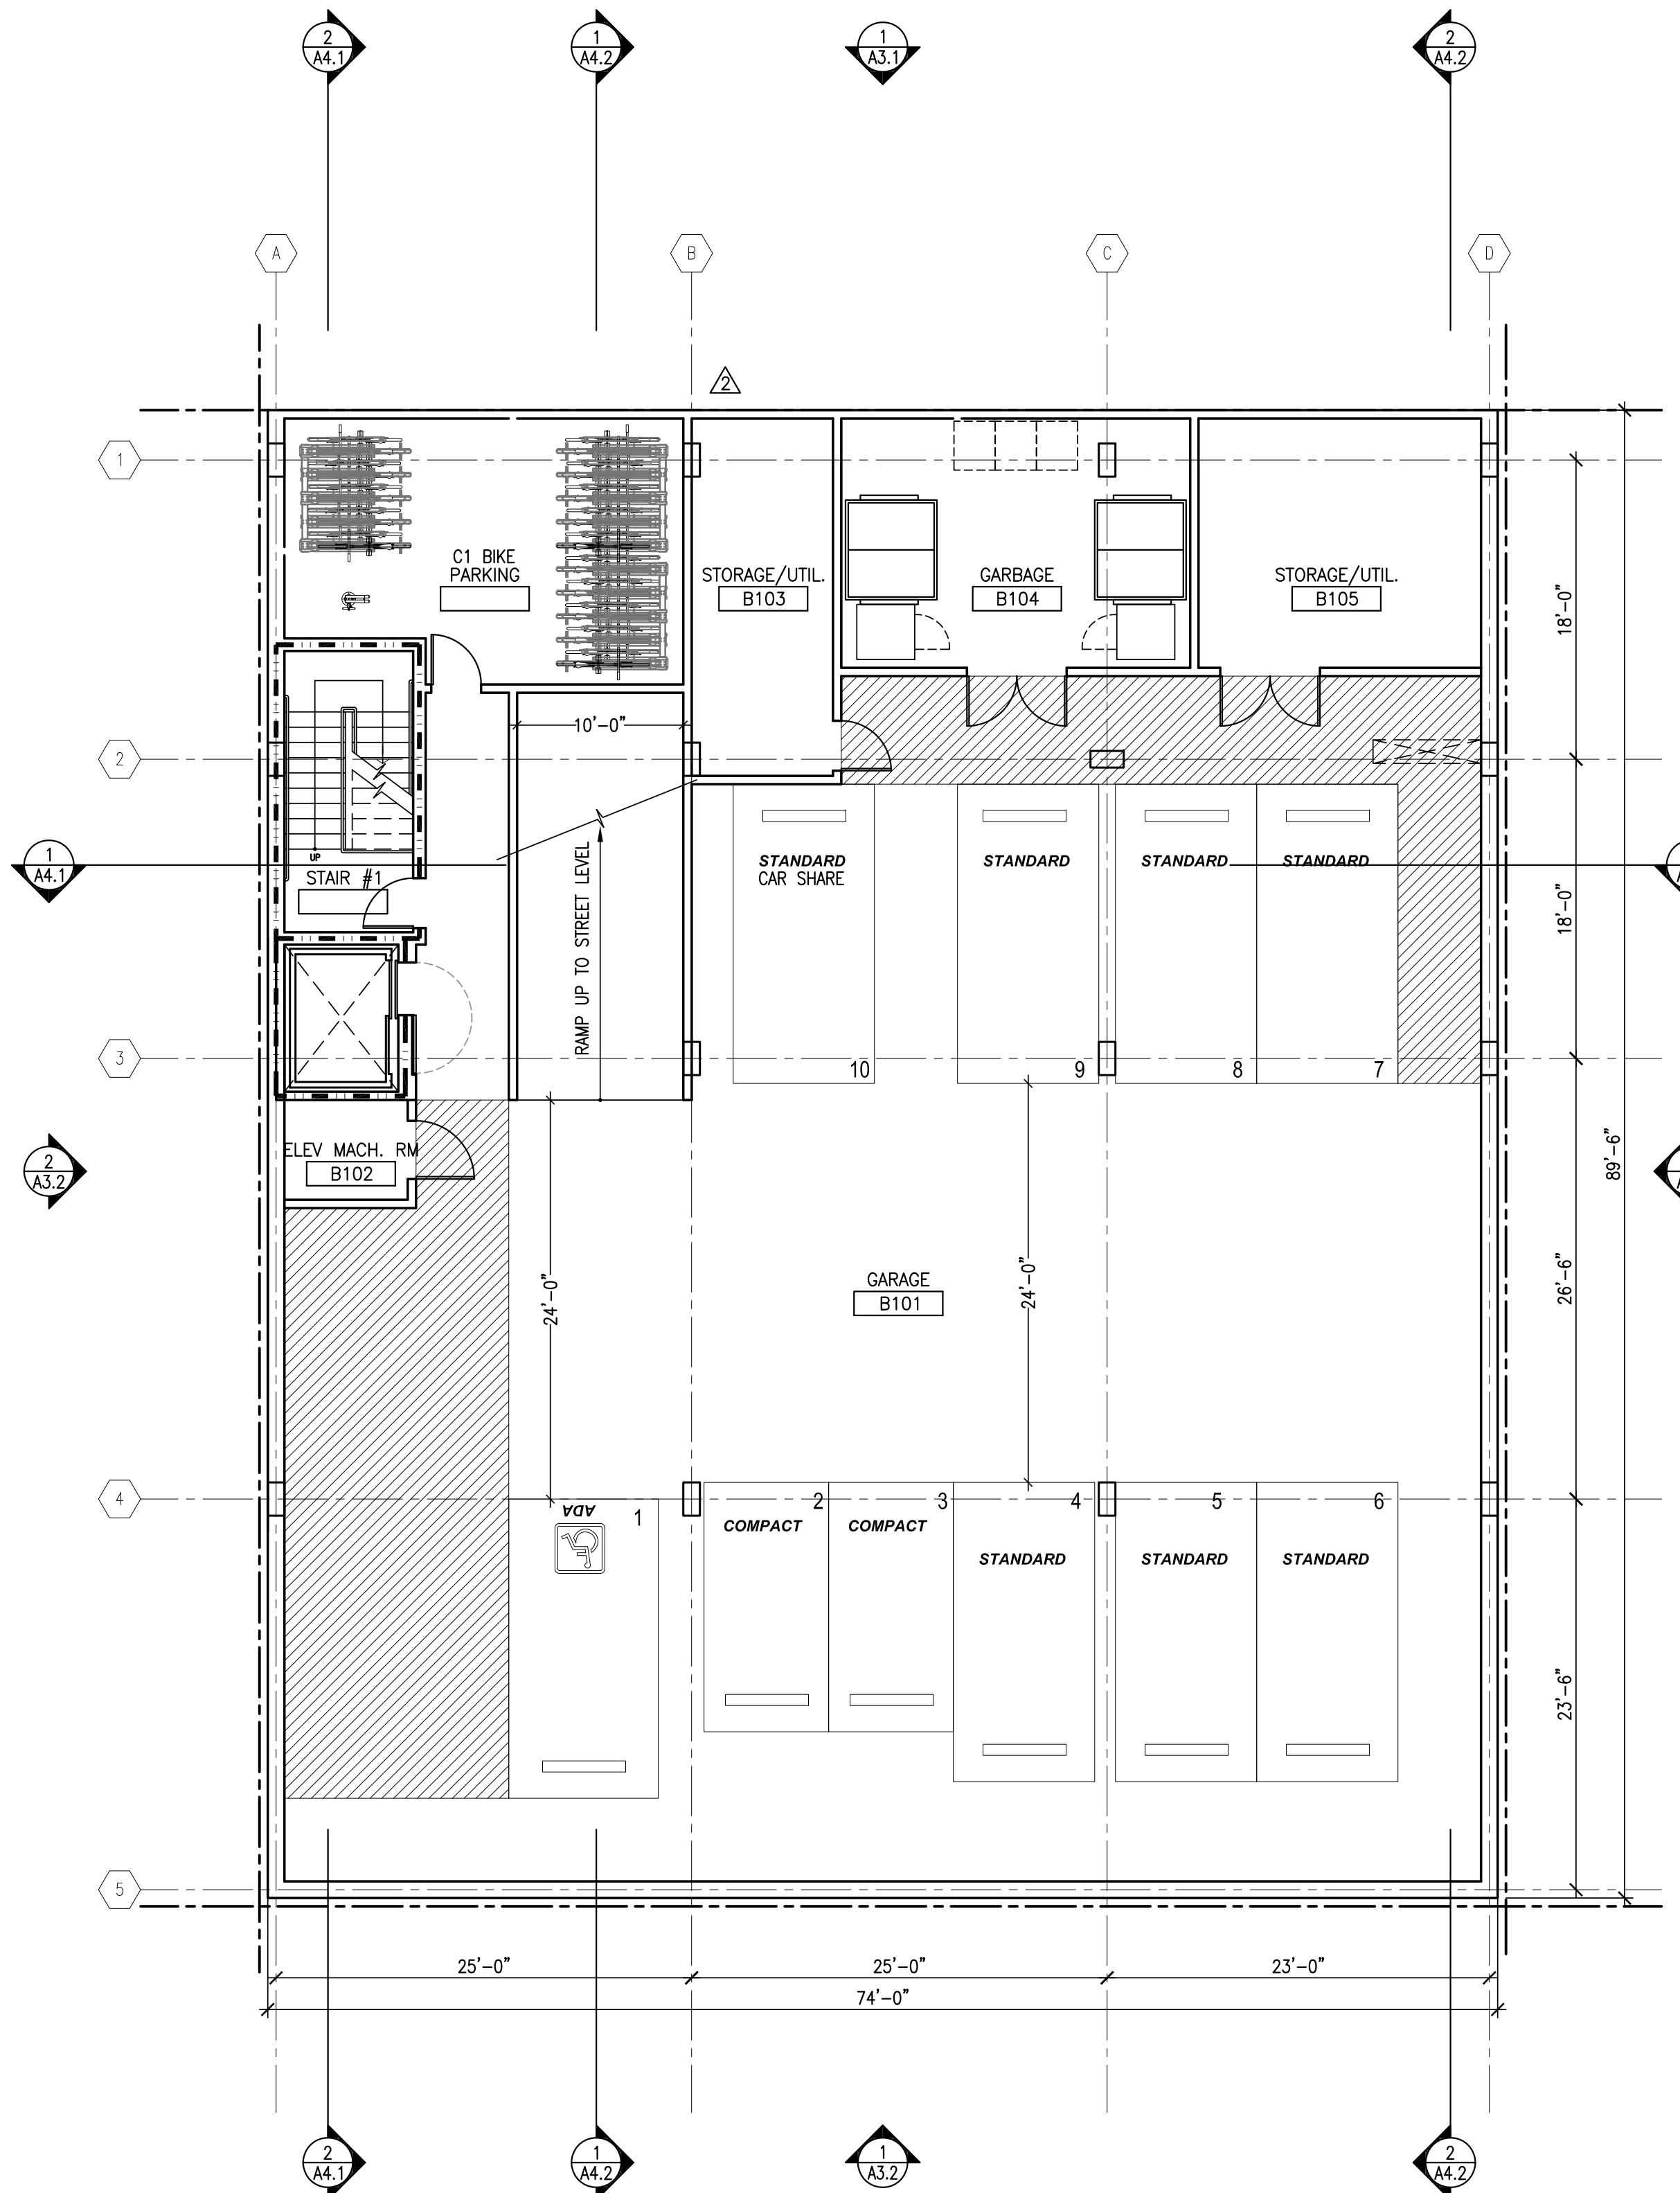

1 BASEMENT FLOOR PLAN  
1/8"=1'-0"

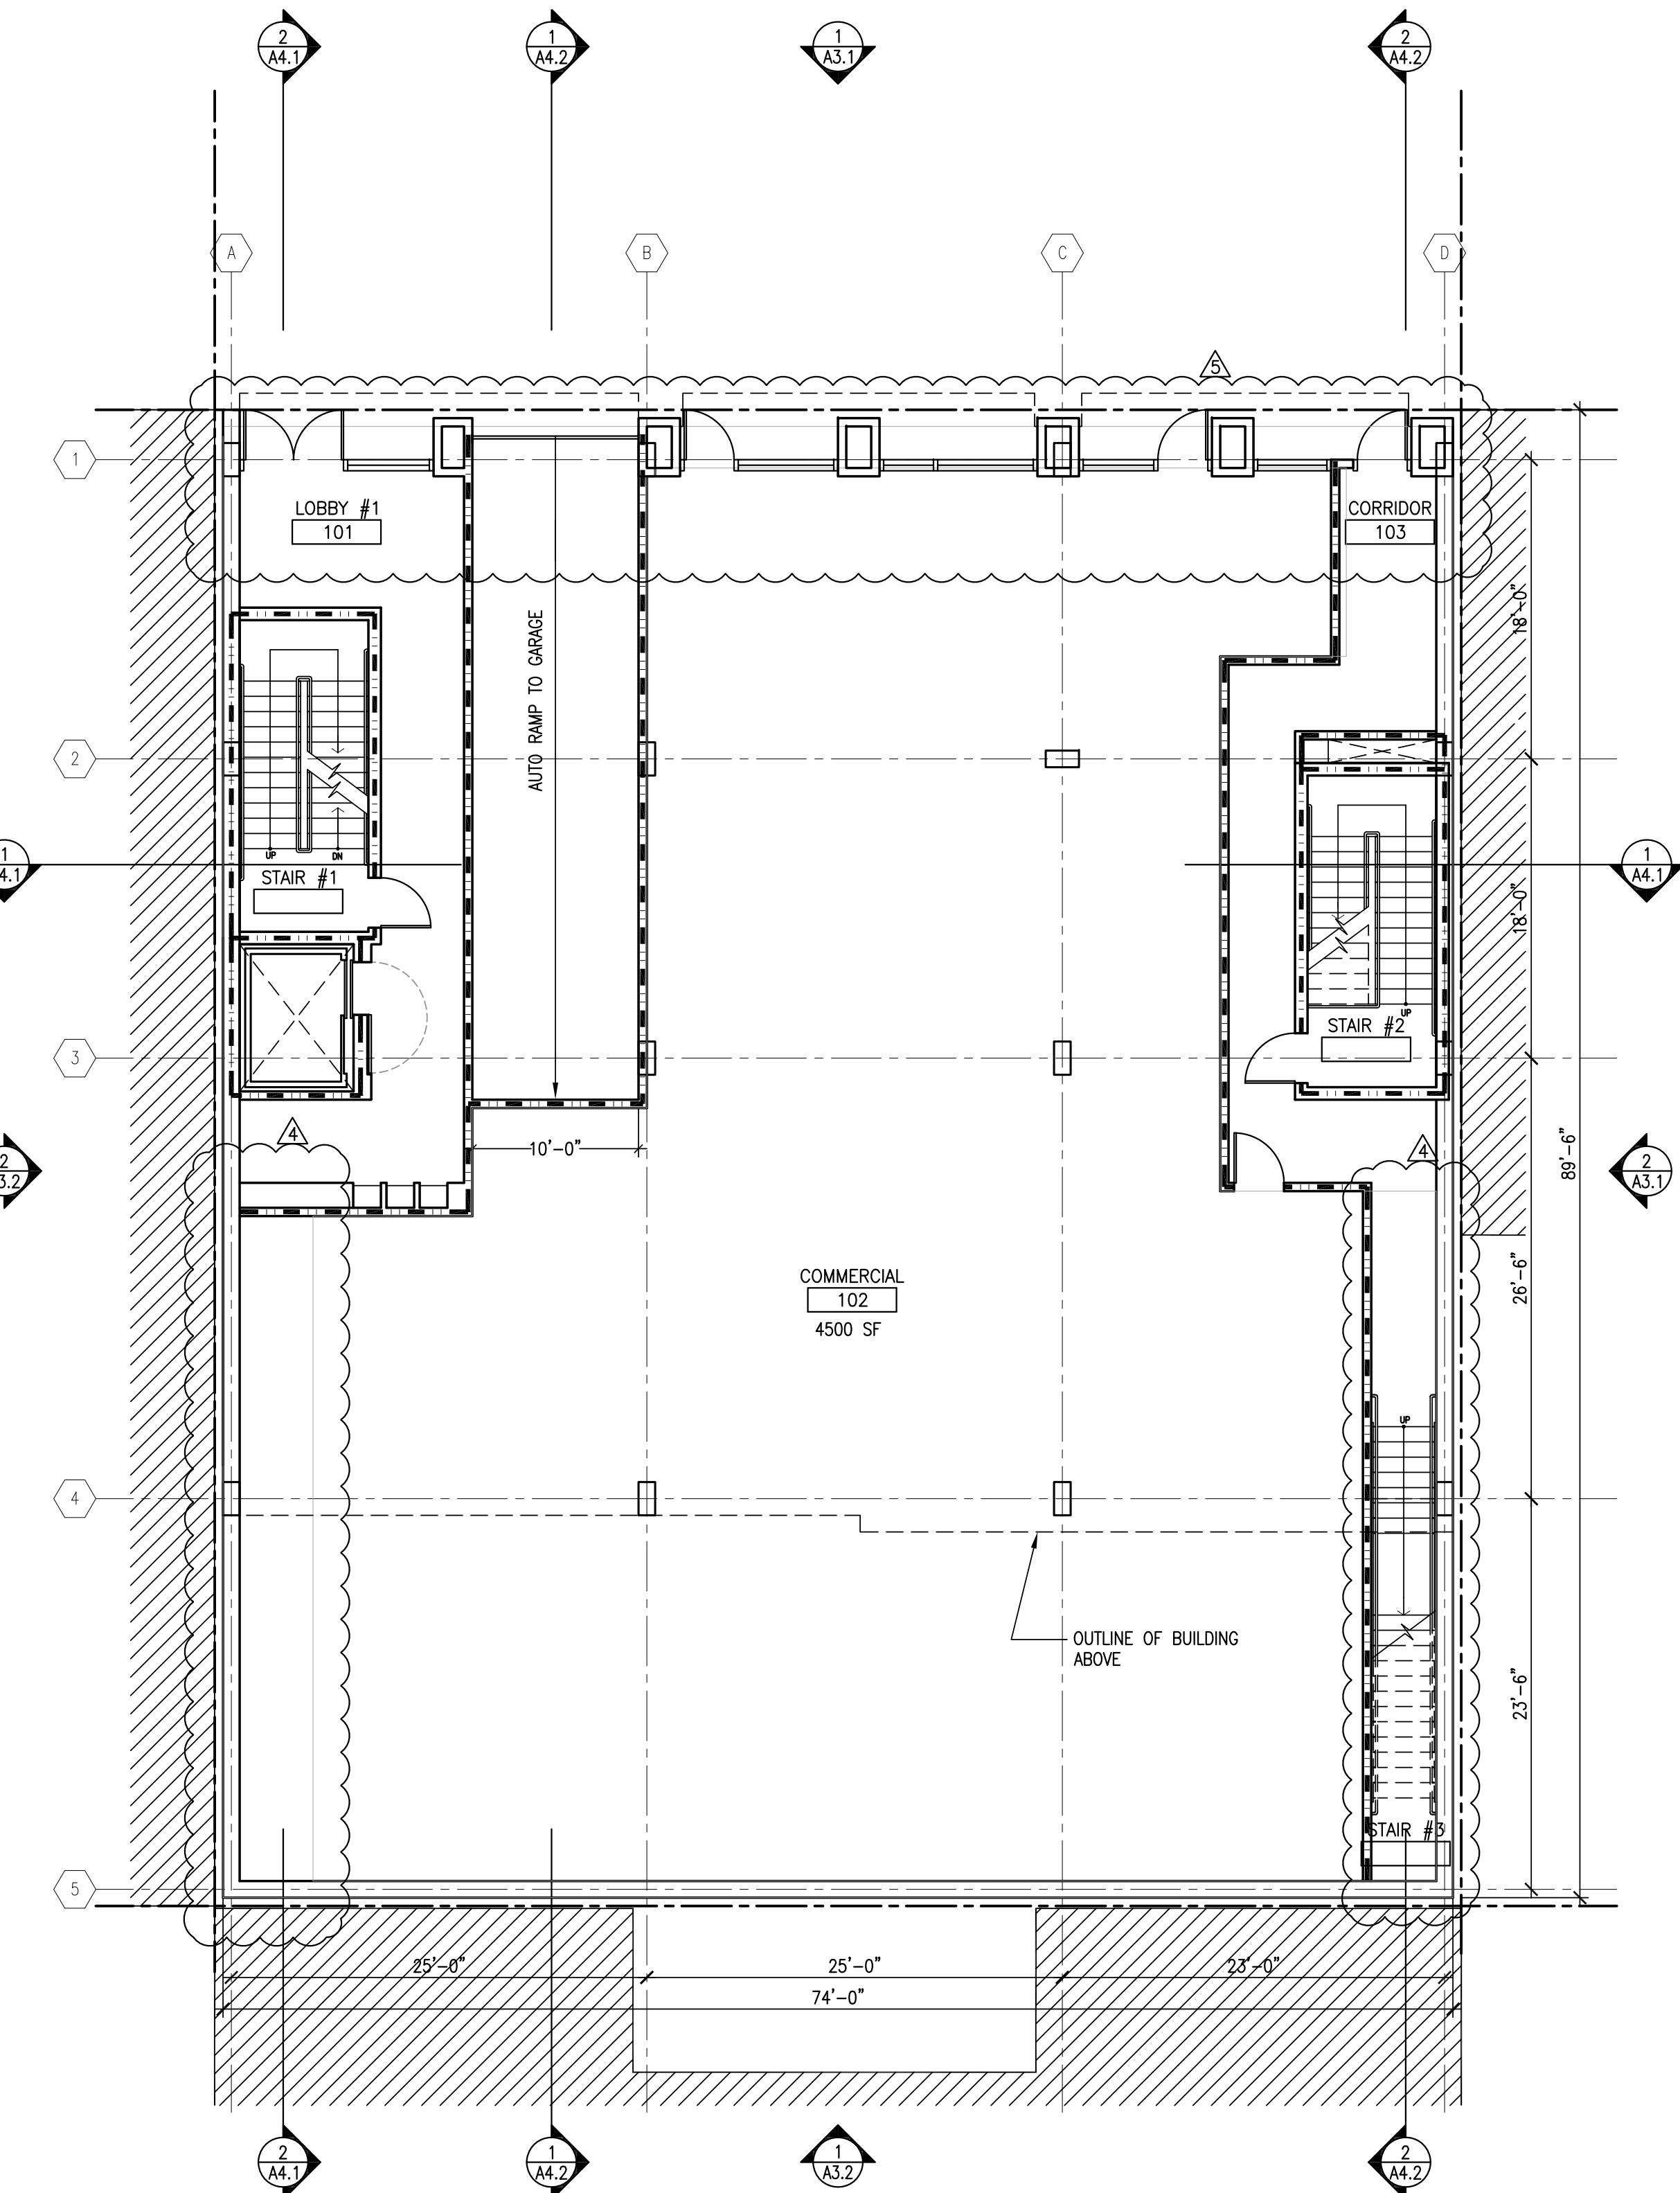

2 STREET FLOOR PLAN  
1/8"=1'-0"

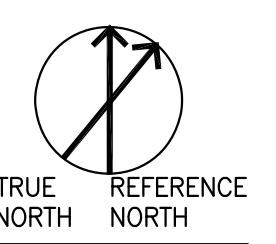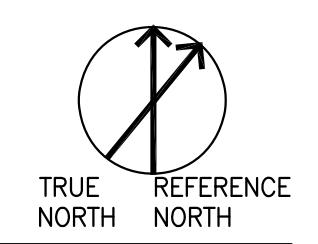

**1145 MISSION ST  
SAN FRANCISCO, CA  
25 RESIDENTIAL UNITS**



1145 MISSION STREET  
SAN FRANCISCO, CA  
BLOCK/LOT: 3727-168  
PROJECT NO.: 00-08

DATE	SET ISSUE
07-29-2009	PLANNING SUBMITTAL
09-12-2016	PLANNING SUBMITTAL REV.01
07-19-2018	PLANNING SUBMITTAL REV.02
02-11-2019	PLANNING SUBMITTAL REV.03
04-01-2019	PLANNING SUBMITTAL REV.04
01-06-2020	PLANNING SUBMITTAL REV.05

CONTACT: TOBY LEVY


(415) 777-0561 P  
(415) 777-5117 F

SCALE: 1/8" = 1'-0"


**FLOOR PLANS:  
SECOND &  
THIRD FLOOR**

**A2.2**



NOTICE:  
These drawings and specifications  
are the property and copyright of  
Levy Design Partners Inc. and shall  
not be used except by written  
agreement with Levy Design Partners

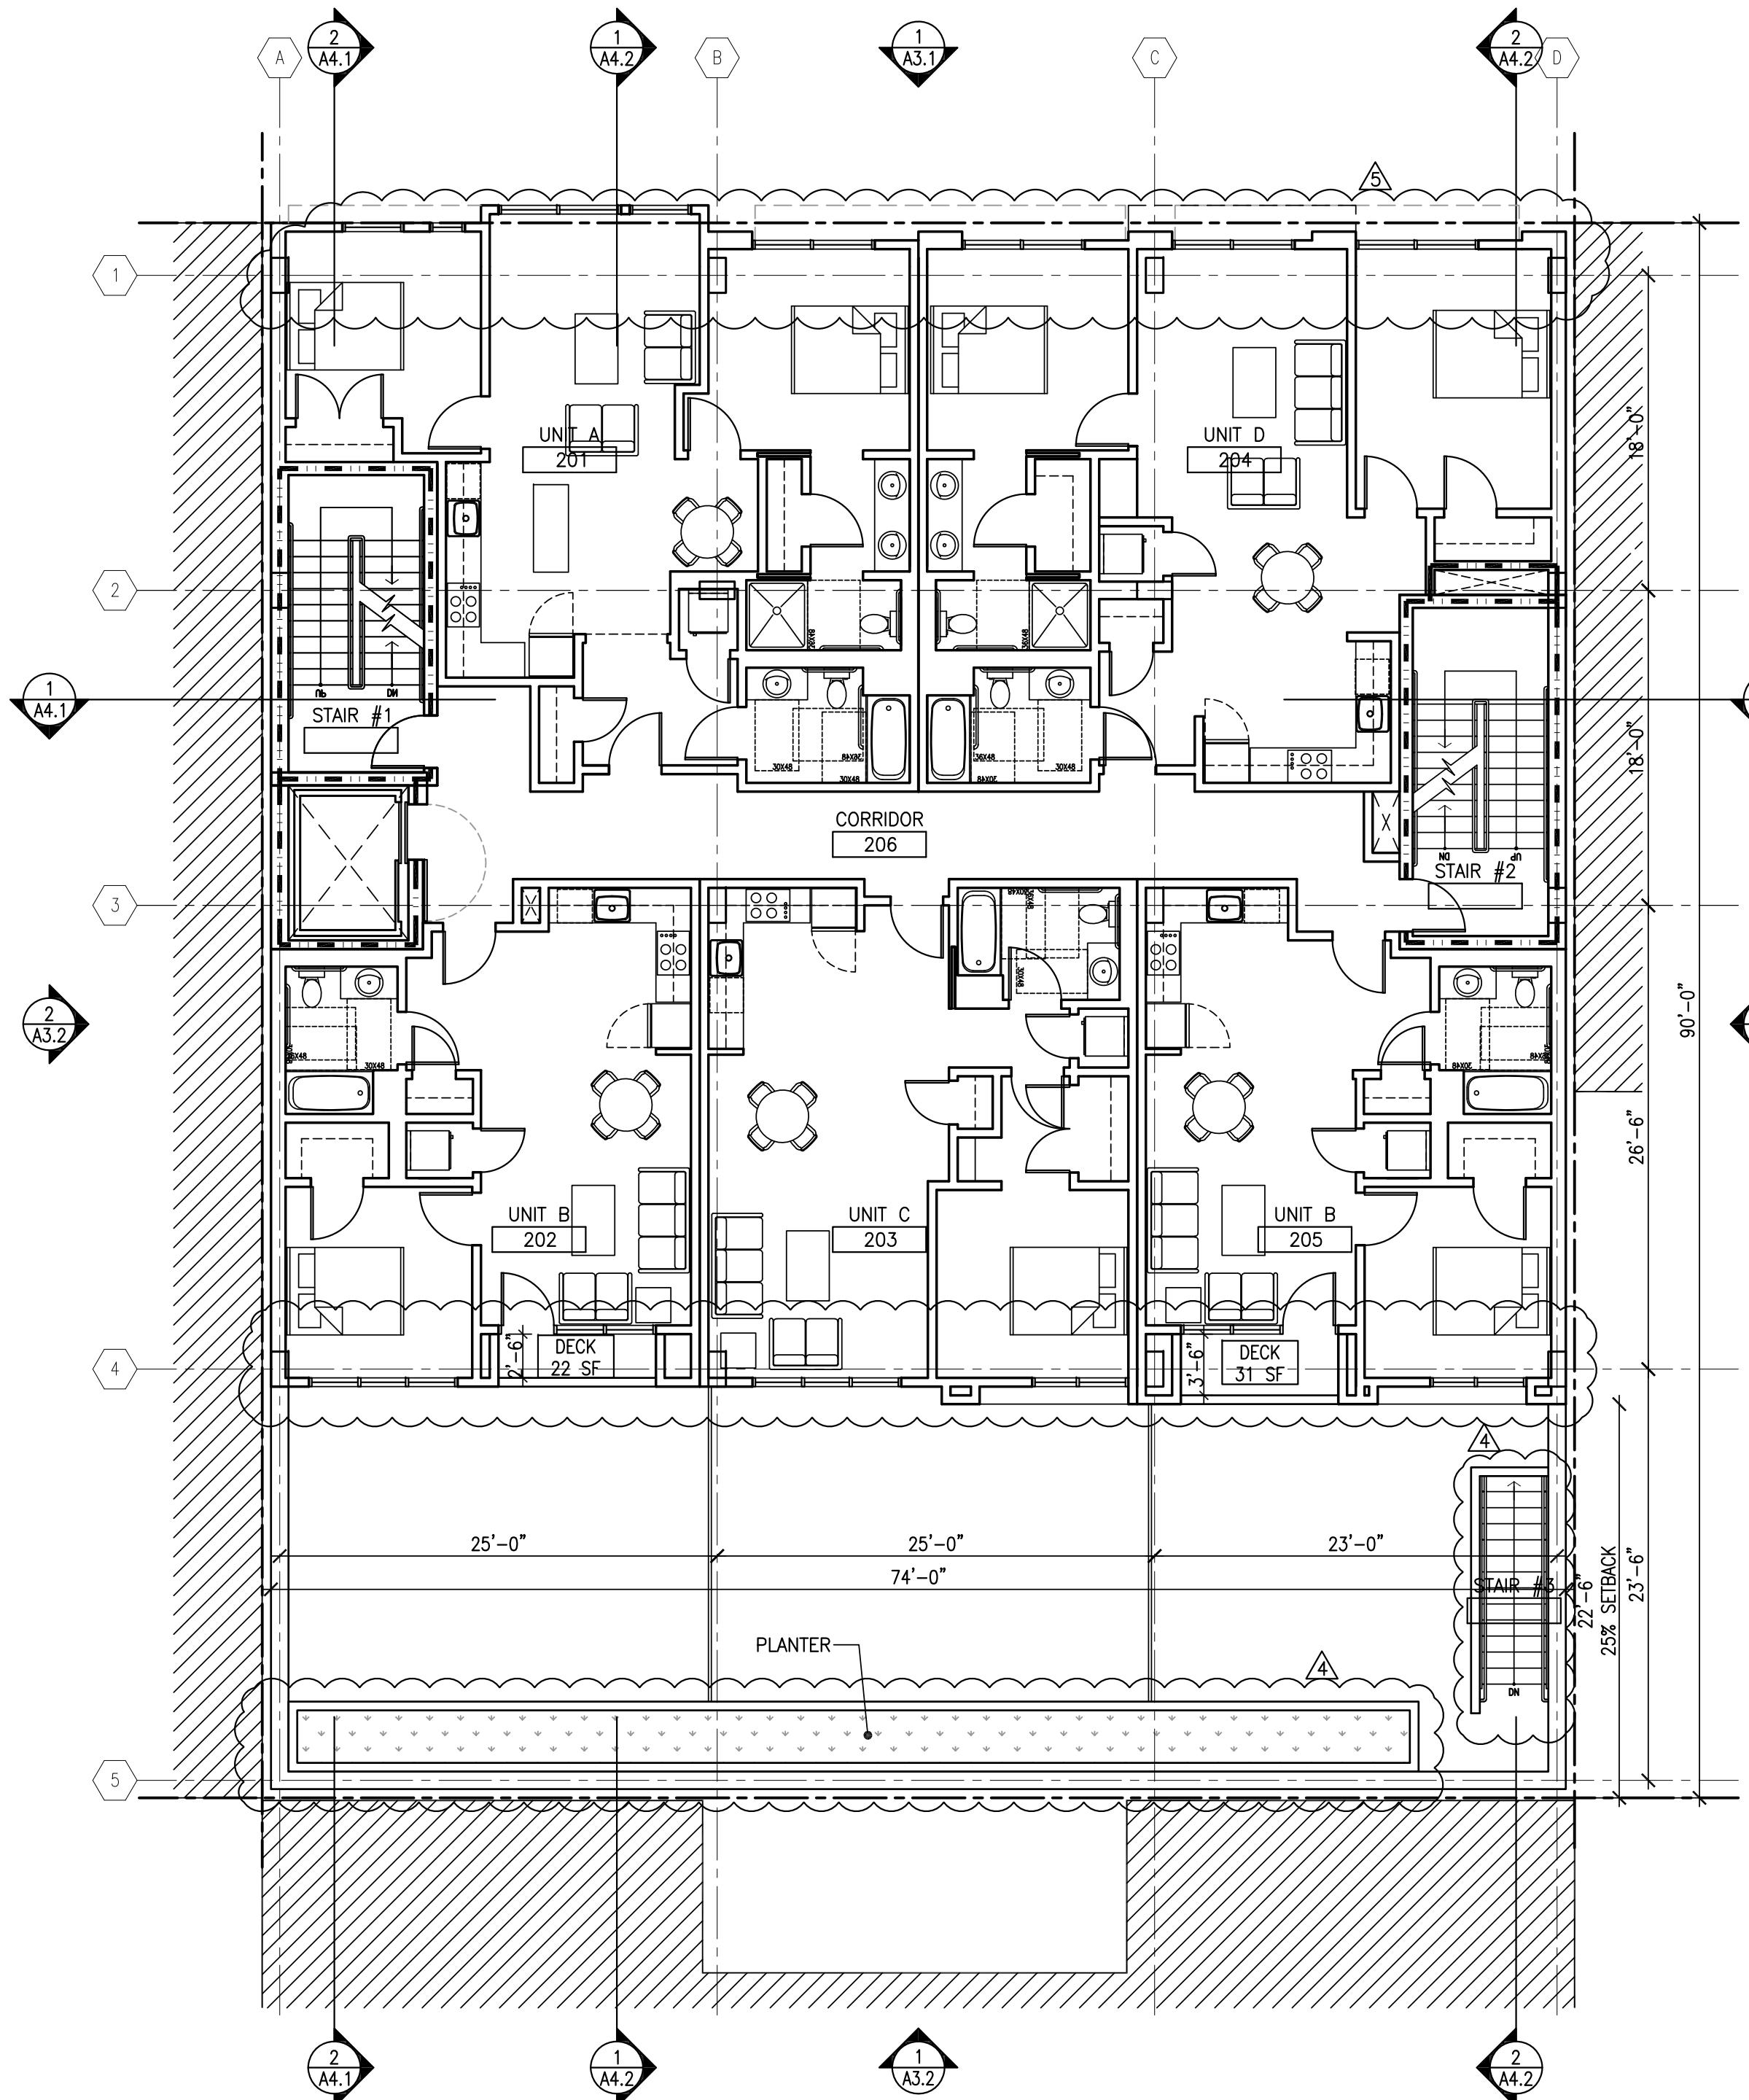

**2 SECOND FLOOR PLAN**  
1/8"=1'-0"

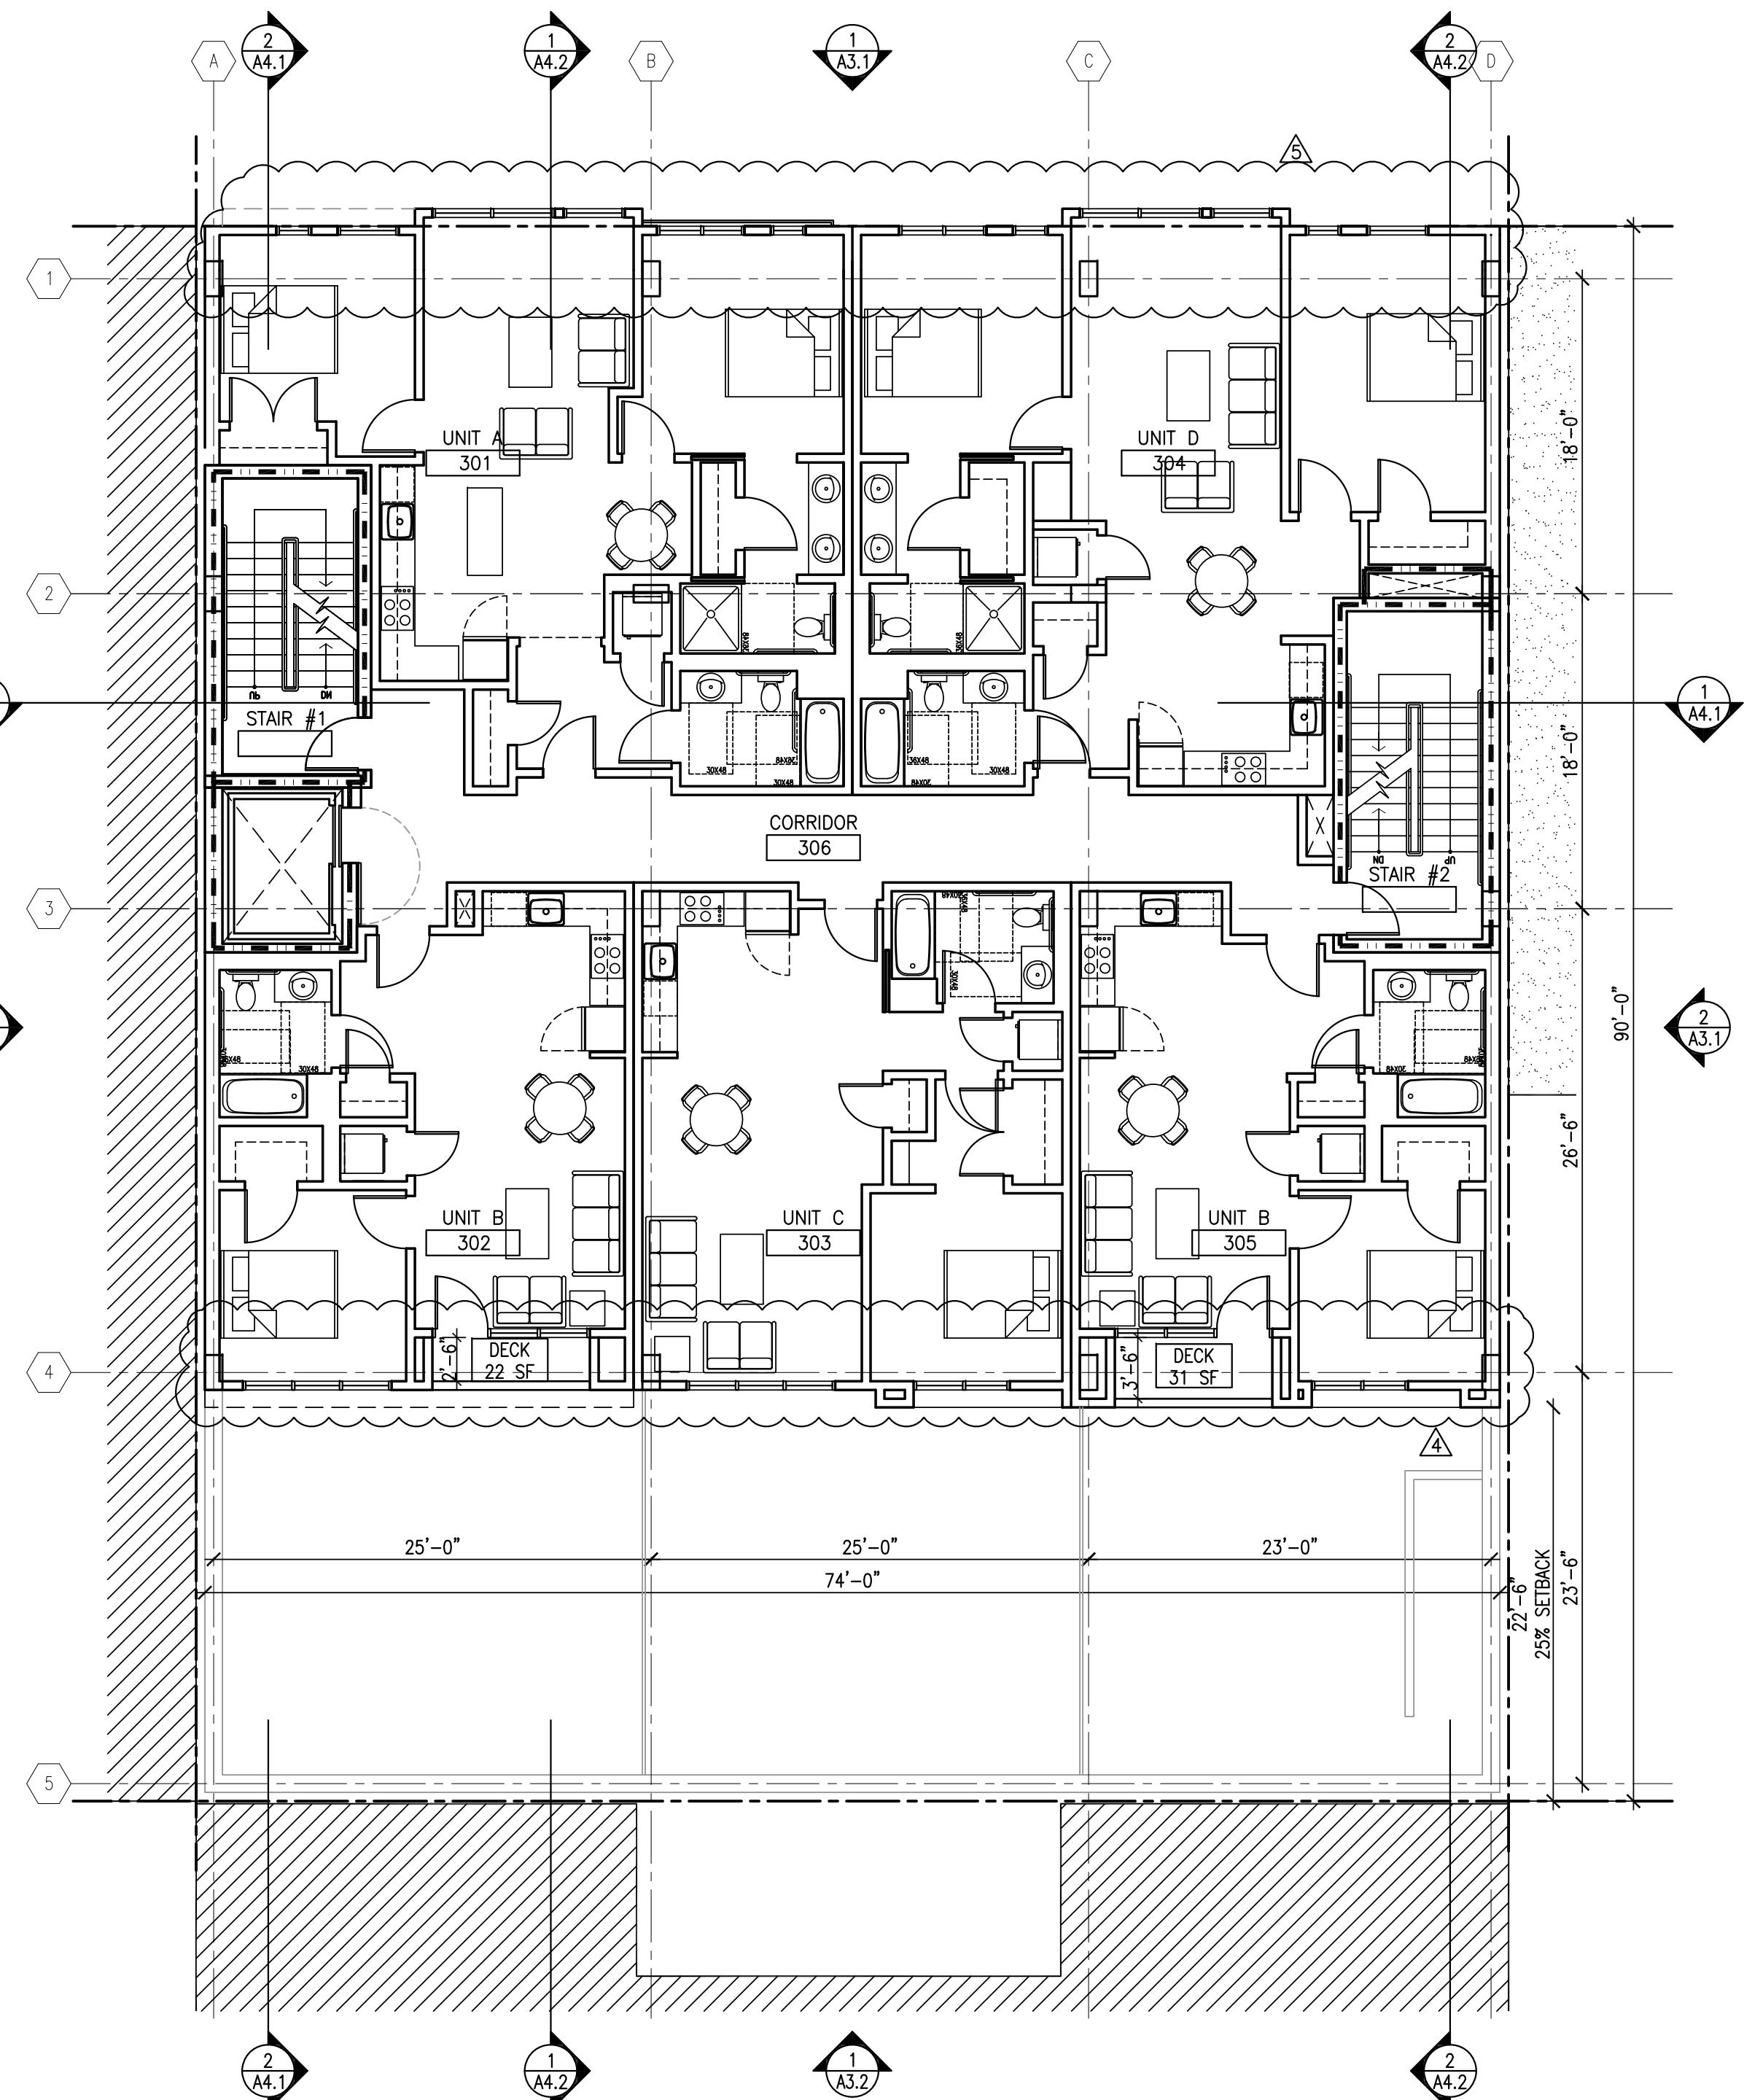


**3 THIRD FLOOR PLAN**  
1/8"=1'-0"

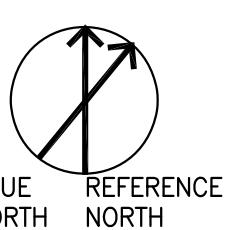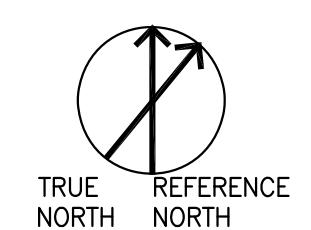

NOTICE:  
 These drawings and specifications  
 are the property and copyright of  
 Levy Design Partners Inc. and shall  
 not be used except by written  
 agreement with Levy Design Partners

# 1145 MISSION ST SAN FRANCISCO, CA 25 RESIDENTIAL UNITS

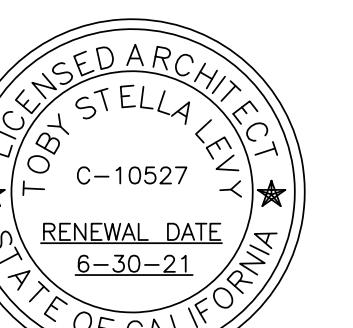

1145 MISSION STREET  
 SAN FRANCISCO, CA  
 BLOCK/LOT: 3727-168  
 PROJECT NO.: 00-08




DATE	SET ISSUE
07-29-2009	PLANNING SUBMITTAL
09-12-2016	PLANNING SUBMITTAL REV.01
07-19-2018	PLANNING SUBMITTAL REV.02
02-11-2019	PLANNING SUBMITTAL REV.03
04-01-2019	PLANNING SUBMITTAL REV.04
01-06-2020	PLANNING SUBMITTAL REV.05

CONTACT: TOBY LEVY

(415) 777-0561 P  
(415) 777-5117 F

SCALE: 1/8" = 1'-0"

FLOOR PLANS:  
FOURTH &  
FIFTH FLOOR

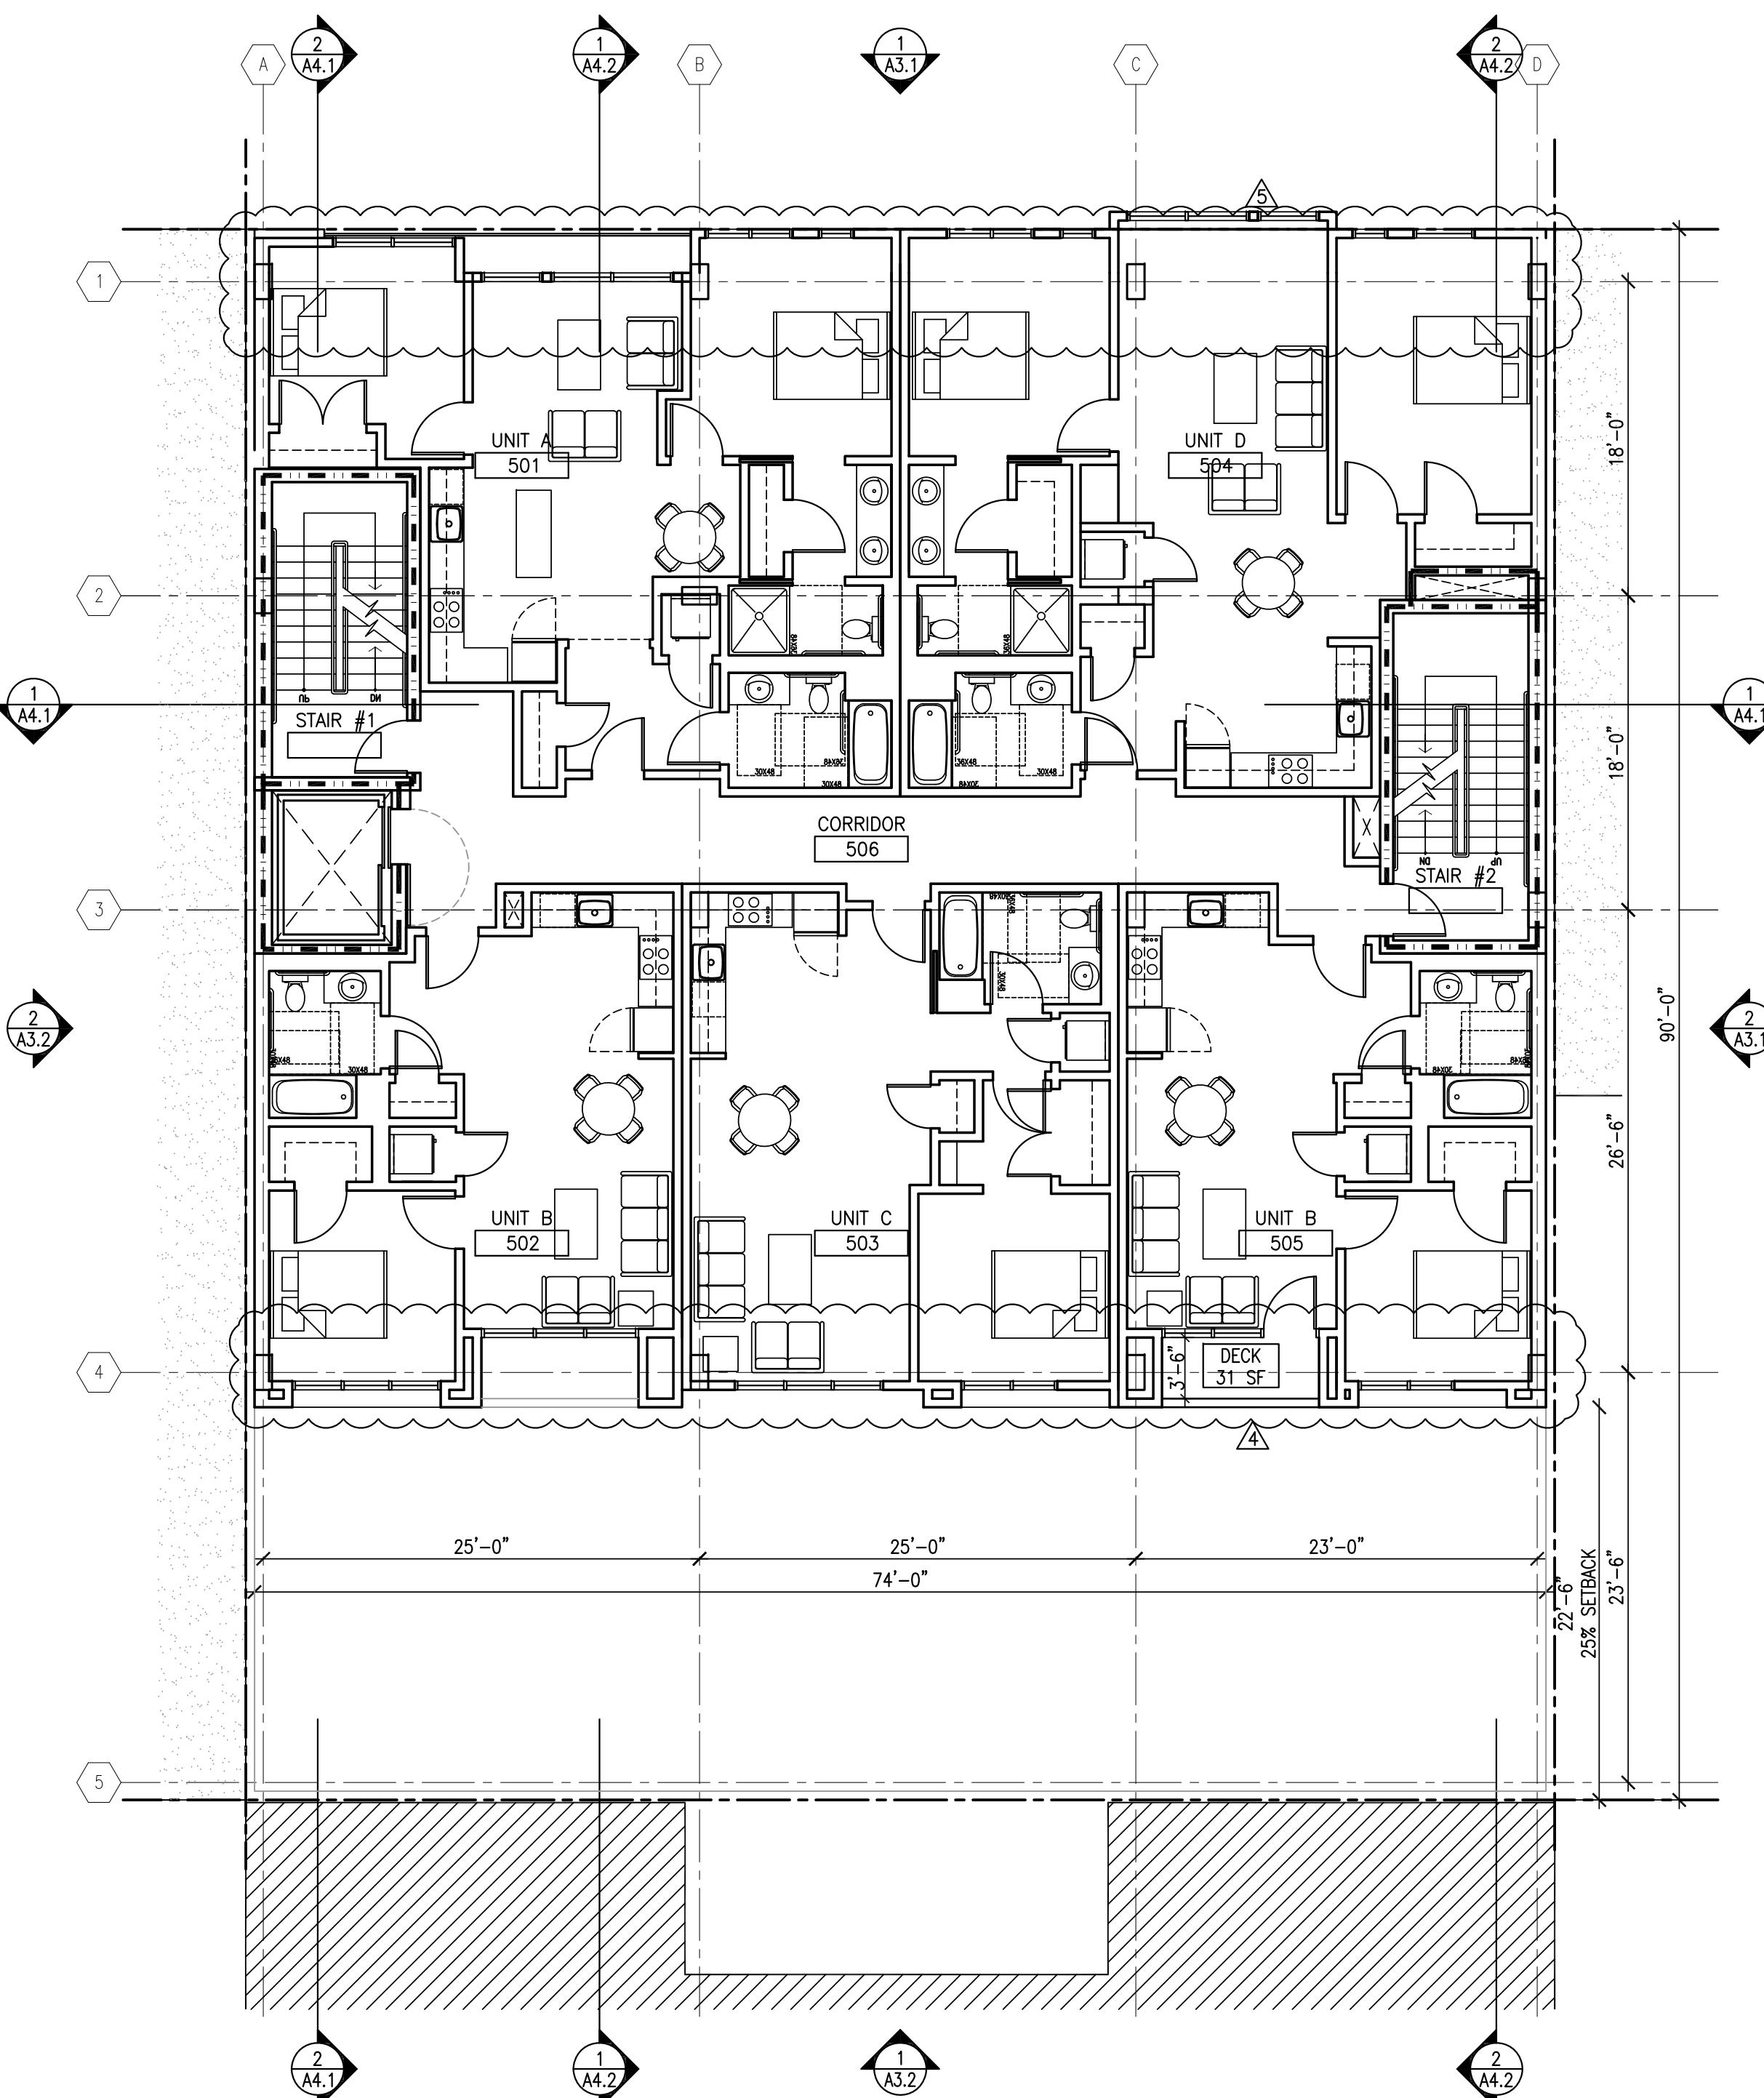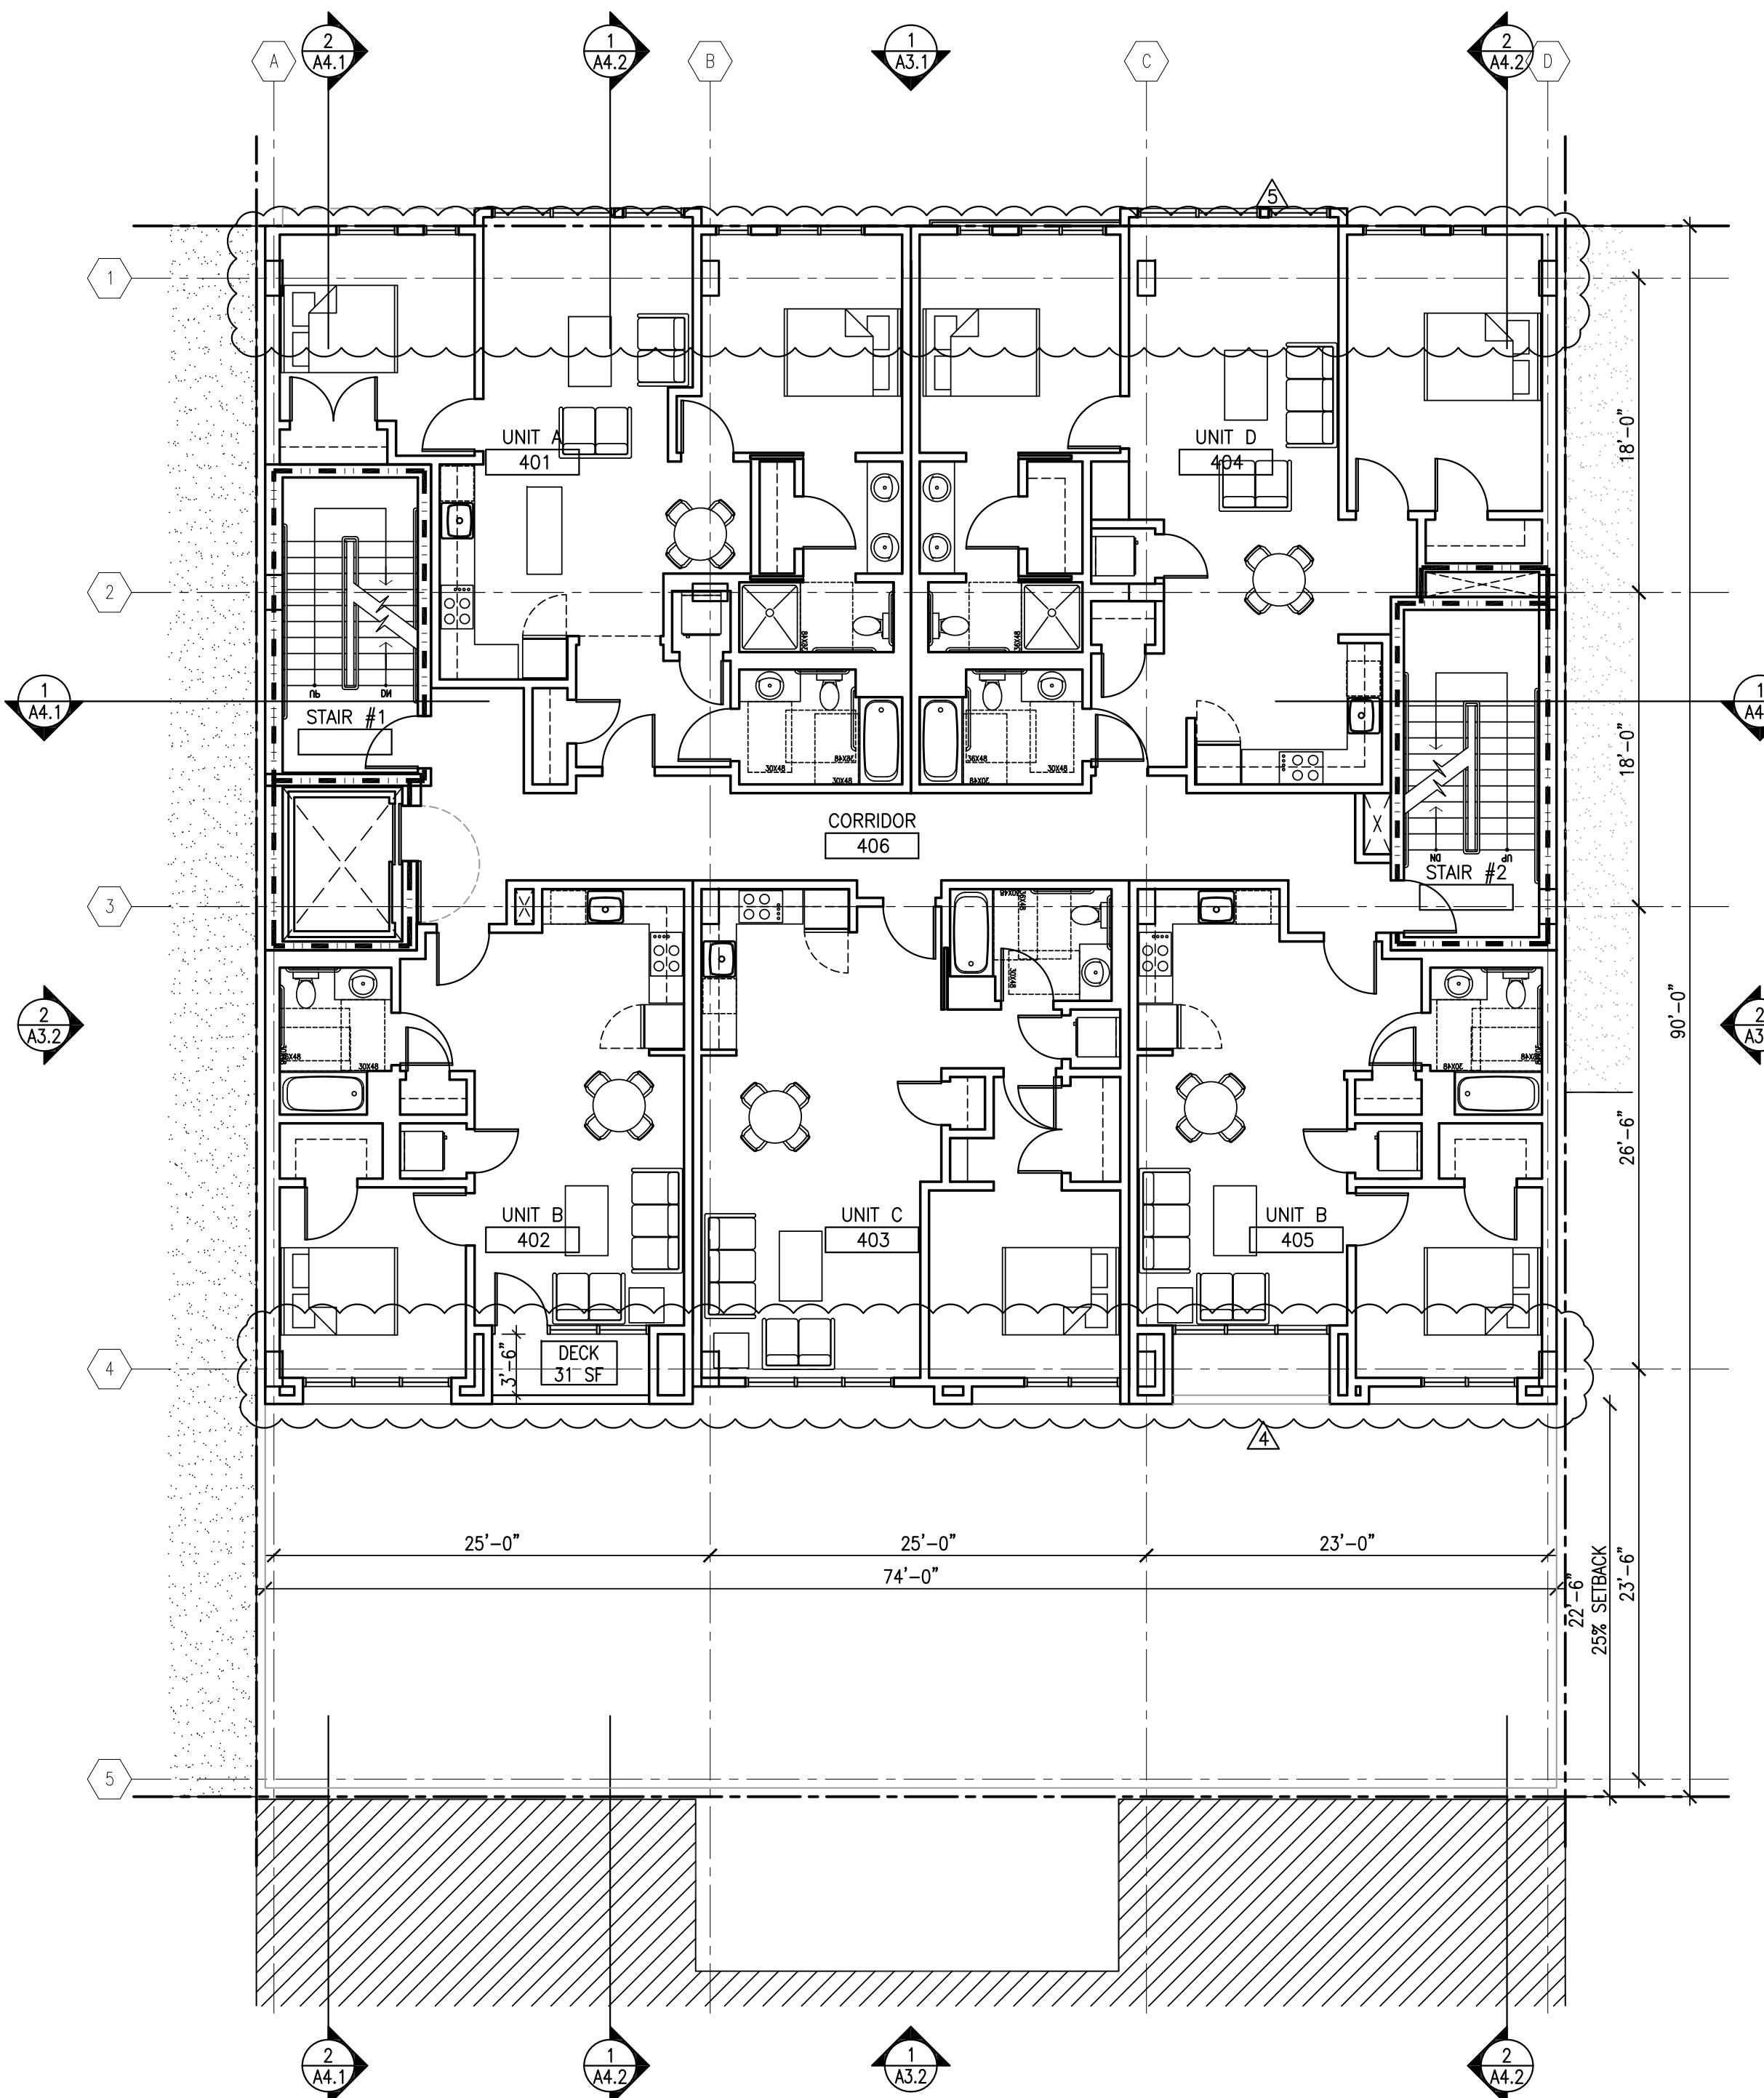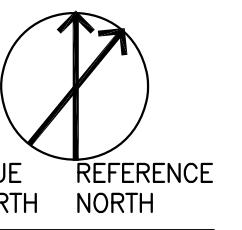

A2.3

# 1145 MISSION ST SAN FRANCISCO, CA 25 RESIDENTIAL UNITS



1145 MISSION STREET  
SAN FRANCISCO, CA  
BLOCK/LOT: 3727-168  
PROJECT NO.: 00-08

DATE	SET ISSUE
07-29-2009	PLANNING SUBMITTAL
09-12-2016	PLANNING SUBMITTAL REV.01
07-19-2018	PLANNING SUBMITTAL REV.02
02-11-2019	PLANNING SUBMITTAL REV.03
04-01-2019	PLANNING SUBMITTAL REV.04
01-06-2020	PLANNING SUBMITTAL REV.05


CONTACT: TOBY LEVY

(415) 777-0561 P  
(415) 777-5117 F

SCALE: 1/8" = 1'-0"

FLOOR PLANS:  
SIXTH FLOOR &  
ROOF

A2.4

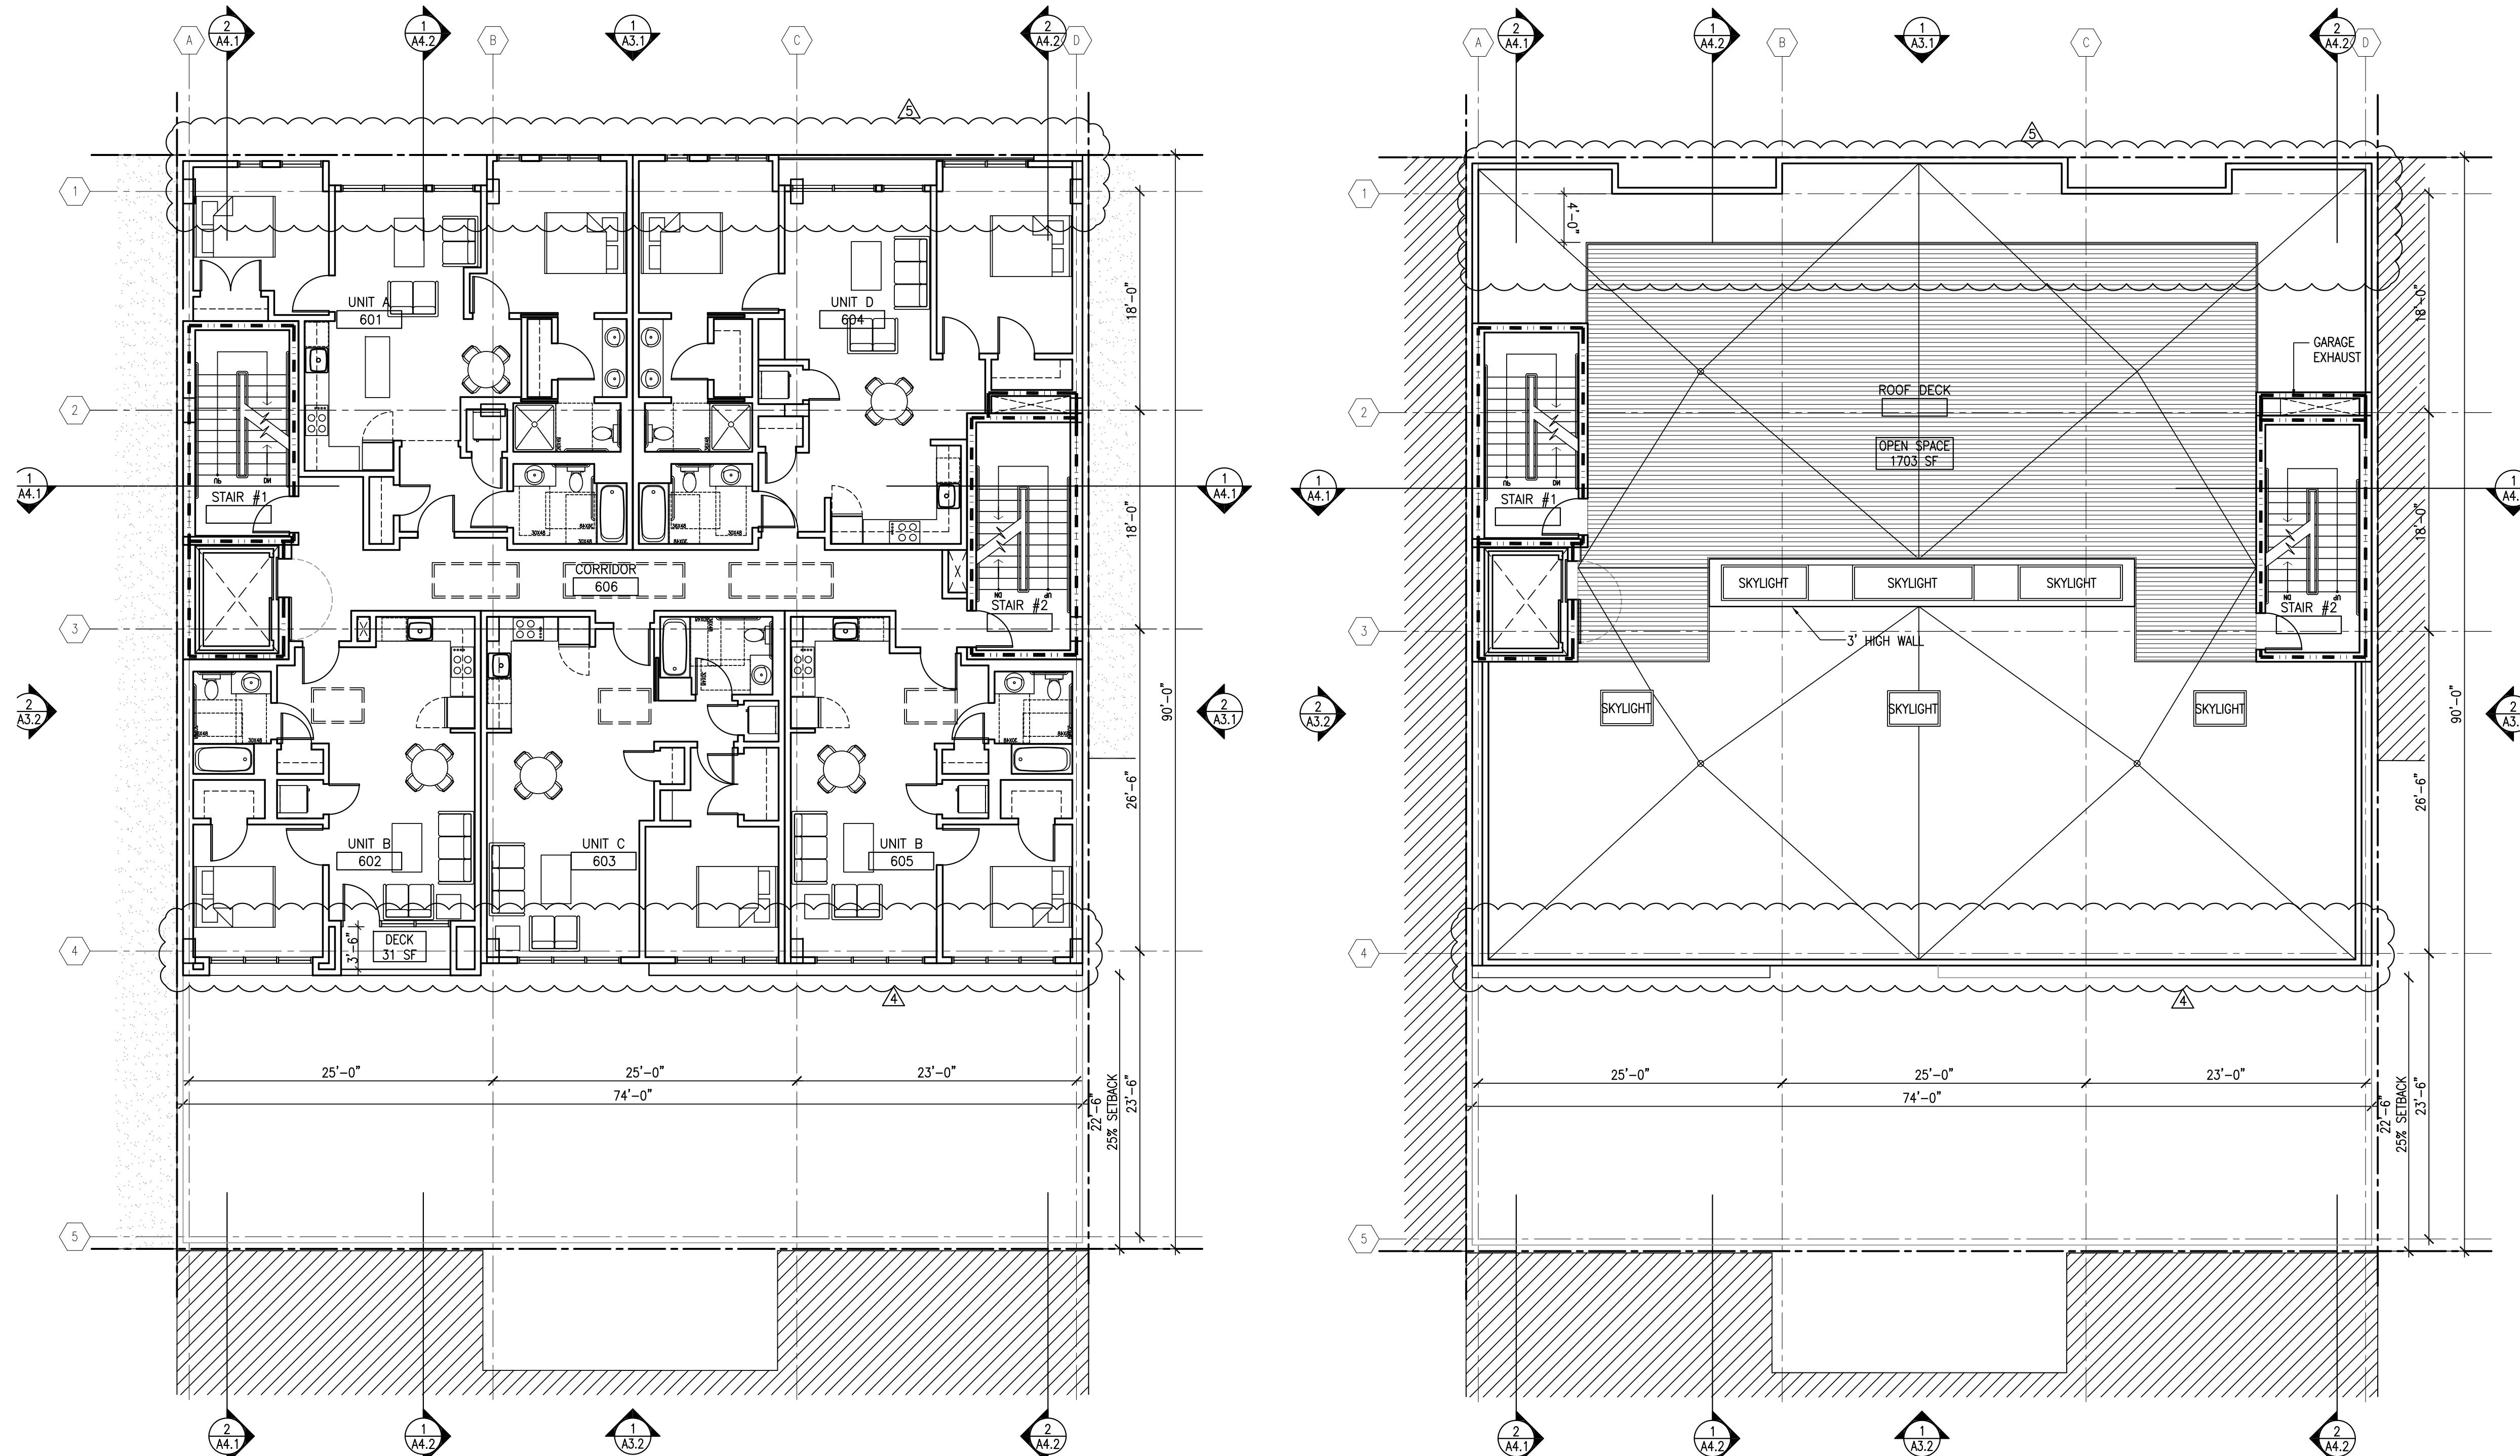

NOTICE:  
These drawings and specifications  
are the property and copyright of  
Levy Design Partners Inc. and shall  
not be used except by written  
agreement with Levy Design Partners

**1145 MISSION ST**  
**SAN FRANCISCO, CA**  
**25 RESIDENTIAL UNITS**



1145 MISSION STREET  
 SAN FRANCISCO, CA  
 BLOCK/LOT: 3727-168  
 PROJECT NO.: 00-08

DATE	SET ISSUE
07-29-2009	PLANNING SUBMITTAL
09-12-2016	PLANNING SUBMITTAL REV.01
07-13-2018	PLANNING SUBMITTAL REV.02
02-11-2019	PLANNING SUBMITTAL REV.03
04-01-2019	PLANNING SUBMITTAL REV.04
01-06-2020	PLANNING SUBMITTAL REV.05

CONTACT: TOBY LEVY

(415) 777-0561 P  
 (415) 777-5117 F

SCALE: N.T.S.

3D RENDERING

A3.3

NOTICE:  
 These drawings and specifications  
 are the property and copyright of  
 Levy Design Partners Inc. and shall  
 not be used except by written  
 agreement with Levy Design Partners



2 RENDERING LOOKING NORTH-EAST



1 RENDERING LOOKING SOUTH-EAST



3 COURTYARD VIEW