


1 PROPOSED LONGITUDINAL BUILDING SECTION
 SCALE: 3/16" = 1'-0"

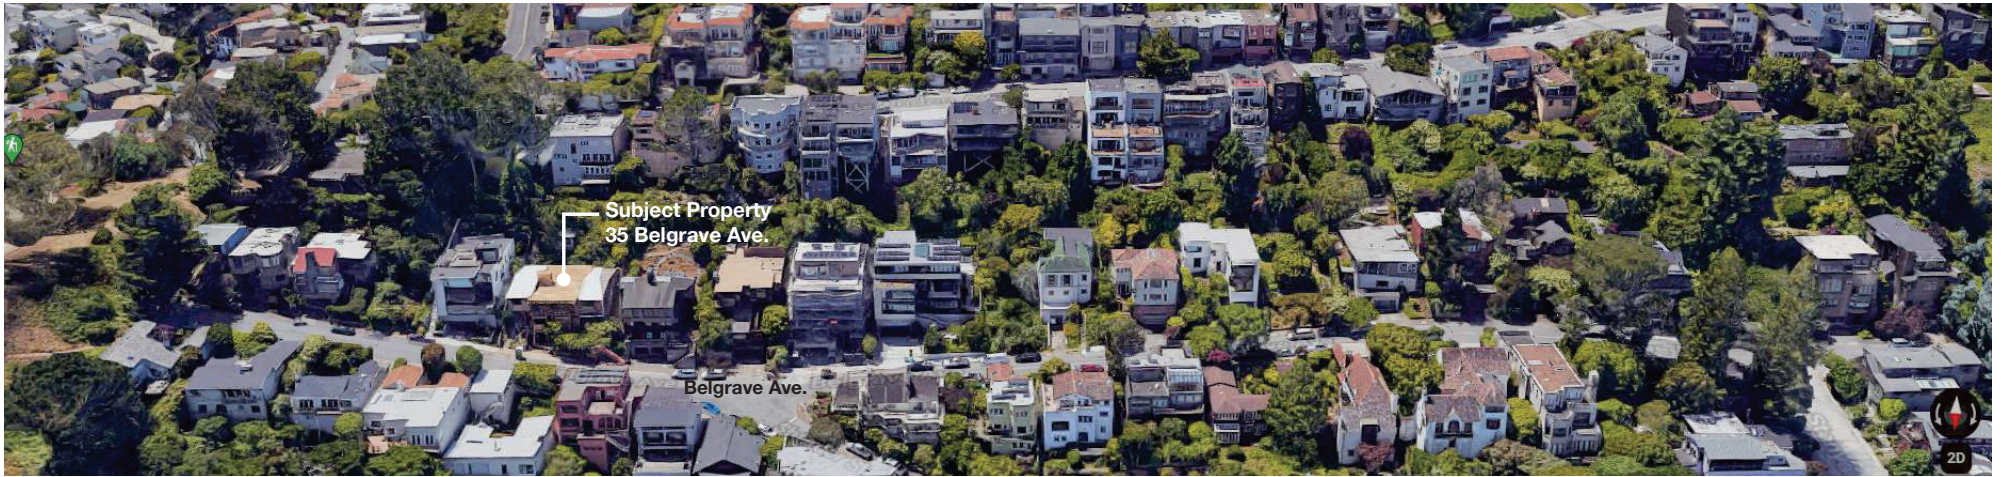


Belgrave Ave. - Streetscape View



15 Belgrave Ave.



19 Belgrave Ave.

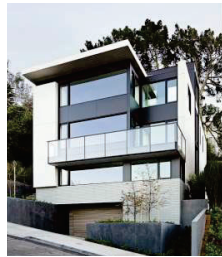


25 Belgrave Ave.

Lot: 4499 sf
SF above grade : 3996 sf




35 Belgrave Ave.

Lot: 5850 sf
SF above grade : 4856 sf

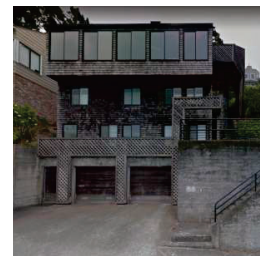


55 Belgrave Ave.

Lot: 5400 sf
SF above grade : 3825 sf

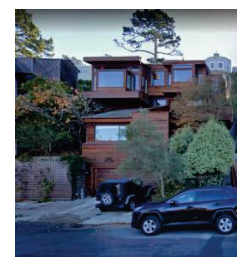


65 Belgrave Ave.

Lot: 5000 sf
SF above grade : 3635 sf

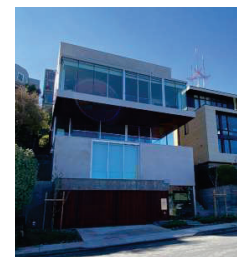


77 Belgrave Ave.

Lot: 4996 sf
SF above grade : 4134 sf

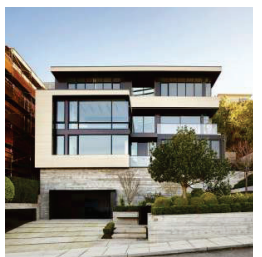


89 Belgrave Ave.


Lot: 7500 sf
SF above grade : 5288 sf

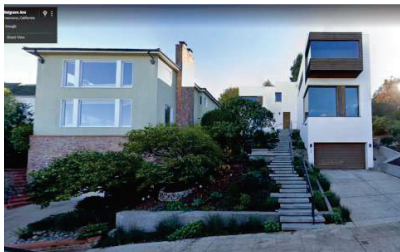


125 Belgrave Ave.

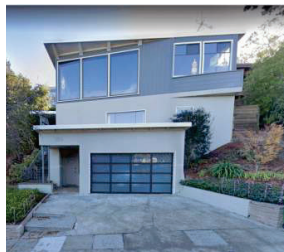

135 Belgrave Ave.

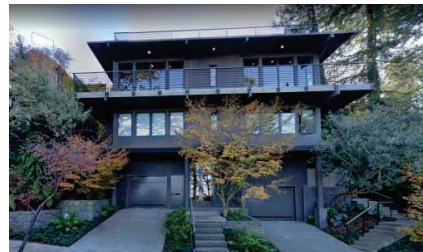

185 Belgrave Ave.

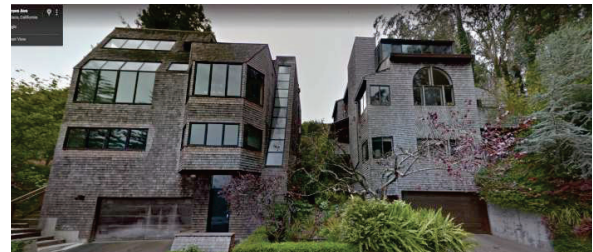

203 Belgrave Ave.

211 Belgrave Ave.

Existing Block
Context Imagery
Scale: N.T.S.