Executive Summary Conditional Use Authorization

HEARING DATE: 06/07/2018

1650 Mission St. Suite 400 San Francisco, CA 94103-2479

Reception: 415.558.6378

ax:

415.558.6409

Planning Information: 415.558.6377

Record No.: **2014.0231CUA**

Project Address: 331 PENNSYLVANIA AVENUE

Zoning: RH-2 (Residential- House, Two Family) Zoning District

40-X Height and Bulk District

Block/Lot: 4040/026

Applicant: Anthony Pantaleoni

Kotas Pantaleoni Architects

70 Zoe Street, Suite 200, San Francisco, Ca 94107

Staff Contact: Natalia Kwiatkowska – (415) 575-9185

natalia.kwiatkowska@sfgov.org

Recommendation: Approval with Conditions

PROJECT DESCRIPTION

The Project includes a change of use from Institutional to Residential use within the existing building envelope (approximately 11,353 gross square feet) with seven dwelling units, five off-street parking spaces at rear, and 10 Class 1 bicycle parking spaces. The Project includes 901 square feet of common open space via open ground at rear of building and 2,534 square feet of private open space via rear decks and roof decks. The Project entails an interior remodel, addition of decks and carports at rear, addition of roof decks, changes to the exterior, removal of a secondary exterior stair, and replacement of an existing gate at side.

REQUIRED COMMISSION ACTION

In order for the Project to proceed, the Commission must grant a Conditional Use Authorization, pursuant to Planning Code Sections 207, 209.1 and 303, for a Conditional Use Authorization to allow dwelling unit density at a ratio of one dwelling unit per 1,500 square feet within the RH-2 Zoning District.

ISSUES AND OTHER CONSIDERATIONS

- Public Comment & Outreach. The Department has received five inquiries for the project, which
 did not express support or opposition. The Sponsor has hosted two meetings within the
 community over the past four years.
- Design Review Comments. Due to construction costs, the Project has changed in the following significant ways since the original submittal to the Department:
 - o Removal of all expansion;
 - o Removal of penthouse;

Executive Summary Hearing Date: 06/07/2018

- Reduction in size of roof decks;
- Addition of decks at rear that also serve as carports.
- Exposure Exception. Planning Code Section 140 requires the windows of at least one room in each dwelling unit to face directly on an open area. Unit No. 102 does not have windows that meet the exposure requirements. Pursuant to Planning Code Section 307(h), the Zoning Administrator may allow complete or partial relief from dwelling unit exposure for historic buildings. The Zoning Administrator intends to grant the exception through administrative review as part of the building permit application.

BASIS FOR RECOMMENDATION

The Department finds that the Project is, on balance, consistent with the Objectives and Policies of the General Plan and the Showplace Square/Potrero Area Plan. It is an appropriate change of use that will add seven new dwelling units to the City's housing stock while restoring a historic resource. The Department also finds the Project to be necessary, desirable, and compatible with the surrounding neighborhood, and not to be detrimental to persons or adjacent properties in the vicinity.

ATTACHMENTS:

Draft Motion - Conditional Use Authorization

Exhibit A – Conditions of Approval

Exhibit B – Plans and Renderings

Exhibit C – Environmental Determination

Exhibit D - Land Use Data

Exhibit E - Maps and Context Photos

Exhibit F - Public Correspondence

Planning Commission Draft Motion

HEARING DATE: 06/07/2018

1650 Mission St. Suite 400 San Francisco, CA 94103-2479

Reception:

415.558.6378

Fax:

415.558.6409

Planning Information: 415.558.6377

Record No.: **2014.0231CUA**

Project Address: 331 PENNSYLVANIA AVENUE

Zoning: RH-2 (Residential- House, Two Family) Zoning District

40-X Height and Bulk District

Block/Lot: 4040/026

Applicant: Anthony Pantaleoni

Kotas Pantaleoni Architects

70 Zoe Street, Suite 200, San Francisco, Ca 94107

Property Owner: Nibbello LLC

1000 Brannan Street #102 San Francisco, CA 94103

Staff Contact: Natalia Kwiatkowska – (415) 575-9185

natalia.kwiatkowska@sfgov.org

ADOPTING FINDINGS RELATING TO A CONDITIONAL USE AUTHORIZATION PURSUANT TO PLANNING CODE SECTIONS 207, 209.1, AND 303 TO CONSTRUCT UP TO ONE DWELLING UNIT PER 1,500 SQUARE FEET OF LOT AREA FOR THE CHANGE OF USE FROM INSTITUTIONAL USE TO RESIDENTIAL USE OF THE EXISTING 11,353 SQUARE FOOT TWO-STORY BUILDING, LOCATED AT 331 PENNSYLVANIA AVENUE, LOT 026 IN ASSESSOR'S BLOCK 4040, WITHIN THE RH-2 (RESIDENTIAL, HOUSE, TWO-FAMILY) ZONING DISTRICT AND A 40-X HEIGHT AND BULK DISTRICT, AND ADOPTING FINDINGS UNDER THE CALIFORNIA ENVIRONMENTAL QUALITY ACT.

PREAMBLE

On November 20, 2014, Anthony Pantaleoni of Kotas Pantaleoni Architects (hereinafter "Project Sponsor") filed Application No. 2014.0231CUA (hereinafter "Application") with the Planning Department (hereinafter "Department") for a Conditional Use Authorization for a change of use of the existing building from Institutional to Residential use with seven dwelling units (hereinafter "Project") at 331 Pennsylvania Avenue, Block 4040 Lot 026 (hereinafter "Project Site").

The Planning Department Commission Secretary is the custodian of records; the File for Case No. 2014.0231CUA is located at 1650 Mission Street, Suite 400, San Francisco, California.

On June 7, 2018, the San Francisco Planning Commission (hereinafter "Commission") conducted a duly noticed public hearing at a regularly scheduled meeting on Conditional Use Authorization Application No. 2014.0231CUA.

The Project is exempt from the California Environmental Quality Act ("CEQA") as a Class 1 categorical exemption.

The Commission has heard and considered the testimony presented to it at the public hearing and has further considered written materials and oral testimony presented on behalf of the applicant, Department staff, and other interested parties.

MOVED, that the Commission hereby authorizes the Conditional Use Authorization as requested in Application No. 2014.0231CUA, subject to the conditions contained in "EXHIBIT A" of this motion, based on the following findings:

FINDINGS

Having reviewed the materials identified in the preamble above, and having heard all testimony and arguments, this Commission finds, concludes, and determines as follows:

- 1. The above recitals are accurate and constitute findings of this Commission.
- 2. **Project Description.** The Project includes a change of use from Institutional to Residential use within the existing building envelope (approximately 11,353 gross square feet) with seven dwelling units, five off-street parking spaces at rear, and 10 Class 1 bicycle parking spaces. The Project includes 901 square feet of common open space via open ground at rear of building and 2,534 square feet of private open space via rear decks and roof decks. The Project entails an interior remodel, addition of decks and carports at rear, addition of roof decks, changes to the exterior, removal of a secondary exterior stair, and replacement of an existing gate at side.
- 3. Site Description and Present Use. The Project is located on a square midblock lot (with a lot area of approximately 10,000 square feet) and 100-ft of frontage along Pennsylvania Avenue. The Project Site contains a two-story-over-basement institutional building measuring approximately 11,353 square feet. Historically, the building was occupied by a hospital including the Union Iron Works Hospital and the Kaiser Permanente Foundation Hospital. Currently, the existing building is vacant.
- 4. Surrounding Properties and Neighborhood. The Project Site is located within the RH-2 Zoning District in the Showplace Square/Potrero Area Plan. The immediate context is mostly residential in character with single- and multi-family dwellings. The immediate neighborhood includes two-story industrial buildings and California Interstate 280 off-ramp to the north, California Interstate 280 directly to the east, and two-to-four story residential development to the south and west. Other zoning districts in the vicinity of the project site include: P (Public), UMU (Urban Mixed Use), RH-3 (Residential, House, Three-Family), and NC-2 (Neighborhood Commercial-Small Scale) Zoning Districts.
- Public Outreach and Comments. The Department has received five inquiries for the project, which did not express support or opposition. The Sponsor has hosted two meetings within the community over the past four years.
- 6. **Planning Code Compliance.** The Commission finds that the Project is consistent with the relevant provisions of the Planning Code in the following manner:

A. **Dwelling Unit Density.** Planning Code Section 209.1 allows up to one dwelling unit per 1,500 square feet of lot area with a Conditional Use Authorization, and per Planning Code Section 207(b)(1), a remaining fraction of one-half or more of the minimum of lot area per dwelling unit shall be adjusted upward to the next higher whole number of dwelling units.

The Project Site measures 9,997 square feet and a maximum of seven dwelling units are permitted with Conditional Use Authorization from the Planning Commission. The Project proposes seven dwelling units within the exiting two-story-over-basement building.

B. **Open Space.** Planning Code Section 135 requires the project to provide at least 125 sq. ft. of private, or 166 sq. ft. of usable common open space for each dwelling unit.

The Project proposes 901 sq. ft. of common open space for Units 101 and 102 via open ground at rear of building, 230 sq. ft. of private open space for Unit 201 at a roof deck, 705 sq. ft. of private open space for Unit 202 at roof deck and rear deck, 452 sq. ft. of private open space for Unit 203 at roof deck, 271 sq. ft. of private open space for Unit 204 at roof deck, and 876 sq. ft. of private open space for Unit 205 via roof deck and rear deck. Therefore, the Project complies with the open space requirement.

C. Exposure. Planning Code Section 140 requires the windows of at least one room in each dwelling unit to face directly on an open area that includes a public street, public alley at least 20 feet in width, side yard at least 25 feet in width, rear yard meeting the requirements of the Planning Code, or an inner court or a space between buildings on the same lot, which is unobstructed and is no less than 25 feet in every horizontal dimension for the floor at which the dwelling unit in question is located and the floor immediately above it, with an increase of five feet in every horizontal dimension at each subsequent floor.

Unit No. 102 does not meet the exposure requirements of Section 140 of the Planning Code since it only faces a nine foot side yard and is located at the basement level. The remaining six units front onto Pennsylvania Avenue or an inner court that meets the requirements of the Planning Code. Pursuant to Planning Code Section 307(h), the Zoning Administrator may allow complete or partial relief from dwelling unit exposure for historic buildings. The Zoning Administrator intends to grant the exception through administrative review as part of the building permit application. The Project Sponsor shall submit a Historic Building Maintenance Plan as part of the building permit application, which outlines a program for the proposed restorative and rehabilitation work and regular maintenance and repair of the historic building. This maintenance plan would improve the viability of preserving the subject building.

D. **Off-Street Parking.** Planning Code Section 151 requires one off-street parking space for each dwelling unit.

The Project proposes five residential parking spaces at the rear of the building that will be accessed via an existing curb cut and driveway at side. The remaining two required parking spaces are replaced by two Class 1 bicycle parking spaces pursuant to Planning Code Section 150(e).

E. **Bicycle Parking.** Planning Code Section 155.2 requires one Class 1 bicycle parking space per dwelling unit and no Class 2 spaces.

The Project proposes 10 Class 1 spaces in an area adjacent to the common area at basement level with direct access to the street and complies with the bicycle parking requirements.

- 7. **Conditional Use Findings.** Planning Code Section 303 establishes criteria for the Planning Commission to consider when reviewing applications for Conditional Use authorization. On balance, the project complies with said criteria in that:
 - A. The proposed new uses and building, at the size and intensity contemplated and at the proposed location, will provide a development that is necessary or desirable, and compatible with, the neighborhood or the community.

The Project's residential use is consistent and compatible with the neighborhood, community, and the Showplace Square / Potrero Area Plan. The proposal will occupy a vacant building and will add seven dwelling units into the City's housing stock, which will maximize the residential density on this lot. The proposed units will be located within the existing building envelope and will contain a mix of one-bedroom and three-bedroom units with private and common usable open space. The subject property has been identified as individually eligible for listing in the California Register under Criterion 1 (Events) and Criterion 3 (Design/Construction) for its association with the Union Iron Works and the Kaiser-Permanente Foundation, and as a well-preserved and early surviving example of a concrete hospital building designed by a prominent local architect, Frederick H. Meyer. The proposal will restore the historic property without expanding the building volume and will provide on-going maintenance and repair. The Project will also contribute to the economic vitality of the neighborhood by occupying a vacant building and by providing new residents, who may patron and/or own these businesses.

- B. The proposed project will not be detrimental to the health, safety, convenience or general welfare of persons residing or working in the vicinity. There are no features of the project that could be detrimental to the health, safety or convenience of those residing or working the area, in that:
 - (1) Nature of proposed site, including its size and shape, and the proposed size, shape and arrangement of structures;
 - The height and bulk of the existing building will remain the same and will not alter the existing appearance or character of the project vicinity. The proposed work will not affect the building envelope and will restore the historic building.
 - (2) The accessibility and traffic patterns for persons and vehicles, the type and volume of such traffic, and the adequacy of proposed off-street parking and loading;

The Project includes seven dwelling units, five of which will have one off-street parking space located at the rear of the building and accessed via an existing driveway and curb cut facing Pennsylvania Avenue. This amount of parking will not generate significant amounts of vehicular trips from the immediate neighborhood or citywide.

(3) The safeguards afforded to prevent noxious or offensive emissions such as noise, glare, dust and odor;

The Project is residential in character and would not create any noxious or offensive emissions such as noise, glare, dust, and odor. All construction activities will comply with the San Francisco Building Code requirements, which include compliance with air quality control measures for dust and odor.

(4) Treatment given, as appropriate, to such aspects as landscaping, screening, open spaces, parking and loading areas, service areas, lighting and signs;

The Project includes new street trees and landscaping to improve the visual interest at a pedestrian scale along its frontage.

C. That the use as proposed will comply with the applicable provisions of the Planning Code and will not adversely affect the General Plan.

The Project complies with all relevant requirements and standards of the Planning Code and is consistent with objectives and policies of the General Plan as detailed below.

D. That the use as proposed would provide development that is in conformity with the purpose of the applicable Residential District.

The Project is located in an RH-2 Zoning District that contains controls designed to permit the appropriate intensity of residential development. The Project conforms to the stated purpose of this district and is an appropriate change of use that will add seven new dwelling units to the City's housing stock and occupy a vacant building.

8. **General Plan Compliance.** The Project is, on balance, consistent with the following Objectives and Policies of the General Plan:

HOUSING ELEMENT

Objectives and Policies

OBJECTIVE 1:

IDENTIFY AND MAKE AVAILABLE FOR DEVELOPMENT ADEQUATE SITES TO MEET THE CITY'S HOUSING NEEDS, ESPECIALLY PERMANENTLY AFFORDABLE HOUSING.

Policy 1.1

Plan for the full range of housing needs in the City and County of San Francisco, especially affordable housing.

Policy 1.10

Support new housing projects, especially affordable housing, where households can easily rely on public transportation, walking and bicycling for the majority of daily trips.

OBJECTIVE 4:

FOSTER A HOUSING STOCK THAT MEETS THE NEEDS OF ALL RESIDENTS ACROSS LIFECYCLES.

Policy 4.1

Develop new housing, and encourage the remodeling of existing housing, for families with children.

OBJECTIVE 11:

SUPPORT AND RESPECT THE DIVERSE AND DISTINCT CHARACTER OF SAN FRANCISCO'S NEIGHBORHOODS.

Policy 11.1

Promote the construction and rehabilitation of well-designed housing that emphasizes beauty, flexibility, and innovative design, and respects existing neighborhood character.

Policy 11.2

Ensure implementation of accepted design standards in project approvals.

Policy 11.3

Ensure growth is accommodated without substantially and adversely impacting existing residential neighborhood character.

Policy 11.4:

Continue to utilize zoning districts which conform to a generalized residential land use and density plan and the General Plan.

Policy 11.6

Foster a sense of community through architectural design, using features that promote community interaction.

Policy 11.8

Consider a neighborhood's character when integrating new uses, and minimize disruption caused by expansion of institutions into residential areas.

OBJECTIVE 12:

BALANCE HOUSING GROWTH WITH ADEQUATE INFRASTRUCTURE THAT SERVES THE CITY'S GROWING POPULATION.

Policy 12.2

Consider the proximity of quality of life elements such as open space, child care, and neighborhood services, when developing new housing units.

URBAN DESIGN ELEMENT

Objectives and Policies

OBJECTIVE 1:

EMPHASIS OF THE CHARACTERISTIC PATTERN WHICH GIVES TO THE CITY AND ITS NEIGHBORHOODS AN IMAGE, A SENSE OF PURPOSE, AND A MEANS OF ORIENTATION.

Policy 1.3

Recognize that buildings, when seen together, produce a total effect that characterizes the city and its districts.

Policy 1.7

Recognize the natural boundaries of districts, and promote connections between districts.

SHOWPLACE SQUARE/POTRERO AREA PLAN

HOUSING

Objectives and Policies

OBJECTIVE 2.3:

REQUIRE THAT A SIGNIFICANT NUMBER OF UNITS IN NEW DEVELOPMENTS HAVE TWO OR MORE BEDROOMS EXCEPT SENIOR HOUSING AND SRO DEVELOPMENTS UNLESS ALL BELOW MARKET RATE UNITS ARE TWO OR MORE BEDROOM UNITS.

POLICY 2.3.3

Require that a significant number of units in new developments have two or more bedrooms, except Senior Housing and SRO developments.

BUILT FORM

Objectives and Policies

OBJECTIVE 3.1

PROMOTE AN URBAN FORM THAT REFLECTS SHOWPLACE SQUARE AND POTRERO HILL'S DISTINCTIVE PLACE IN THE CITY'S LARGER FORM AND STRENGTHENS ITS PHYSICAL FABRIC AND CHARACTER.

POLICY 3.1.9

Preserve notable landmarks and areas of historic, architectural or aesthetic value, and promote the preservation of other buildings and features that provide continuity with past development.

OBJECTIVE 3.2

PROMOTE AN URBAN FORM AND ARCHITECTURAL CHARACTER THAT SUPPORTS WALKING AND SUSTAINS A DIVERSE, ACTIVE AND SAFE PUBLIC REALM.

POLICY 3.2.1

Require high quality design of street-facing building exteriors.

POLICY 3.2.3

Minimize the visual impact of parking.

POLICY 3.2.4

Strengthen the relationship between a building and its fronting sidewalk.

STREETS & OPEN SPACE

Objectives and Policies

OBJECTIVE 5.1

PROVIDE PUBLIC PARKS AND OPEN SPACES THAT MEET THE NEEDS OF RESIDENTS, WORKERS AND VISITORS.

OBJECTIVE 5.2

ENSURE THAT NEW DEVELOPMENT INCLUDES HIGH QUALITY PRIVATE OPEN SPACE.

POLICY 5.2.1

Require new residential and mixed-use residential development to provide on-site private open space designed to meet the needs of residents.

HISTORIC PRESERVATION

Objectives and Policies

OBJECTIVE 8.2

PROTECT, PRESERVE, AND REUSE HISTORIC RESOURCES WITHIN THE SHOWPLACE SQUARE AREA PLAN.

POLICY 8.2.1

Protect individually significant historic and cultural resources and historic districts in the Showplace Square Area Plan from demolition or adverse alteration.

POLICY 8.2.2

Apply the Secretary of the Interior's Standards for the Treatment of Historic Properties in conjunction with the Showplace Square Area Plan objectives and policies for all projects involving historic or cultural resources.

POLICY 8.2.3

Promote and offer incentives for the rehabilitation and adaptive reuse of historic buildings in the Showplace Square plan area.

OBJECTIVE 8.3

ENSURE THAT HISTORIC PRESERVATION CONCERNS CONTINUE TO BE AN INTEGRAL PART OF THE ONGOING PLANNING PROCESSES FOR THE SHOWPLACE SQUARE PLAN AREA AS THEY EVOLVE OVER TIME.

POLICY 8.3.2

Ensure a more efficient and transparent evaluation of project proposals which involve historic resources and minimize impacts to historic resources per CEQA guidelines.

POLICY 8.3.3

Prevent destruction of historic and cultural resources resulting from owner neglect or inappropriate actions.

OBJECTIVE 8.4

PROMOTE THE PRINCIPLES OF SUSTAINABILITY FOR THE BUILT ENVIRONMENT THROUGH THE INHERENTLY "GREEN" STRATEGY OF HISTORIC PRESERVATION.

POLICY 8.4.1

Encourage the retention and rehabilitation of historic and cultural resources as an option for increased sustainability and consistency with the goals and objectives of the Sustainability Plan for the City and County of San Francisco.

Overall, the Project features an appropriate use encouraged by the Area Plan for this location. The Project is a residential development providing seven new dwelling units in a residential area, which maximizes the residential density of the subject lot with this Conditional Use Authorization. The project is restoring the historic property and providing a high quality of materials, while removing a vacancy from the City's building stock. The proposal also features private and common usable open space in excess of the Planning Code requirements and improves the public rights of way with new street trees and landscaping. On balance, the Project is consistent with the Objectives and Policies of the General Plan.

- 9. **Planning Code Section 101.1(b)** establishes eight priority-planning policies and requires review of permits for consistency with said policies. On balance, the project complies with said policies in that:
 - A. That existing neighborhood-serving retail uses be preserved and enhanced and future opportunities for resident employment in and ownership of such businesses be enhanced.

The project site does not possess any neighborhood-serving retail uses. The Project provides seven new dwelling units, which will enhance the nearby retail uses by providing new residents, who may patron and/or own these businesses.

B. That existing housing and neighborhood character be conserved and protected in order to preserve the cultural and economic diversity of our neighborhoods.

The project site does not possess any existing housing. The Project would provide seven new dwelling units, thus resulting in an overall increase in the neighborhood housing stock. The Project would restore the historic building, and relates well to the scale and form of the surrounding neighborhood. For these reasons, the Project would protect and preserve the cultural and economic diversity of the neighborhood.

C. That the City's supply of affordable housing be preserved and enhanced,

The Project does not currently possess any existing affordable housing and no affordable housing is required. Therefore, the Project will not affect the stock of affordable housing units in the City.

D. That commuter traffic not impede MUNI transit service or overburden our streets or neighborhood parking.

The Project Site is served by nearby public transportation options. The Project is located along a Muni bus line (22-Fillmore). In addition, the Project is directly adjacent to the California Interstate 280. Future residents would be afforded proximity to a bus line. The Project also provides off-street parking at the principally permitted amounts and sufficient bicycle parking for residents and their guests.

E. That a diverse economic base be maintained by protecting our industrial and service sectors from displacement due to commercial office development, and that future opportunities for resident employment and ownership in these sectors be enhanced.

The Project is located in a residentially zoned neighborhood and does not include any commercial office development.

F. That the City achieve the greatest possible preparedness to protect against injury and loss of life in an earthquake.

The Project will be designed and will be constructed to conform to the structural and seismic safety requirements of the Building Code. This proposal will not impact the property's ability to withstand an earthquake.

G. That landmarks and historic buildings be preserved.

The Project will restore the exterior of the historic building and will include quality materials.

H. That our parks and open space and their access to sunlight and vistas be protected from development.

The Project will have no negative impact on existing parks and open spaces.

- 10. The Project is consistent with and would promote the general and specific purposes of the Code provided under Section 101.1(b) in that, as designed, the Project would contribute to the character and stability of the neighborhood and would constitute a beneficial development.
- 11. The Commission hereby finds that approval of the Conditional Use Authorization would promote the health, safety and welfare of the City.

DECISION

That based upon the Record, the submissions by the Applicant, the staff of the Department and other interested parties, the oral testimony presented to this Commission at the public hearings, and all other written materials submitted by all parties, the Commission hereby **APPROVES Conditional Use Authorization Application No. 2014.0231CUA** subject to the following conditions attached hereto as "EXHIBIT A" in general conformance with plans on file, dated May 16, 2018, and stamped "EXHIBIT B", which is incorporated herein by reference as though fully set forth.

APPEAL AND EFFECTIVE DATE OF MOTION: Any aggrieved person may appeal this Conditional Use Authorization to the Board of Supervisors within thirty (30) days after the date of this Motion. The effective date of this Motion shall be the date of this Motion if not appealed (after the 30-day period has expired) OR the date of the decision of the Board of Supervisors if appealed to the Board of Supervisors. For further information, please contact the Board of Supervisors at (415) 554-5184, City Hall, Room 244, 1 Dr. Carlton B. Goodlett Place, San Francisco, CA 94102.

Protest of Fee or Exaction: You may protest any fee or exaction subject to Government Code Section 66000 that is imposed as a condition of approval by following the procedures set forth in Government Code Section 66020. The protest must satisfy the requirements of Government Code Section 66020(a) and must be filed within 90 days of the date of the first approval or conditional approval of the development referencing the challenged fee or exaction. For purposes of Government Code Section 66020, the date of imposition of the fee shall be the date of the earliest discretionary approval by the City of the subject development.

If the City has not previously given Notice of an earlier discretionary approval of the project, the Planning Commission's adoption of this Motion, Resolution, Discretionary Review Action or the Zoning Administrator's Variance Decision Letter constitutes the approval or conditional approval of the development and the City hereby gives **NOTICE** that the 90-day protest period under Government Code Section 66020 has begun. If the City has already given Notice that the 90-day approval period has begun for the subject development, then this document does not re-commence the 90-day approval period.

I hereby certify that the Planning Commission ADOPTED the foregoing Motion on June 7, 2018.

Jonas P. Ionin
Commission Secretary

AYES:

NAYS:

ABSENT:

ADOPTED: June 7, 2018

EXHIBIT A

AUTHORIZATION

This authorization is for a conditional use to allow dwelling unit density at a ratio of one dwelling unit per 1,500 square feet of lot area for the proposed change of use from Institutional to Residential Use located at 331 Pennsylvania Avenue, Block 4040, and Lot 026, pursuant to Planning Code Sections 207, 209.1, and 303 within the RH-2 Zoning District and a 40-X Height and Bulk District; in general conformance with plans, dated May 16, 2018, and stamped "EXHIBIT B" included in the docket for Case No. 2014.0231CUA and subject to conditions of approval reviewed and approved by the Commission on June 7, 2018 under Motion No XXXXXX. This authorization and the conditions contained herein run with the property and not with a particular Project Sponsor, business, or operator.

RECORDATION OF CONDITIONS OF APPROVAL

Prior to the issuance of the building permit or commencement of use for the Project the Zoning Administrator shall approve and order the recordation of a Notice in the Official Records of the Recorder of the City and County of San Francisco for the subject property. This Notice shall state that the project is subject to the conditions of approval contained herein and reviewed and approved by the Planning Commission on **Jun 7, 2018** under Motion No **XXXXXXX**.

PRINTING OF CONDITIONS OF APPROVAL ON PLANS

The conditions of approval under the 'Exhibit A' of this Planning Commission Motion No. **XXXXXX** shall be reproduced on the Index Sheet of construction plans submitted with the site or building permit application for the Project. The Index Sheet of the construction plans shall reference to the Conditional Use authorization and any subsequent amendments or modifications.

SEVERABILITY

The Project shall comply with all applicable City codes and requirements. If any clause, sentence, section or any part of these conditions of approval is for any reason held to be invalid, such invalidity shall not affect or impair other remaining clauses, sentences, or sections of these conditions. This decision conveys no right to construct, or to receive a building permit. "Project Sponsor" shall include any subsequent responsible party.

CHANGES AND MODIFICATIONS

Changes to the approved plans may be approved administratively by the Zoning Administrator. Significant changes and modifications of conditions shall require Planning Commission approval of a new Conditional Use authorization.

Conditions of Approval, Compliance, Monitoring, and Reporting PERFORMANCE

1. **Validity.** The authorization and right vested by virtue of this action is valid for three (3) years from the effective date of the Motion. The Department of Building Inspection shall have issued a Building Permit or Site Permit to construct the project and/or commence the approved use within this three-year period.

For information about compliance, contact Code Enforcement, Planning Department at 415-575-6863, www.sf-planning.org

2. **Expiration and Renewal.** Should a Building or Site Permit be sought after the three (3) year period has lapsed, the project sponsor must seek a renewal of this Authorization by filing an application for an amendment to the original Authorization or a new application for Authorization. Should the project sponsor decline to so file, and decline to withdraw the permit application, the Commission shall conduct a public hearing in order to consider the revocation of the Authorization. Should the Commission not revoke the Authorization following the closure of the public hearing, the Commission shall determine the extension of time for the continued validity of the Authorization.

For information about compliance, contact Code Enforcement, Planning Department at 415-575-6863, www.sf-planning.org

3. Diligent Pursuit. Once a site or Building Permit has been issued, construction must commence within the timeframe required by the Department of Building Inspection and be continued diligently to completion. Failure to do so shall be grounds for the Commission to consider revoking the approval if more than three (3) years have passed since this Authorization was approved.

For information about compliance, contact Code Enforcement, Planning Department at 415-575-6863, www.sf-planning.org

4. **Extension.** All time limits in the preceding three paragraphs may be extended at the discretion of the Zoning Administrator where implementation of the project is delayed by a public agency, an appeal or a legal challenge and only by the length of time for which such public agency, appeal or challenge has caused delay.

For information about compliance, contact Code Enforcement, Planning Department at 415-575-6863, <u>www.sf-planning.org</u>

5. **Conformity with Current Law.** No application for Building Permit, Site Permit, or other entitlement shall be approved unless it complies with all applicable provisions of City Codes in effect at the time of such approval.

For information about compliance, contact Code Enforcement, Planning Department at 415-575-6863, www.sf-planning.org

DESIGN – COMPLIANCE AT PLAN STAGE

- 6. **Final Materials.** The Project Sponsor shall continue to work with Planning Department on the building design. Final materials, glazing, color, texture, landscaping, and detailing shall be subject to Department staff review and approval. The architectural addenda shall be reviewed and approved by the Planning Department prior to issuance.
 - For information about compliance, contact the Case Planner, Planning Department at 415-558-6378, www.sf-planning.org
- 7. Garbage, Composting and Recycling Storage. Space for the collection and storage of garbage, composting, and recycling shall be provided within enclosed areas on the property and clearly labeled and illustrated on the building permit plans. Space for the collection and storage of recyclable and compostable materials that meets the size, location, accessibility and other standards specified by the San Francisco Recycling Program shall be provided at the ground level of the buildings.
 - For information about compliance, contact the Case Planner, Planning Department at 415-558-6378, www.sf-planning.org
- 8. **Rooftop Mechanical Equipment.** Pursuant to Planning Code 141, the Project Sponsor shall submit a roof plan to the Planning Department prior to Planning approval of the building permit application. Rooftop mechanical equipment, if any is proposed as part of the Project, is required to be screened so as not to be visible from any point at or below the roof level of the subject building.
 - For information about compliance, contact the Case Planner, Planning Department at 415-558-6378, www.sf-planning.org
- 9. **Historic Building Maintenance Plan.** The Project Sponsor shall submit a rehabilitation and maintenance plan as part of the building permit application, which outlines a program for the proposed restorative and rehabilitation work and regular maintenance and repair of the historic building. This maintenance plan would improve the viability of preserving the subject building. For information about compliance, contact the Case Planner, Planning Department at 415-558-6378, www.sf-planning.org

PARKING AND TRAFFIC

- 10. **Bicycle Parking.** The Project shall provide no fewer than 10 Class 1 bicycle parking spaces as required by Planning Code Sections 155.1 and 155.2.
 - For information about compliance, contact Code Enforcement, Planning Department at 415-575-6863, www.sf-planning.org
- 11. **Parking Requirement.** Pursuant to Planning Code Section 151, the Project shall provide **five (5)** independently accessible off-street parking spaces.
 - For information about compliance, contact Code Enforcement, Planning Department at 415-575-6863, www.sf-planning.org

12. Managing Traffic During Construction. The Project Sponsor and construction contractor(s) shall coordinate with the Traffic Engineering and Transit Divisions of the San Francisco Municipal Transportation Agency (SFMTA), the Police Department, the Fire Department, the Planning Department, and other construction contractor(s) for any concurrent nearby Projects to manage traffic congestion and pedestrian circulation effects during construction of the Project. For information about compliance, contact Code Enforcement, Planning Department at 415-575-6863, www.sf-planning.org

PROVISIONS

- 13. **Child Care Fee Residential.** The Project is subject to the Residential Child Care Fee, as applicable, pursuant to Planning Code Section 414A.

 For information about compliance, contact the Case Planner, Planning Department at 415-558-6378, www.sf-planning.org
- 14. **Eastern Neighborhoods Infrastructure Impact Fee.** The Project is subject to the Eastern Neighborhoods Infrastructure Impact Fee, as applicable, pursuant to Planning Code Section 423. For information about compliance, contact the Case Planner, Planning Department at 415-558-6378, www.sf-planning.org

MONITORING - AFTER ENTITLEMENT

- 15. **Enforcement.** Violation of any of the Planning Department conditions of approval contained in this Motion or of any other provisions of Planning Code applicable to this Project shall be subject to the enforcement procedures and administrative penalties set forth under Planning Code Section 176 or Section 176.1. The Planning Department may also refer the violation complaints to other city departments and agencies for appropriate enforcement action under their jurisdiction. For information about compliance, contact Code Enforcement, Planning Department at 415-575-6863, www.sf-planning.org
- 16. **Revocation due to Violation of Conditions.** Should implementation of this Project result in complaints from interested property owners, residents, or commercial lessees which are not resolved by the Project Sponsor and found to be in violation of the Planning Code and/or the specific conditions of approval for the Project as set forth in Exhibit A of this Motion, the Zoning Administrator shall refer such complaints to the Commission, after which it may hold a public hearing on the matter to consider revocation of this authorization.
 - For information about compliance, contact Code Enforcement, Planning Department at 415-575-6863, www.sf-planning.org


OPERATION

17. **Sidewalk Maintenance.** The Project Sponsor shall maintain the main entrance to the building and all sidewalks abutting the subject property in a clean and sanitary condition in compliance with the Department of Public Works Streets and Sidewalk Maintenance Standards.

For information about compliance, contact Bureau of Street Use and Mapping, Department of Public Works, 415-695-2017, http://sfdpw.org

18. **Community Liaison.** Prior to issuance of a building permit to construct the project and implement the approved use, the Project Sponsor shall appoint a community liaison officer to deal with the issues of concern to owners and occupants of nearby properties. The Project Sponsor shall provide the Zoning Administrator with written notice of the name, business address, and telephone number of the community liaison. Should the contact information change, the Zoning Administrator shall be made aware of such change. The community liaison shall report to the Zoning Administrator what issues, if any, are of concern to the community and what issues have not been resolved by the Project Sponsor.

For information about compliance, contact Code Enforcement, Planning Department at 415-575-6863, www.sf-planning.org

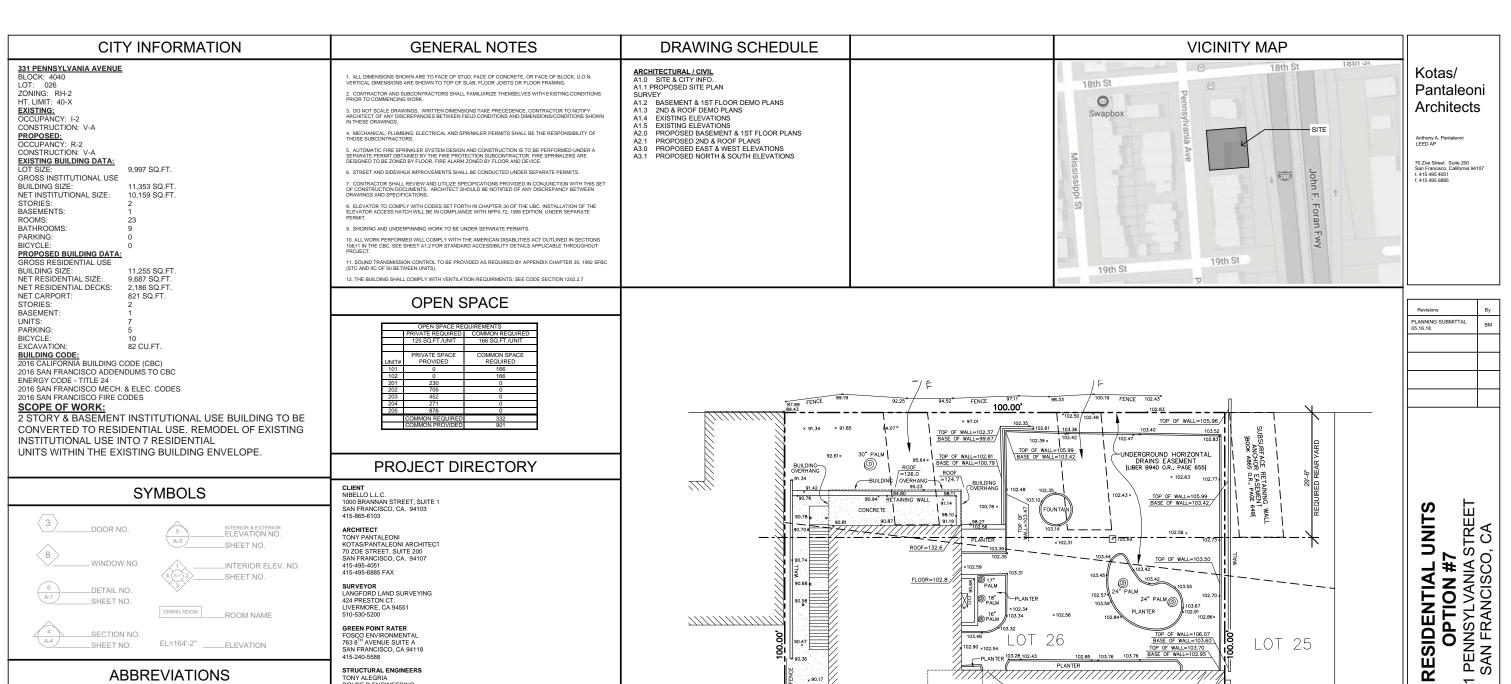

ABBREVIATIONS

EL=164'-2" ____ELEVATION

SECTION NO.

_SHEET NO.

	,	וטטו	CEVIATIO	110	
&	AND	FDN	FOUNDATION	PT.	POINT
<	ANGLE	FIN.	FINISH	PTN	PARTITION
à	AT	FL	FLOOR		1741111011
č	CENTERLINE	FLUOR.	FLUORESCENT	R.	RISER
C		F.O.C.	FACE OF CONCRETE	R.D	ROOF DRAIN
_	DIAMETER OR ROUND				
#	POUND OR NUMBER	F.O.F.	FACE OF FINISH	REF.	REFRIGERATOR
P	PROPERTY LINE	F.O.C.	FACE OF STUDS	REINF.	REINFORCED
		FT.	FOOT OR FEET	REQ.	REQUIRED
ABV	ABOVE	FTG.	FOOTING	RM.	ROOM
AC	AIR CONDITIONER	FURR.	FURRING	R.O.	ROUGH OPENING
ADJ	ADJUSTABLE	FUT.	FUTURE	RWD.	REDWOOD
A.F.F.	ABOVE FINISH FLOOR			R.W.L.	RAIN WATER LEADER
AI.	ALUMINUM	GA.	GAUGE		
APPROX	APPROXIMATE	GALV	GALVANIZED	S.C.	SOLID CORE
ARCH.	ARCHITECTURAL	GD.	GRADE	SCHED.	SCHEDULE
		GYP.	GYPSUM	SECT	SECTION
BD	BOARD	· · · ·	011 00	SHT	DRAWING SHEET
BLDG.	BUILDING	H.B.	HOSE BIB	SIM.	SIMILAR
BLK.	BLOCK	H/C	HANDICAPPED	SPEC	SPECIFICATION
BLKG				SQ.	SQUARE
	BLOCKING	H.C. HDW	HOLLOW CORE	SQ. SST	
BM.	BEAM		HARDWARE		STAINLESS STEEL
B.W.	BOTTOM OF WALL	HDWD.	HARDWOOD	STD.	STANDARD
		H.M.	HOLLOW METAL	STL.	STEEL
CAB.	CABINET	HT.	HEIGHT	STOR.	STORAGE
CEM.	CEMENT	HWH	HOT WATER HEATER	STRL.	STRUCTURAL
CER.	CERAMIC			SUSP.	SUSPENDED
CLG.	CEILING	INSUL.	INSULATION	SYM.	SYMETRICAL
CL.	CLOSET	INT.	INTERIOR	S.S.D.	SEE STRUCTURAL DRAWINGS
CLR.	CLEAR				
COL.	COLUMN	JAN.	JANITOR	T	TREAD
CONC.	CONCRETE	JT.	JOINT	T.B.D.	TO BE DETERMINED
CONT.	CONTINUOUS	LAM.	LAMINATE	T.B.S.	TO BE SELECTED
CTR.	CENTER	LAV.	LAVATORY	T.C.	TOP OF CURB
		LT.	LIGHT	TEL.	TELEPHONE
DBL.	DOUBLE			T&G	TONGUE & GROOVE
DEPT.	DEPARTMENT	MAX.	MAXIMUM	THK.	THICK
D.F.	DRINKING FOUNTAIN	MECH.	MECHANICAL	TP	TOP OF PAVEMENT
DET.	DETAIL	MEMB.	MEMBRANE	T.W.	TOP OF WALL
DIA.	DIAMETER	MFR.	MANUFACTURER	TYP.	TYPICAL
DIM.	DIMENSION	MIN.	MINIMUM		11110/12
		MISC.		U.O.N.	UNLESS OTHERWISE NOTED
DN.	DOWN		MISCELLANEOUS	U.U.N.	UNLESS UTHERWISE NUTED
DTL.	DETAIL	M.O.	MASONRY OPENING		VEDIEV IN EIELD
DW DWG	DISHWASHER	MTD.	MOUNTED	V.I.F.	VERIFY IN FIELD
DWG.	DRAWING			VERT.	VERTICAL
		(N)	NEW		
(E)	EXISTING	N.I.C.	NOT IN CONTRACT	W/	WITH
EA.	EACH	NO. OR #	NUMBER	W.C.	WATER CLOSET
EL.	ELEVATION	N.T.S.	NOT TO SCALE	W/D	WASHER/DRYER
ELEC.	ELECTRICAL			WD.	WOOD
ELEV.	ELEVATOR	O.C.	ON CENTER	WDO.	WINDOW
EQ.	EQUAL	O.D.	OUTSIDE DIAMETER	W/O	WITHOUT
EQPT.	EQUIPMENT			WP.	WATERPROOF
EXP.	EXPANSION	PL.	PLATE	WT.	WEIGHT
EXT.	EXTERIOR	P.LAM.	PLASTIC LAMINATE		
		PLYWD.	PLYWOOD		
FAU	FORCED AIR UNIT	PR.	PAIR		
F D	FLOOR DRAIN	P.T.	PRESSURE TREATED		


FOSCO ENVIRONMENTAL 763 8TH AVENUE SUITE A SAN FRANCISCO, CA 94118

415-240-5588

415.551.5150

STRUCTURAL ENGINEERS TONY ALEGRIA DOUBE D ENGINEERING 72 OTIS ST. SAN FRANCISCO, CA 94103

ENERGY CALCULATIONS T.B.D.

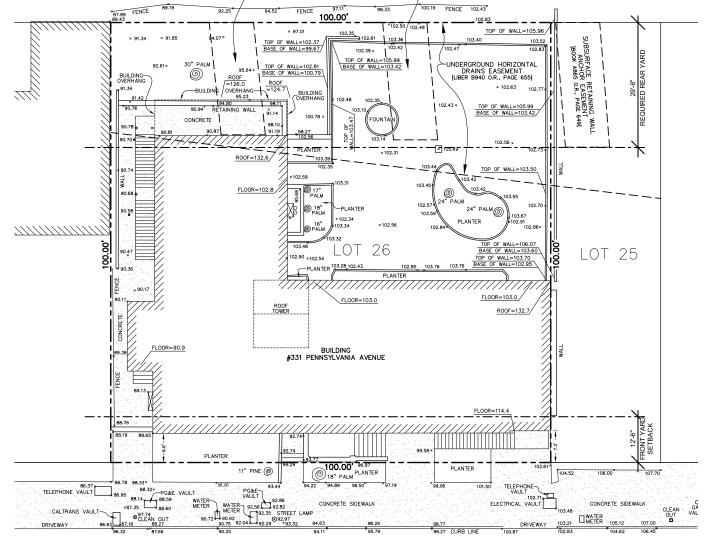

EXISTING SITE PLAN

OPTION #7

331


RE

/

Project Info: SITE & CITY INFO.

As Noted Drawn By

ВМ Job Numb 1-417

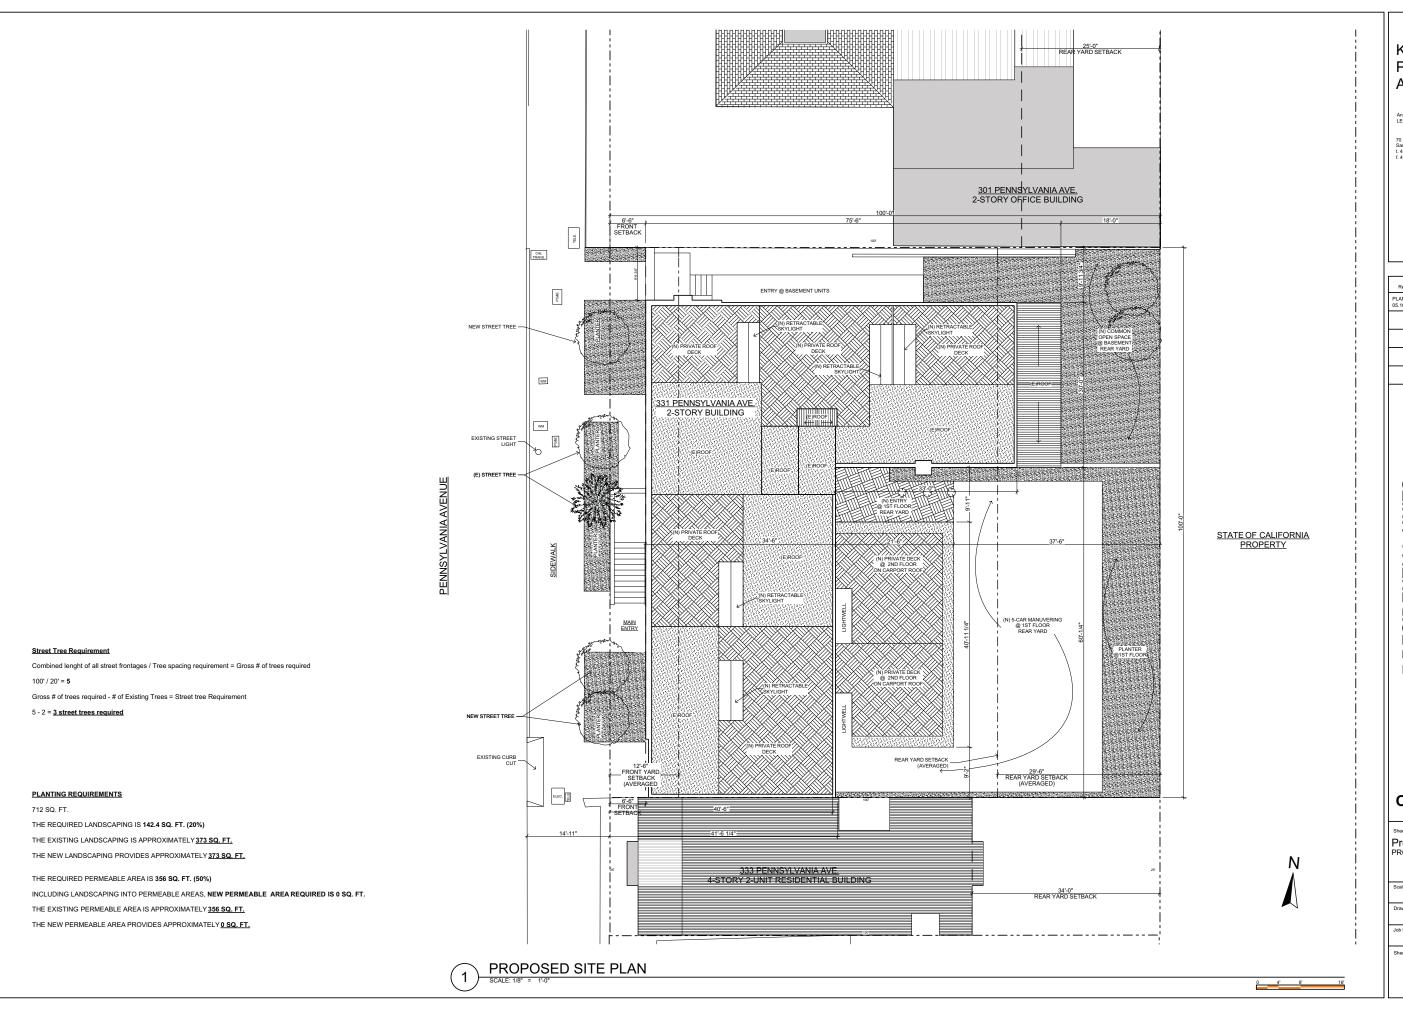

70 Zoe Street Suite 200 San Francisco, California 94107 t. 415 495 4051 f. 415 495 6885

PLANNING SUBMITTAL 05.16.18


7 RESIDENTIAL UNITS
OPTION #7
331 PENNSYLVANIA STREET
SAN FRANCISCO, CA


OPTION #7


Project Info: PROPOSED SITE PLAN

As Noted ВМ 1-417

A1.1

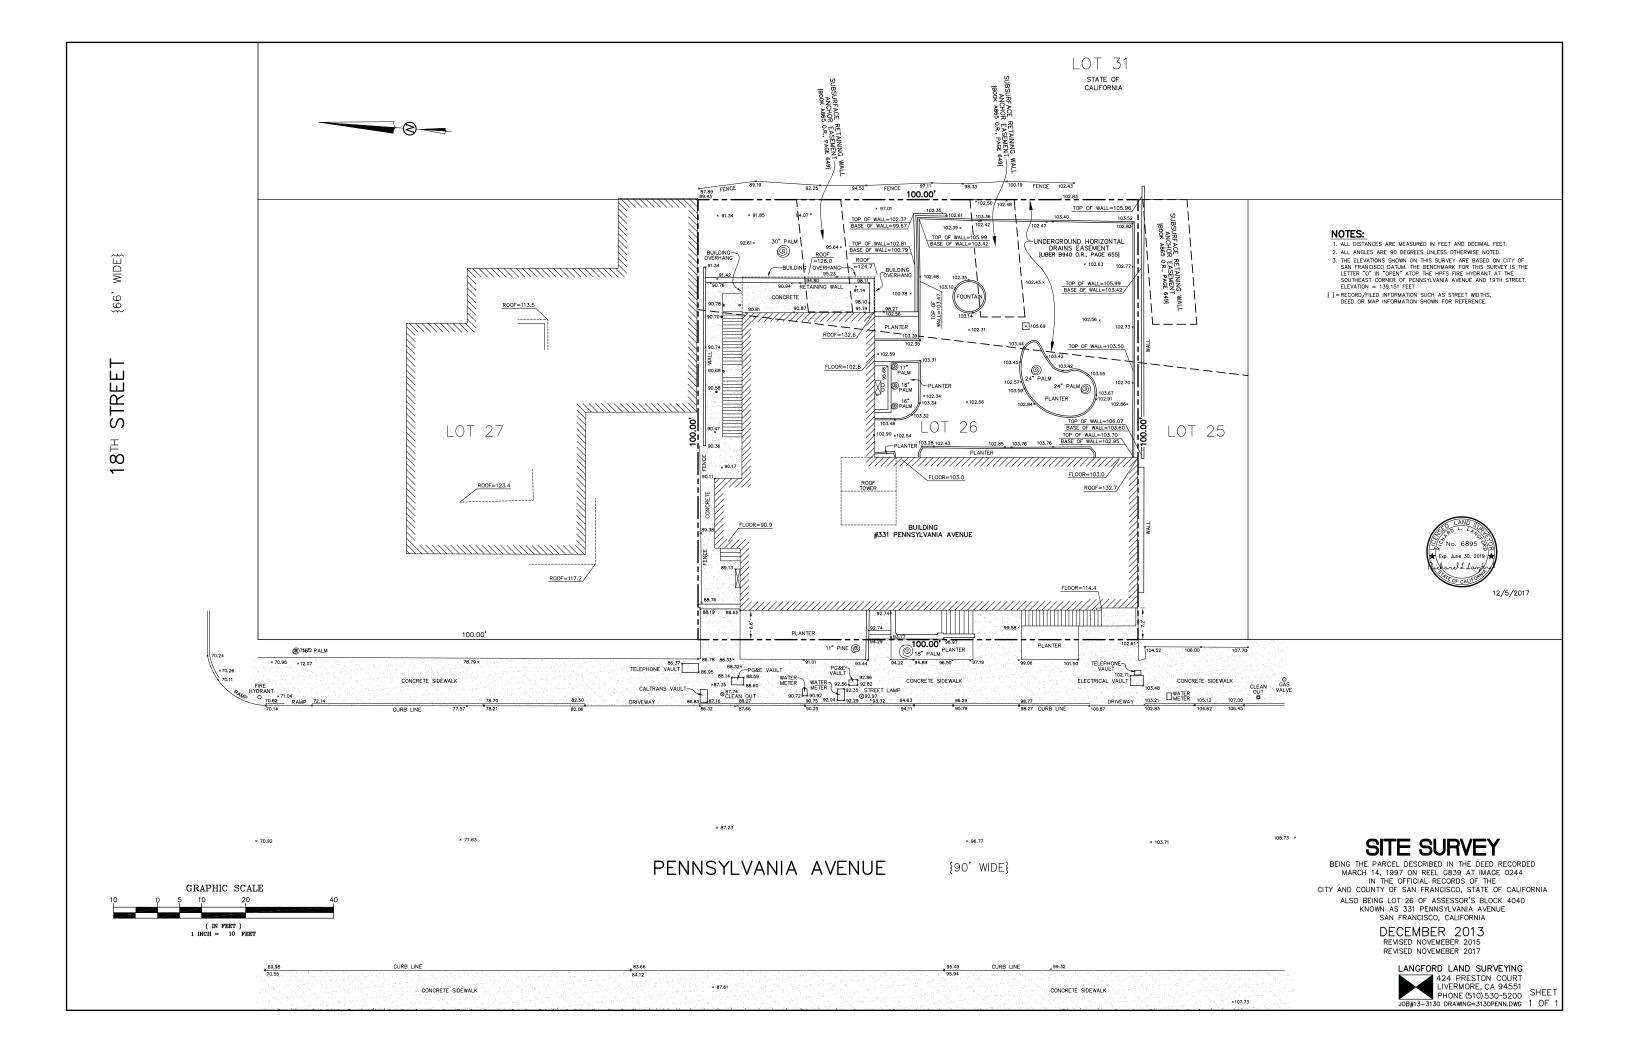

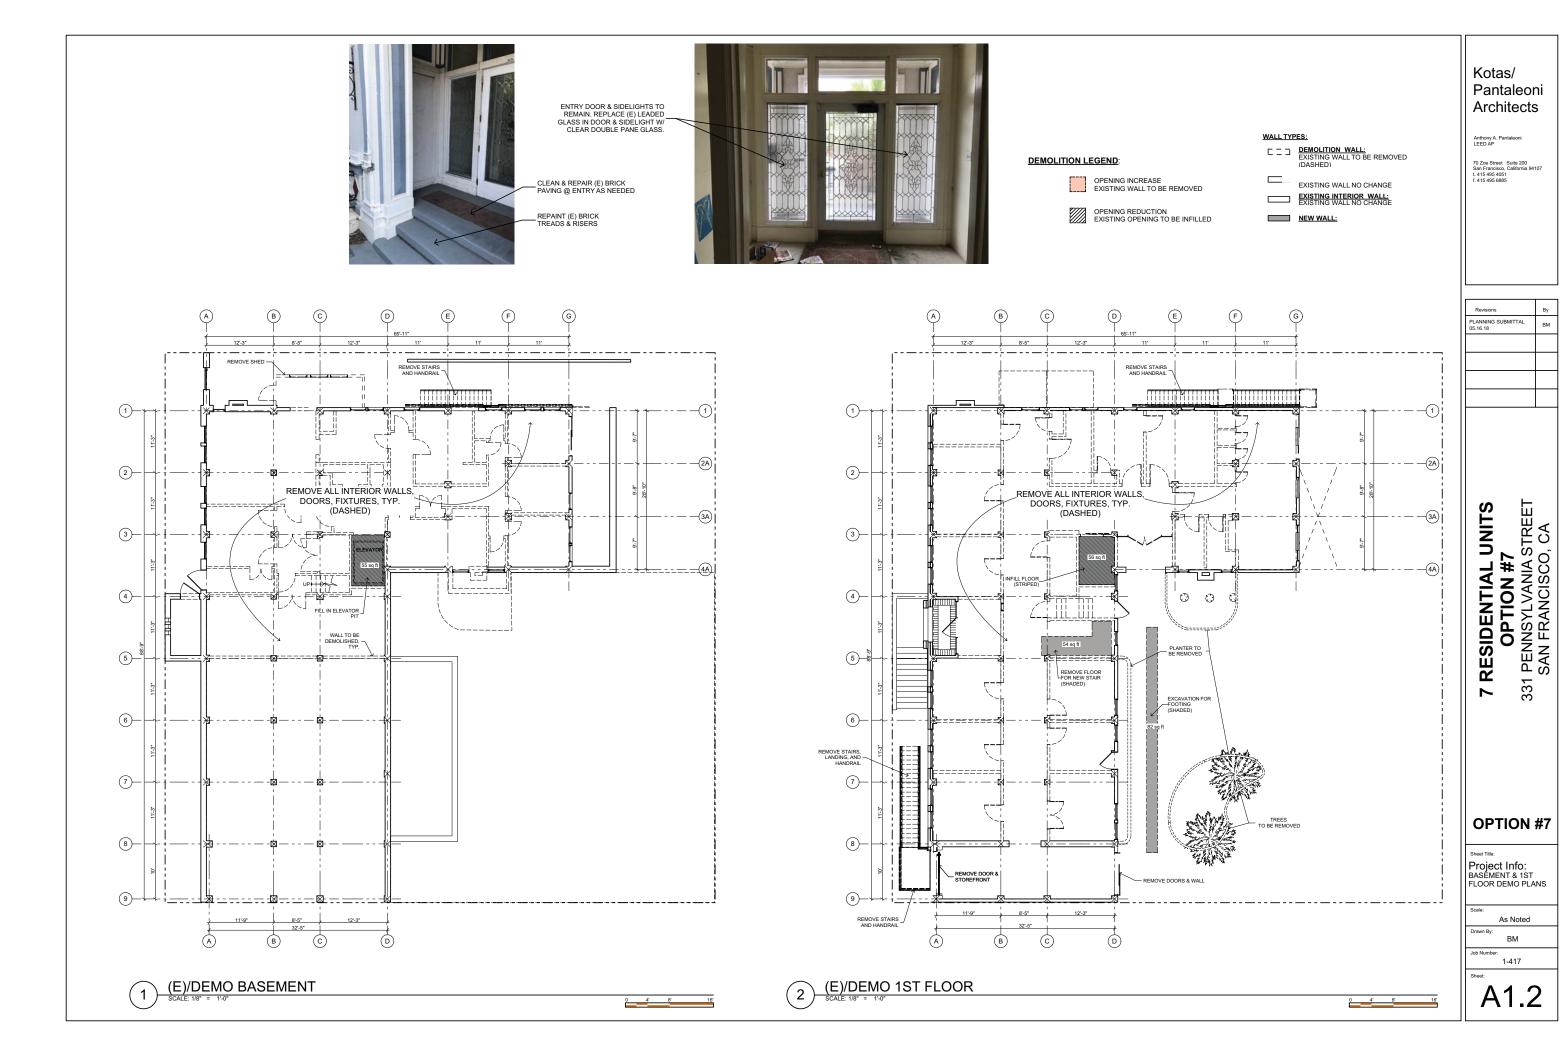

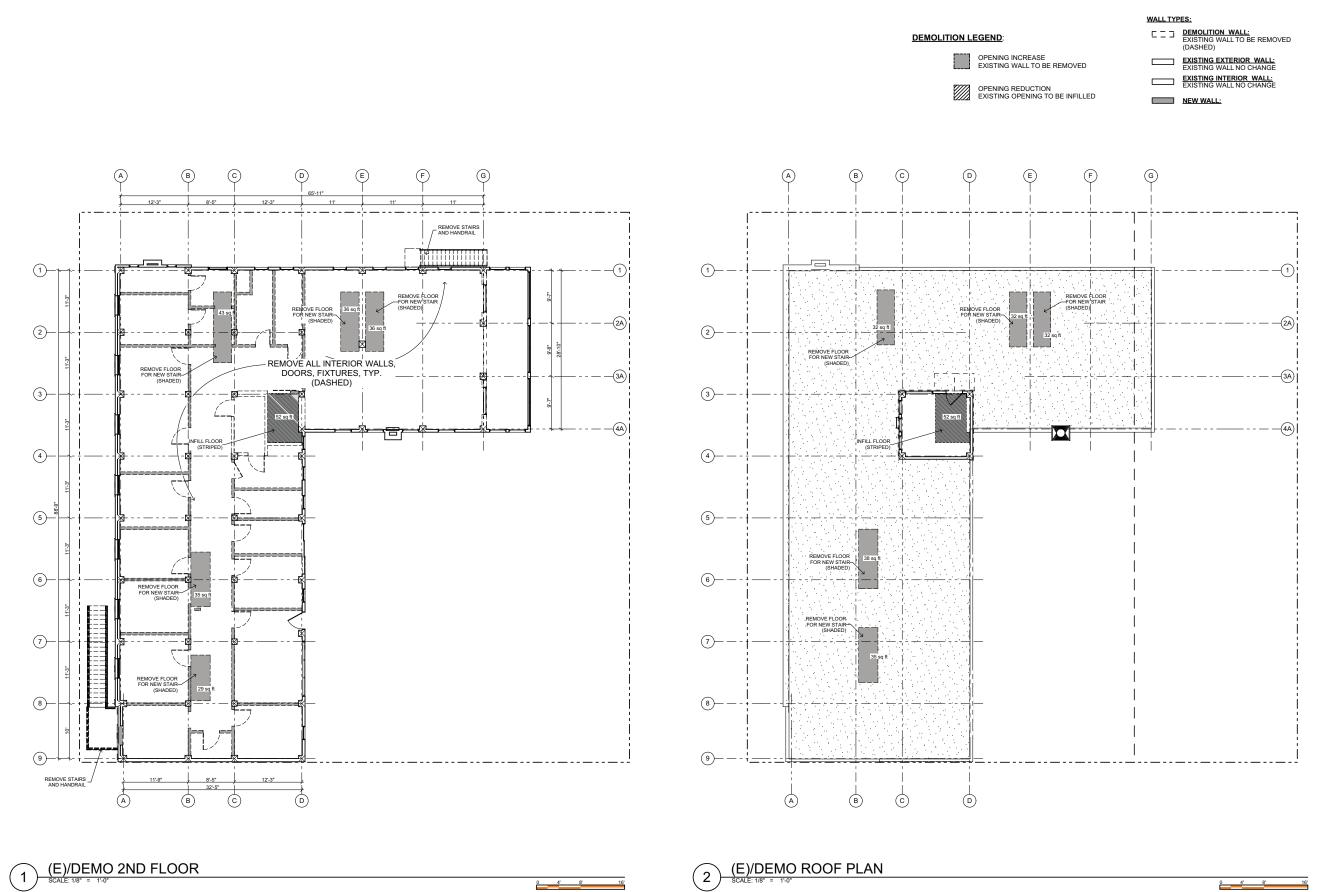

Anthony A. Pantaleoni LEED AP

70 Zoe Street Suite 200 San Francisco, California 94107 t. 415 495 4051 f. 415 495 6885

PLANNING SUBMITTAL 05.16.18

7 RESIDENTIAL UNITS
OPTION #7
331 PENNSYLVANIA STREET
SAN FRANCISCO, CA


OPTION #7

Project Info: 2ND & ROOF DEMO PLANS

As Noted Drawn By: ВМ

1-417

A1.3

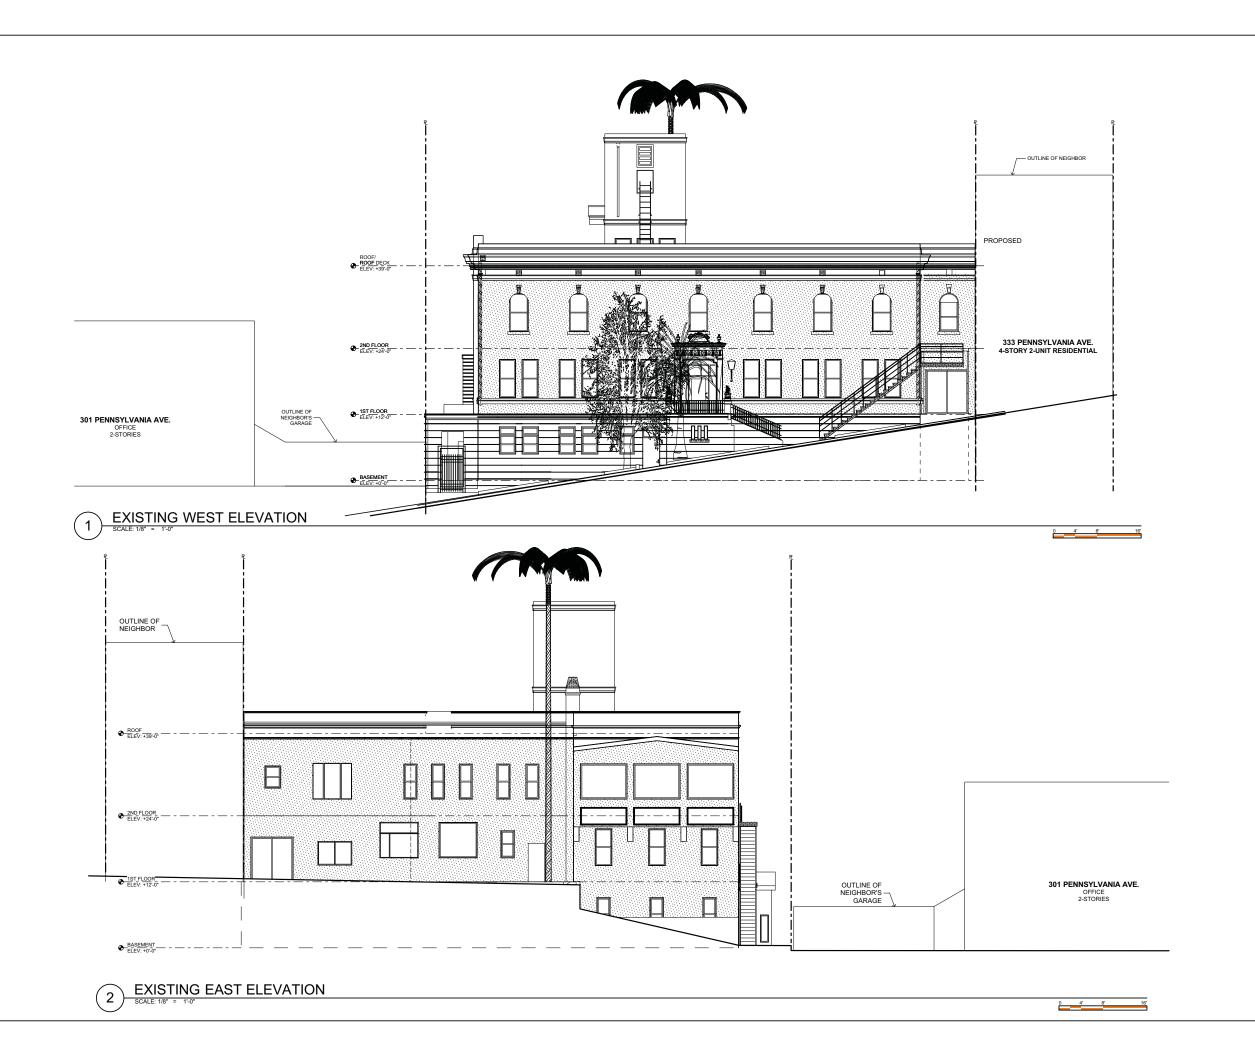

Anthony A. Pa

70 Zoe Street Suite 200 San Francisco, California 94107 t. 415 495 4051 f. 415 495 6885

Revisions By
PLANNING SUBMITTAL BM
05.16.18

7 RESIDENTIAL UNITS
OPTION #7
331 PENNSYLVANIA STREET
SAN FRANCISCO, CA

OPTION #7


Sheet Title:
Project Info:
EXISTING ELEVATIONS

Scale:
As Noted
Drawn By:

Job Number: 1-417

Sheet:

A1.4

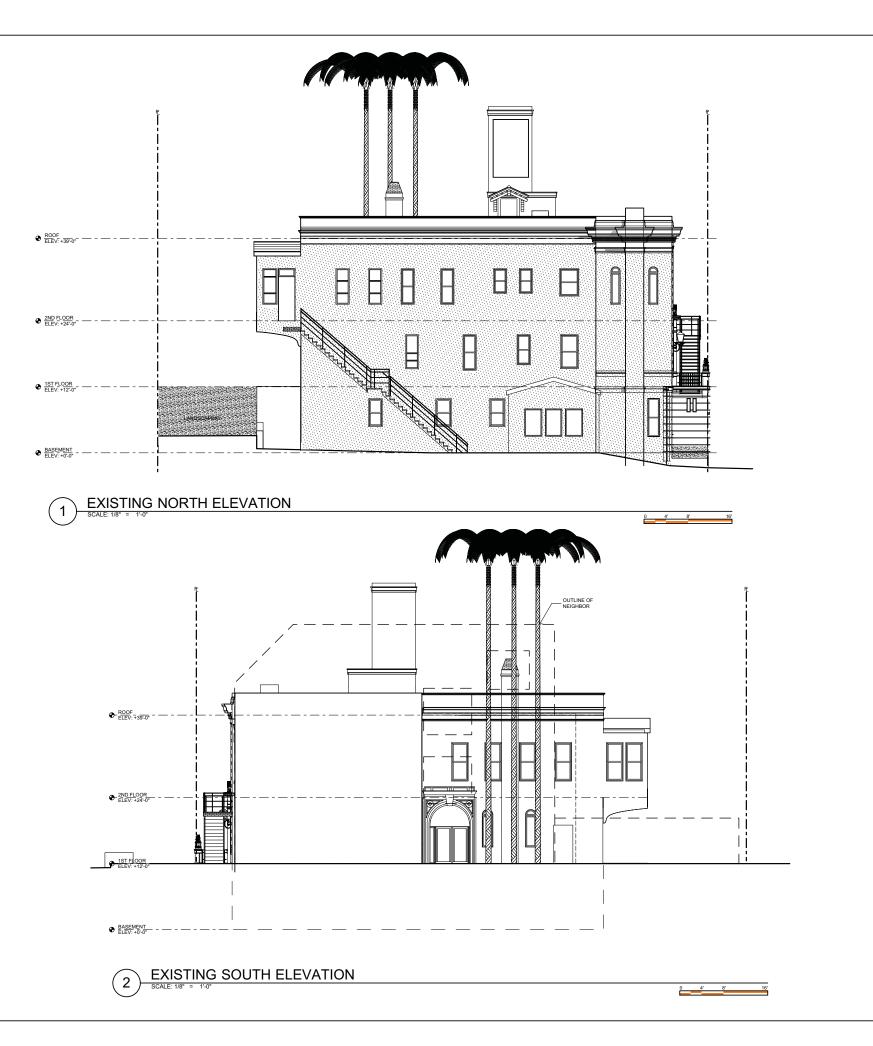

Anthony A. Pan

70 Zoe Street Suite 200 San Francisco, California 94107 t. 415 495 4051 f. 415 495 6885

Revisions	Ву
PLANNING SUBMITTAL 05.16.18	ВМ

7 RESIDENTIAL UNITS OPTION #7 331 PENNSYLVANIA STREET SAN FRANCISCO, CA

OPTION #7

Sheet Title:
Project Info:
EXISTING ELEVATIONS


Scale: As Noted

Drawn By: BM

Sheet:

A1.5

1-417

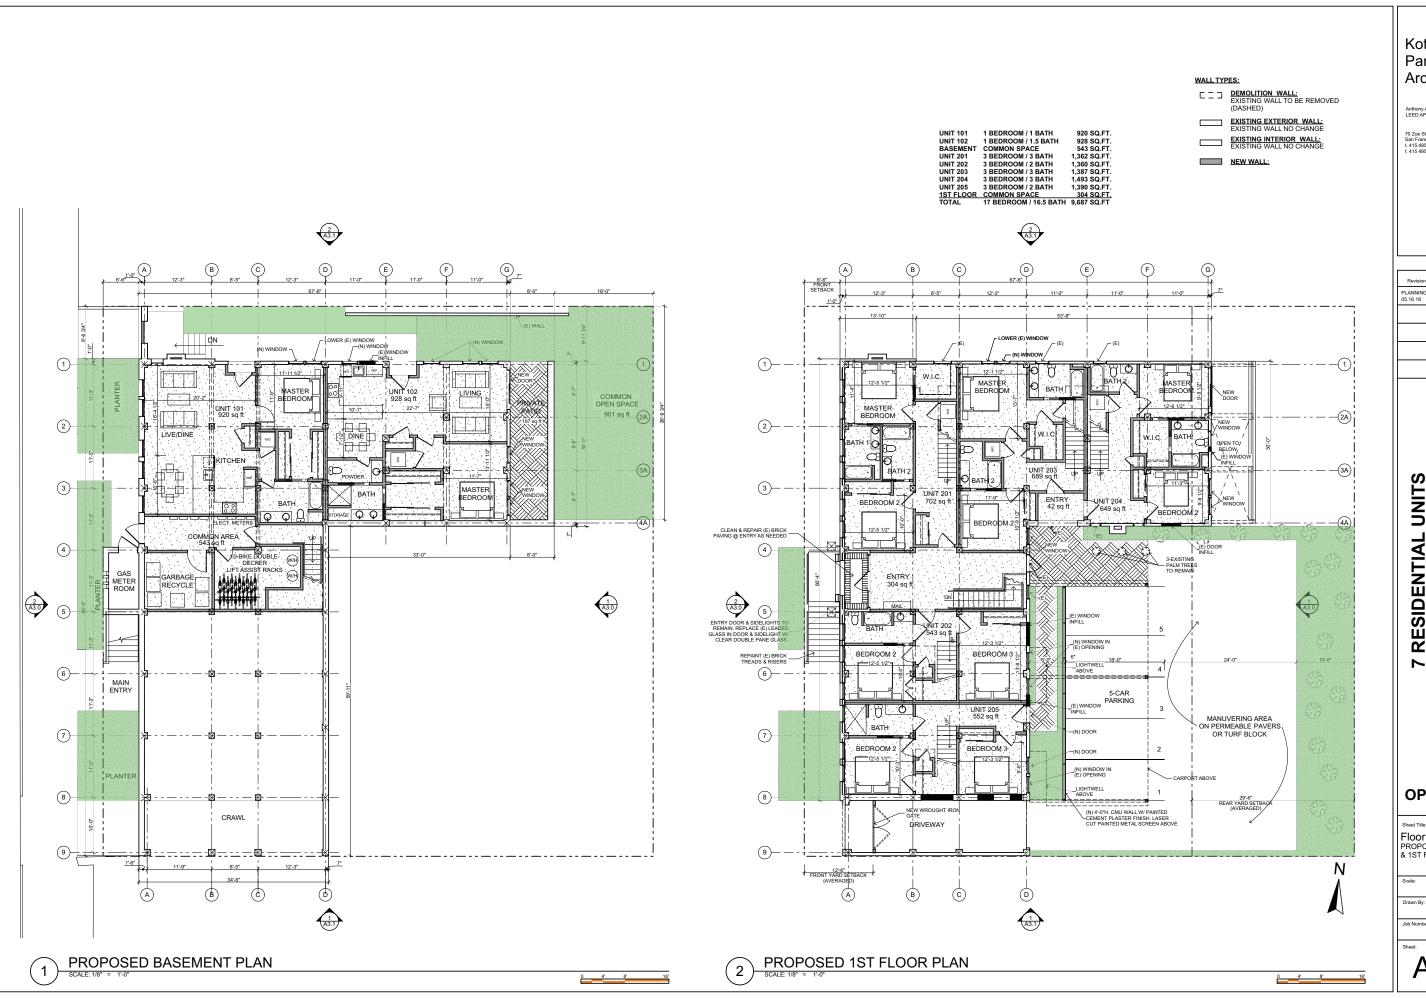

Anthony A. Pantaleoni LEED AP

70 Zoe Street Suite 200 San Francisco, California 94107 t. 415 495 4051 f. 415 495 6885

PLANNING SUBMITTAL 05.16.18


7 RESIDENTIAL UNITS
OPTION #7
31 PENNSYLVANIA STREET
SAN FRANCISCO, CA

OPTION #7

Floor Plans: PROPOSED BASEMENT & 1ST FLOOR PLANS

As Noted ВМ

A2.0

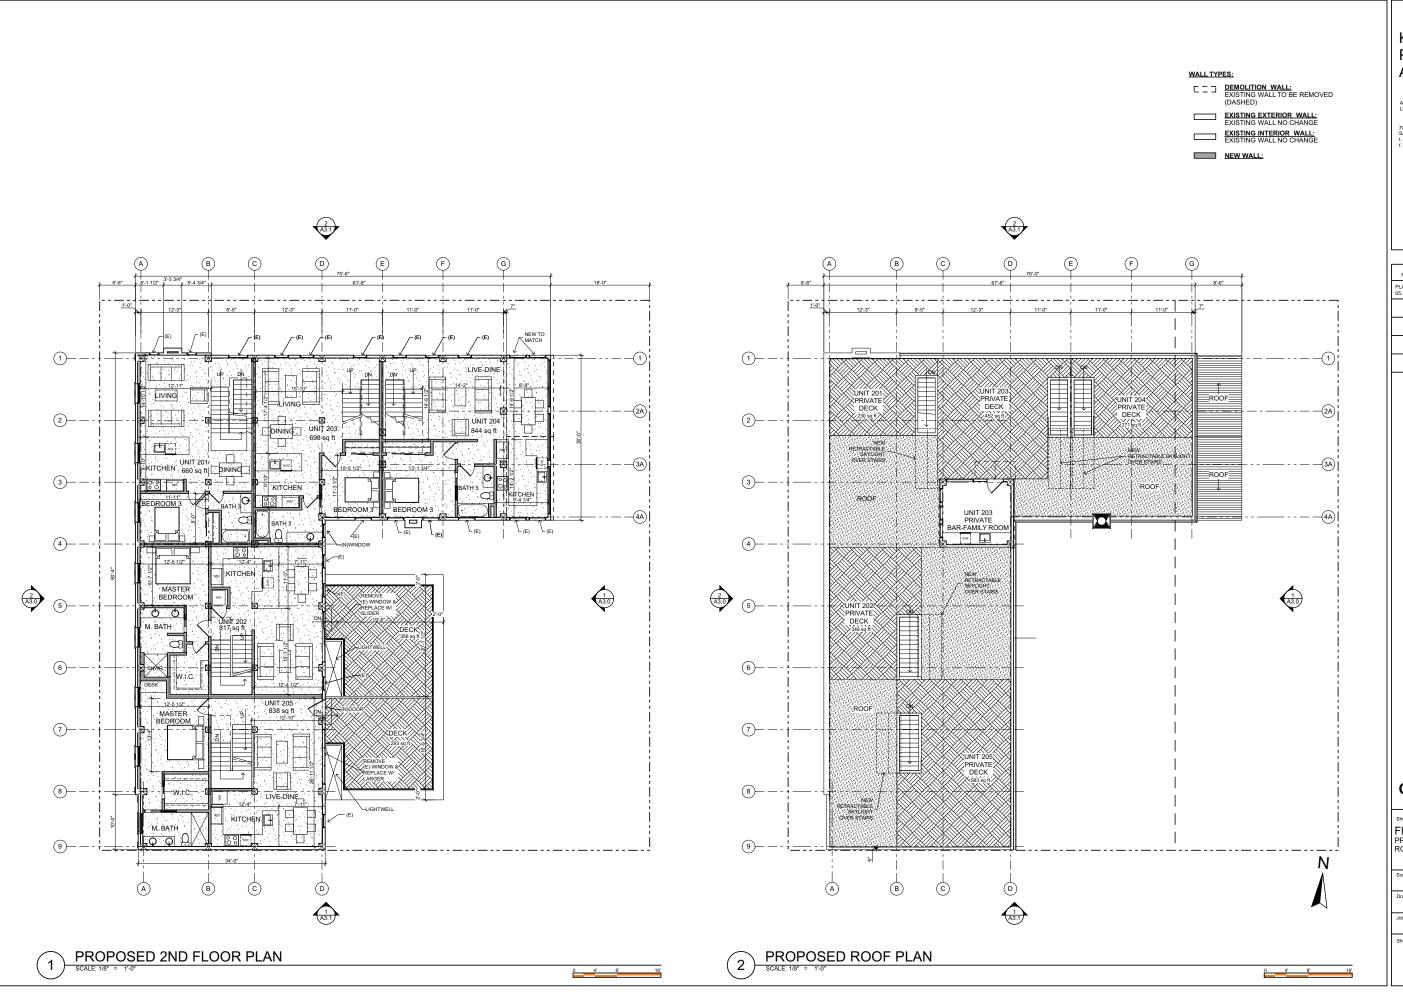

Anthony A. Pantaleoni LEED AP

70 Zoe Street Suite 200 San Francisco, California 94107 t. 415 495 4051 f. 415 495 6885

PLANNING SUBMITTAL 05.16.18

7 RESIDENTIAL UNITS
OPTION #7
331 PENNSYLVANIA STREET
SAN FRANCISCO, CA


OPTION #7


Floor Plans: PROPOSED 2ND & ROOF PLANS

As Noted

ВМ 1-417

A2.1

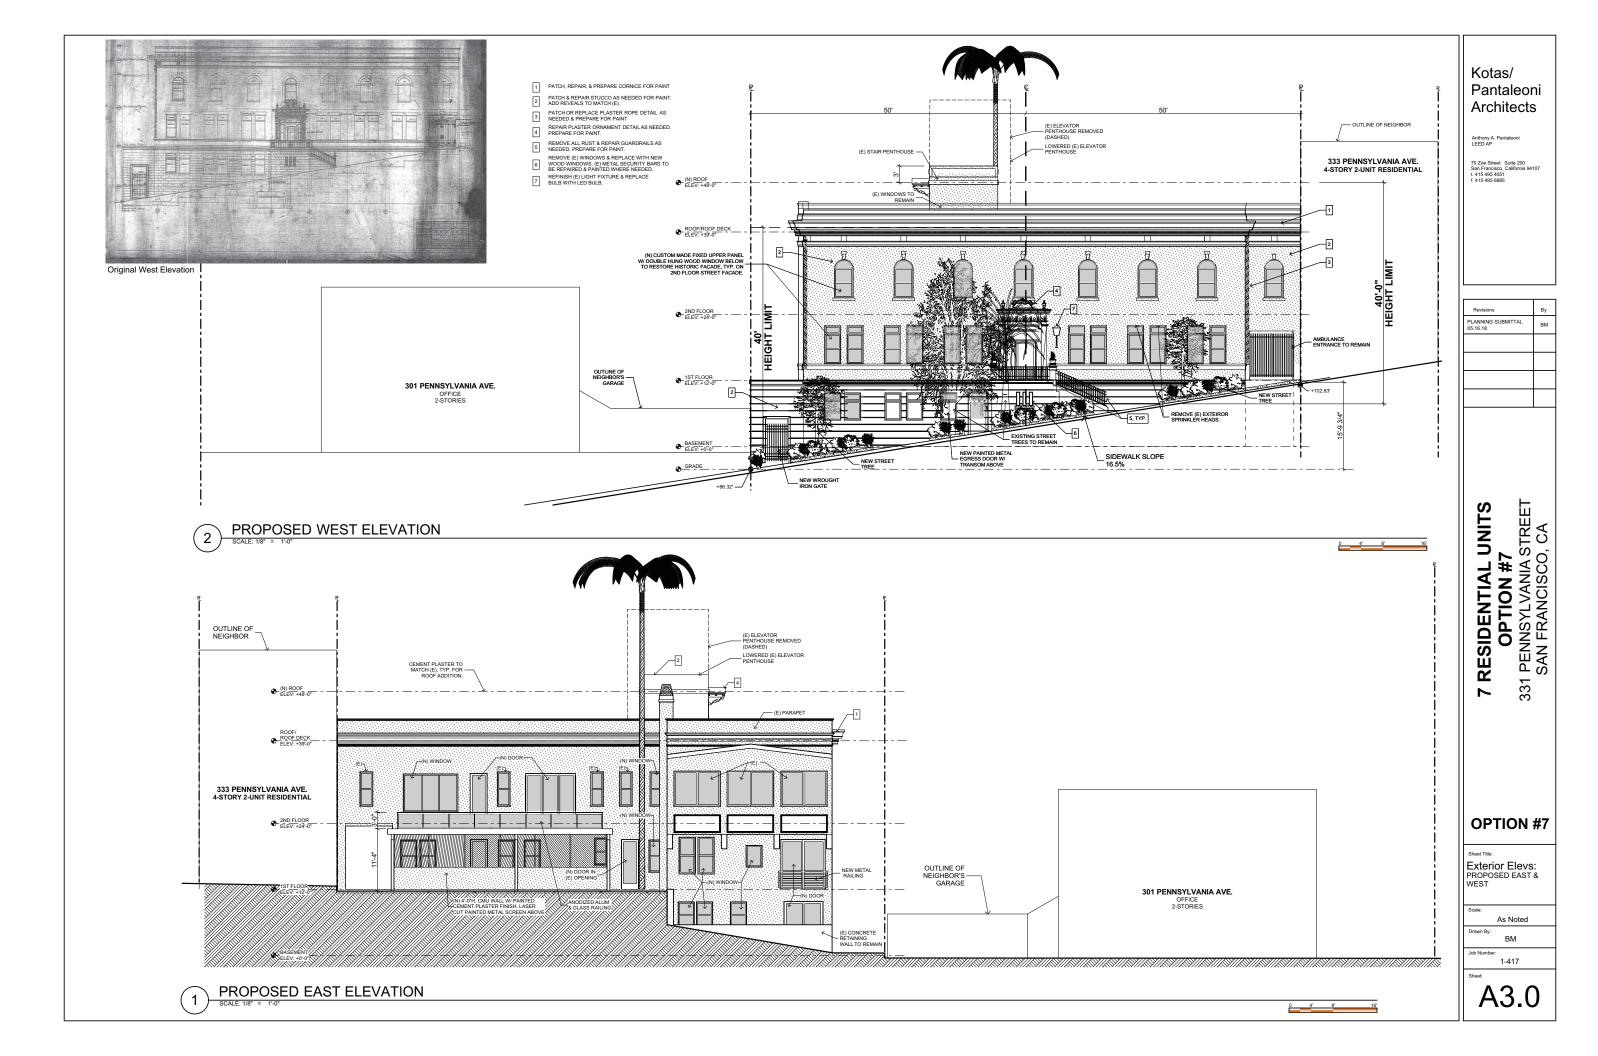

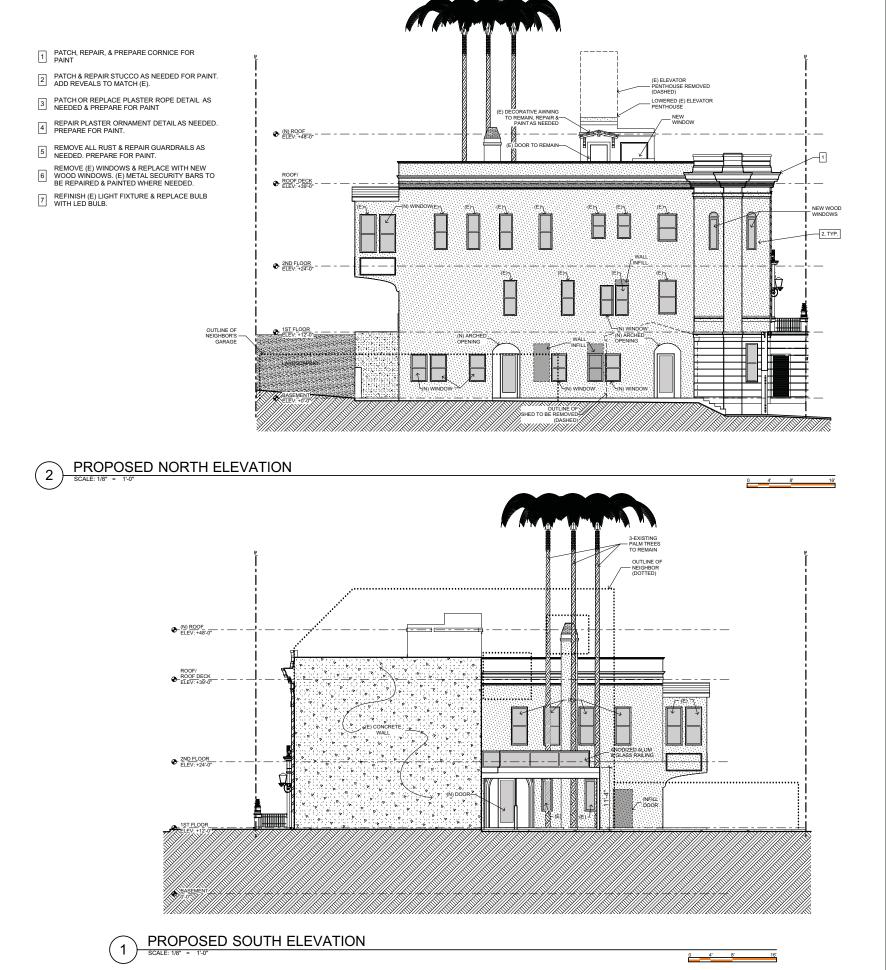

Anthony A. Pantaleoni LEED AP

70 Zoe Street Suite 200 San Francisco, California 94107 t. 415 495 4051 f. 415 495 6885

Revisions By
PLANNING SUBMITTAL BM
05:16:10

ø E

7 RESIDENTIAL UNITS
OPTION #7
331 PENNSYLVANIA STREET
SAN FRANCISCO, CA

OPTION #7

Sheet Title:

Exterior Elevs:
PROPOSED NORTH &
SOUTH

Scale:
As Noted

Drawn By:
BM

Job Number: 1-417

A3.1

CEQA Categorical Exemption Determination

PROPERTY INFORMATION/PROJECT DESCRIPTION

Case	DENINGVI VANIA A		Block/Lot(s)		
			4040026		
2014	No.		Permit No.		
	.0231ENV		201510301277		
_	ddition/ teration	☐ Demolition (requires HRE for Category B Building)	New Construction		
_	=	Planning Department approval.			
		itutional to residential with 7 dwelling units includir			
decks	s and carport at rea	r, changes to the exterior, and addition of roof dec	CKS.		
STE	P 1: EXEMPTIC	ON CLASS			
		ON CLASS applies, an Environmental Evaluation Application	on is required.*		
	e: If neither class a		-		
	Class 1 - Existin	applies, an Environmental Evaluation Application gracilities. Interior and exterior alterations; additional construction. Up to three new single-family residen	ions under 10,000 sq. ft. nces or six dwelling units in one		
	Class 1 - Existin	applies, an Environmental Evaluation Application g Facilities. Interior and exterior alterations; addit construction. Up to three new single-family resident recial/office structures; utility extensions; change of	ions under 10,000 sq. ft. nces or six dwelling units in one		
	Class 3 - New Coulding; commerce permitted or with	applies, an Environmental Evaluation Application gracilities. Interior and exterior alterations; additionstruction. Up to three new single-family resident reial/office structures; utility extensions; change of a CU. I Development. New Construction of seven or mo	ions under 10,000 sq. ft. nces or six dwelling units in one use under 10,000 sq. ft. if principally		
	Class 3 - New Coulding; commerpermitted or with 10,000 sq. ft. and	applies, an Environmental Evaluation Application g Facilities. Interior and exterior alterations; addit construction. Up to three new single-family resident recial/office structures; utility extensions; change of a CU. I Development. New Construction of seven or mode meets the conditions described below:	ions under 10,000 sq. ft. nces or six dwelling units in one use under 10,000 sq. ft. if principally re units or additions greater than		
	Class 3 - New Coulding; commerpermitted or with 10,000 sq. ft. and (a) The project is	applies, an Environmental Evaluation Application gracilities. Interior and exterior alterations; additionstruction. Up to three new single-family resident reial/office structures; utility extensions; change of a CU. I Development. New Construction of seven or mo	ions under 10,000 sq. ft. nces or six dwelling units in one use under 10,000 sq. ft. if principally re units or additions greater than nation and all applicable general plan		
	Class 1 - Existin Class 3 - New Compensited or with Class 32 - In-Fill 10,000 sq. ft. and (a) The project is policies as well as (b) The proposed	pplies, an Environmental Evaluation Application gracilities. Interior and exterior alterations; additionstruction. Up to three new single-family resident recial/office structures; utility extensions; change of a CU. I Development. New Construction of seven or mode meets the conditions described below: a consistent with the applicable general plan designs with applicable zoning designation and regulation development occurs within city limits on a project	ions under 10,000 sq. ft. nces or six dwelling units in one use under 10,000 sq. ft. if principally re units or additions greater than nation and all applicable general plan ons.		
	Class 1 - Existin Class 3 - New Compensited or with Class 32 - In-Fill 10,000 sq. ft. and (a) The project is policies as well as (b) The proposed substantially sur	pplies, an Environmental Evaluation Application gracilities. Interior and exterior alterations; additionstruction. Up to three new single-family resident recial/office structures; utility extensions; change of a CU. I Development. New Construction of seven or mode meets the conditions described below: a consistent with the applicable general plan designs with applicable zoning designation and regulation development occurs within city limits on a project rounded by urban uses.	ions under 10,000 sq. ft. Inces or six dwelling units in one use under 10,000 sq. ft. if principally The units or additions greater than Ination and all applicable general plantons. Institute of no more than 5 acres		
	Class 1 - Existin Class 3 - New Compensited or with Class 32 - In-Fil 10,000 sq. ft. and (a) The project is policies as well a (b) The proposed substantially surface) The project s	pplies, an Environmental Evaluation Application g Facilities. Interior and exterior alterations; additionstruction. Up to three new single-family resident recial/office structures; utility extensions; change of a CU. I Development. New Construction of seven or mode meets the conditions described below: a consistent with the applicable general plan designs with applicable zoning designation and regulating development occurs within city limits on a project rounded by urban uses. ite has no value as habitat for endangered rare or	ions under 10,000 sq. ft. nces or six dwelling units in one fuse under 10,000 sq. ft. if principally re units or additions greater than nation and all applicable general plan ons. et site of no more than 5 acres threatened species.		
	Class 1 - Existin Class 3 - New Coulding; commender permitted or with Class 32 - In-Fil 10,000 sq. ft. and (a) The project is policies as well at (b) The proposed substantially surface (c) The project substantially surface (d) Approval of the	pplies, an Environmental Evaluation Application gracilities. Interior and exterior alterations; additionstruction. Up to three new single-family resident recial/office structures; utility extensions; change of a CU. I Development. New Construction of seven or mode meets the conditions described below: a consistent with the applicable general plan designs with applicable zoning designation and regulation development occurs within city limits on a project rounded by urban uses.	ions under 10,000 sq. ft. nces or six dwelling units in one fuse under 10,000 sq. ft. if principally re units or additions greater than nation and all applicable general plan ons. et site of no more than 5 acres threatened species.		
	Class 1 - Existin Class 3 - New Coulding; comme permitted or with Class 32 - In-Fil 10,000 sq. ft. and (a) The project is policies as well a (b) The proposed substantially surfuce) The project s (d) Approval of the water quality.	pplies, an Environmental Evaluation Application g Facilities. Interior and exterior alterations; additionstruction. Up to three new single-family resident recial/office structures; utility extensions; change of a CU. I Development. New Construction of seven or mode meets the conditions described below: a consistent with the applicable general plan designs with applicable zoning designation and regulating development occurs within city limits on a project rounded by urban uses. ite has no value as habitat for endangered rare or	ions under 10,000 sq. ft. nces or six dwelling units in one tuse under 10,000 sq. ft. if principally re units or additions greater than nation and all applicable general plan ons. et site of no more than 5 acres threatened species. s relating to traffic, noise, air quality, or		
	Class 1 - Existin Class 3 - New Combuilding; comme permitted or with Class 32 - In-Fill 10,000 sq. ft. and (a) The project is policies as well as (b) The proposed substantially sur (c) The project s (d) Approval of the water quality. (e) The site can	g Facilities. Interior and exterior alterations; additionstruction. Up to three new single-family resident recial/office structures; utility extensions; change of a CU. I Development. New Construction of seven or mode meets the conditions described below: a consistent with the applicable general plan designs with applicable zoning designation and regulation development occurs within city limits on a project rounded by urban uses. it is has no value as habitat for endangered rare or the project would not result in any significant effects.	ions under 10,000 sq. ft. nces or six dwelling units in one tuse under 10,000 sq. ft. if principally re units or additions greater than nation and all applicable general plan ons. et site of no more than 5 acres threatened species. s relating to traffic, noise, air quality, or		
	Class 1 - Existin Class 3 - New Combuilding; comme permitted or with Class 32 - In-Fill 10,000 sq. ft. and (a) The project is policies as well as (b) The proposed substantially sur (c) The project s (d) Approval of the water quality. (e) The site can	g Facilities. Interior and exterior alterations; additionstruction. Up to three new single-family resider reial/office structures; utility extensions; change of a CU. I Development. New Construction of seven or mode meets the conditions described below: a consistent with the applicable general plan designs with applicable zoning designation and regulated development occurs within city limits on a project rounded by urban uses. The project would not result in any significant effect the adequately served by all required utilities and project and adequately served by all required utilities and project would not result in any significant effects.	ions under 10,000 sq. ft. nces or six dwelling units in one tuse under 10,000 sq. ft. if principally re units or additions greater than nation and all applicable general plan ons. et site of no more than 5 acres threatened species. s relating to traffic, noise, air quality, or		
	Class 1 - Existin Class 3 - New Combuilding; comme permitted or with Class 32 - In-Fill 10,000 sq. ft. and (a) The project is policies as well as (b) The proposed substantially surful (c) The project s (d) Approval of the water quality. (e) The site can FOR ENVIRONM	g Facilities. Interior and exterior alterations; additionstruction. Up to three new single-family residencial/office structures; utility extensions; change of a CU. I Development. New Construction of seven or mode meets the conditions described below: a consistent with the applicable general plan designs with applicable zoning designation and regulated development occurs within city limits on a project rounded by urban uses. The project would not result in any significant effect the adequately served by all required utilities and particular and particula	ions under 10,000 sq. ft. Inces or six dwelling units in one use under 10,000 sq. ft. if principally The units or additions greater than Ination and all applicable general plantons. It site of no more than 5 acres Ithreatened species. Is relating to traffic, noise, air quality, or Incubation squality or public services.		
	Class 1 - Existin Class 3 - New Compensited or with Class 32 - In-Fill 10,000 sq. ft. and (a) The project is policies as well as (b) The proposed substantially surful (c) The project substantially surful (d) Approval of the water quality. (e) The site can FOR ENVIRONM Class 1a - change of u	g Facilities. Interior and exterior alterations; additionstruction. Up to three new single-family resider reial/office structures; utility extensions; change of a CU. I Development. New Construction of seven or mode meets the conditions described below: a consistent with the applicable general plan designs with applicable zoning designation and regulated development occurs within city limits on a project rounded by urban uses. The project would not result in any significant effect the adequately served by all required utilities and project and adequately served by all required utilities and project would not result in any significant effects.	ions under 10,000 sq. ft. Inces or six dwelling units in one use under 10,000 sq. ft. if principally The units or additions greater than Ination and all applicable general plantons. It site of no more than 5 acres Ithreatened species. Is relating to traffic, noise, air quality, or Incubation squality or public services.		

STEP 2: CEQA IMPACTS

TO BE COMPLETED BY PROJECT PLANNER

If any b	ox is checked below, an Environmental Evaluation Application is required.
	Air Quality: Would the project add new sensitive receptors (specifically, schools, day care facilities, hospitals, residential dwellings, and senior-care facilities within an Air Pollution Exposure Zone? Does the project have the potential to emit substantial pollutant concentrations (e.g., backup diesel generators, heavy industry, diesel trucks, etc.)? (refer to EP _ArcMap > CEQA Catex Determination Layers > Air Pollution Exposure Zone)
	Hazardous Materials: If the project site is located on the Maher map or is suspected of containing hazardous materials (based on a previous use such as gas station, auto repair, dry cleaners, or heavy manufacturing, or a site with underground storage tanks): Would the project involve 50 cubic yards or more of soil disturbance - or a change of use from industrial to residential? If yes, this box must be checked and the project applicant must submit an Environmental Application with a Phase I Environmental Site Assessment. Exceptions: do not check box if the applicant presents documentation of enrollment in the San Francisco Department of Public Health (DPH) Maher program, a DPH waiver from the Maher program, or other documentation from Environmental Planning staff that hazardous material effects would be less than significant (refer to EP_ArcMap > Maher layer).
	Transportation: Does the project create six (6) or more net new parking spaces or residential units? Does the project have the potential to adversely affect transit, pedestrian and/or bicycle safety (hazards) or the adequacy of nearby transit, pedestrian and/or bicycle facilities?
	Archeological Resources: Would the project result in soil disturbance/modification greater than two (2) feet below grade in an archeological sensitive area or eight (8) feet in a non-archeological sensitive area? (refer to EP_ArcMap > CEQA Catex Determination Layers > Archeological Sensitive Area)
	Subdivision/Lot Line Adjustment: Does the project site involve a subdivision or lot line adjustment on a lot with a slope average of 20% or more? (refer to EP_ArcMap > CEQA Catex Determination Layers > Topography)
	Slope = or > 20%: Does the project involve any of the following: (1) square footage expansion greater than 1,000 sq. ft. outside of the existing building footprint, (2) excavation of 50 cubic yards or more of soil, (3) new construction? (refer to EP_ArcMap > CEQA Catex Determination Layers > Topography) If box is checked, a geotechnical report is required.
	Seismic: Landslide Zone: Does the project involve any of the following: (1) square footage expansion greater than 1,000 sq. ft. outside of the existing building footprint, (2) excavation of 50 cubic yards or more of soil, (3) new construction? (refer to EP_ArcMap > CEQA Catex Determination Layers > Seismic Hazard Zones) If box is checked, a geotechnical report is required.
	Seismic: Liquefaction Zone: Does the project involve any of the following: (1) square footage expansion greater than 1,000 sq. ft. outside of the existing building footprint, (2) excavation of 50 cubic yards or more of soil, (3) new construction? (refer to EP_ArcMap > CEQA Catex Determination Layers > Seismic Hazard Zones) If box is checked, a geotechnical report will likely be required.
	boxes are checked above, GO TO STEP 3. If one or more boxes are checked above, an ronmental Evaluation Application is required, unless reviewed by an Environmental Planner.
Com	ments and Planner Signature (optional): Laura Lynch
	lled in Maher and Article 38 programs. Project will follow recommendations of June 2014 Romig echnical report and 6/24/14 Edward Pack noise study.

STEP 3: PROPERTY STATUS - HISTORIC RESOURCE

TO BE COMPLETED BY PROJECT PLANNER

PROPERTY IS ONE OF THE FOLLOWING: (refer to Parcel Information Map)			
	Category A: Known Historical Resource. GO TO STEP 5.		
	Category B: Potential Historical Resource (over 45 years of age). GO TO STEP 4.		
	Category C: Not a Historical Resource or Not Age Eligible (under 45 years of age). GO TO STEP 6.		

STEP 4: PROPOSED WORK CHECKLIST

TO BE COMPLETED BY PROJECT PLANNER

Check	Check all that apply to the project.			
	Change of use and new construction. Tenant improvements not included.			
	2. Regular maintenance or repair to correct or repair deterioration, decay, or damage to building.			
	3. Window replacement that meets the Department's <i>Window Replacement Standards</i> . Does not include storefront window alterations.			
	4. Garage work. A new opening that meets the <i>Guidelines for Adding Garages and Curb Cuts</i> , and/or replacement of a garage door in an existing opening that meets the Residential Design Guidelines.			
	5. Deck, terrace construction, or fences not visible from any immediately adjacent public right-of-way.			
	6. Mechanical equipment installation that is not visible from any immediately adjacent public right-of-way.			
	7. Dormer installation that meets the requirements for exemption from public notification under <i>Zoning Administrator Bulletin No. 3: Dormer Windows</i> .			
	8. Addition(s) that are not visible from any immediately adjacent public right-of-way for 150 feet in each direction; does not extend vertically beyond the floor level of the top story of the structure or is only a single story in height; does not have a footprint that is more than 50% larger than that of the original building; and does not cause the removal of architectural significant roofing features.			
Note: I	Project Planner must check box below before proceeding.			
	Project is not listed. GO TO STEP 5.			
	Project does not conform to the scopes of work. GO TO STEP 5.			
	Project involves four or more work descriptions. GO TO STEP 5.			
	Project involves less than four work descriptions. GO TO STEP 6.			

STEP 5: CEQA IMPACTS - ADVANCED HISTORICAL REVIEW

TO BE COMPLETED BY PROJECT PLANNER

	BE COMPLETED BY PROJECT PLANNER
Chec	k all that apply to the project.
	1. Project involves a known historical resource (CEQA Category A) as determined by Step 3 and conforms entirely to proposed work checklist in Step 4.
	2. Interior alterations to publicly accessible spaces.
	3. Window replacement of original/historic windows that are not "in-kind" but are consistent with existing historic character.
	4. Façade/storefront alterations that do not remove, alter, or obscure character-defining features.
	5. Raising the building in a manner that does not remove, alter, or obscure character-defining features.
	6. Restoration based upon documented evidence of a building's historic condition, such as historic photographs, plans, physical evidence, or similar buildings.

	Addition(s), including mechanical equipment that are minimall and meet the Secretary of the Interior's Standards for Rehabilitation	
	8. Other work consistent with the Secretary of the Interior Stand Properties (specify or add comments):	
	9. Other work that would not materially impair a historic district (s	specify or add comments):
	Primary façade: existing metal staircase to 2nd floor to be remove window of compatible design; Replacement of windows and reha exterior features based on historic photographic evidence; additional building that is not publicly visible. (Requires approval by Senior Preservation Planner/Preservation	bilitation of existing character-defining on is limited to a carport at the rear of the
	10. Reclassification of property status. (Requires approval by S	Senior Preservation
-	Planner/Preservation ☐ Reclassify to Category A ☐ Reclass	sify to Category C
	a. Per HRER dated (attach HRE	, , ,
	b. Other (specify):	,
	Note: If ANY box in STEP 5 above is checked, a Preservatio	an Planner MUST check one hav below
	Further environmental review required. Based on the information	
$ \; \sqcup \; $	Environmental Evaluation Application to be submitted. GO TO ST	
		·_·
	Project can proceed with categorical exemption review. The preservation Planner and can proceed with categorical exemption	roject has been reviewed by the
		roject has been reviewed by the n review. GO TO STEP 6.
Origina	Preservation Planner and can proceed with categorical exemption rents (optional):	roject has been reviewed by the n review. GO TO STEP 6.
Origina Preser STE	Preservation Planner and can proceed with categorical exemption ents (optional): ally filed an EEA for larger scope of work; project was scaled back to	roject has been reviewed by the n review. GO TO STEP 6.
Origina Preser STE	Preservation Planner and can proceed with categorical exemption ents (optional): ally filed an EEA for larger scope of work; project was scaled back to evation Planner Signature: EP 6: CATEGORICAL EXEMPTION DETERMINATION BE COMPLETED BY PROJECT PLANNER Further environmental review required. Proposed project does	roject has been reviewed by the n review. GO TO STEP 6. Do qualify for a CatEx.
Origina Preser STE	Preservation Planner and can proceed with categorical exemption tents (optional): ally filed an EEA for larger scope of work; project was scaled back to evation Planner Signature: EP 6: CATEGORICAL EXEMPTION DETERMINATION BE COMPLETED BY PROJECT PLANNER	roject has been reviewed by the n review. GO TO STEP 6. Do qualify for a CatEx.
Origina Preser STE	Preservation Planner and can proceed with categorical exemption ents (optional): ally filed an EEA for larger scope of work; project was scaled back to evation Planner Signature: EP 6: CATEGORICAL EXEMPTION DETERMINATION BE COMPLETED BY PROJECT PLANNER Further environmental review required. Proposed project does (check all that apply): Step 2 - CEQA Impacts Step 5 - Advanced Historical Review	roject has been reviewed by the n review. GO TO STEP 6. Do qualify for a CatEx.
Origina Preser STE	Preservation Planner and can proceed with categorical exemption ents (optional): ally filed an EEA for larger scope of work; project was scaled back to evation Planner Signature: Elliesh Tuffy EP 6: CATEGORICAL EXEMPTION DETERMINATION BE COMPLETED BY PROJECT PLANNER Further environmental review required. Proposed project does (check all that apply): Step 2 - CEQA Impacts Step 5 - Advanced Historical Review STOP! Must file an Environmental Evaluation Application.	roject has been reviewed by the n review. GO TO STEP 6. o qualify for a CatEx. not meet scopes of work in either
Origina Preser STE	Preservation Planner and can proceed with categorical exemption ents (optional): ally filed an EEA for larger scope of work; project was scaled back to evation Planner Signature: EP 6: CATEGORICAL EXEMPTION DETERMINATION BE COMPLETED BY PROJECT PLANNER Further environmental review required. Proposed project does (check all that apply): Step 2 - CEQA Impacts Step 5 - Advanced Historical Review	roject has been reviewed by the n review. GO TO STEP 6. o qualify for a CatEx. not meet scopes of work in either
Origina Preser STE	Preservation Planner and can proceed with categorical exemption ents (optional): ally filed an EEA for larger scope of work; project was scaled back to evation Planner Signature: Eiliesh Tuffy EP 6: CATEGORICAL EXEMPTION DETERMINATION BE COMPLETED BY PROJECT PLANNER Further environmental review required. Proposed project does (check all that apply): Step 2 - CEQA Impacts Step 5 - Advanced Historical Review STOP! Must file an Environmental Evaluation Application. No further environmental review is required. The project is call there are no unusual circumstances that would result in a real effect. Project Approval Action:	roject has been reviewed by the n review. GO TO STEP 6. o qualify for a CatEx. not meet scopes of work in either tegorically exempt under CEQA. Isonable possibility of a significant Signature:
Origina Preser STE	Preservation Planner and can proceed with categorical exemption ents (optional): ally filed an EEA for larger scope of work; project was scaled back to evation Planner Signature: EP 6: CATEGORICAL EXEMPTION DETERMINATION BE COMPLETED BY PROJECT PLANNER Further environmental review required. Proposed project does (check all that apply): Step 2 - CEQA Impacts Step 5 - Advanced Historical Review STOP! Must file an Environmental Evaluation Application. No further environmental review is required. The project is can there are no unusual circumstances that would result in a rea effect.	roject has been reviewed by the n review. GO TO STEP 6. Do qualify for a CatEx. In our meet scopes of work in either Regorically exempt under CEQA. Resonable possibility of a significant Signature: Laura Lynch
Origina Preser STE	Preservation Planner and can proceed with categorical exemption ents (optional): ally filed an EEA for larger scope of work; project was scaled back to evation Planner Signature: Eiliesh Tuffy EP 6: CATEGORICAL EXEMPTION DETERMINATION BE COMPLETED BY PROJECT PLANNER Further environmental review required. Proposed project does (check all that apply): Step 2 - CEQA Impacts Step 5 - Advanced Historical Review STOP! Must file an Environmental Evaluation Application. No further environmental review is required. The project is call there are no unusual circumstances that would result in a real effect. Project Approval Action: Commission Hearing	roject has been reviewed by the n review. GO TO STEP 6. In qualify for a CatEx. In qualify for a CatEx.

STEP 7: MODIFICATION OF A CEQA EXEMPT PROJECT

TO BE COMPLETED BY PROJECT PLANNER

In accordance with Chapter 31 of the San Francisco Administrative Code, when a California Environmental Quality Act (CEQA) exempt project changes after the Approval Action and requires a subsequent approval, the Environmental Review Officer (or his or her designee) must determine whether the proposed change constitutes a substantial modification of that project. This checklist shall be used to determine whether the proposed changes to the approved project would constitute a "substantial modification" and, therefore, be subject to additional environmental review pursuant to CEQA.

PROPERTY INFORMATION/PROJECT DESCRIPTION

Project Address (If different than front page)			Block/Lot(s) (If different than front page)		
331 PENNSYLVANIA AV			4040/026		
Case No. Previous Building Permit No.			New Building Permit No.		
2014.0231 201510301277					
Plans	Dated	Previous Approval Action	New Approval Action		
		Commission Hearing			
	fied Project Description:	DONOTITUTEO QUEDITANTIAL MODIF			
		CONSTITUTES SUBSTANTIAL MODIF	-ICATION		
Com	pared to the approved project, w	ould the modified project:			
	Result in expansion of the buil	ding envelope, as defined in the Planning	Code;		
	Result in the change of use that would require public notice under Planning Code Sections 311 or 312;				
	Result in demolition as defined	under Planning Code Section 317 or 190	05(f)?		
	Is any information being presented that was not known and could not have been known at the time of the original determination, that shows the originally approved project may no longer qualify for the exemption?				
If at I	If at least one of the above boxes is checked, further environmental review is required.				
DET	ERMINATION OF NO SUBSTAI	NTIAL MODIFICATION			
	The proposed modification wo	uld not result in any of the above changes			
approv	al and no additional environmental revie	ons are categorically exempt under CEQA, in accor ew is required. This determination shall be posted on the applicant, City approving entities, and anyone re	on the Planning		
Planner Name: Signature or Stamp:					

Land Use Information

PROJECT ADDRESS: 331 PENNSYLVANIA AVE RECORD NO.: 2014.0231CUA

	EXISTING	PROPOSED	NET NEW
	GROSS SQUARE FO	OOTAGE (GSF)	
Lot Area	10,000	10,000	-
Residential	-	9,687	9,687
Commercial/Retail	-	-	-
Office	-	-	-
Industrial/PDR Production, Distribution, & Repair	-	-	-
Parking	-	821	821
Usable Open Space	5,229	3,435	-1,794
Public Open Space	-	-	-
Other (Institutional)	10,159	-	-10,159
TOTAL GSF	25,388	23,943	-1,445
	EXISTING	NET NEW	TOTALS
PI	ROJECT FEATURES		7 2 33 12 2
PI Dwelling Units - Market Rate			7
		(Units or Amounts)	
Dwelling Units - Market Rate		(Units or Amounts)	
Dwelling Units - Market Rate Dwelling Units - Affordable		(Units or Amounts)	
Dwelling Units - Market Rate Dwelling Units - Affordable Hotel Rooms		(Units or Amounts) 7	7
Dwelling Units - Market Rate Dwelling Units - Affordable Hotel Rooms Parking Spaces		(Units or Amounts) 7	7
Dwelling Units - Market Rate Dwelling Units - Affordable Hotel Rooms Parking Spaces Loading Spaces		(Units or Amounts) 7	7
Dwelling Units - Market Rate Dwelling Units - Affordable Hotel Rooms Parking Spaces Loading Spaces Car Share Spaces		(Units or Amounts) 7 - 5 - -	7 - - 5 -
Dwelling Units - Market Rate Dwelling Units - Affordable Hotel Rooms Parking Spaces Loading Spaces Car Share Spaces Bicycle Spaces		(Units or Amounts) 7 - 5 - 10	7 - - 5 - - 10
Dwelling Units - Market Rate Dwelling Units - Affordable Hotel Rooms Parking Spaces Loading Spaces Car Share Spaces Bicycle Spaces Number of Buildings	1	(Units or Amounts) 7 - 5 - 10	7 - - 5 - - - 10


1650 Mission St. Suite 400 San Francisco, CA 94103-2479

Reception: **415.558.6378**

Fax: **415.558.6409**

Planning Information: 415.558.6377


Parcel Map

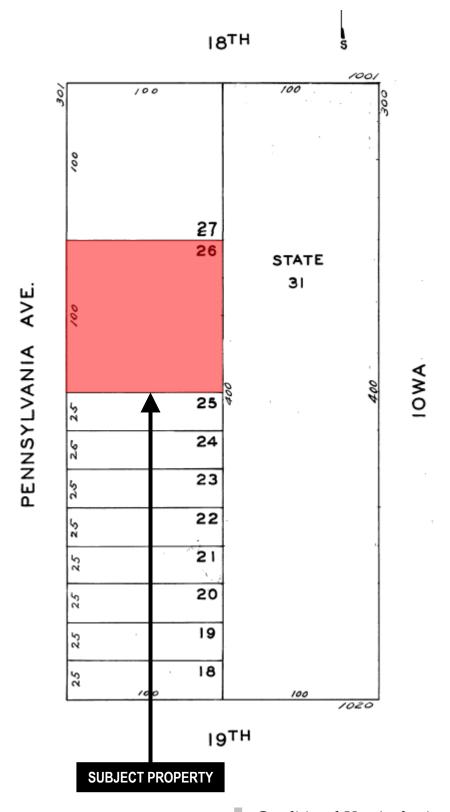



Conditional Use Authorization Case Number 2014.0231CUA 331 Pennsylvania Avenue Block 4040 Lot 026

Sanborn Map*

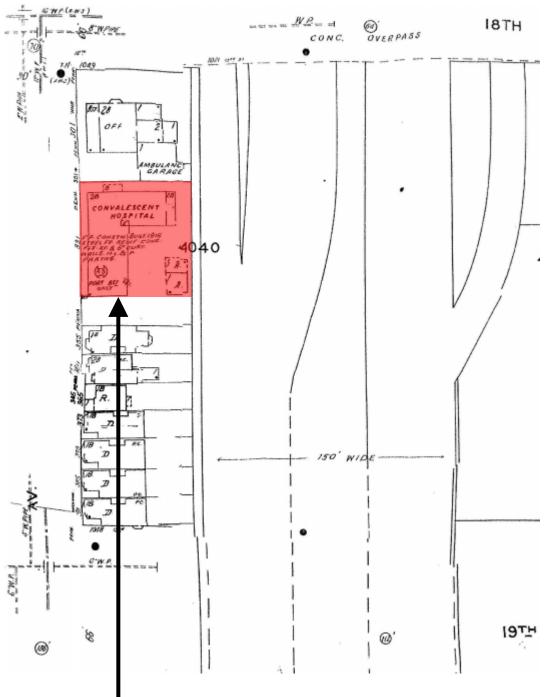


*The Sanborn Maps in San Frantisco have not been updated since 1998, and this map may not accurately reflect existing conditions.

SUBJECT PROPERTY




Zoning Map

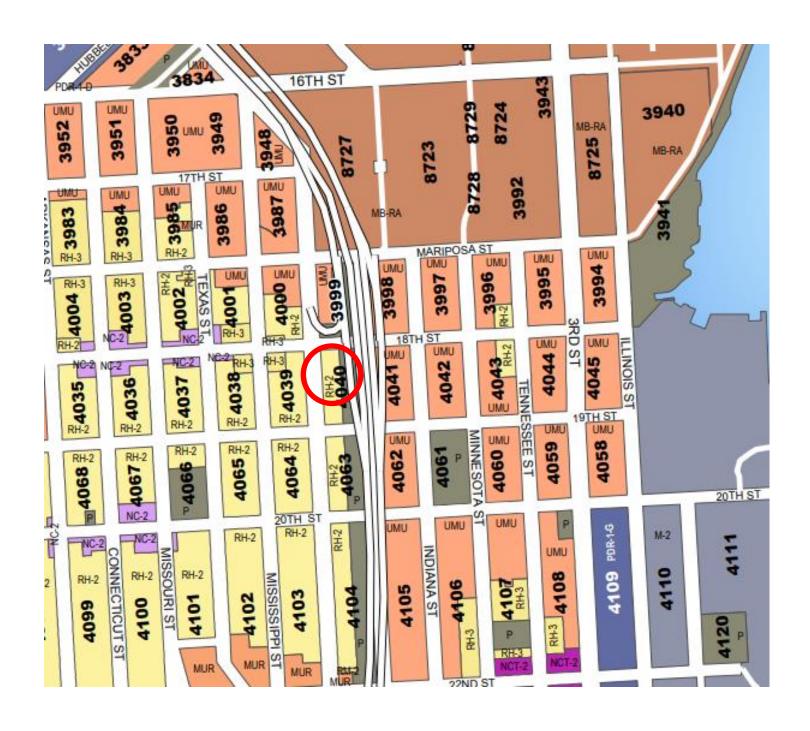




Aerial Photo

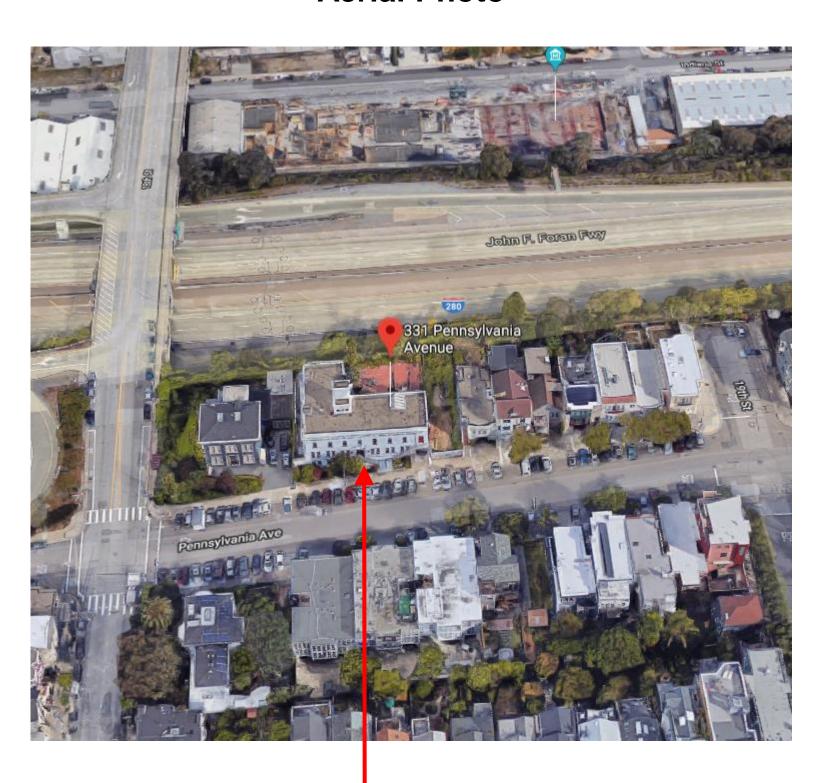

SUBJECT PROPERTY



Site Photo

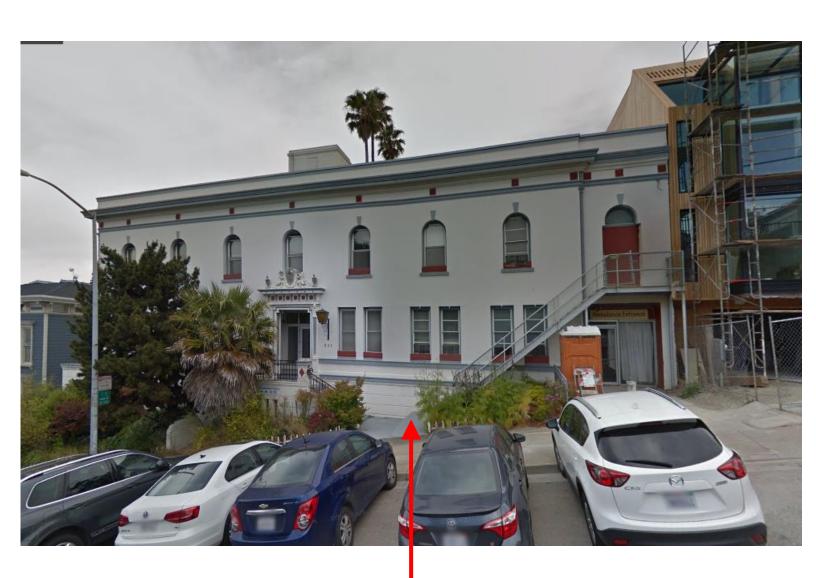

SUBJECT PROPERTY

From: Kwiatkowska, Natalia (CPC)

To: "Alison Heath"

Cc:"tony@kp-architects.com"Subject:RE: 331 Pennsylvania

Date: Thursday, January 18, 2018 10:17:00 AM
Attachments: Plans - 331 Pennsylvania - 2014.0231VAR.pdf

Application - 331 Pennsylvania - 2014.0231VAR.pdf

image001.png image010.png image011.png image012.png image013.png image014.png image015.png image016.png image017.png image019.png image020.png image021.png image021.png image022.png

Hi Alison,

Please see attached. I've also cc'd the architect, Tony Pantaleoni, if you have any further questions.

Best,

Natalia Kwiatkowska

Senior Planner | Zoning and Compliance & Historic Preservation

Direct: 415-575-9185 | **Fax:** 415-558-6409

1650 Mission Street, Suite 400

SF Planning San Francisco, CA 94103

Department

Hours of Operation | Property Information Map













From: Alison Heath [mailto:alisonheath@sbcglobal.net]

Sent: Thursday, January 18, 2018 10:08 AM

To: Kwiatkowska, Natalia (CPC) Subject: Re: 331 Mississippi

Haha... just caught my mistake. I can't access the info through SFPropertyInfo, just get gobbledygook. Could you please email me a PDF or put me in touch with the developer? Thanks.

Alison Heath

http://www.alisonheath.com alisonheath@sbcglobal.net On Jan 18, 2018, at 10:02 AM, Kwiatkowska, Natalia (CPC) natalia.kwiatkowska@sfgov.org wrote:

Hi Alison,

Are you referring to 331 Pennsylvania? If so, that description was incorrect and I have just corrected it to state it's an addition to an existing building – it should update within 24 hours. You can access the plans on the <u>SF Planning Information Map</u> under the "Planning Application" tab by clicking the hyperlink labeled "Related Documents" or you can stop by the Planning Department and complete a Records Request.

Please let me know if you have any other questions.

Best,

Natalia Kwiatkowska

Senior Planner | Zoning and Compliance & Historic Preservation

Direct: 415-575-9185 | **Fax:** 415-558-6409



SF Planning Department

<u>Hours of Operation</u> | <u>Property Information Map</u>













From: Alison Heath [mailto:alisonheath@sbcglobal.net]

Sent: Thursday, January 18, 2018 9:43 AM

To: Kwiatkowska, Natalia (CPC) Subject: 331 Mississippi

Hi Natalia,

Could you please send me current plans as well as the variance request? I'm puzzled as to the description as "new". It was our understanding that, as a historic resource, the building will be preserved.

Thanks, Alison

Alison Heath

http://www.alisonheath.com alisonheath@sbcglobal.net From: <u>Sue Hestor</u>

To: <u>Kwiatkowska, Natalia (CPC)</u>

Subject: File review - LATER - 331 Pennsylvania
Date: Monday, April 16, 2018 1:29:07 PM

Attachments: image002.png

image003.png image004.png image005.png image006.png image007.png image009.png image010.png image011.png image012.png image013.png image014.png image015.png image015.png

For sure I want to review the files. Later in the month. Please ensure the old files for this site are included.

Hestor

On 4/16/2018 1:21 PM, Kwiatkowska, Natalia (CPC) wrote:

Hi Sue,

The project is not proposing student housing and I am not sure for what institutional it was proposed in the past since the project was already revised once it was re-assigned to me, and yes, 7 market rate DUs are proposed.

Best,

Natalia Kwiatkowska

Senior Planner | Zoning and Compliance & Historic Preservation

Direct: 415-575-9185 | **Fax:** 415-558-6409

<!--[if !vml]--> <!-

1650 Mission Street, Suite 400 San Francisco, CA 94103

Planning [endif]-->

SF Planning Department

<u>Hours of Operation | Property Information Map</u>













From: Sue Hestor [mailto:hestor@earthlink.net]

Sent: Monday, April 16, 2018 1:10 PM

To: Kwiatkowska, Natalia (CPC)

Subject: More 331 Pennsylvania Questions - WHAT academic inst for student housing?

NOT student housing? For what inst was it proposed in past?

Just 7 market rate DU?

SF seems to be losing a lot of residential care (sorely needed) facilities, with just Hampshire increasing at present.

Sue Hestor

On 4/16/2018 1:07 PM, Kwiatkowska, Natalia (CPC) wrote:

Hi Sue,

The project is a change of use from Institutional (residential care facility) to Residential (7 dwelling units). The CU is required for more than 2 DUs in RH-2 zoning district and Variance is from exposure requirements for a couple of the units. I just updated all of the project descriptions for the different records. The project has been revised a couple time hence the different descriptions. The architect is Tony Pantaleoni from Kotas Pantaleoni Architects.

Please let me know if you have any further questions.

Best,

Natalia Kwiatkowska

Senior Planner | Zoning and Compliance & Historic Preservation

Direct: 415-575-9185 | **Fax:** 415-558-6409



1650 Mission Street, Suite 400 San Francisco, CA 94103

SF Planning Department

Hours of Operation | Property Information Map











From: Sue Hestor [mailto:hestor@earthlink.net]

Sent: Monday, April 16, 2018 1:01 PM

To: Kwiatkowska, Natalia (CPC)

Subject: 331 Pennsylvania Questions - WHAT academic inst for student

housing?

331 Pennsylvania is on 6/7 advance calendar - 2014.0231 Variance

Formerly a CY to convert existing convalescent hospital to 24 room student housing with 2 beds/room.

Env review for same case no - closed case - was to convert nursing home into 7 DU.

Opening up PIM doesn't say (as far as I can tell) WHAT institution for student housing. Seems to also be CU.

Nibello LLC is opaque.

Who is developer?

Attorney or expediter?

What institution?

I will ask to review file at later date.

Sue Hestor

From: <u>Jeffrey Gould</u>

To: <u>Kwiatkowska, Natalia (CPC)</u> **Subject:** 331 Pennsylvania plans

Date: Monday, May 21, 2018 6:34:00 PM

Hi: I received a notice of public hearing for 331 Pennsylvania. Can you please send me the plans for review? Thanks. Pierce

From: Richard C Hutson

To: <u>Kwiatkowska, Natalia (CPC)</u>
Subject: 331 Pennsylvania Ave

Date: Monday, May 21, 2018 5:34:46 PM

Natalia,

I reside at 347 Mississippi Street and the subject project is quite prominent in my view corridor to the East. I'm very happy to see that someone has taken an interest in repurposing this historic resource, and interested in how it will look. If possible I would like to see the plans for the project. Please send a pdf file via email. "rchutson@comcast.net".

Regards, Richard Hutson From: <u>Dean Lindberg</u>

To: <u>Kwiatkowska, Natalia (CPC)</u>
Subject: Plans for 331 Pennsylvania

Date: Tuesday, May 22, 2018 12:44:00 PM

Natalia,

I am following up on the voice mail message I left for you. I would like copies of the plans for 331 Pennsylvania Record No 2014.0231CUA. Please send them to

Dean Lindberg 367 Pennsylvania San Francisco, CA 94107

I can be reached at 415 730-9611

If I have to do something more to get the plans please advise.

Thanks Dean