

2119-21 CASTRO STREET

#2020-008507

**CONDITIONAL USE AUTHORIZATION FOR
DEMOLITION AND NEW TWO UNIT BUILDING**

S|L|A

SCHAUB LY
ARCHITECTS




2

EXISTING PHOTO

2119-21 CASTRO STREET
#2020-008507




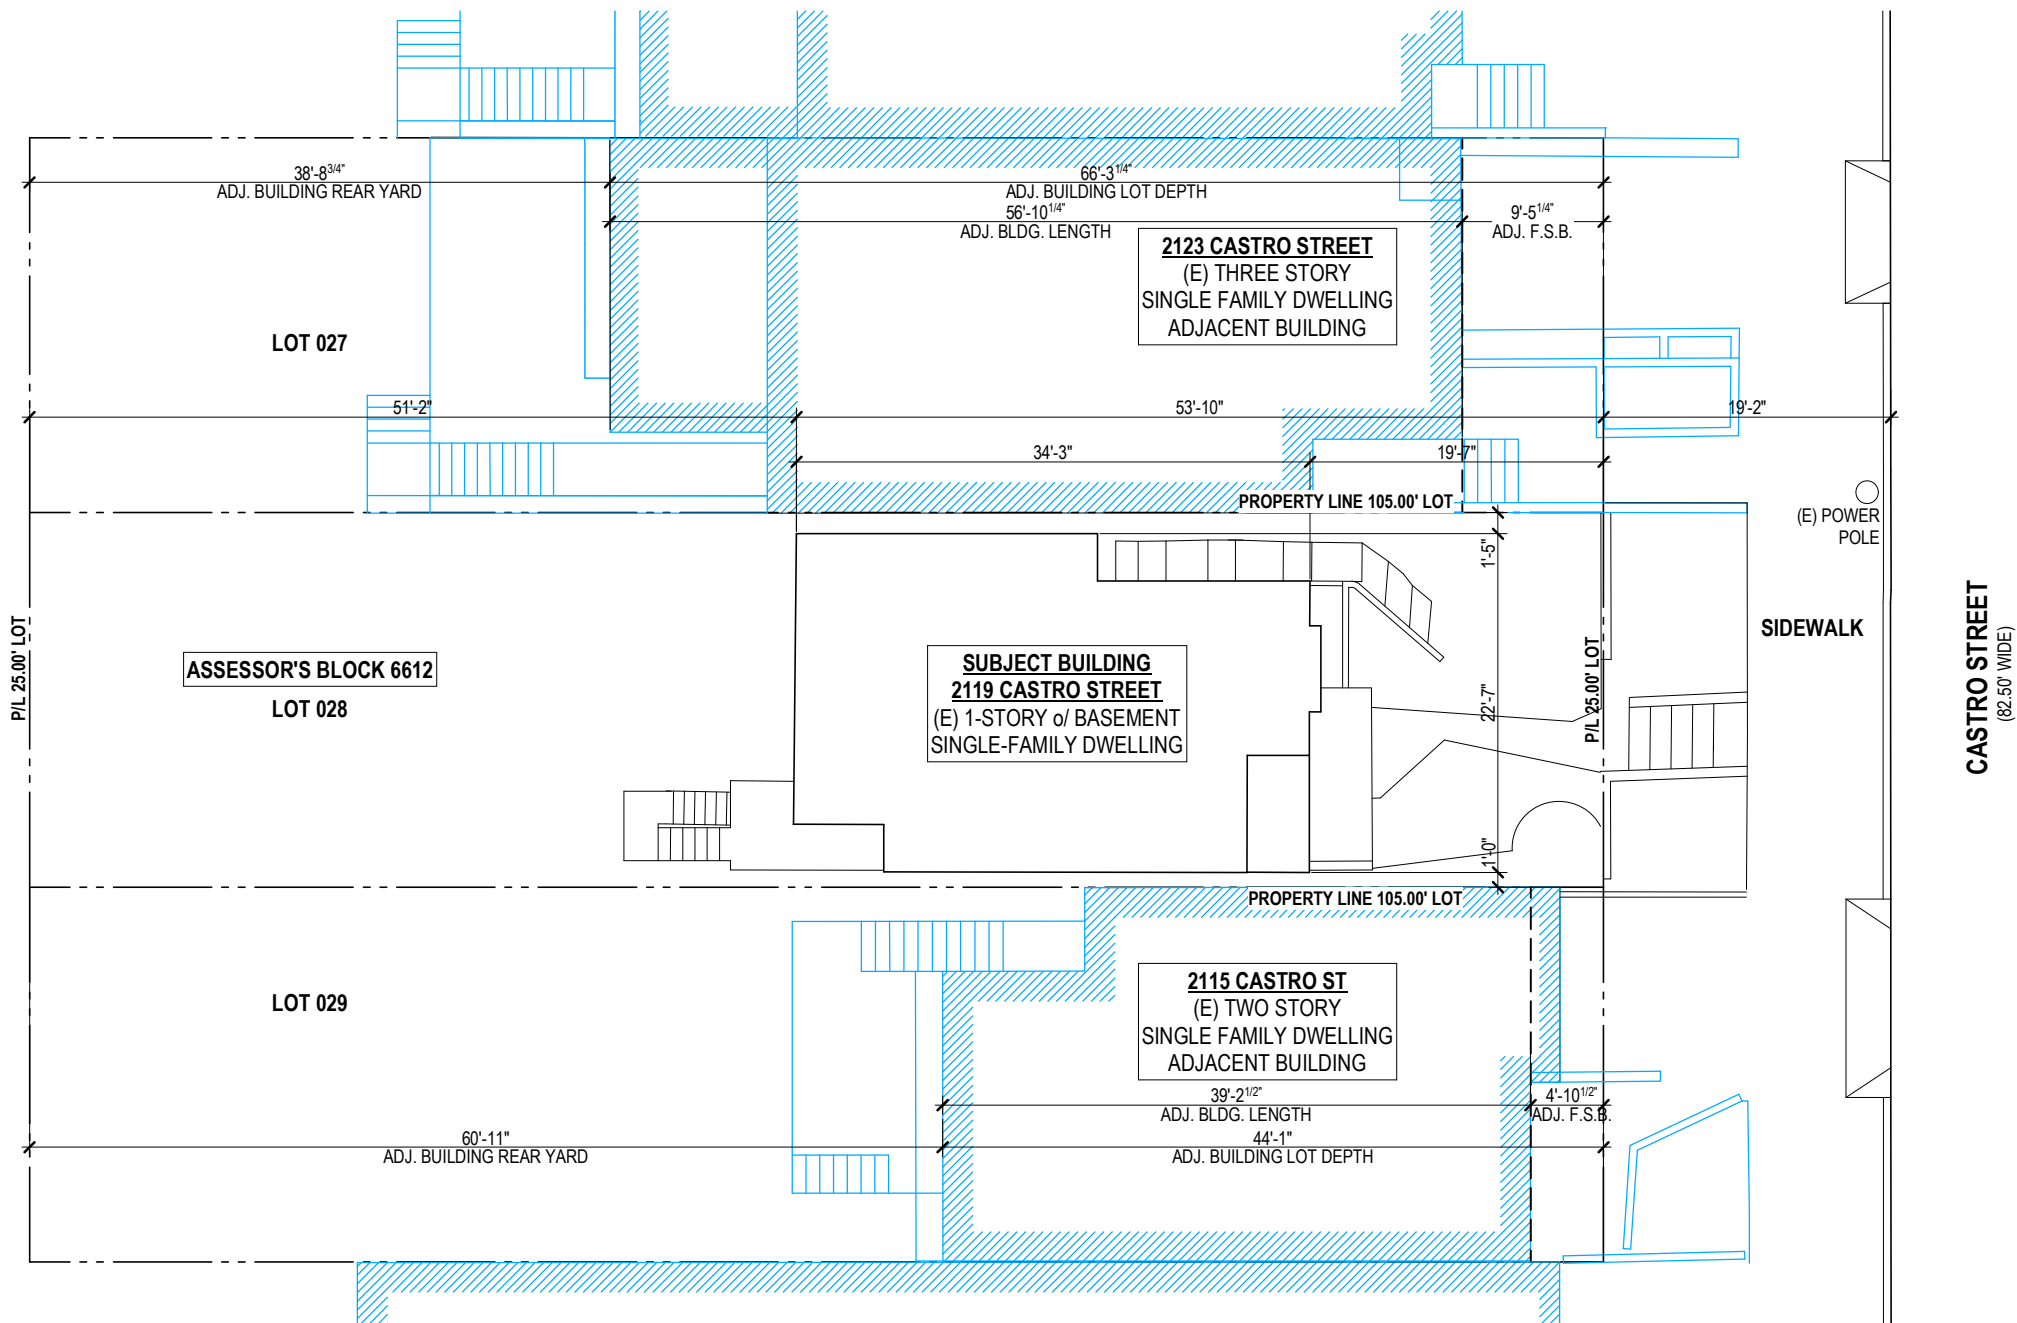


3

EXISTING SITE PLAN
2119-21 CASTRO STREET
#2020-008507



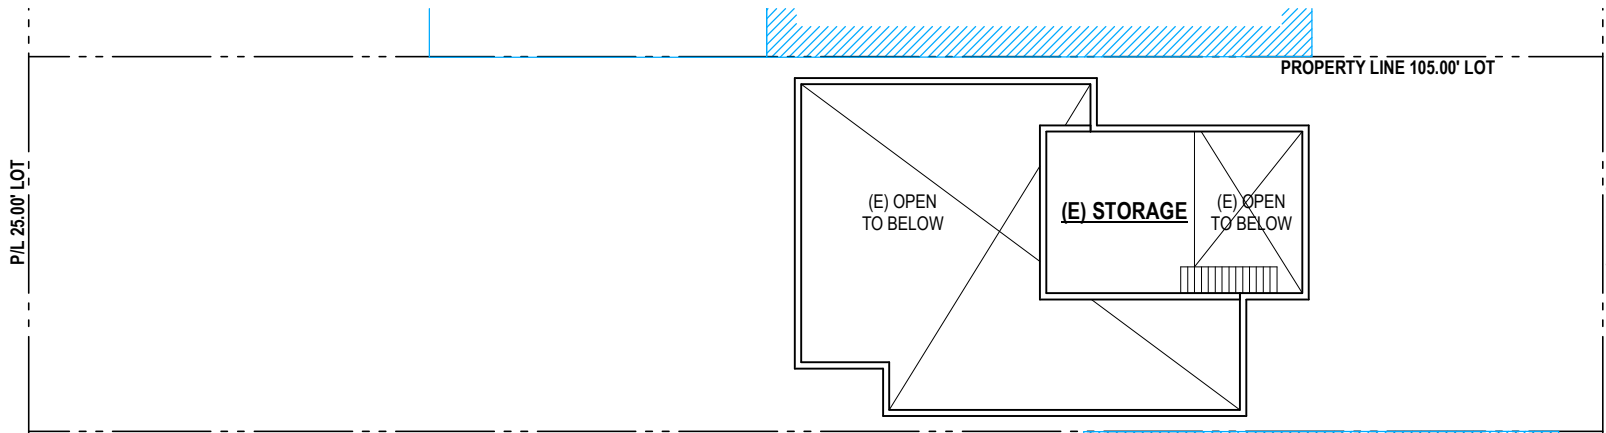


(E) ATTIC PLAN

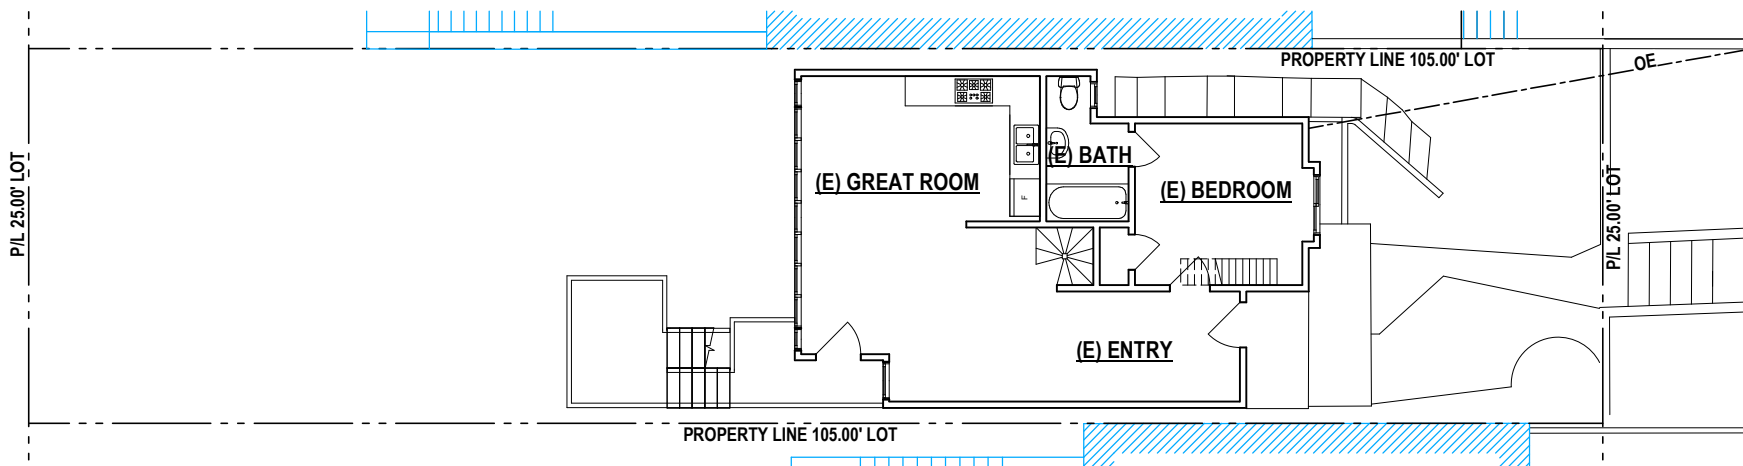


(E) 1ST FLOOR PLAN

CASTRO ST.
(82.5' WIDE)

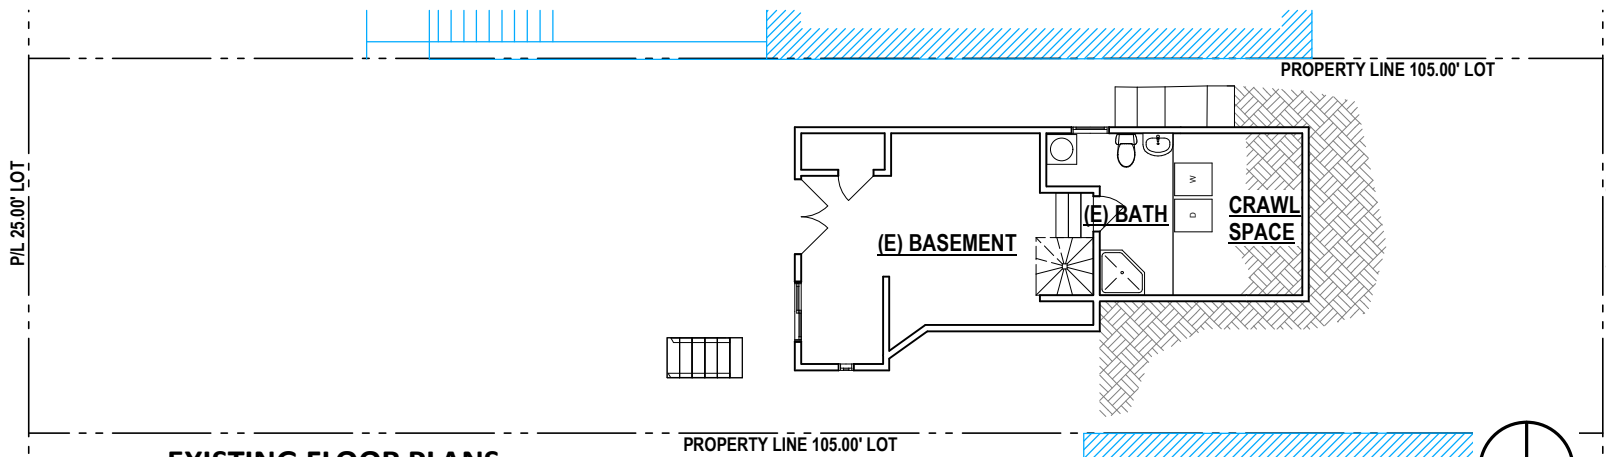

(E) BASEMENT PLAN



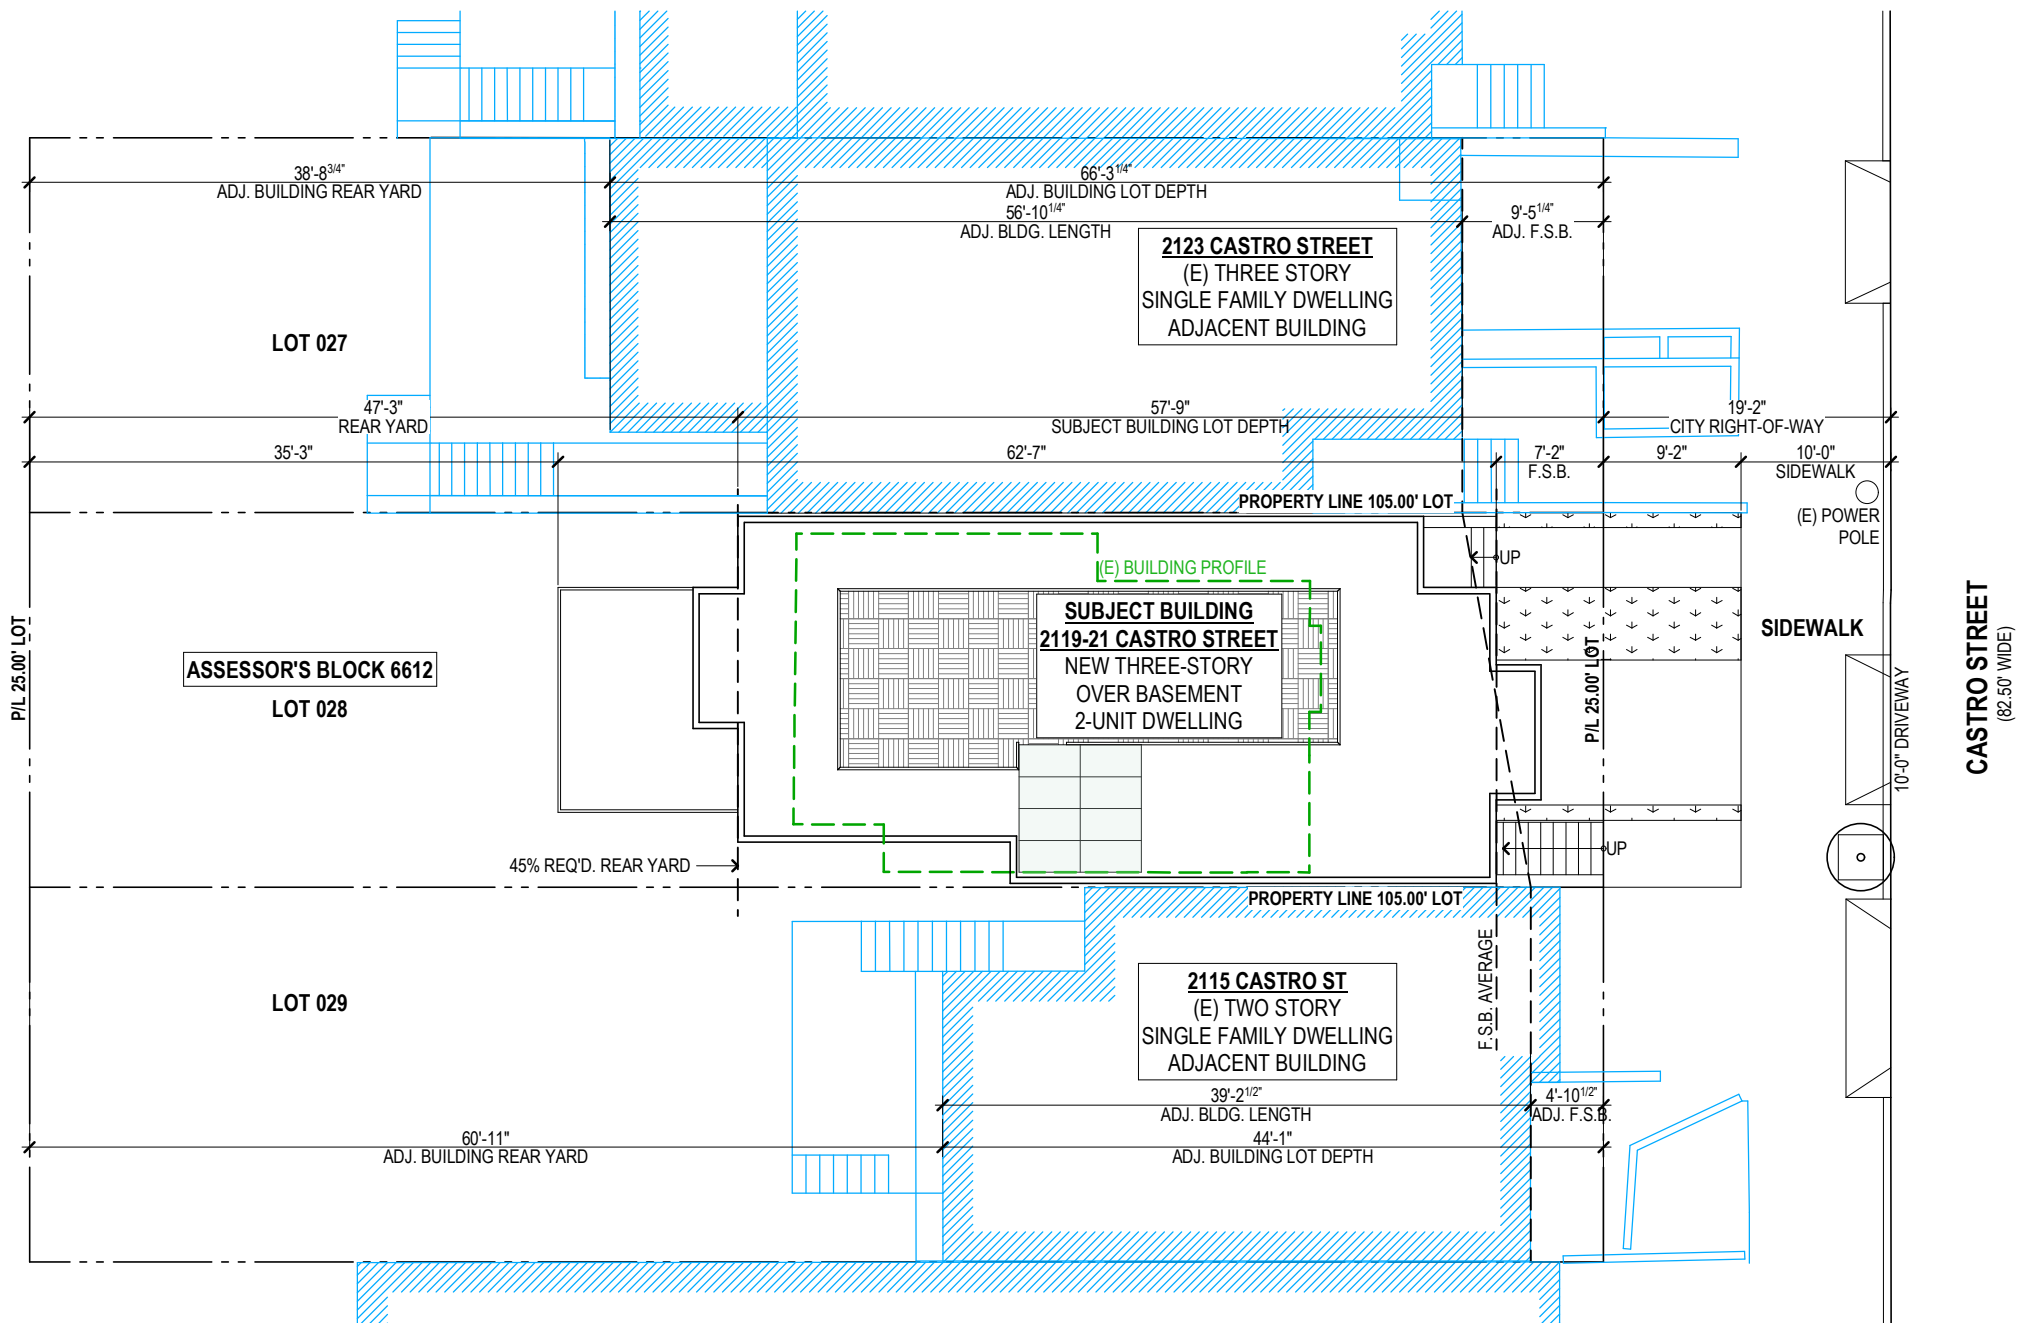

5

PROPOSED SITE PLAN
2119-21 CASTRO STREET
#2020-008507







6

RENDERING

2119-21 CASTRO STREET
#2020-008507



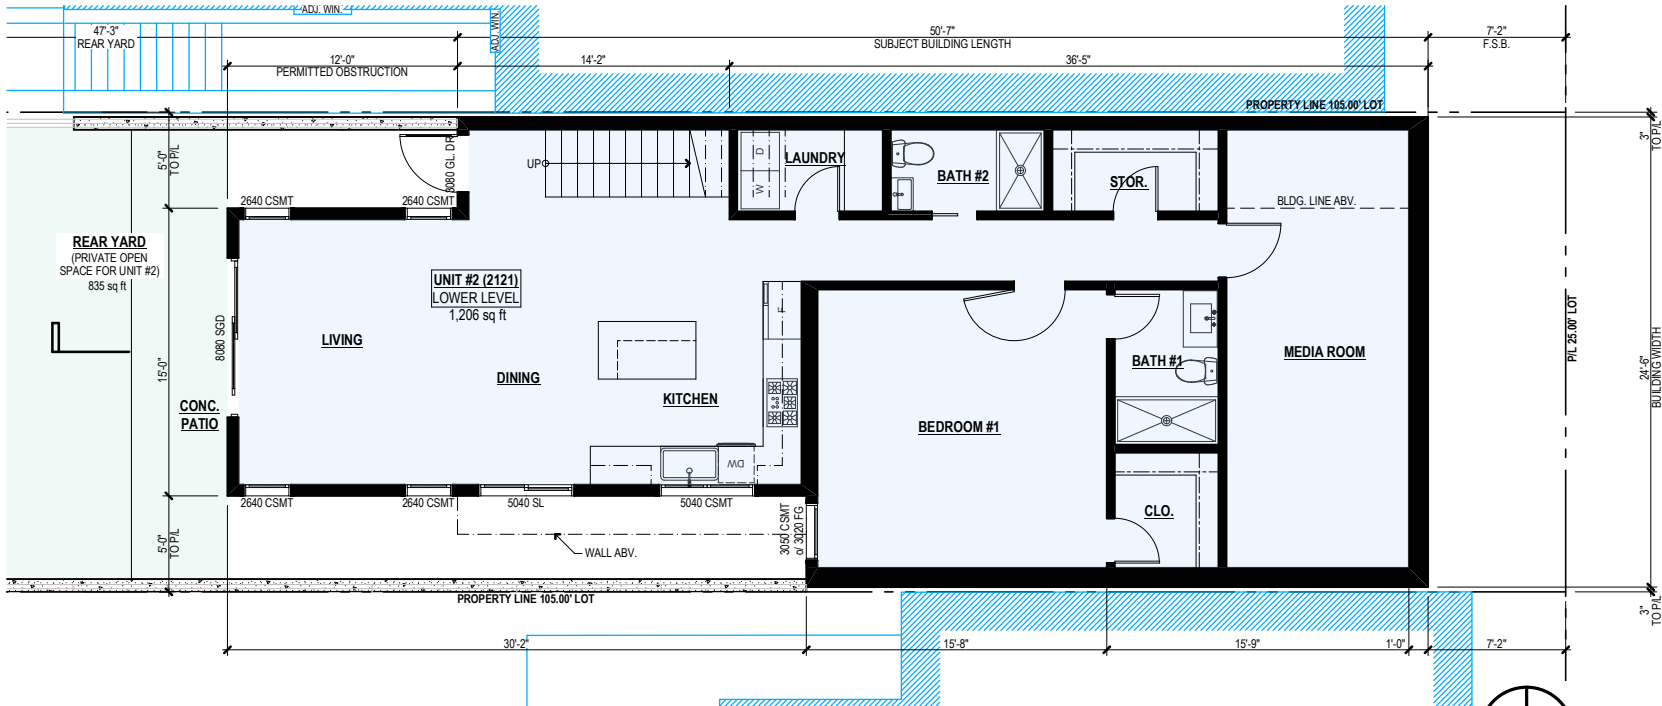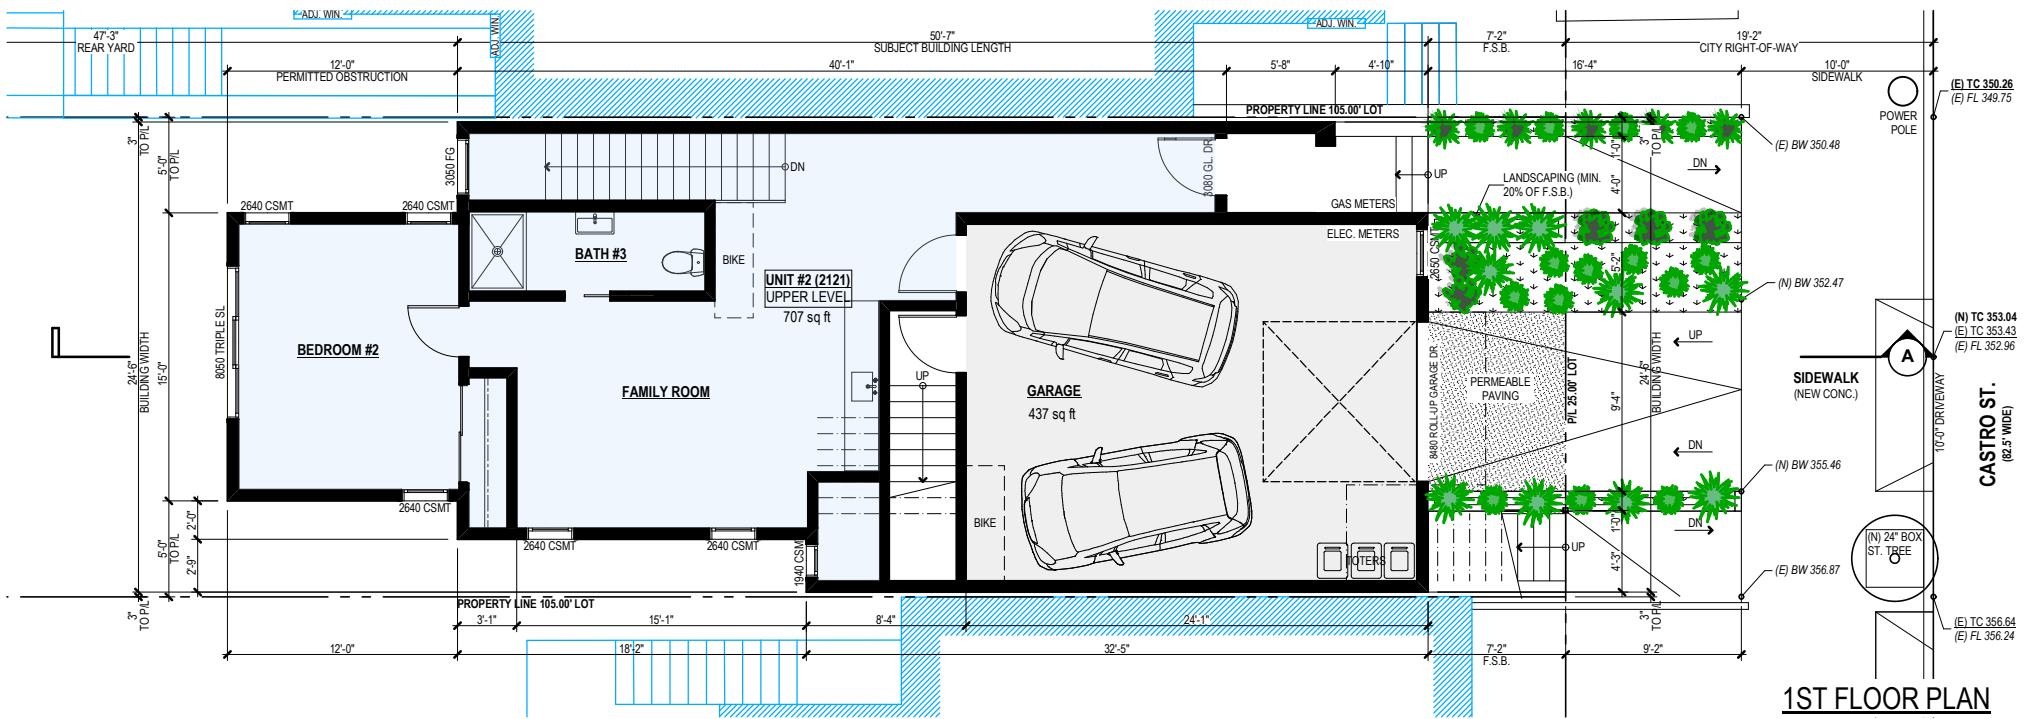

7


BASEMENT & GROUND FLOOR PLANS

2119-21 CASTRO STREET


#2020-008507



BASEMENT PLAN


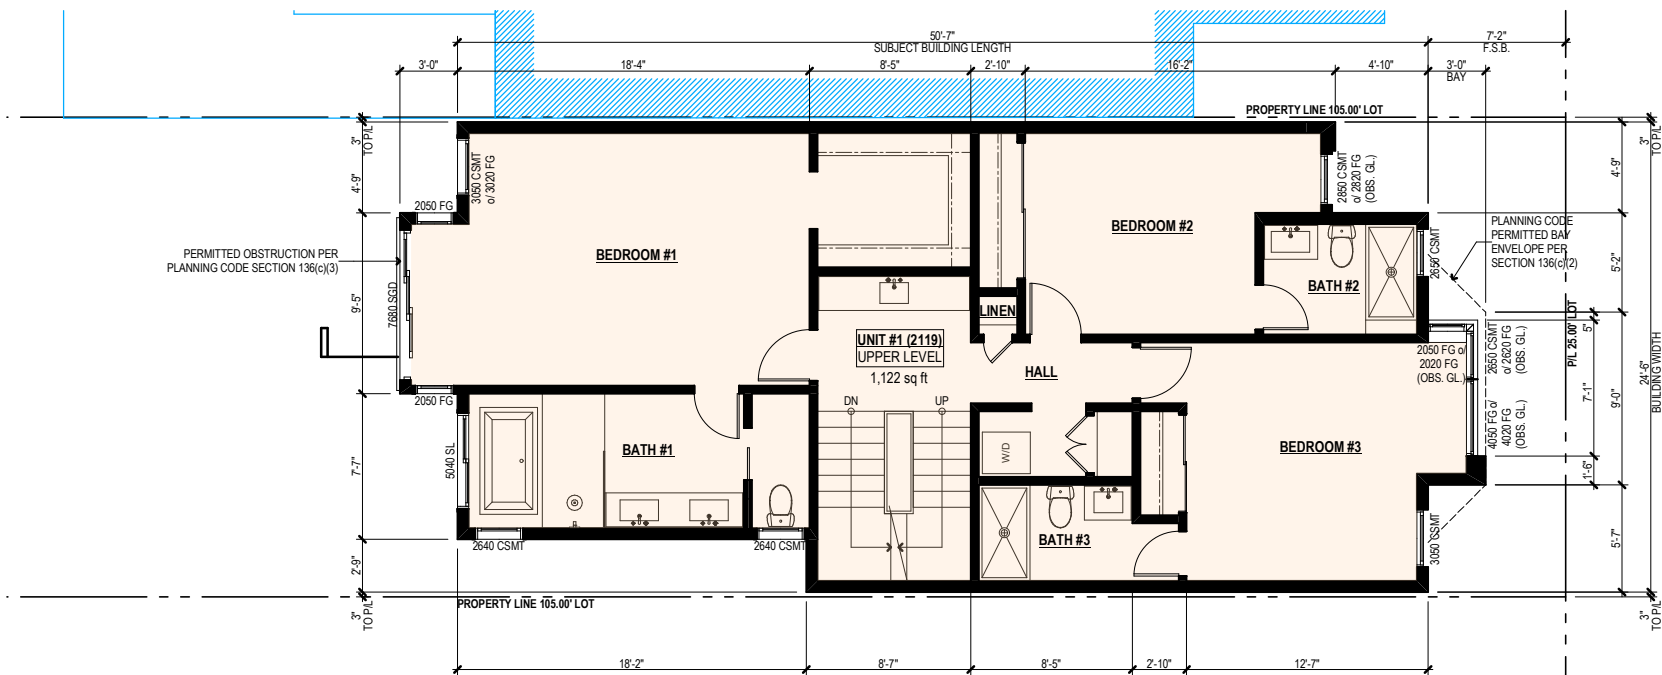


3RD FLOOR PLAN

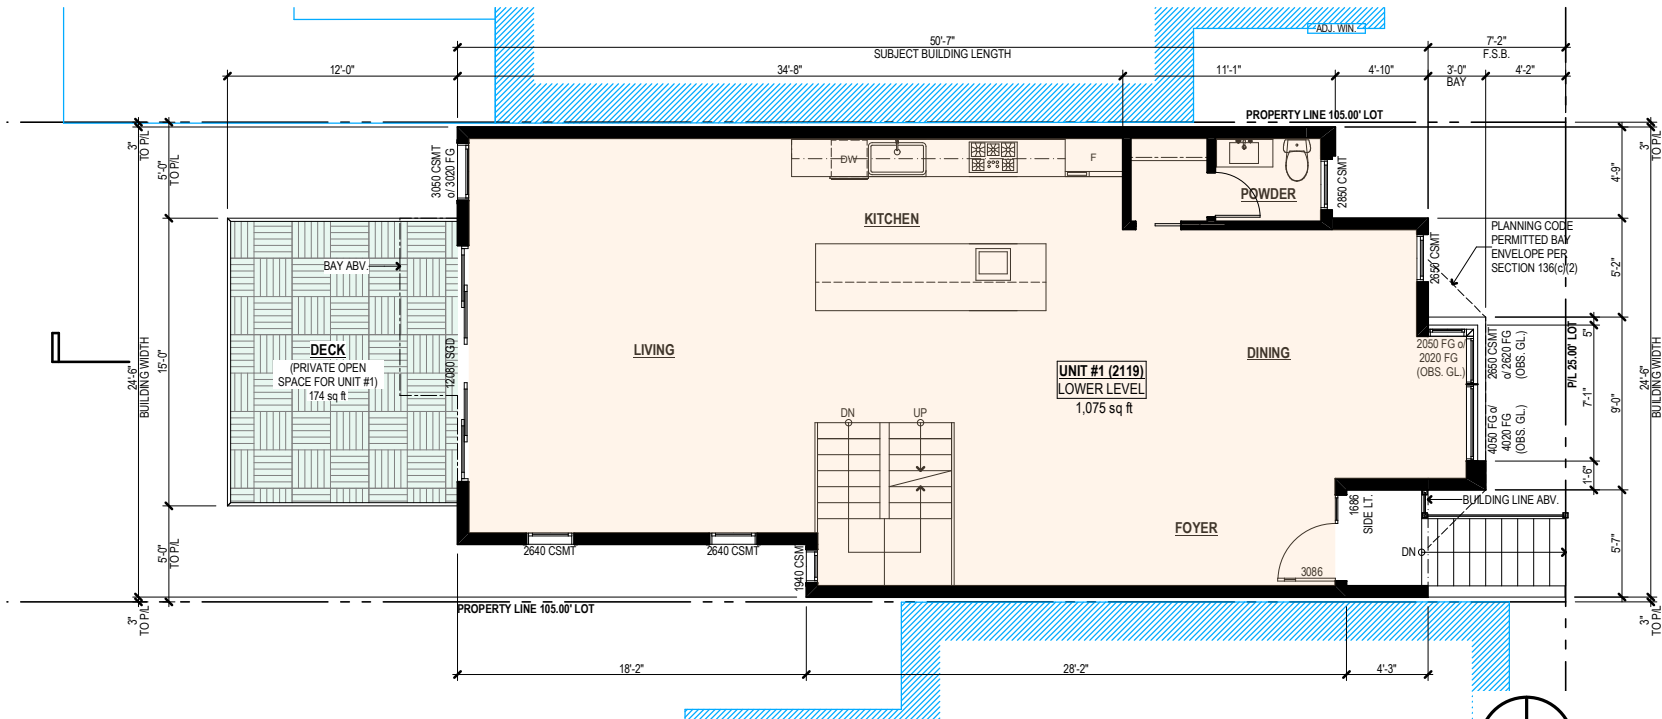

2ND FLOOR PLAN



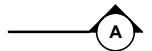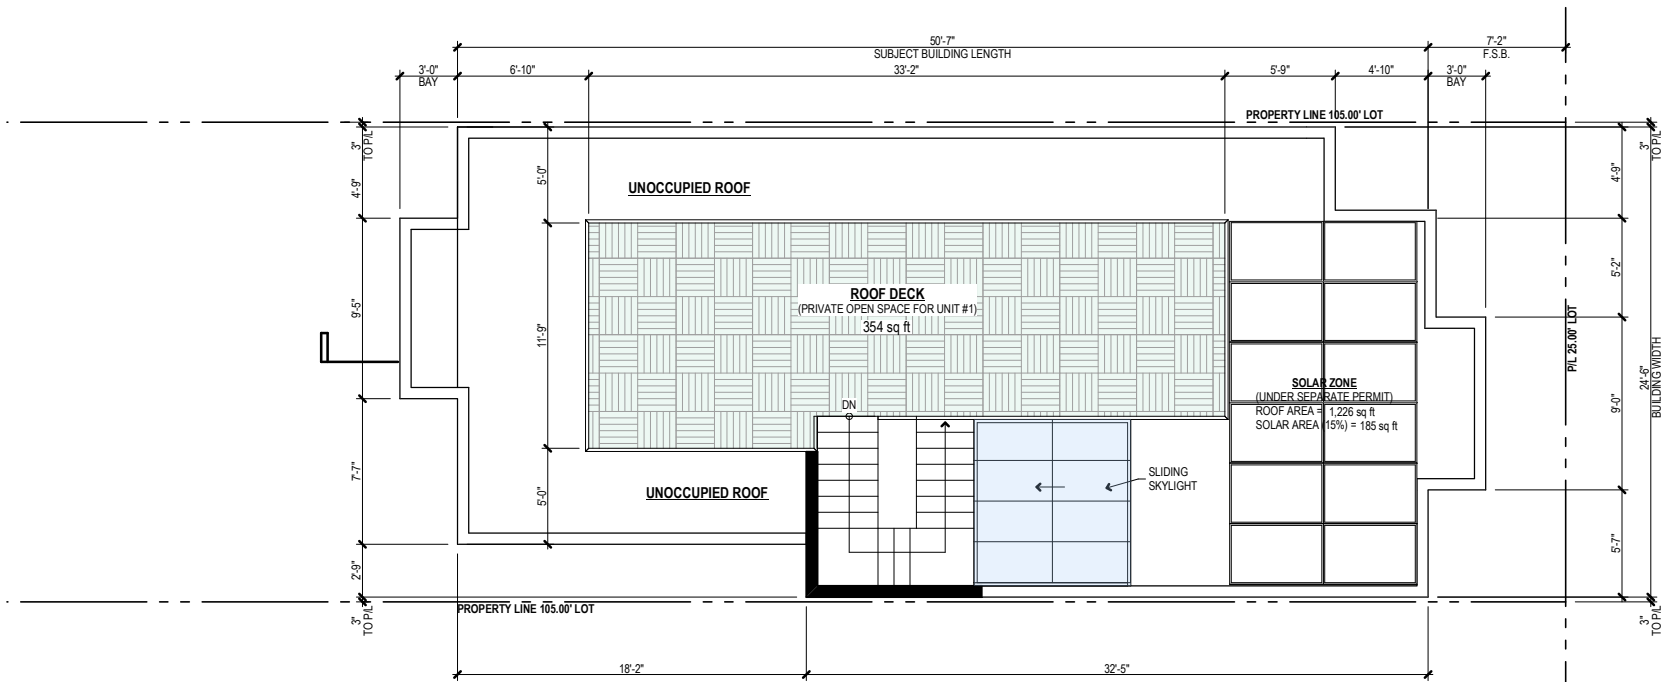




ROOF PLAN

9

ROOF PLAN

2119-21 CASTRO STREET
#2020-008507

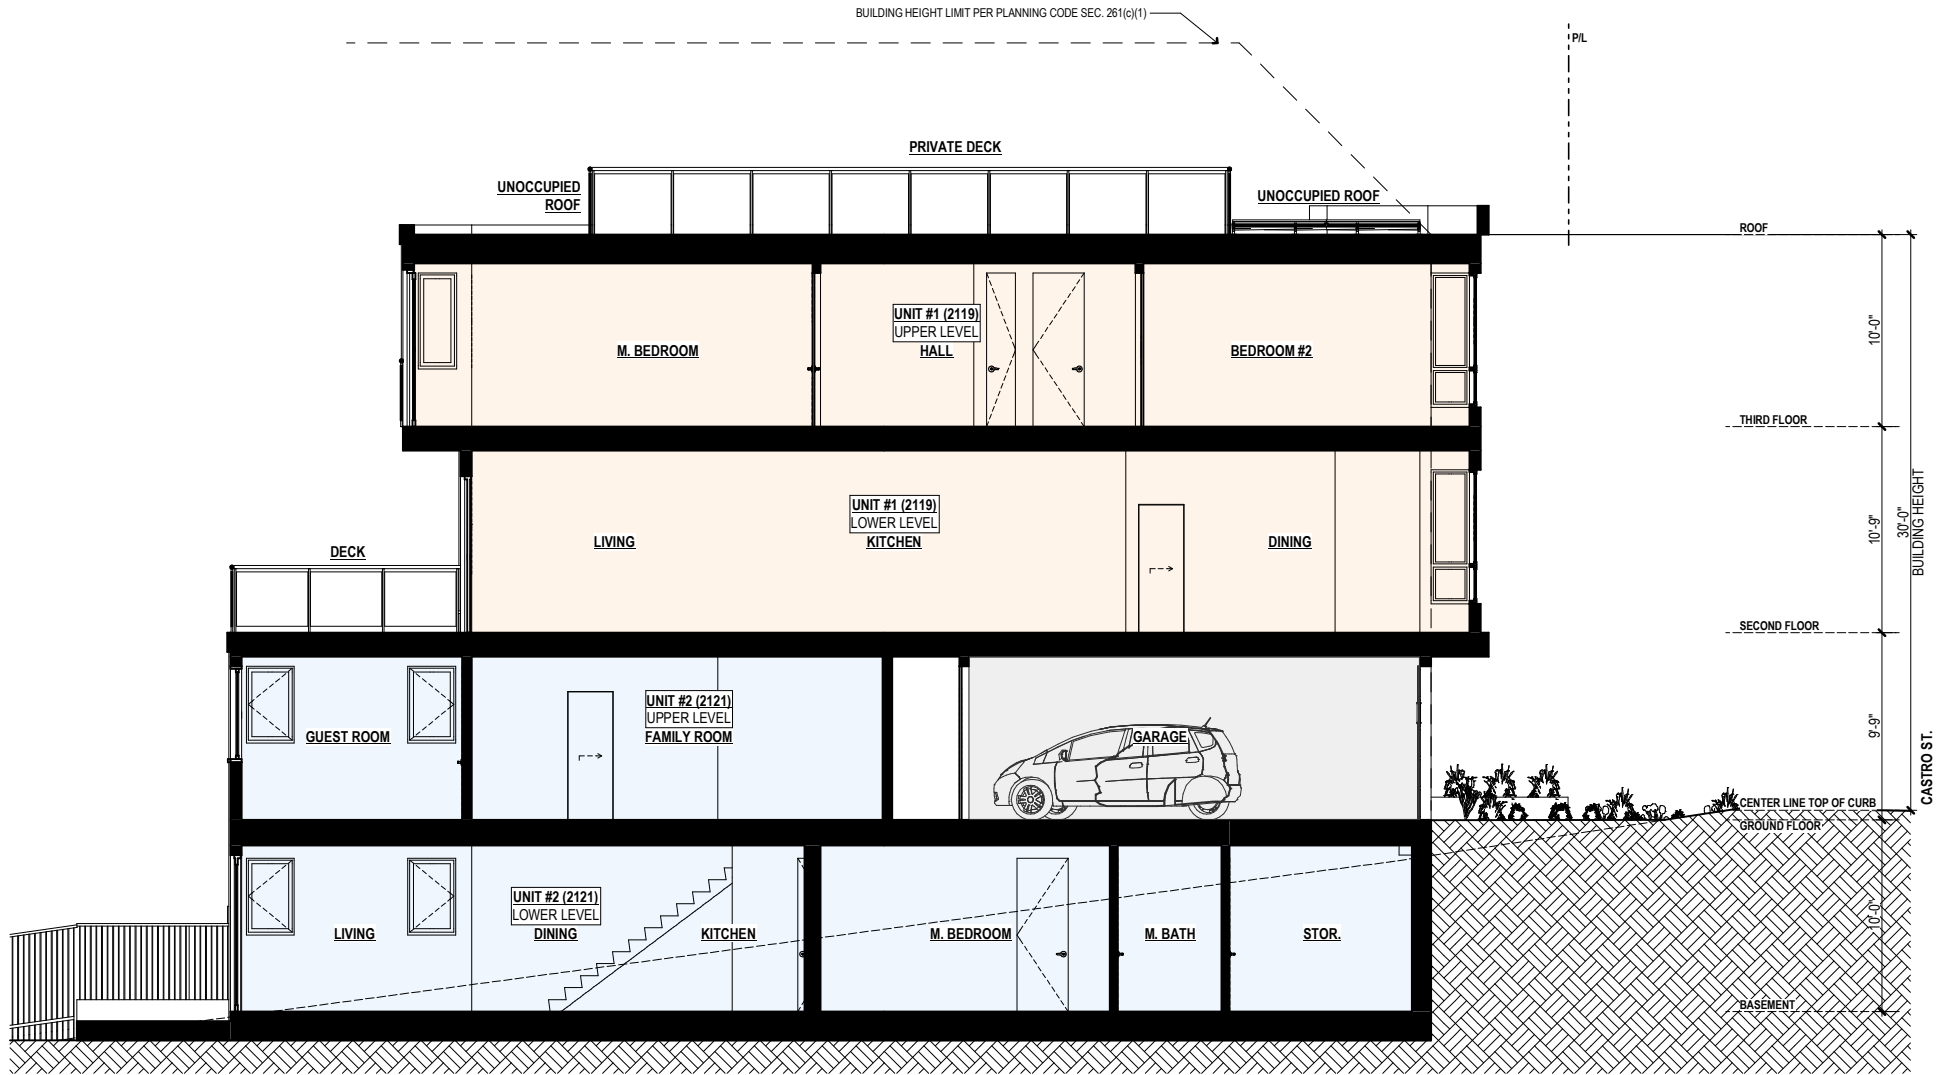

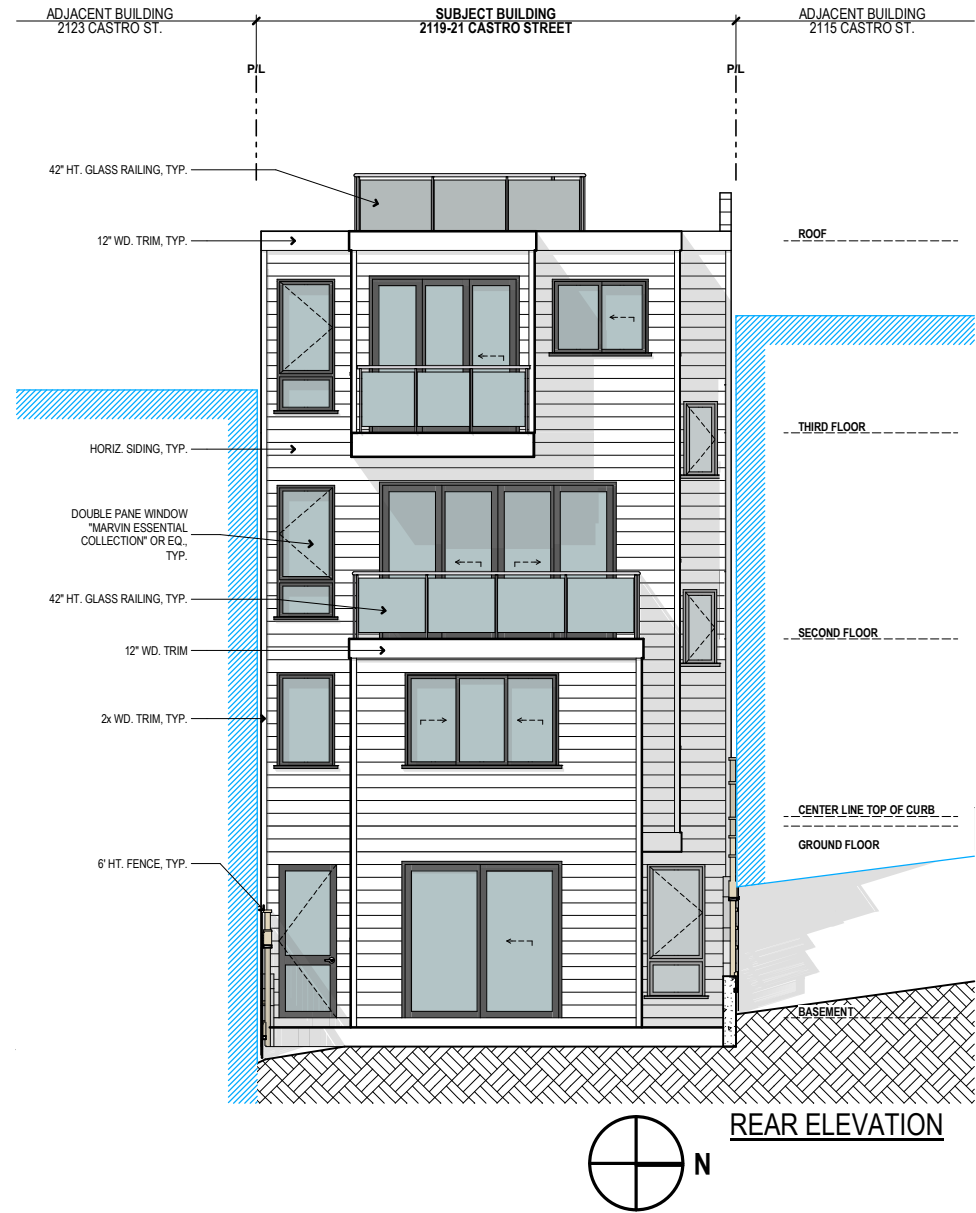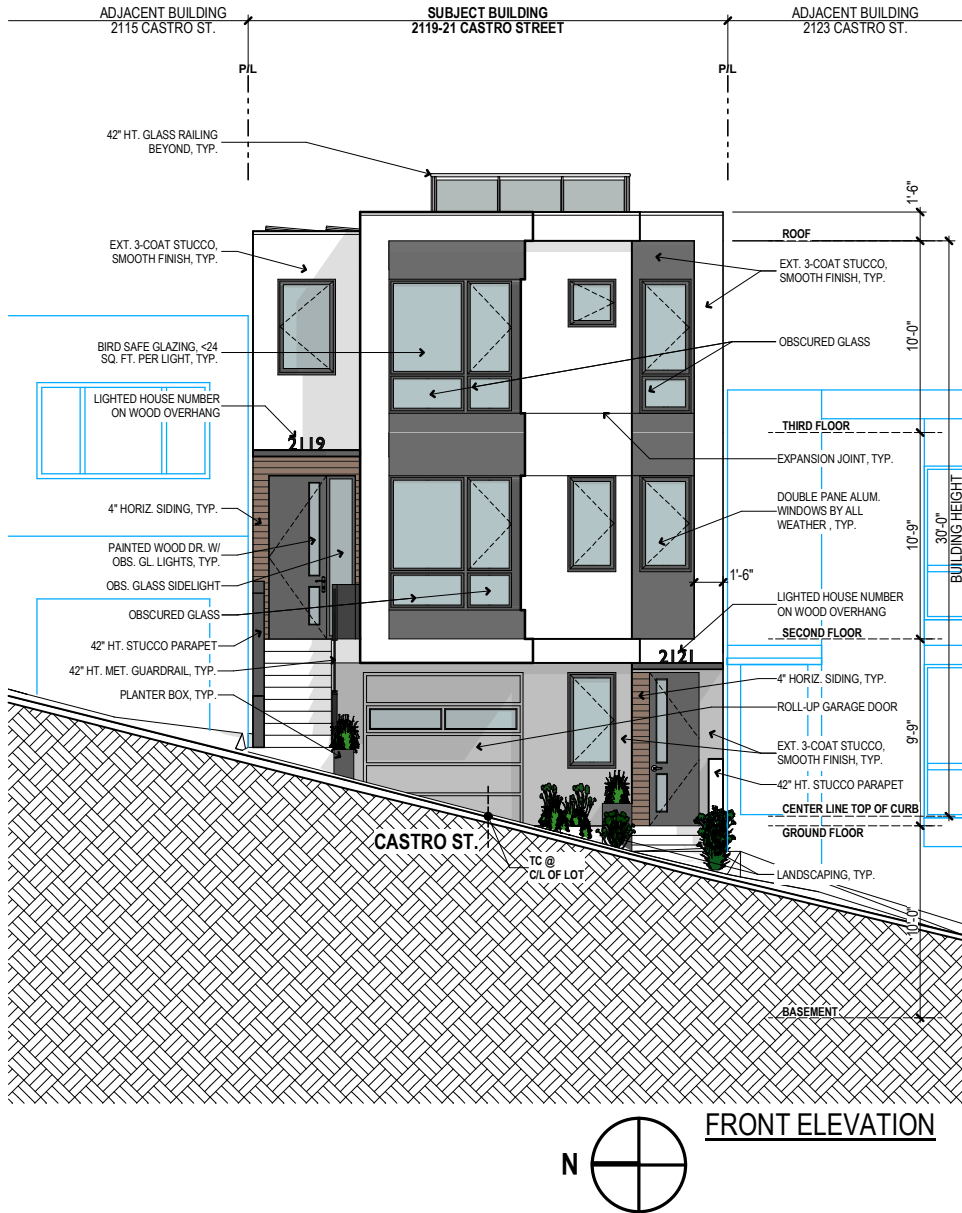




12

REAR AERIAL 3D PHOTOMONTAGE LOOKING WEST

2119-21 CASTRO STREET
#2020-008507

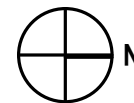




13

3D PHOTOMONTAGE LOOKING SOUTHEAST AT SUBJECT SITE

2119-21 CASTRO STREET

#2020-008507



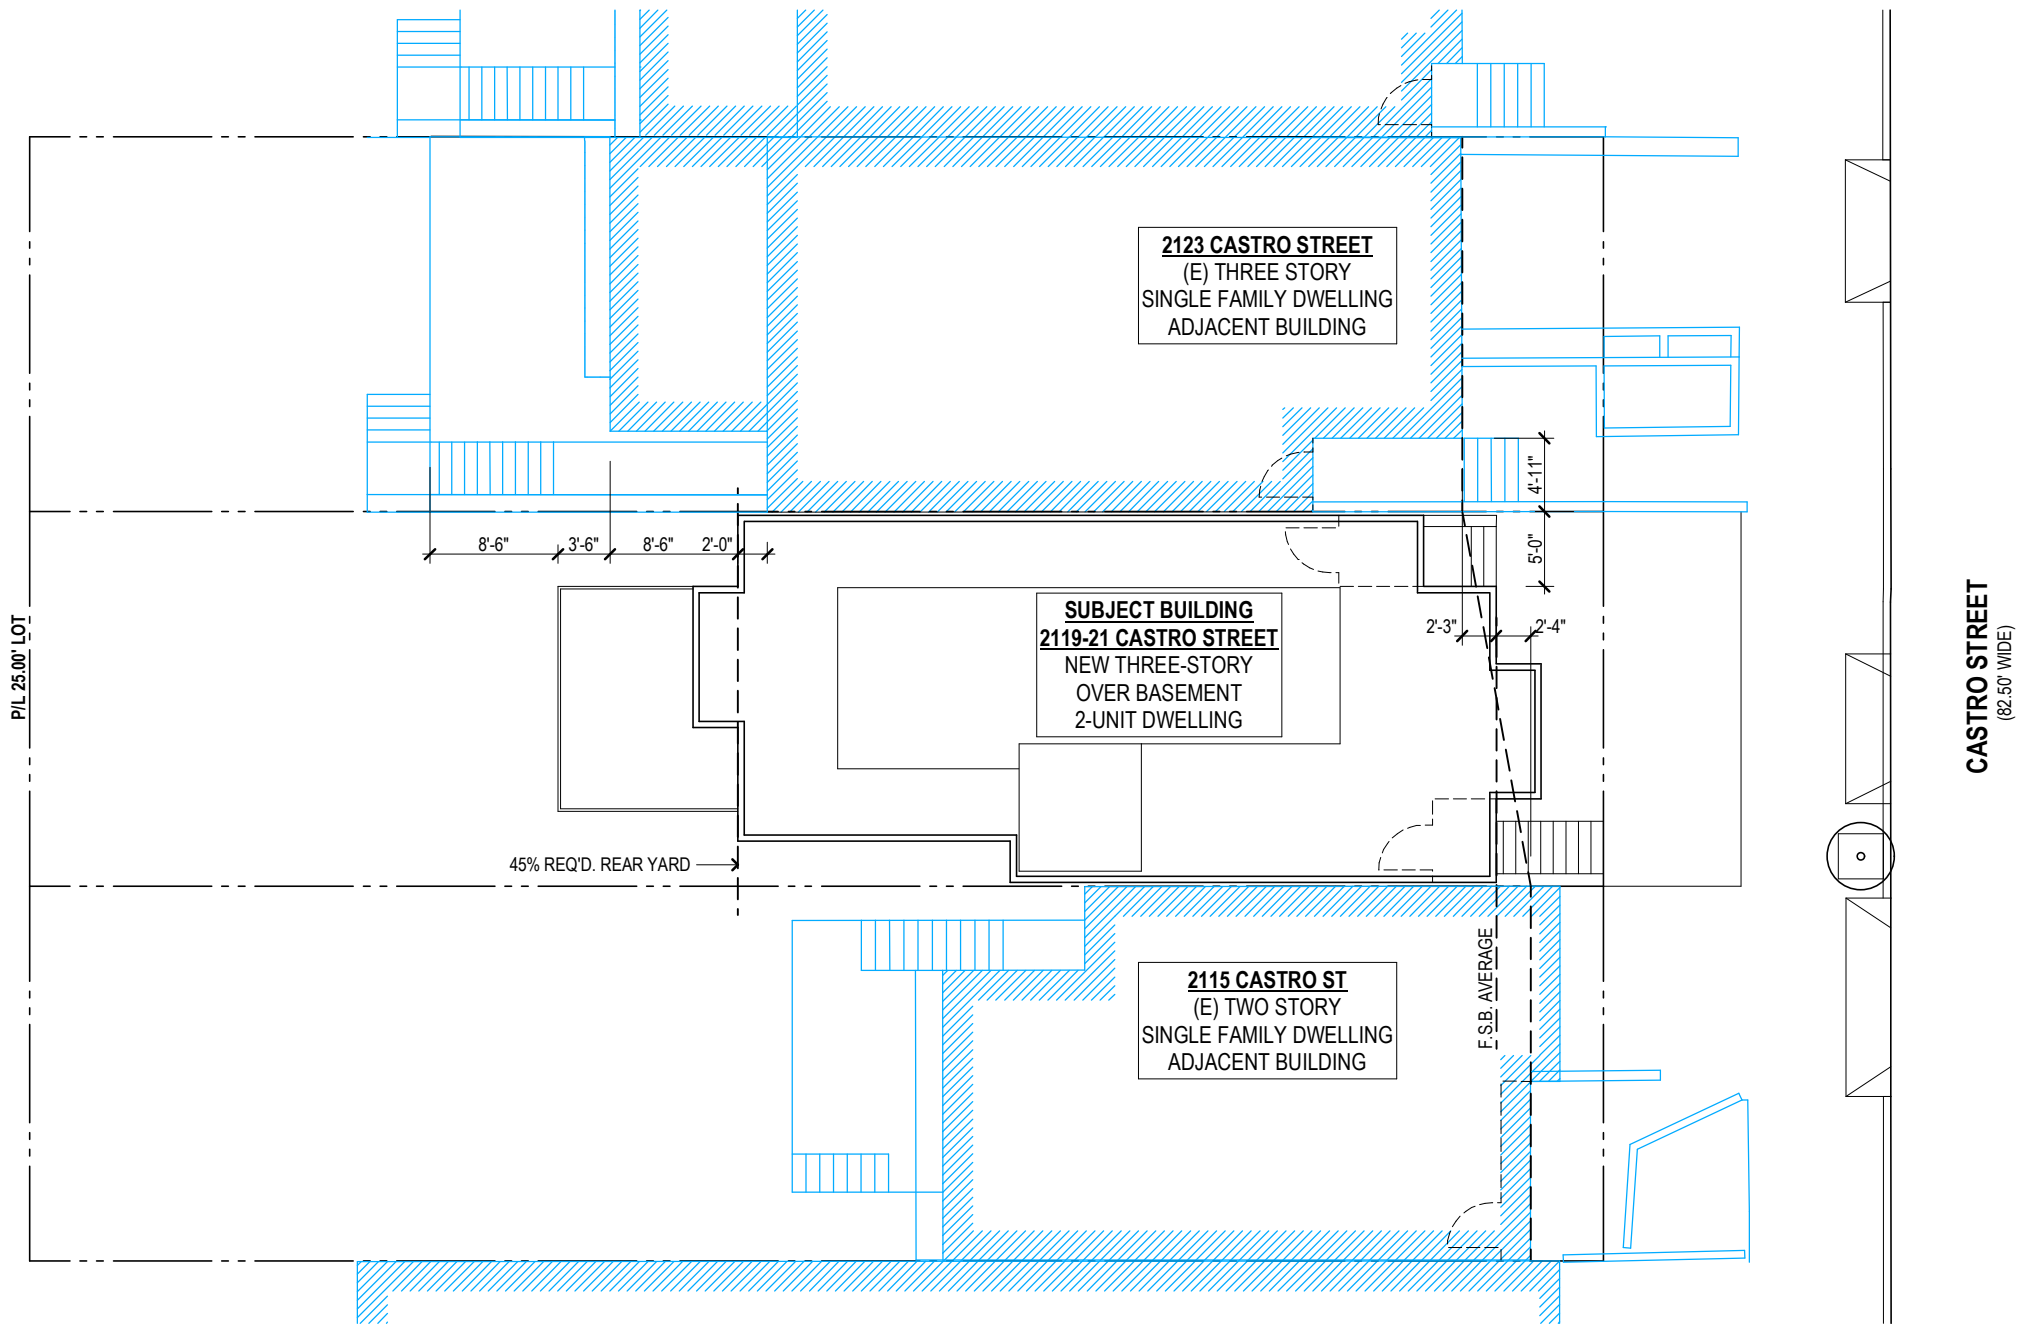

14

SITE DIAGRAM

2119-21 CASTRO STREET
#2020-008507

