


# MUSEO ITALO AMERICANO

HISTORIC PRESERVATION COMMISSION PRESENTATION

JUNE 16TH, 2021




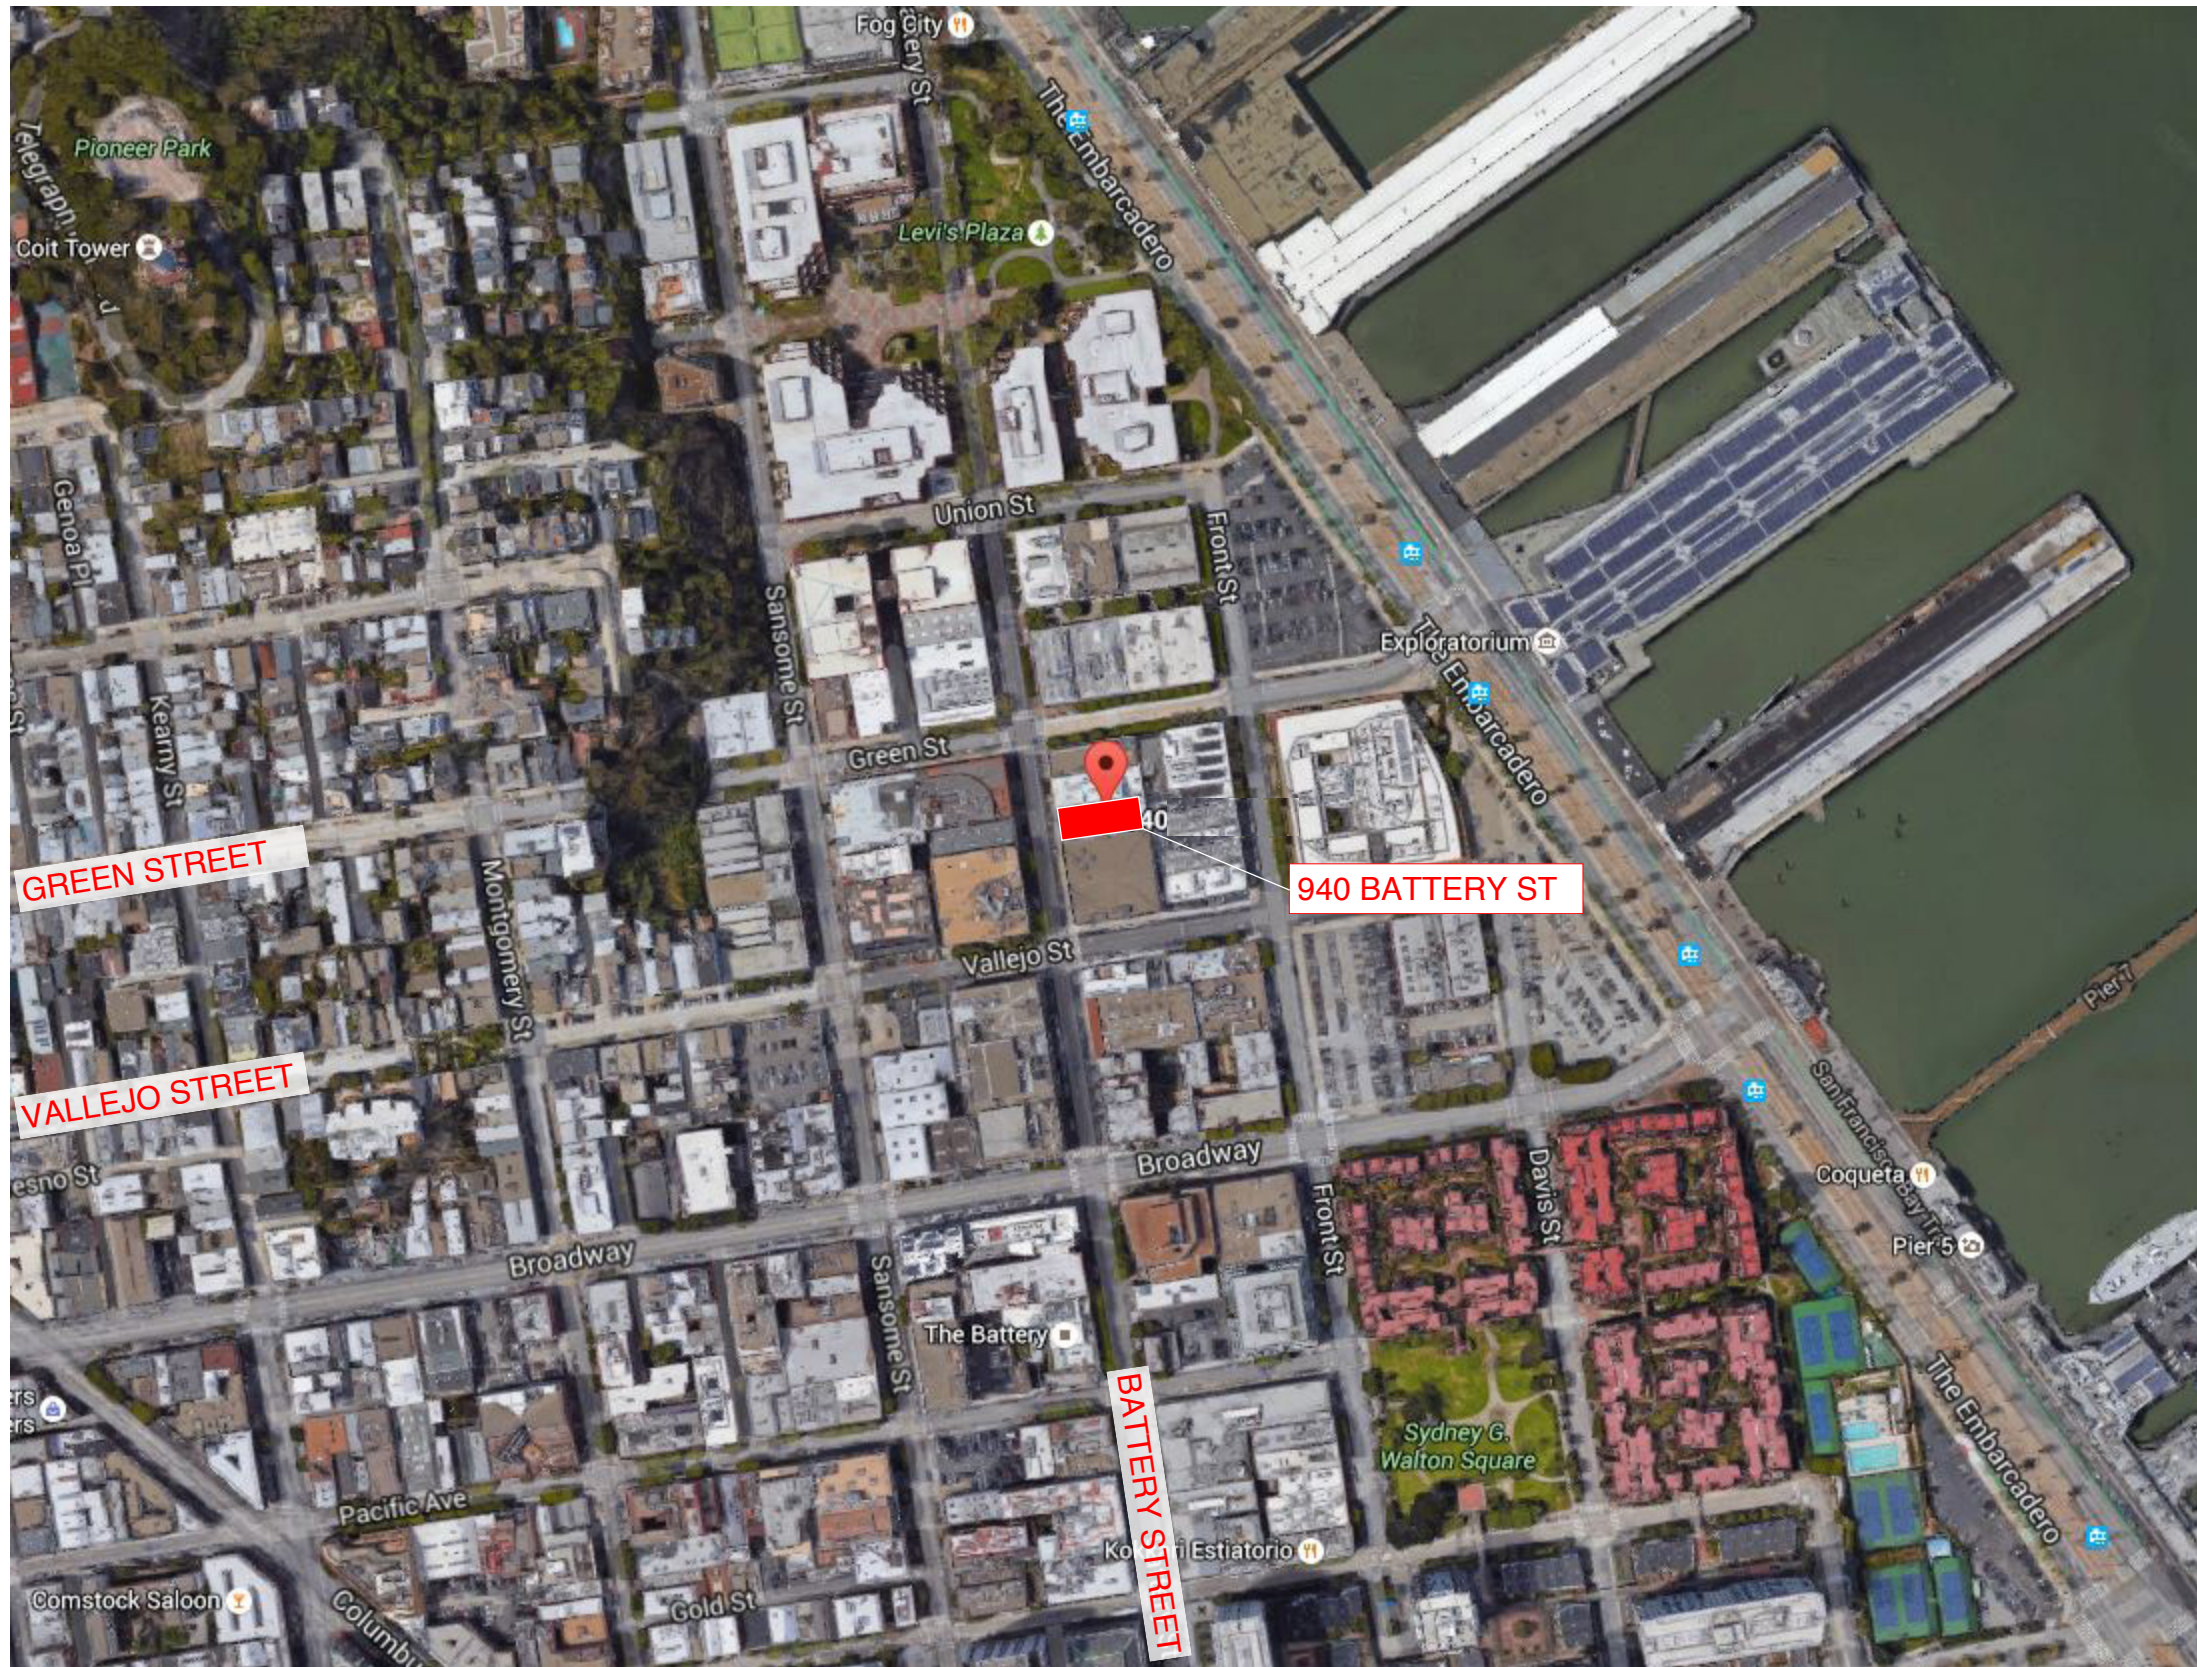








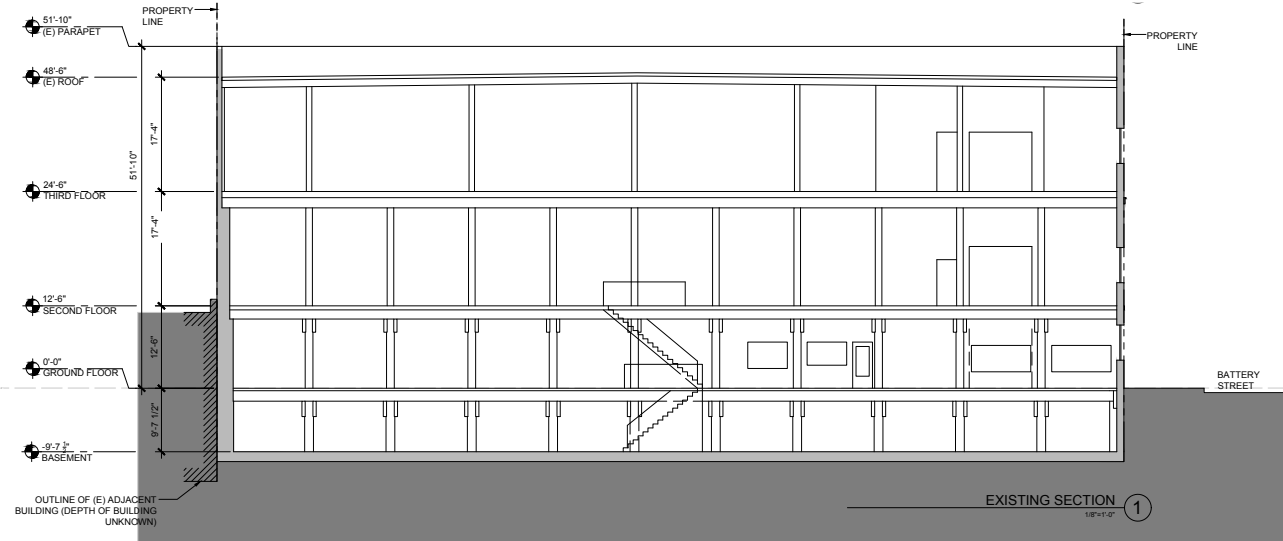


EXISTING

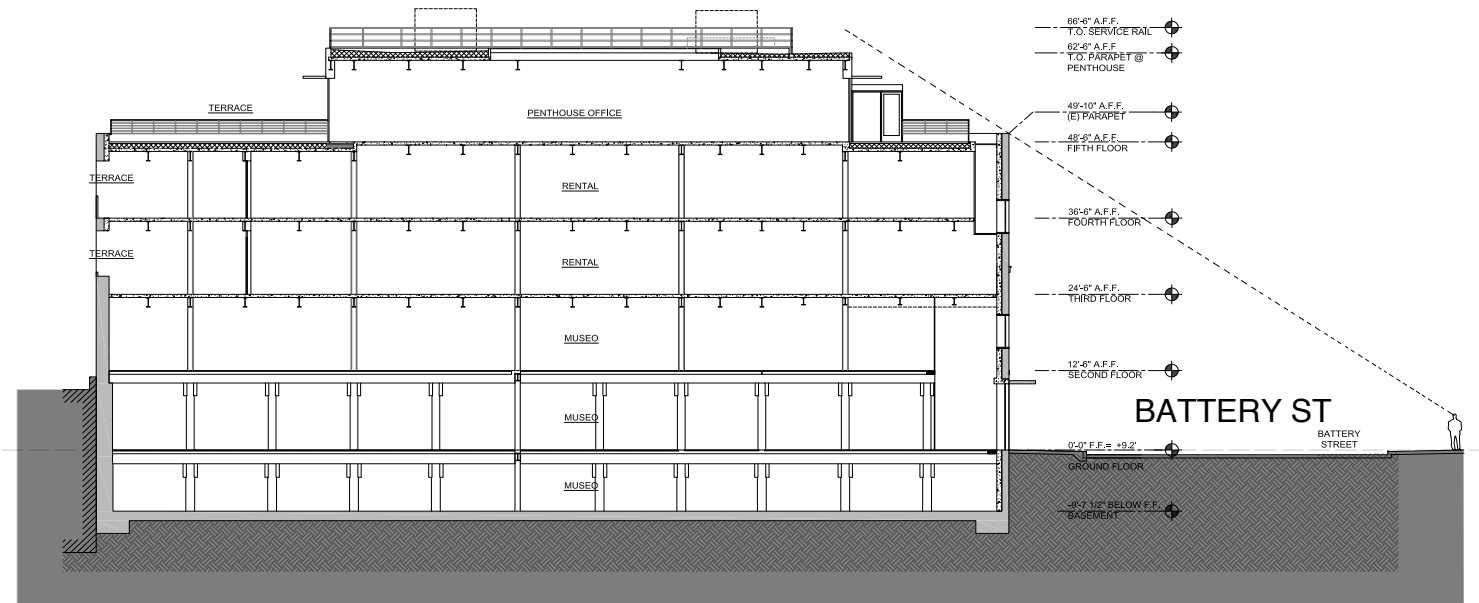


PROPOSED





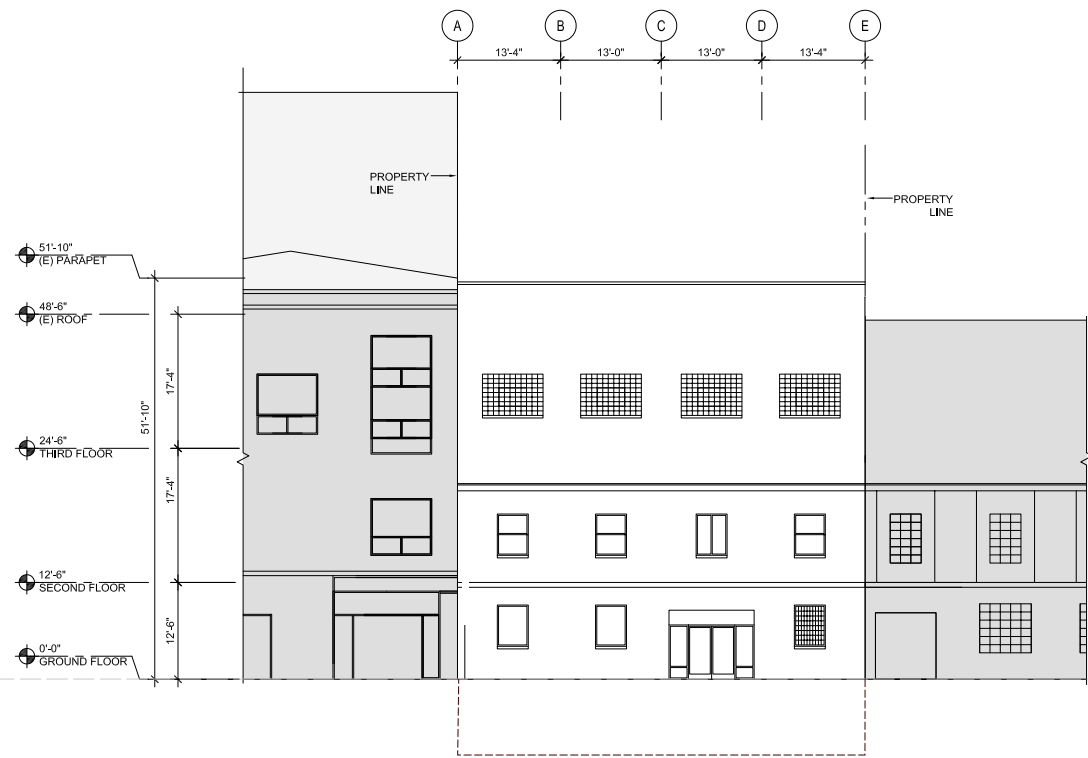


EXISTING

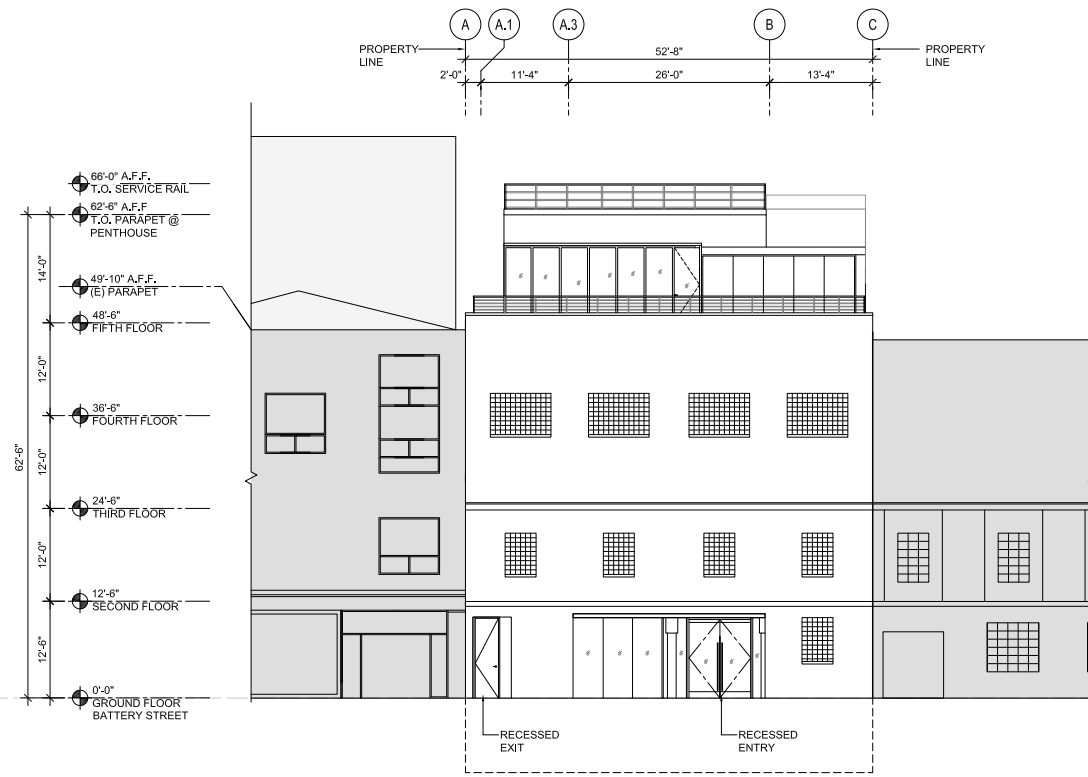


PROPOSED




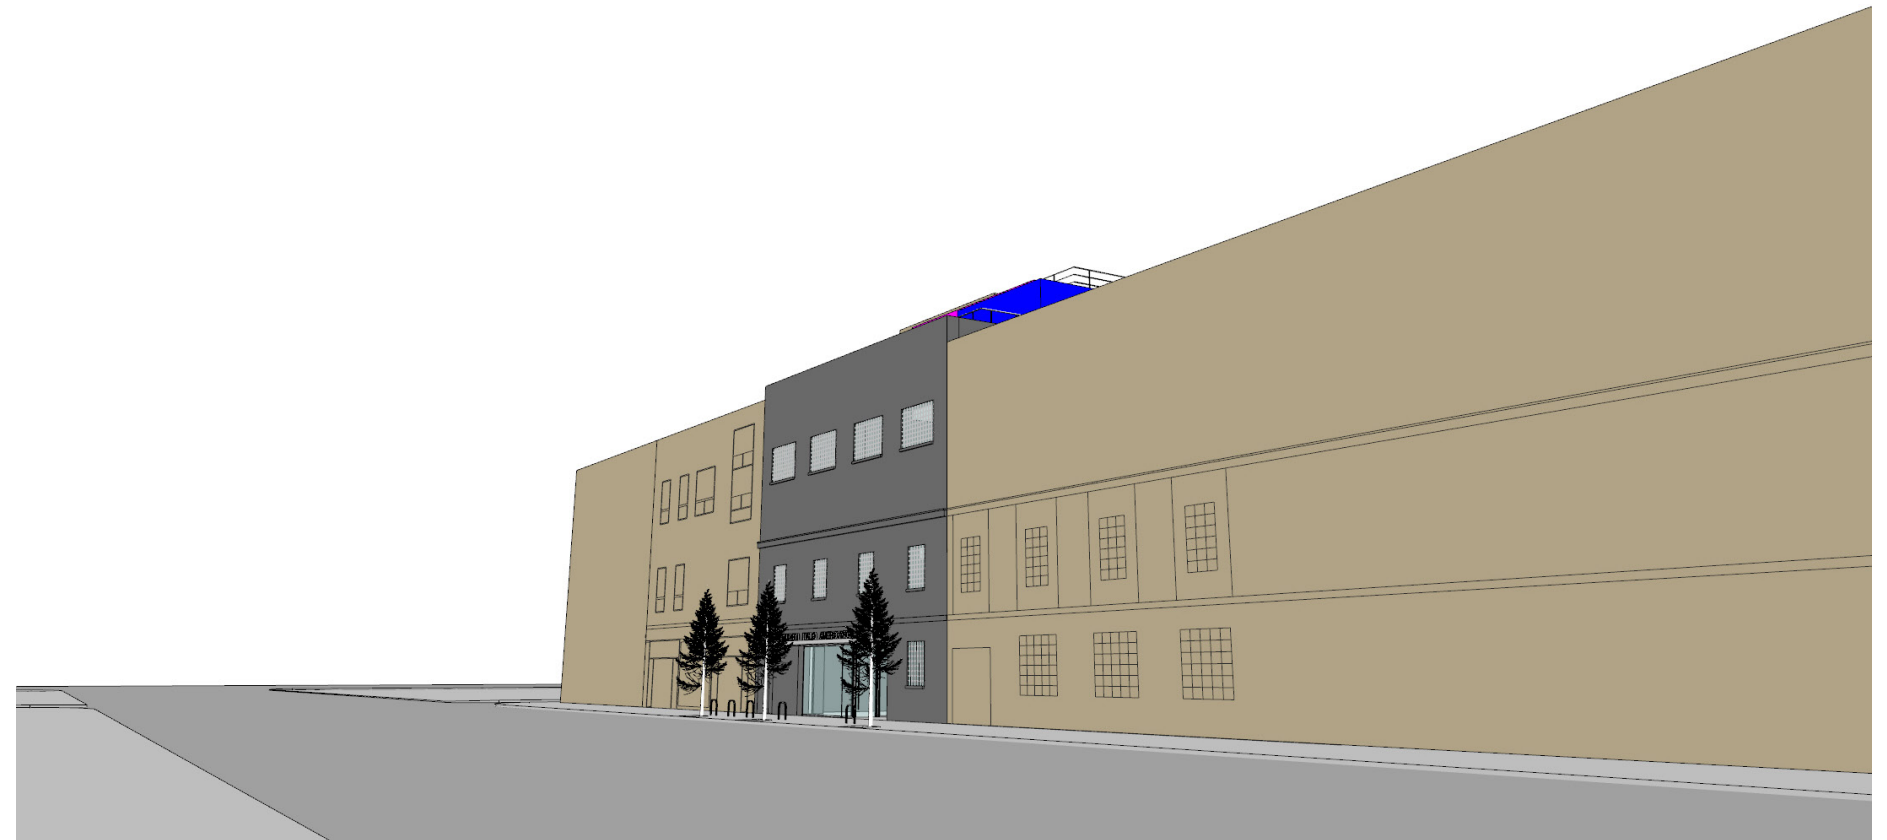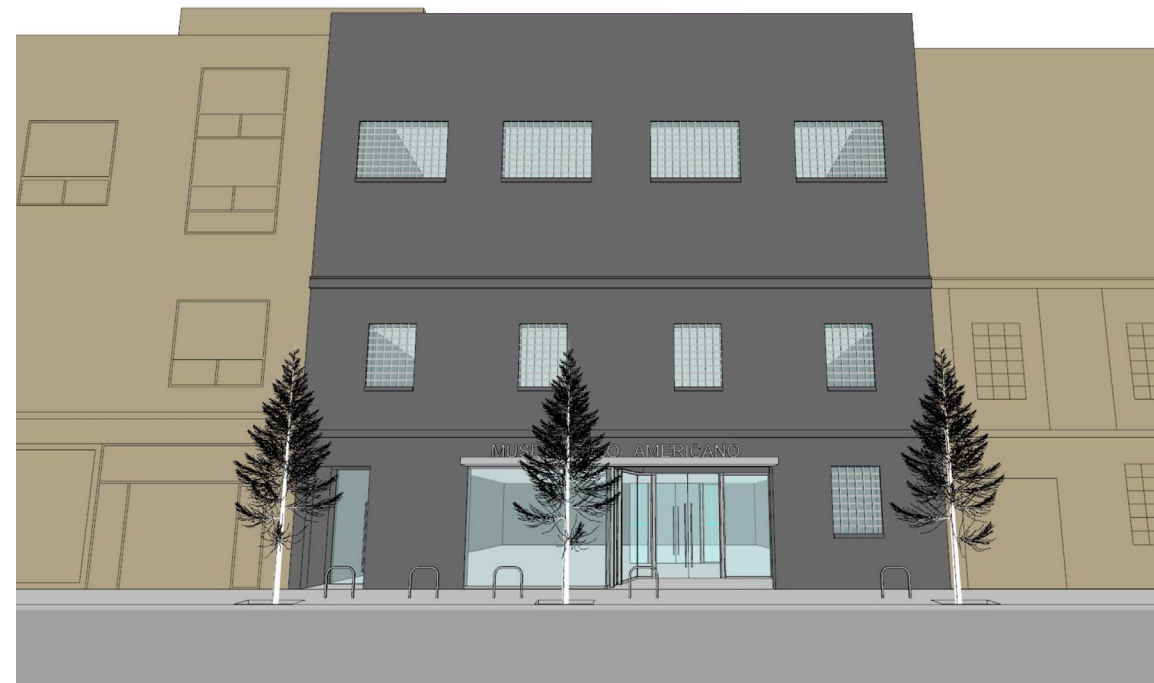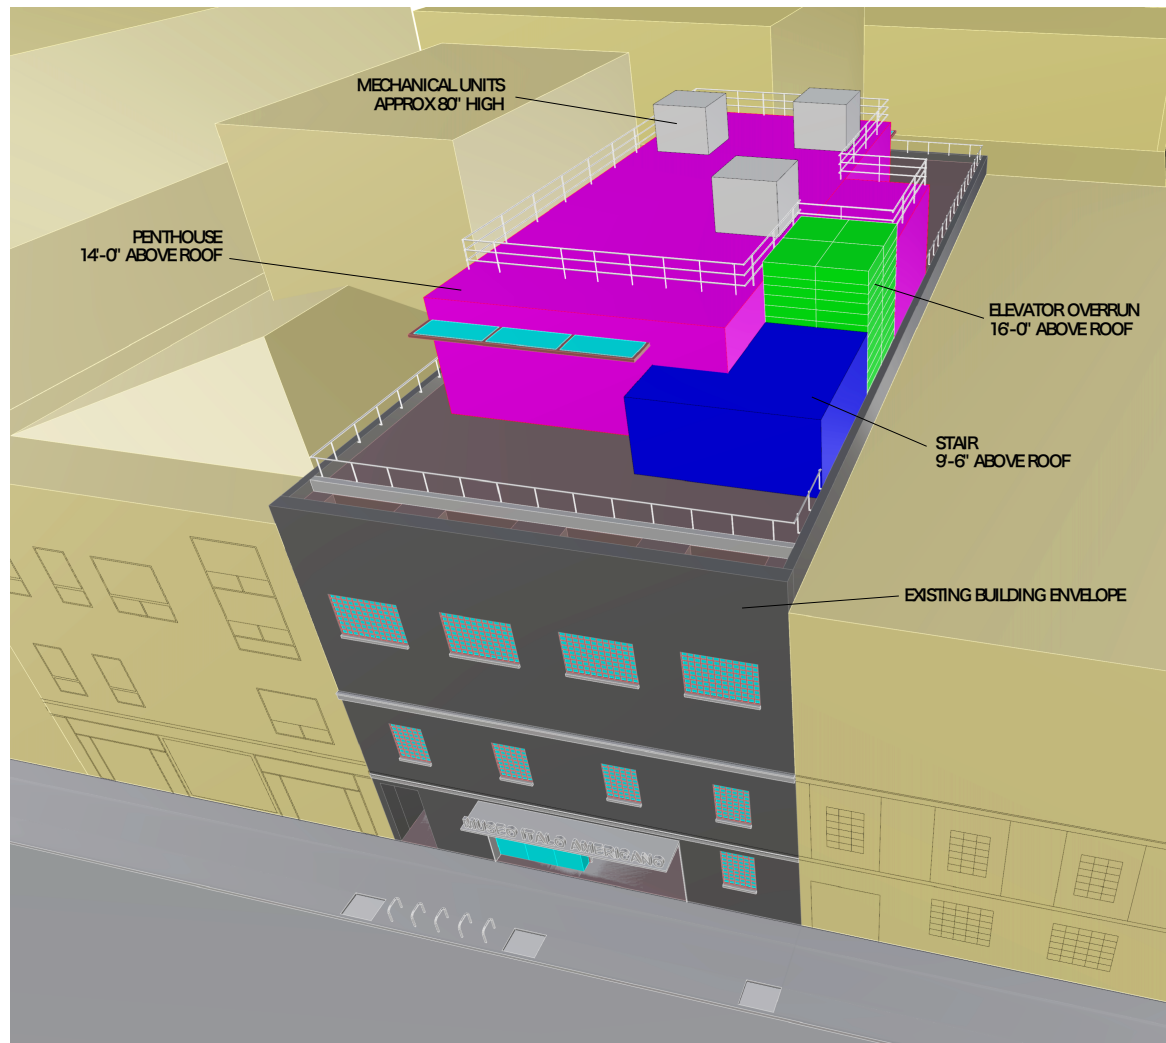



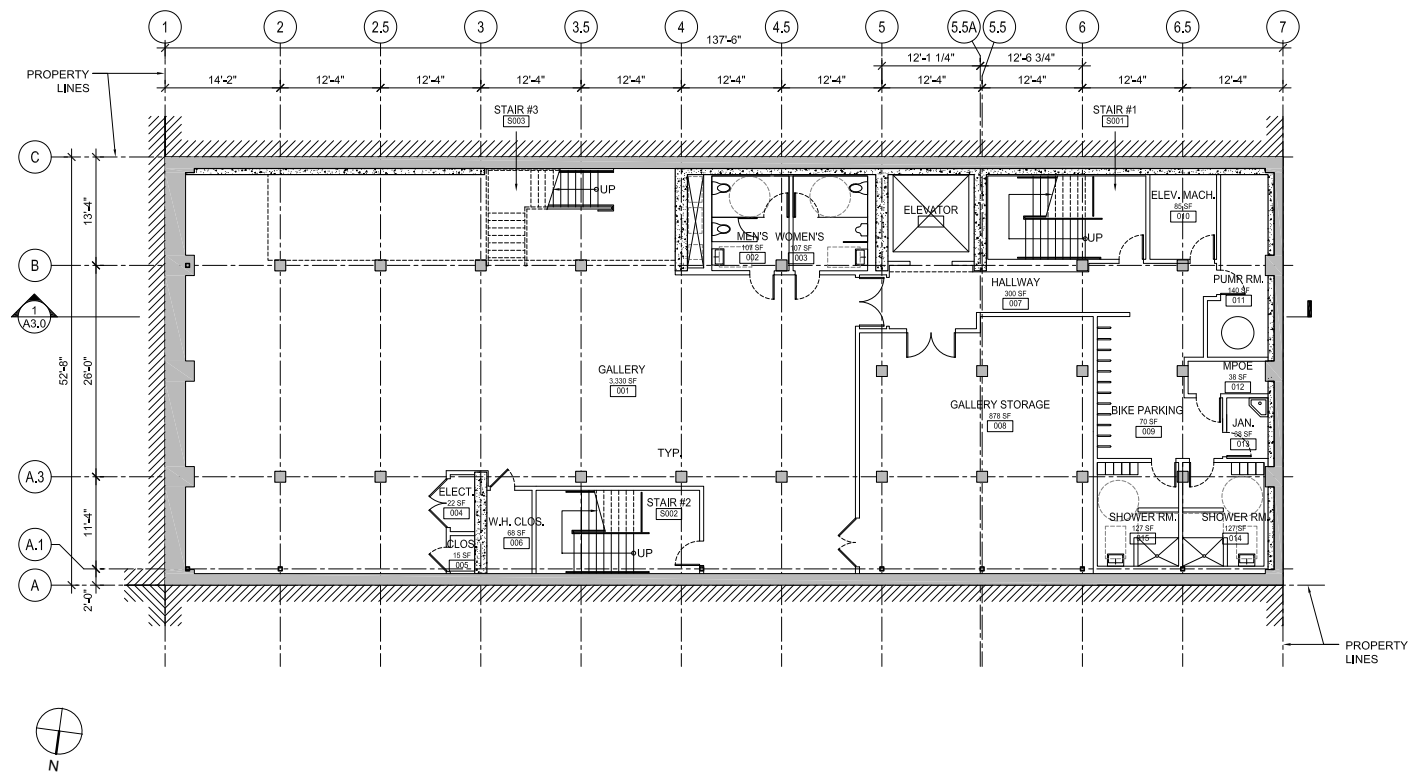


PROPOSED BASEMENT

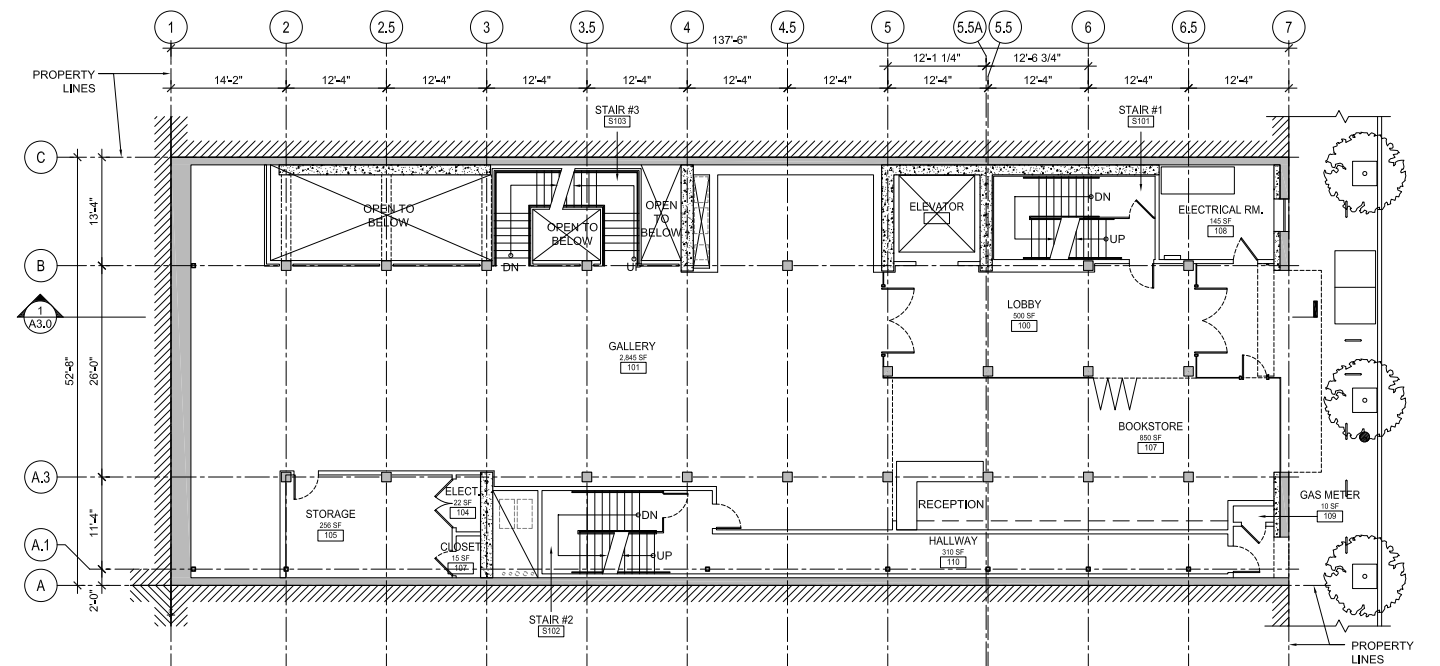


PROPOSED GROUND FLOOR



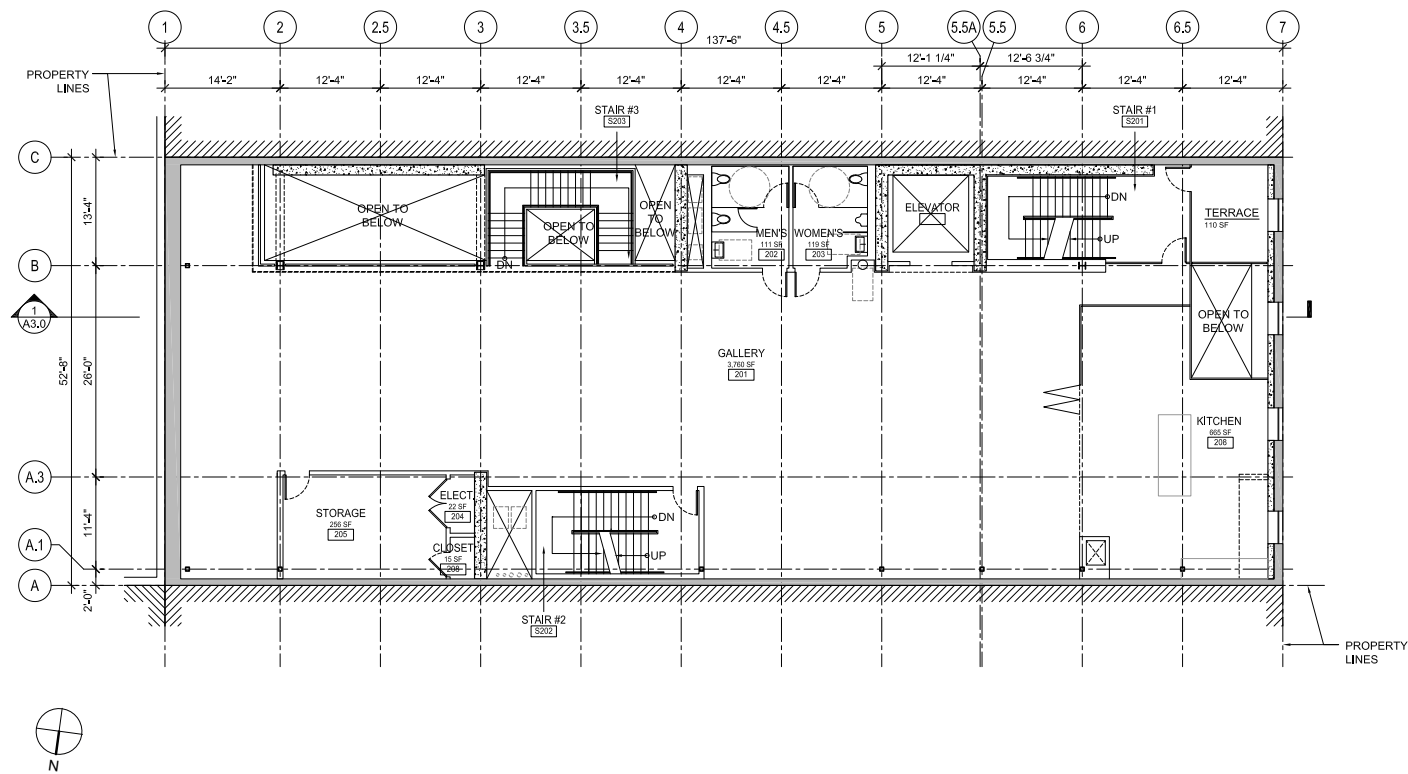


PROPOSED SECOND FLOOR

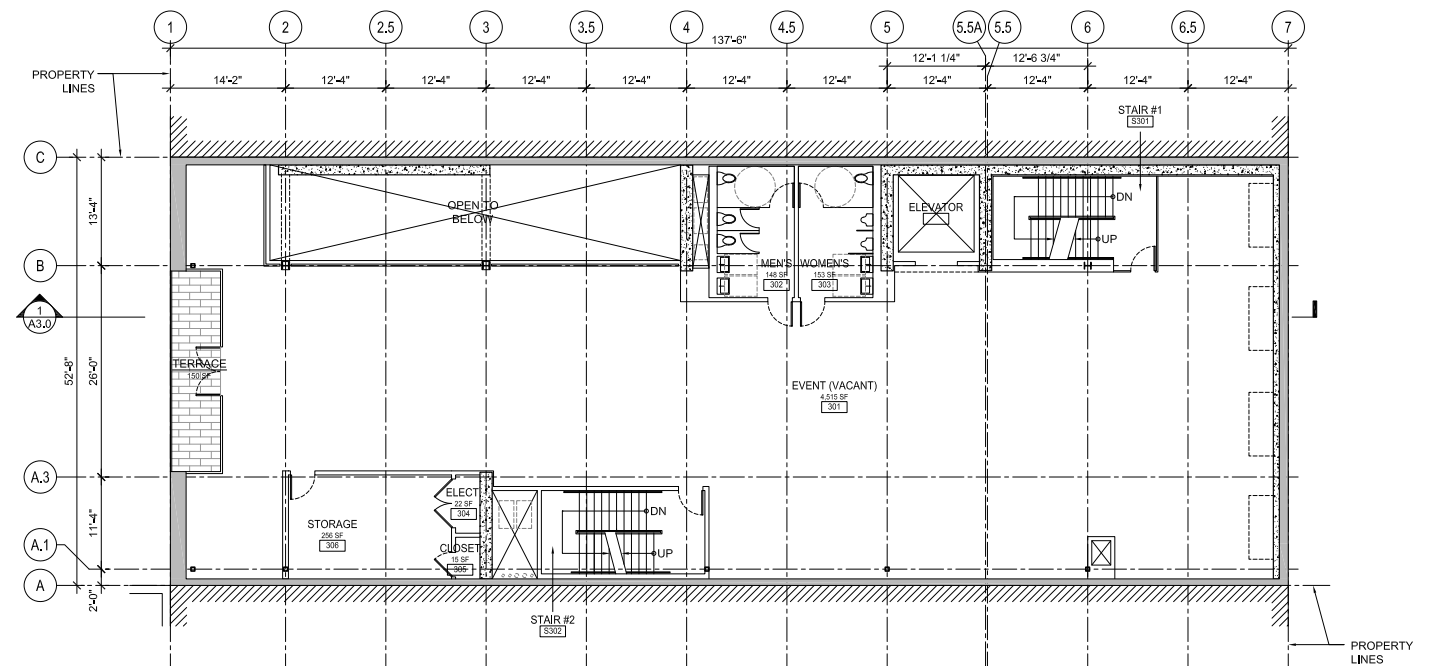


PROPOSED THIRD FLOOR



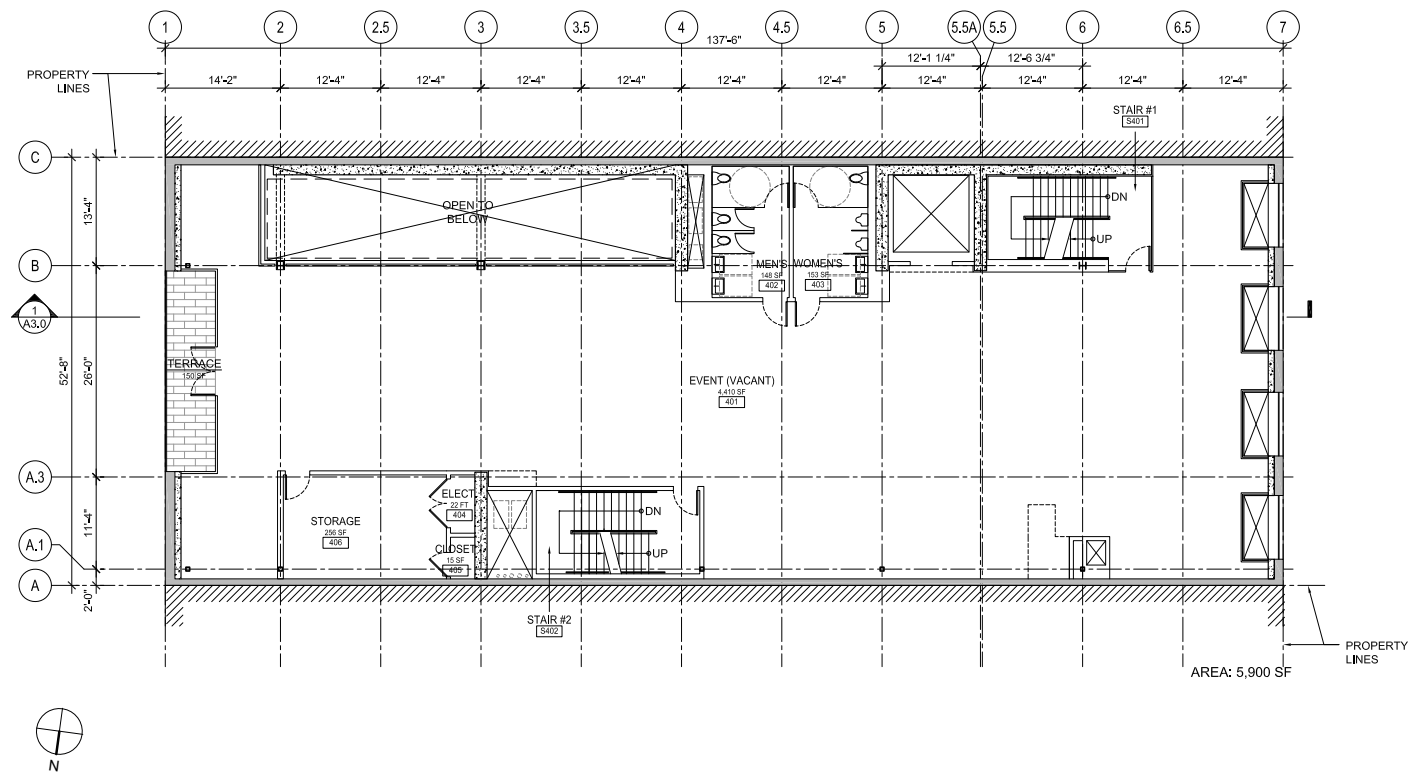


PROPOSED FOURTH FLOOR

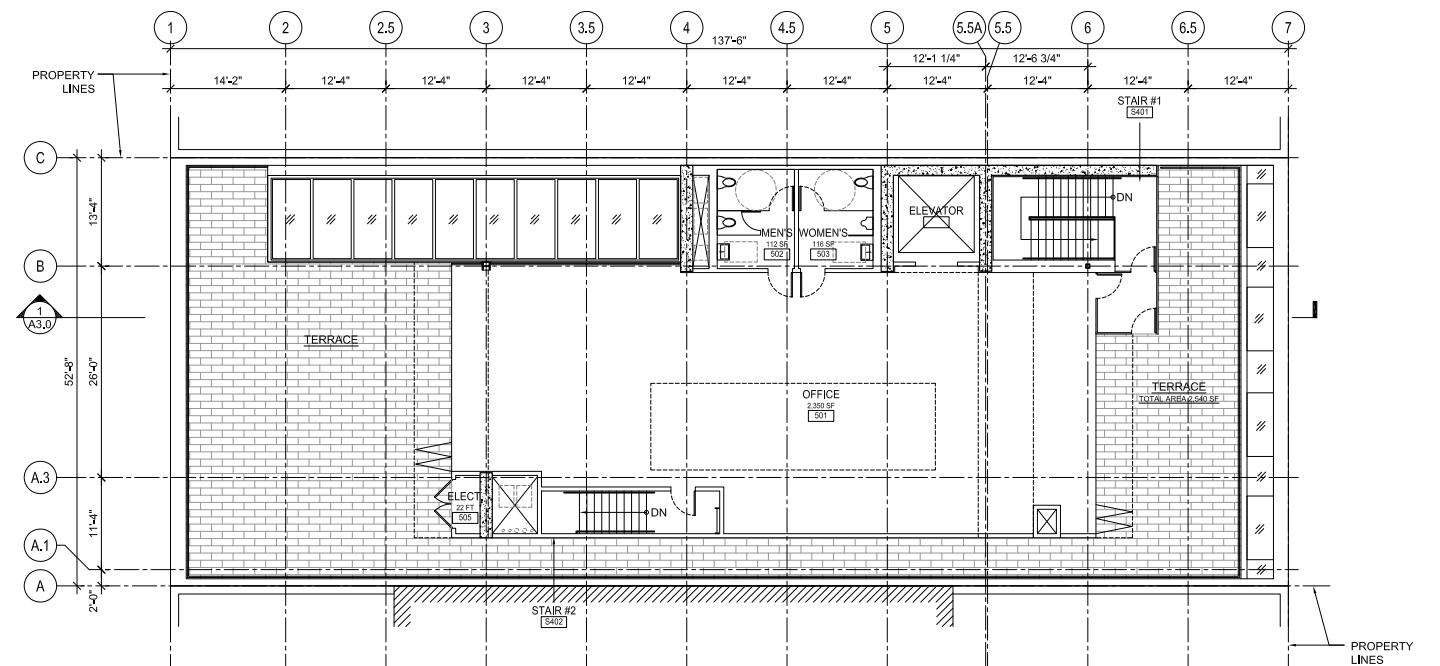

PROPOSED FIFTH FLOOR



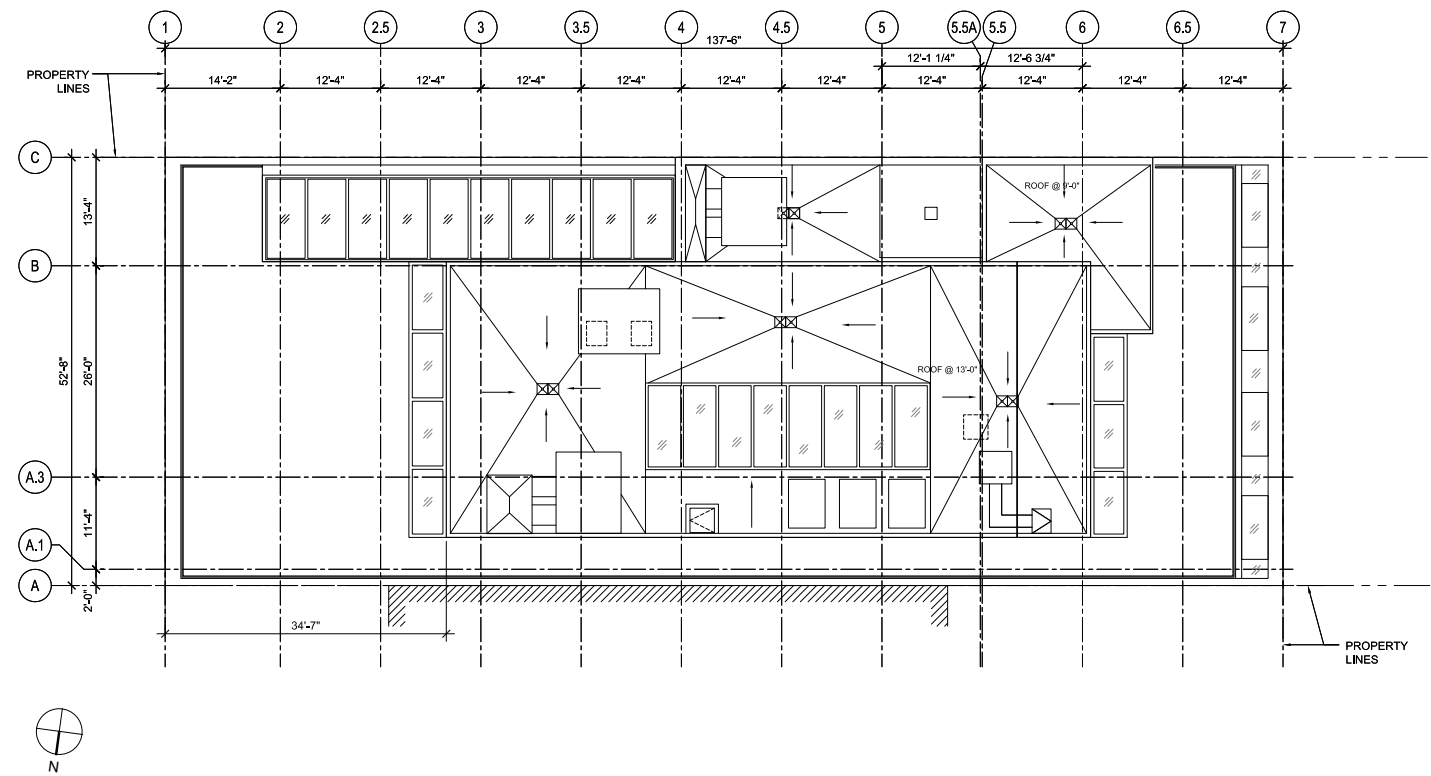


PROPOSED ROOF PLAN









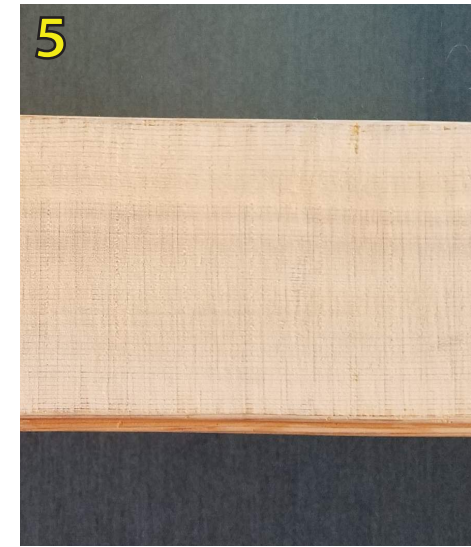

- 1** REHABILITATE AND RESTORE EXISTING PAINTED STEEL WINDOW FRAMES ON 1ST AND 3RD FLOORS. REPLACE EXISTING ALUMINUM WINDOWS WITH SMALL PANE INDUSTRIAL STEEL SASH TO MATCH 3RD FLOOR PROFILE. PAINT COLOR TO MATCH HISTORIC
- 2** NARROW STILE TEMPERED GLASS BALANCED FORMED BRONZE DOORS WITH MATE FINISH. STOREFRONT, CANOPY, AND ENTRANCE BRONZE CLAD METAL FINISH TO MATCH DOORS
- 3** ALL WINDOW GLAZING - LOW IRON SINGLE PANE GLASS
- 4** FIRST FLOOR STOREFRONT GLAZING - LOW IRON INSULATED GLASS.
- 5** COLUMNS AND BEAMS - WHITE WASH/LIGHT STAIN
- 6** CEMENT PLASTER FINISH ON CONCRETE WALL PAINTED "OZARK SHADOWS AC-26 COLOR"



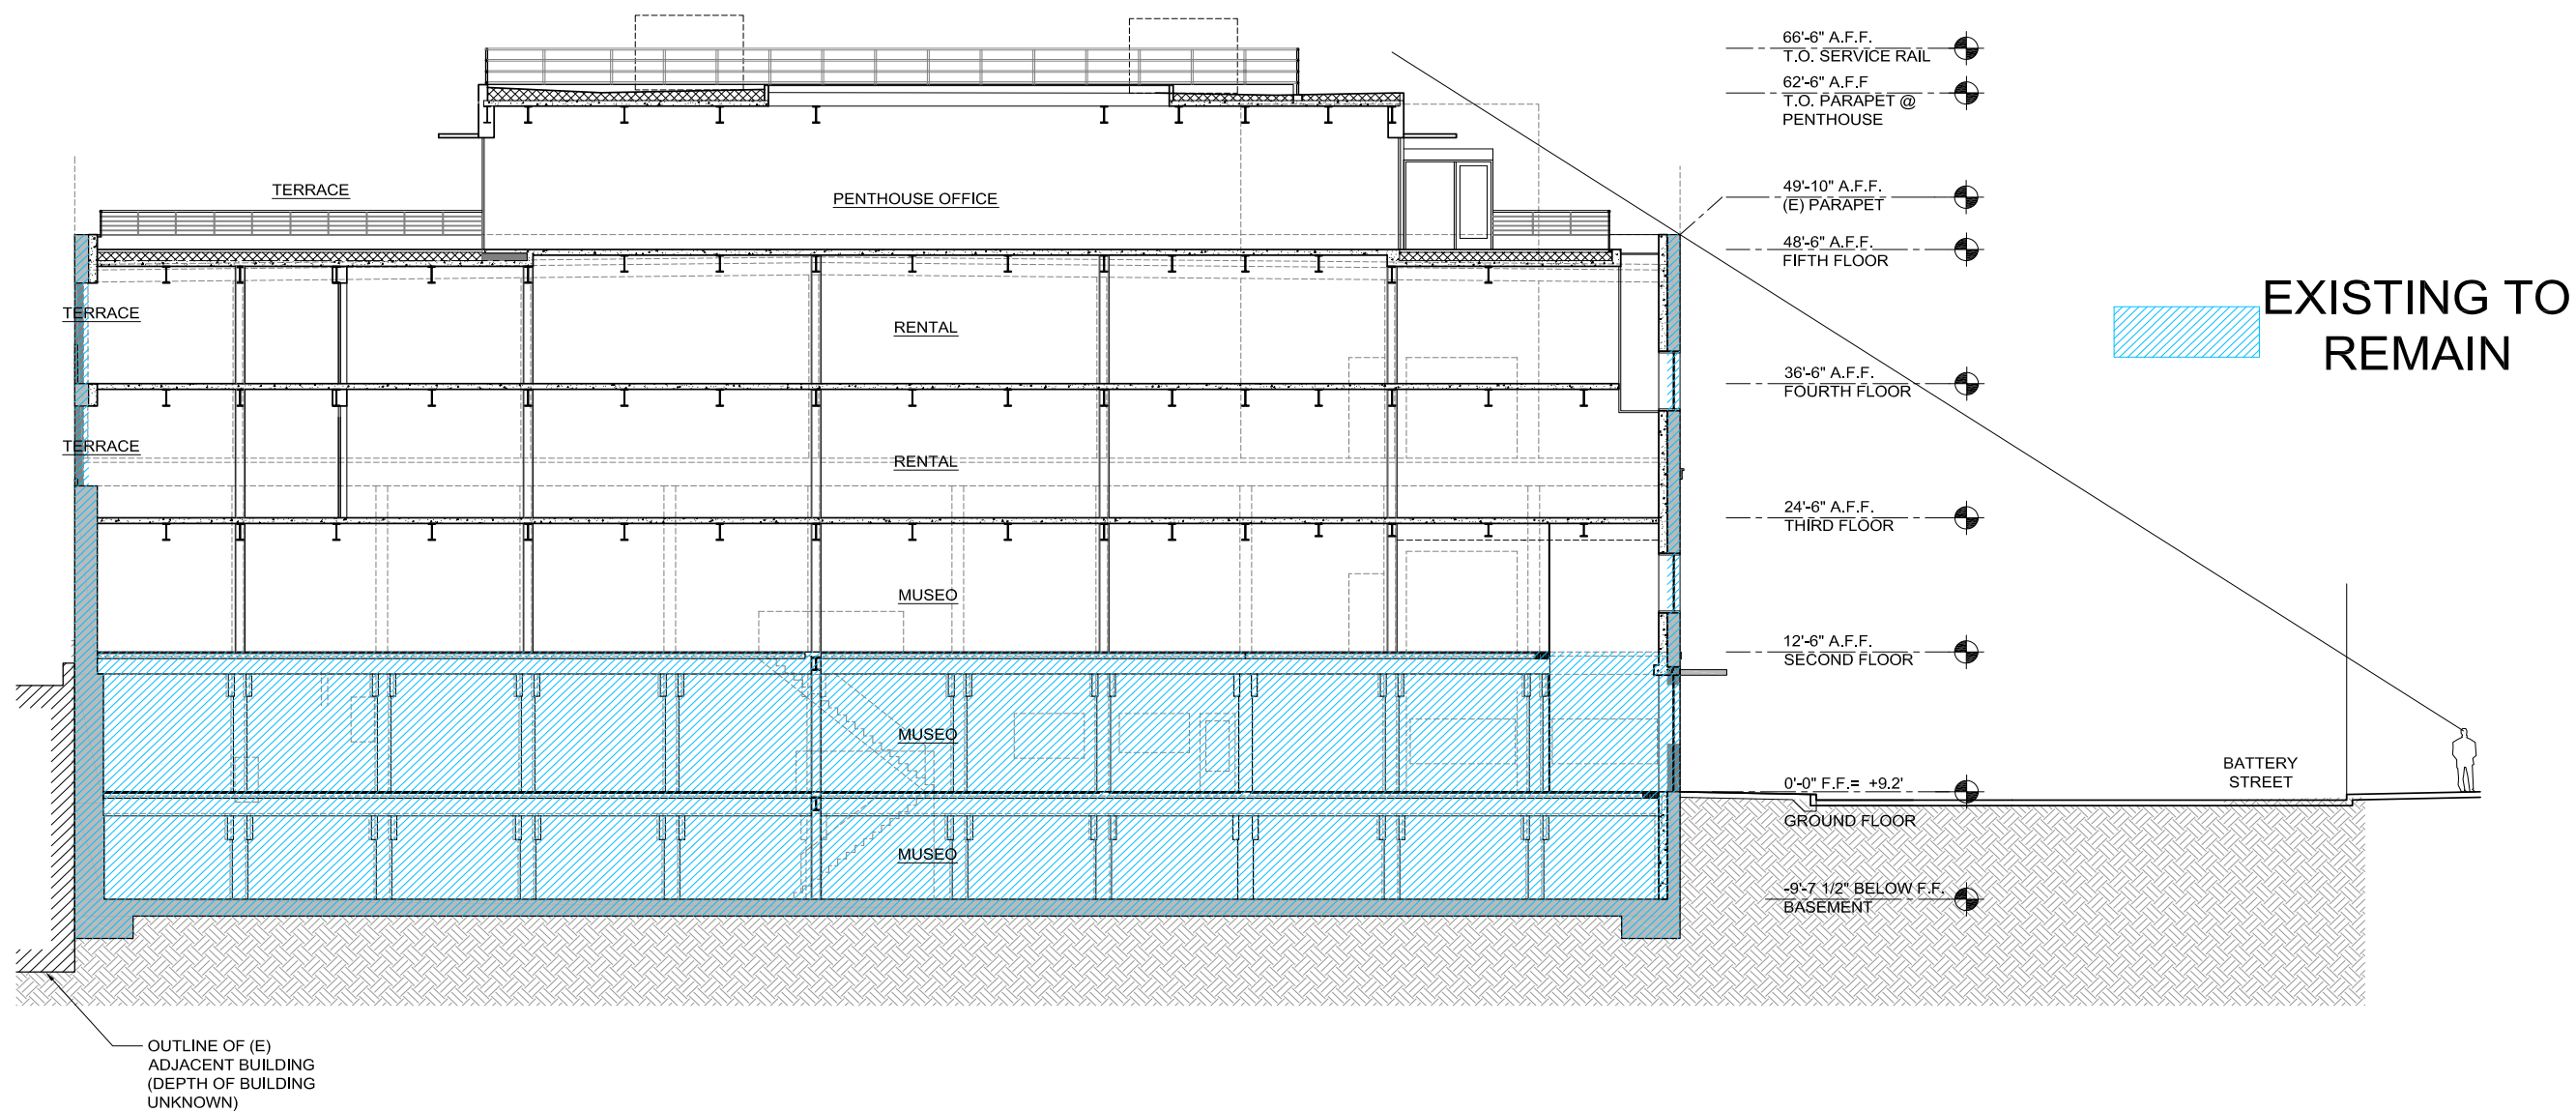

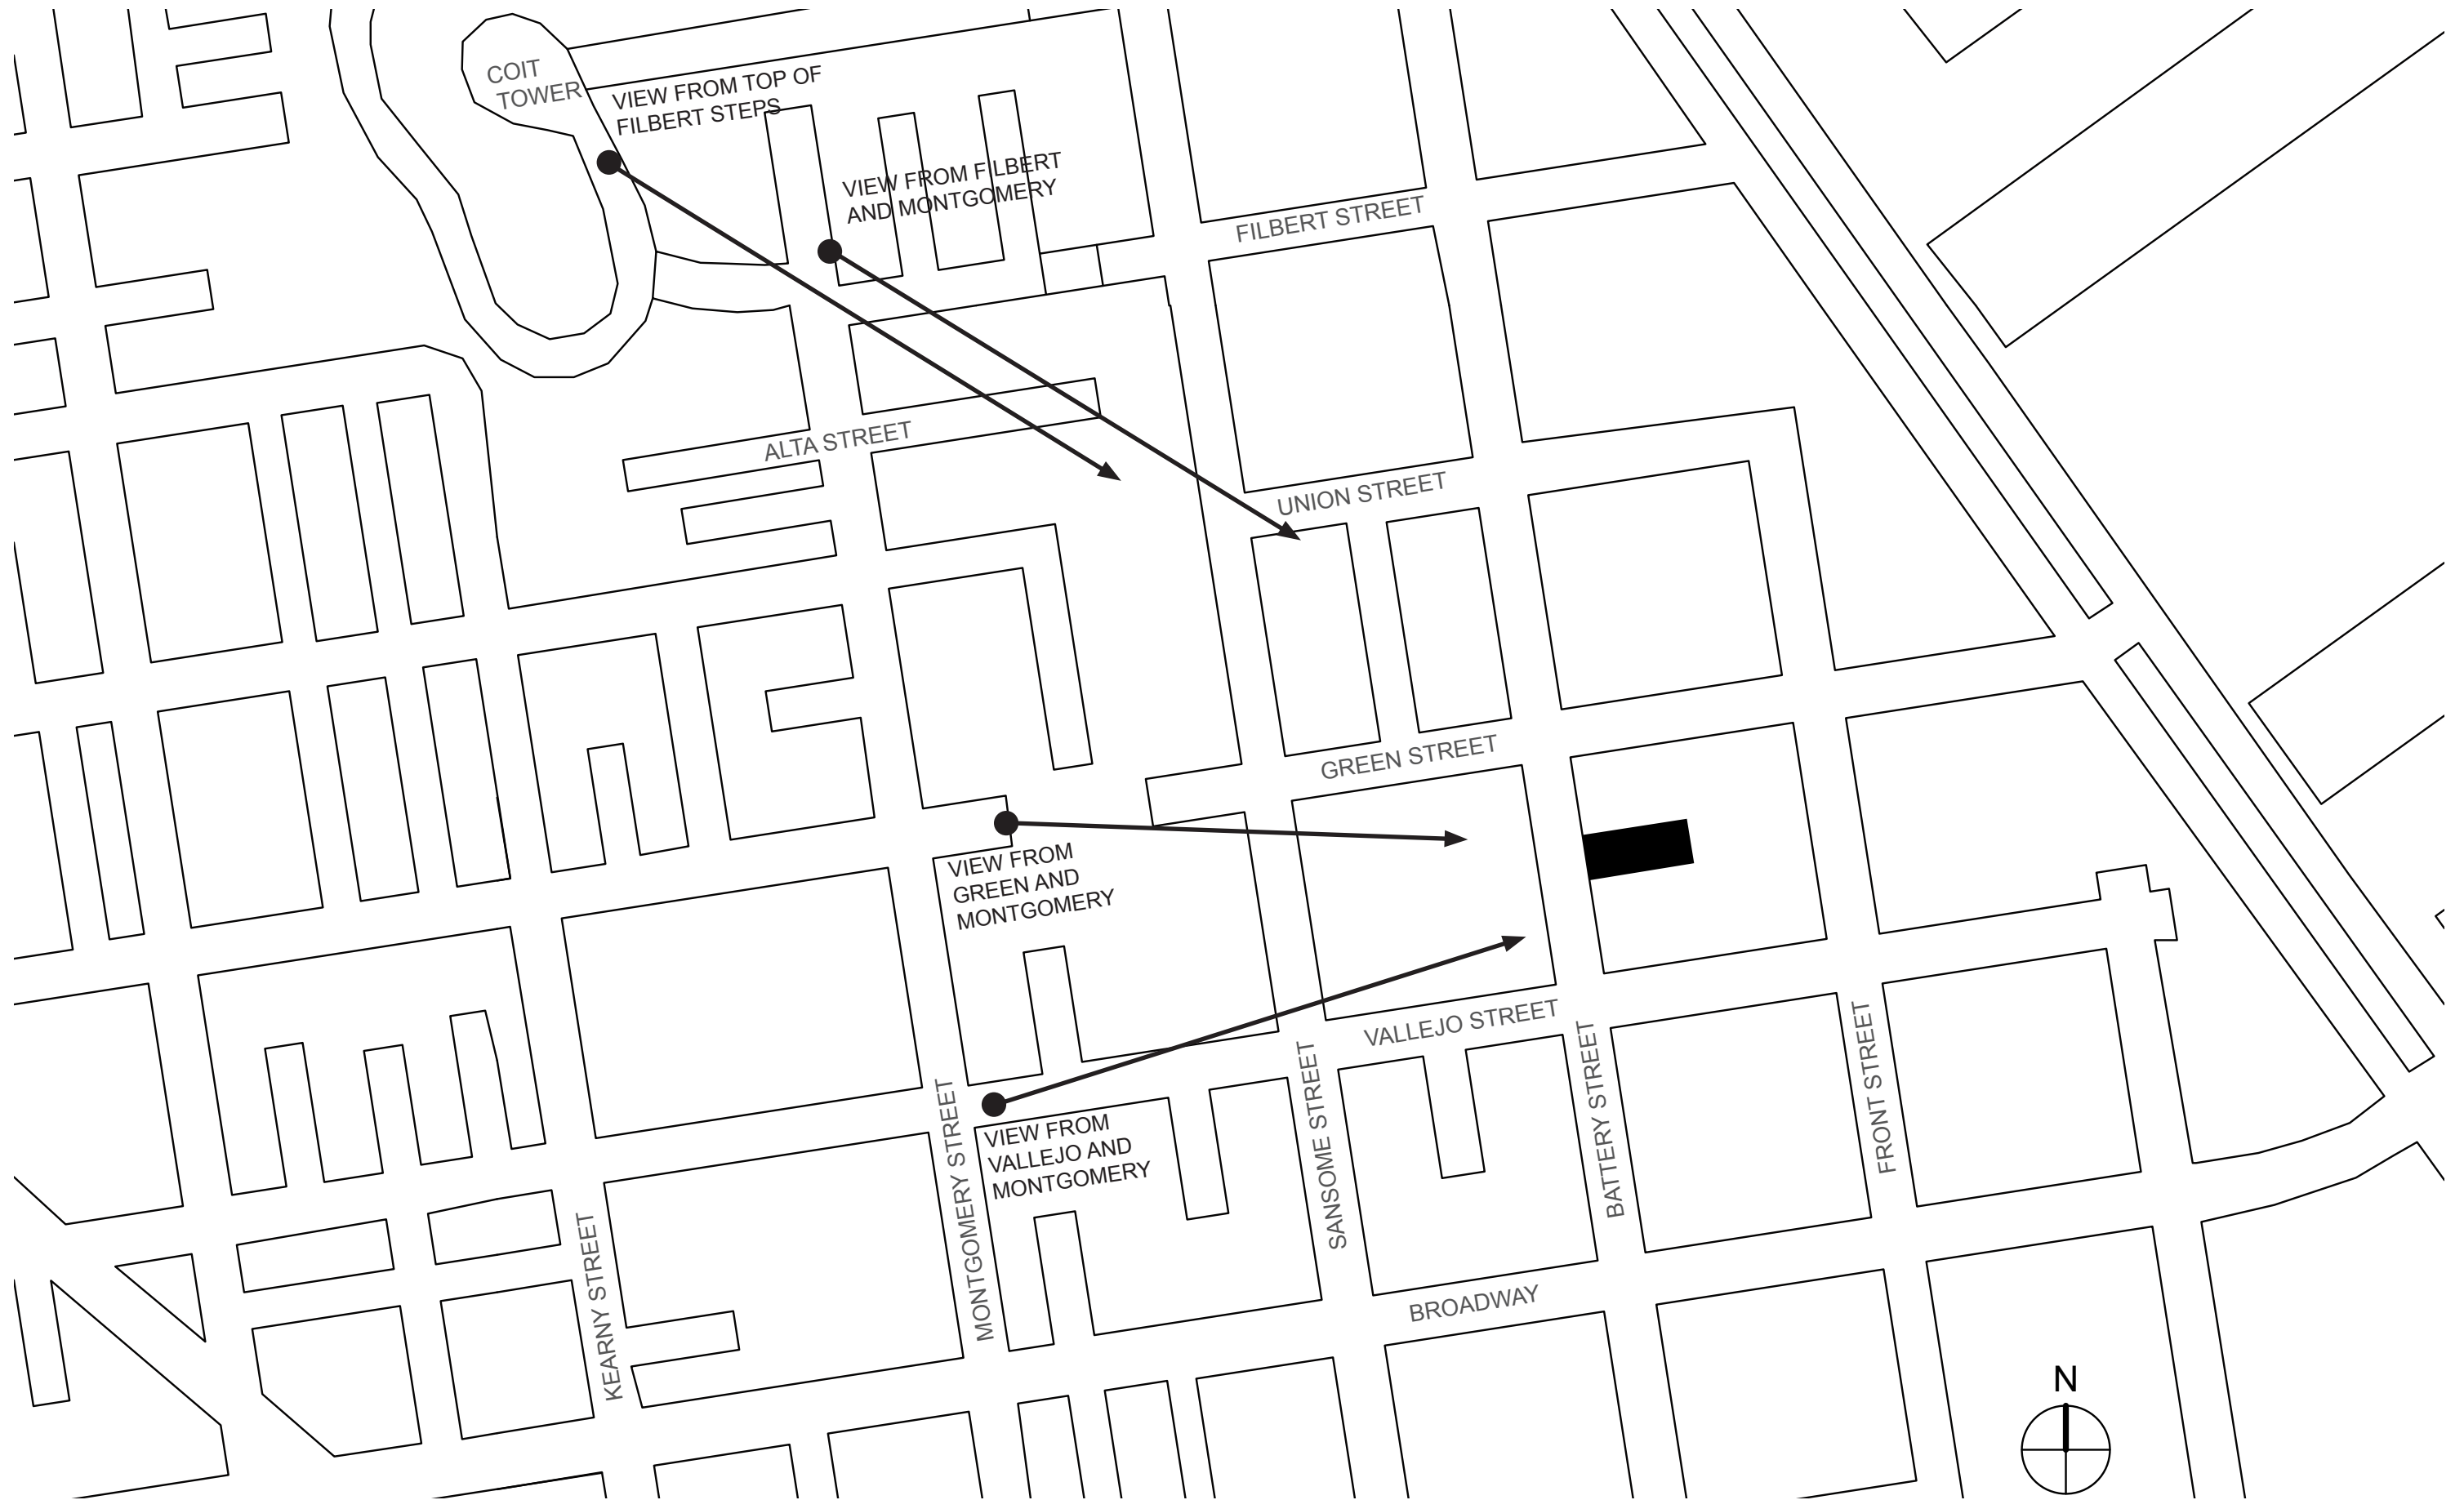

















PROPOSED  
PROJECT