

231 & 235 WILDE AVENUE

#2020-009424


**CONDITIONAL USE AUTHORIZATION FOR
DEMOLITION AND TWO NEW SINGLE FAMILY
BUILDINGS BY SUBDIVISION**

S | L | A

SCHAUB LY
ARCHITECTS





2 EXISTING SITE PHOTOS
231 & 235 WILDE AVENUE
#2020-009424

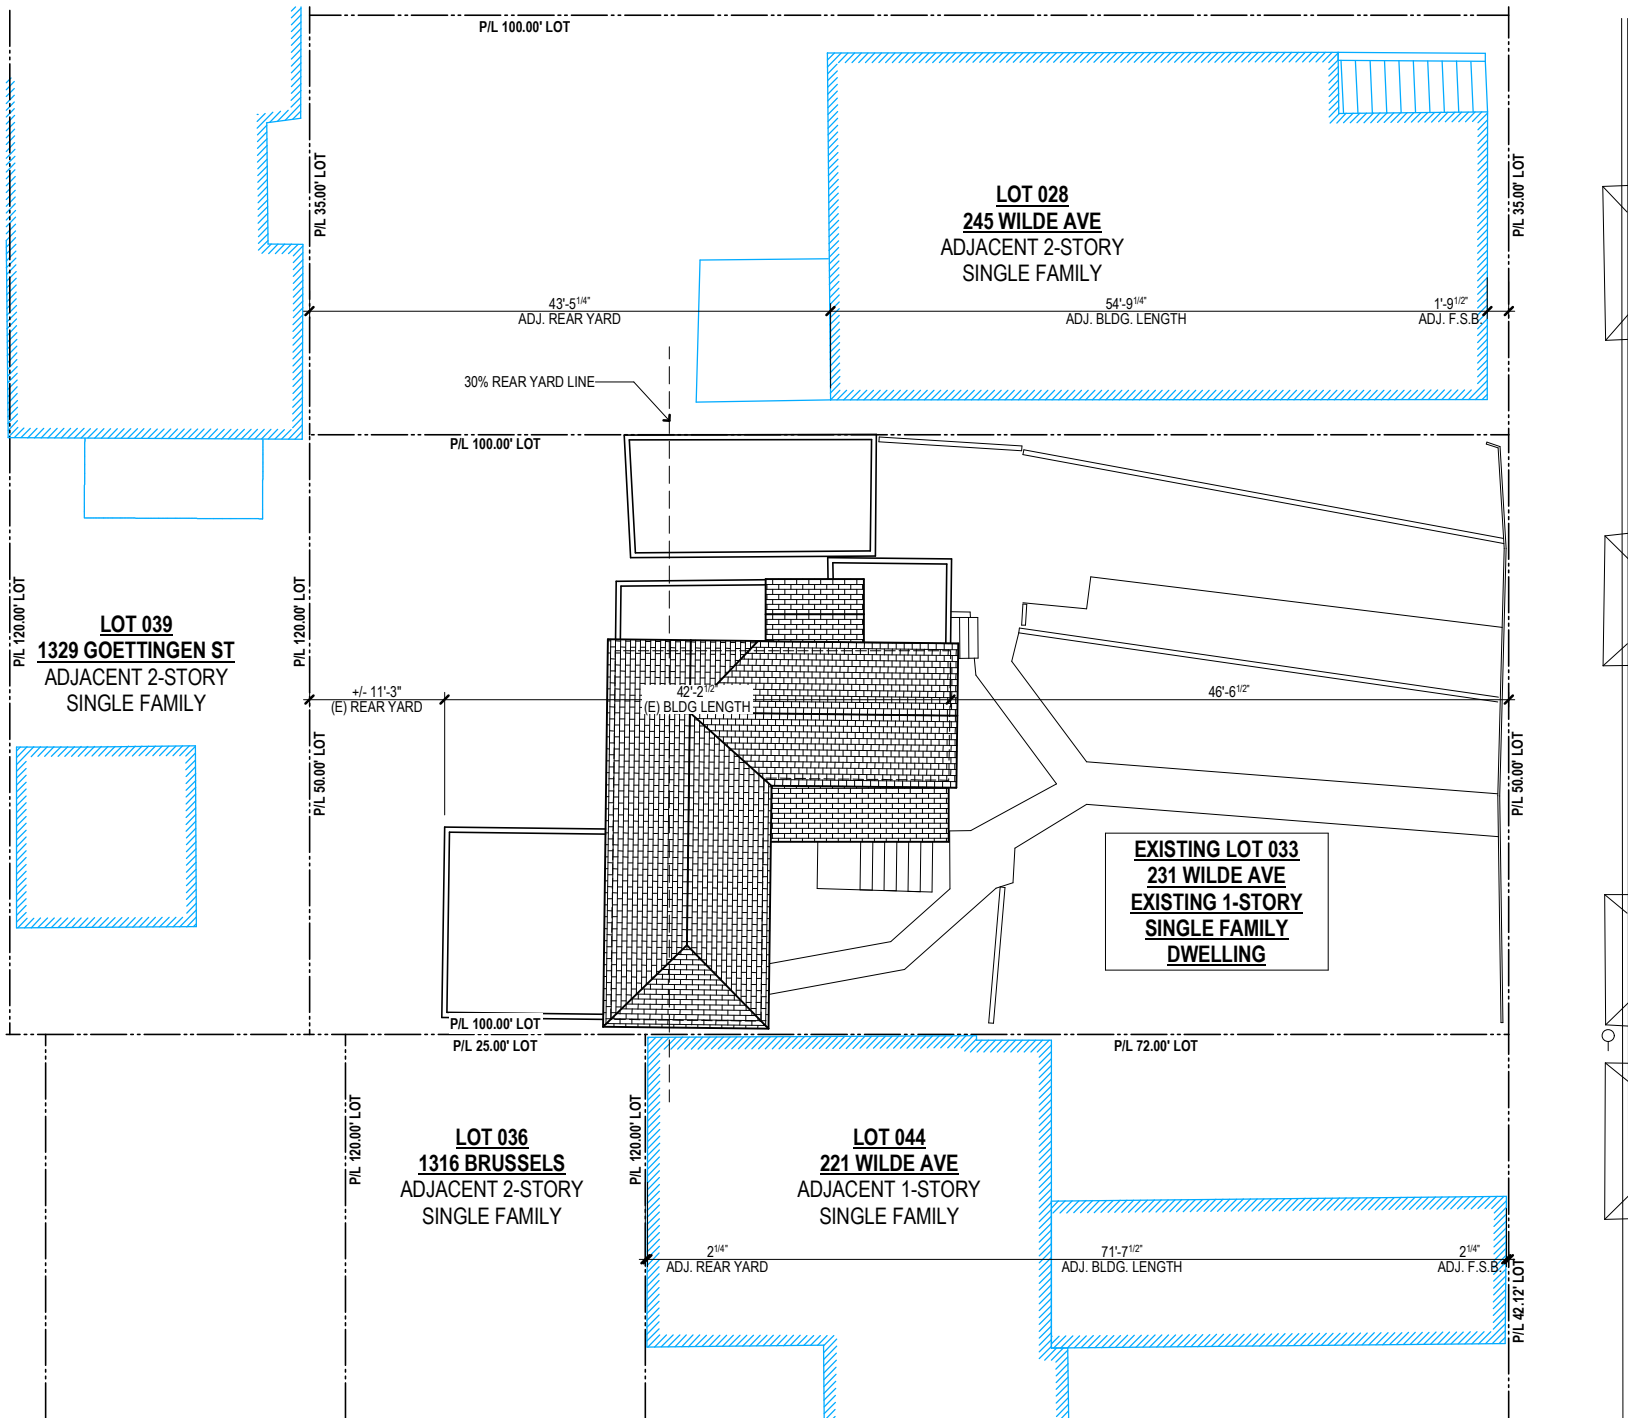


WILDE AVE

3 **EXISTING SITE PLAN**
 231 & 235 WILDE AVENUE
 #2020-009424

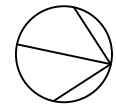

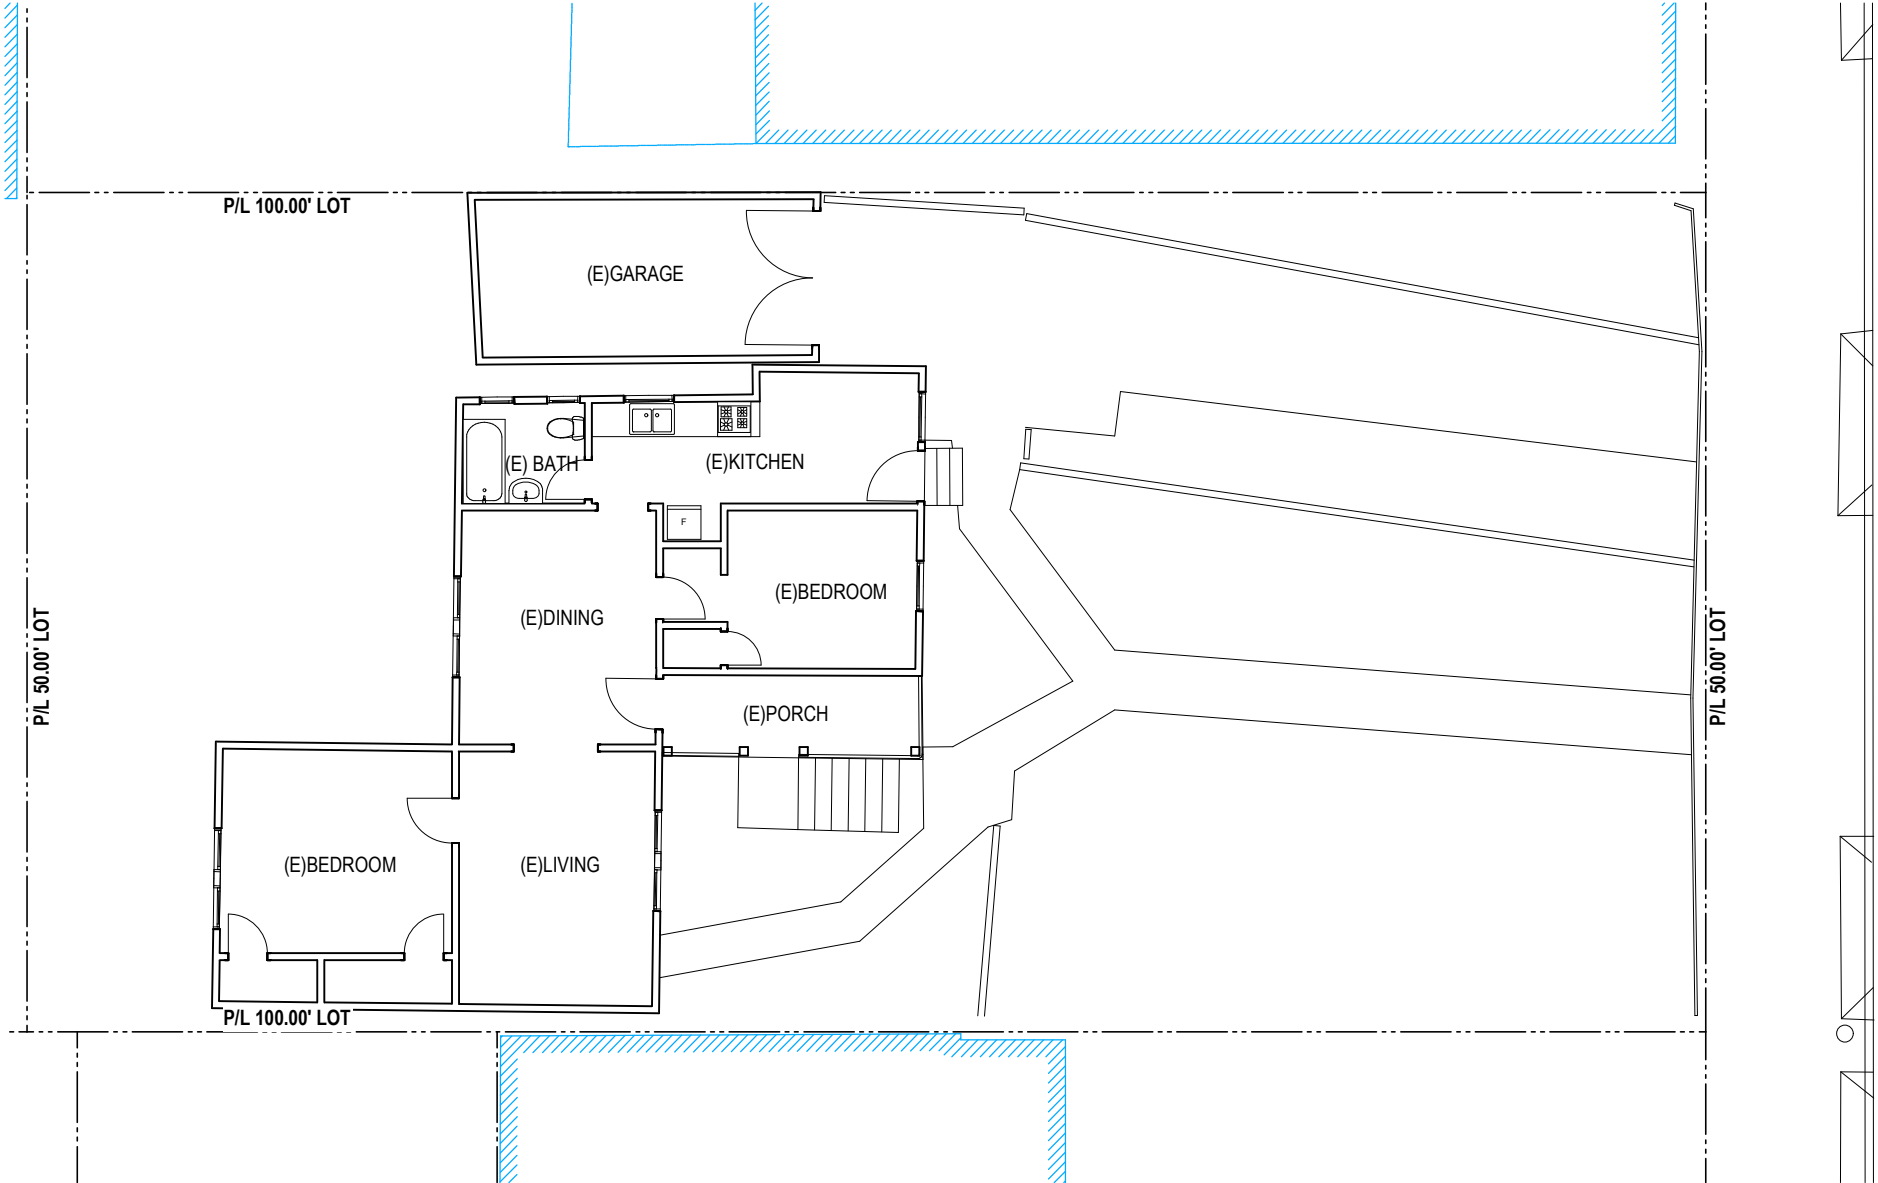

4 EXISTING FLOOR PLAN
231 & 235 WILDE AVENUE
#2020-009424

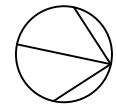





5

EXISTING & PROPOSED BIRDSEYE
231 & 235 WILDE AVENUE
#2020-009424



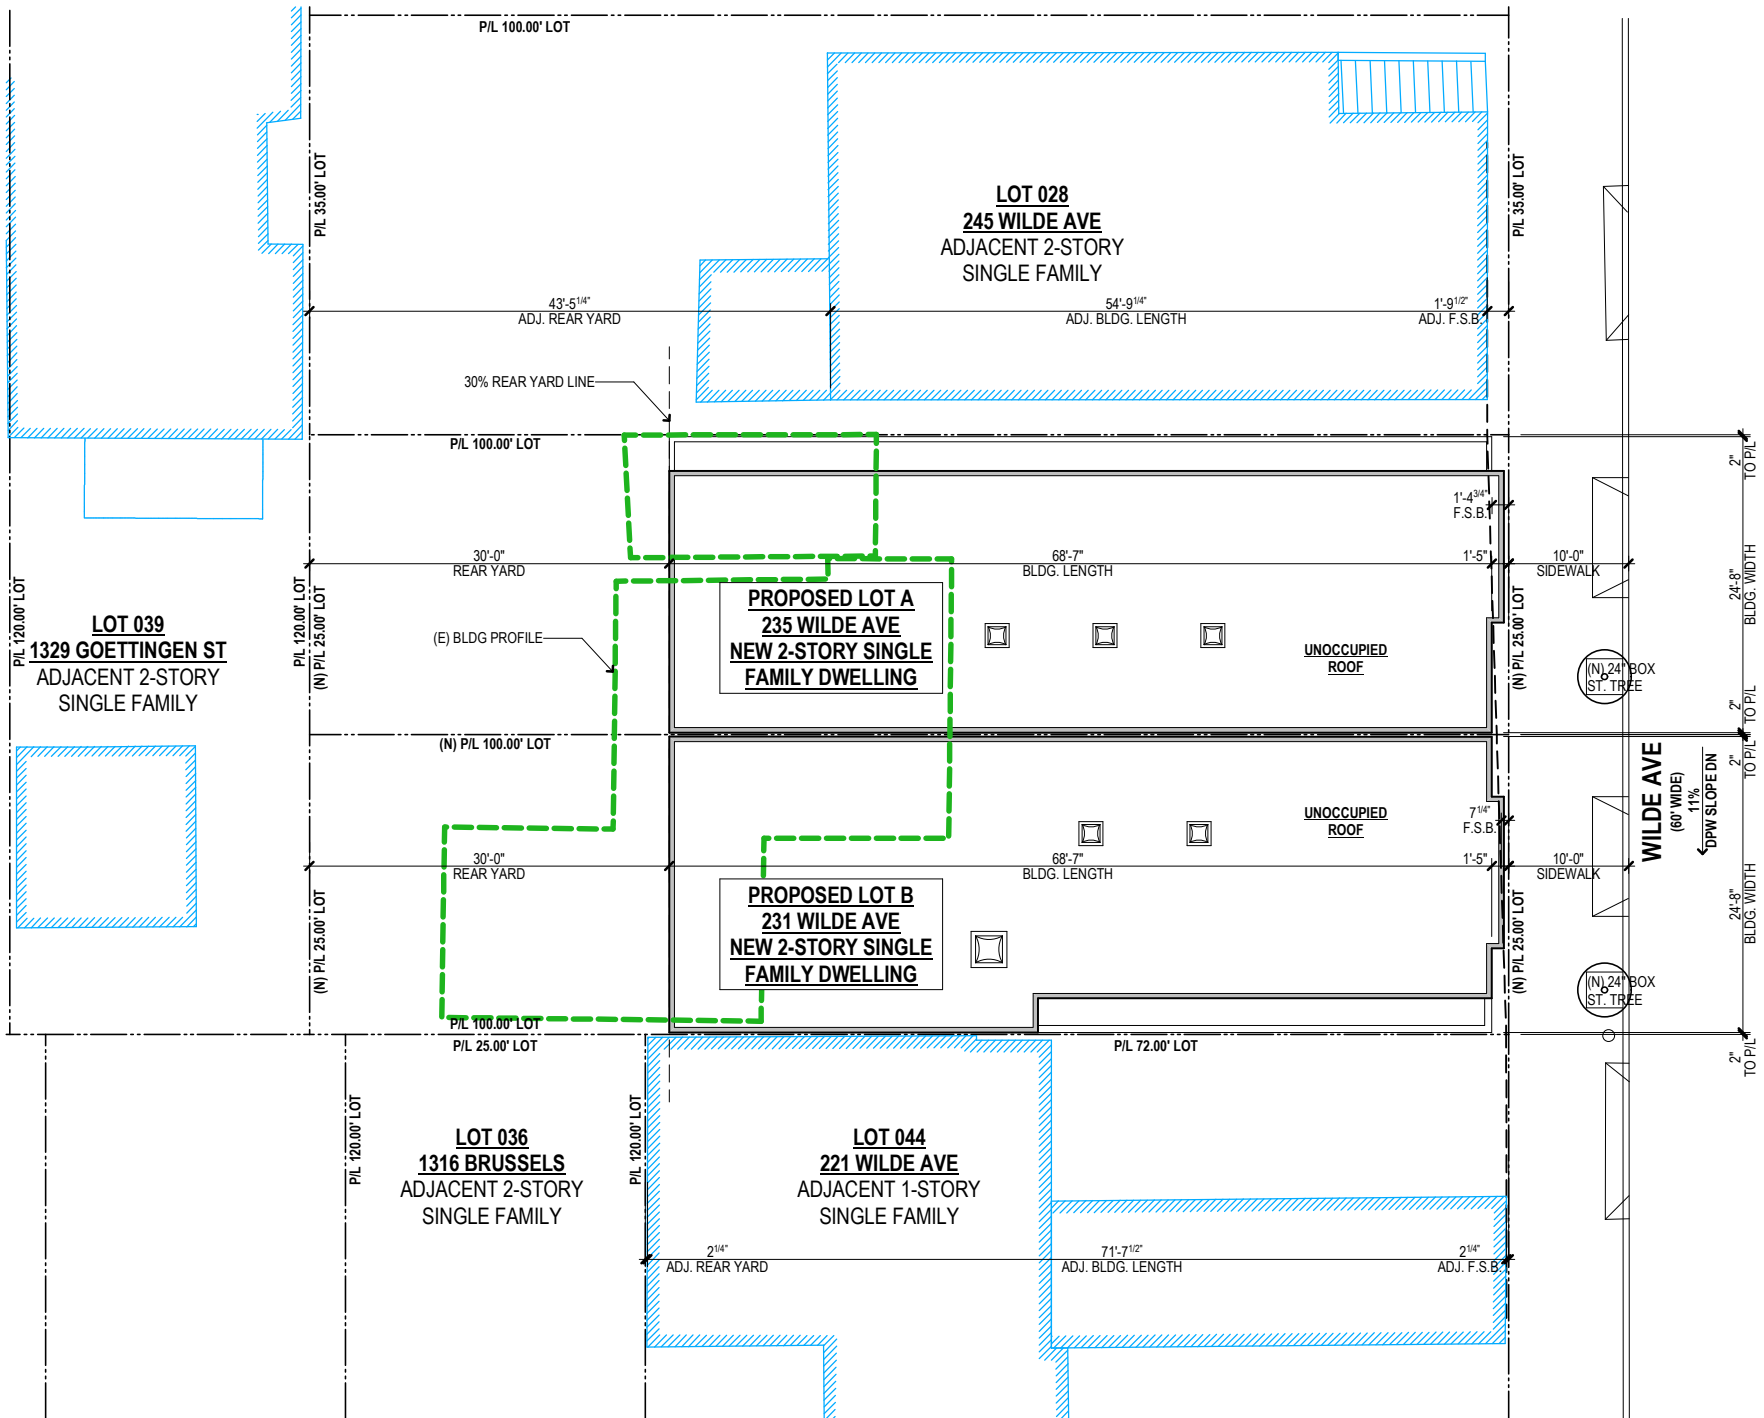

6 **PROPOSED SITE PLAN**
231 & 235 WILDE AVENUE
#2020-009424

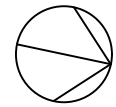





PROPOSED LOT B
231 WILDE AVE
NEW 2-STORY SINGLE
FAMILY DWELLING

PROPOSED LOT A
235 WILDE AVE
NEW 2-STORY SINGLE
FAMILY DWELLING


7


RENDERING LOOKING SOUTHWEST
231 & 235 WILDE AVENUE
#2020-009424

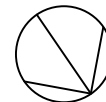

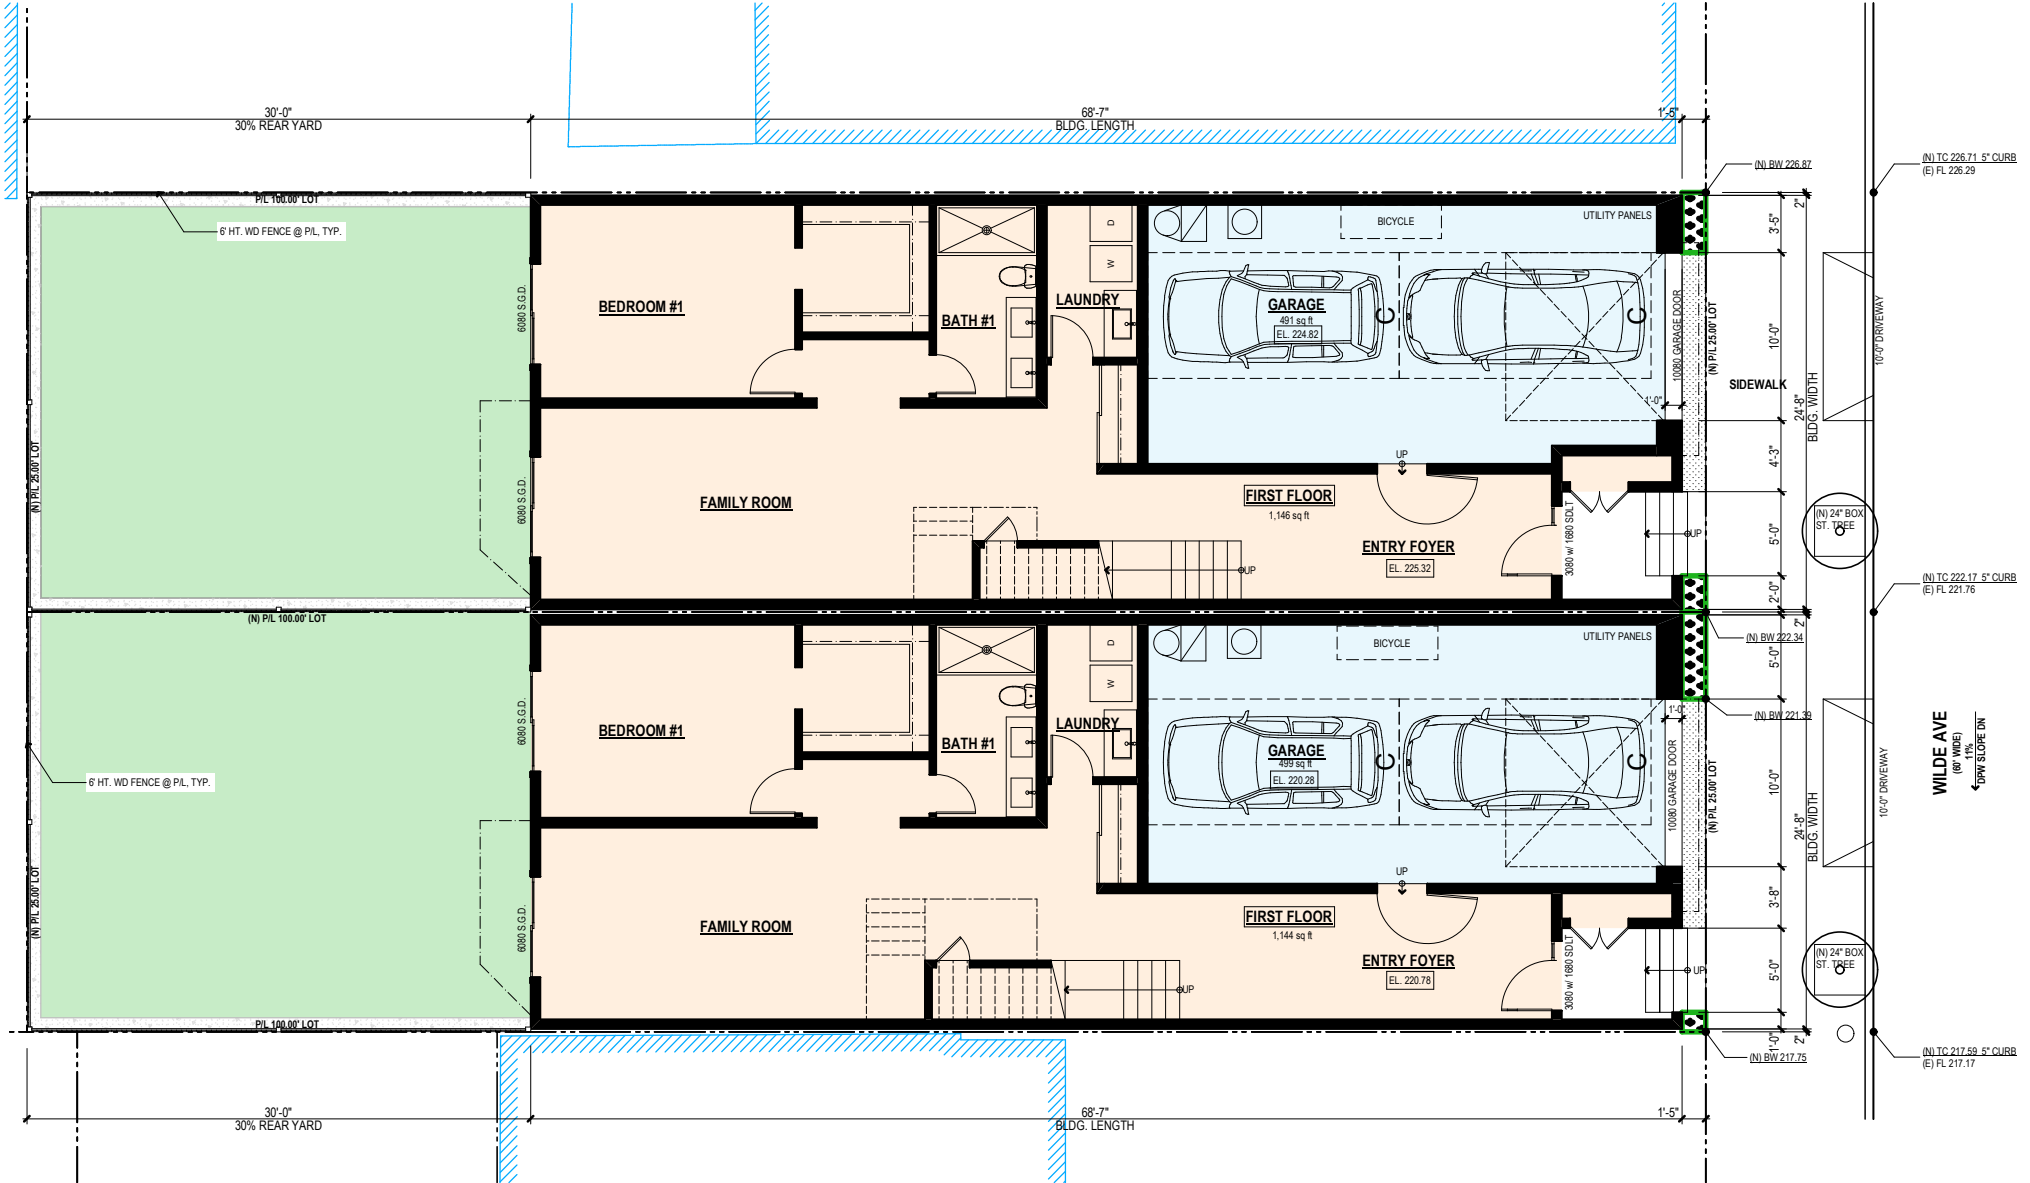


8 PROPOSED FIRST FLOOR PLANS
 231 & 235 WILDE AVENUE
 #2020-009424

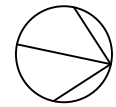


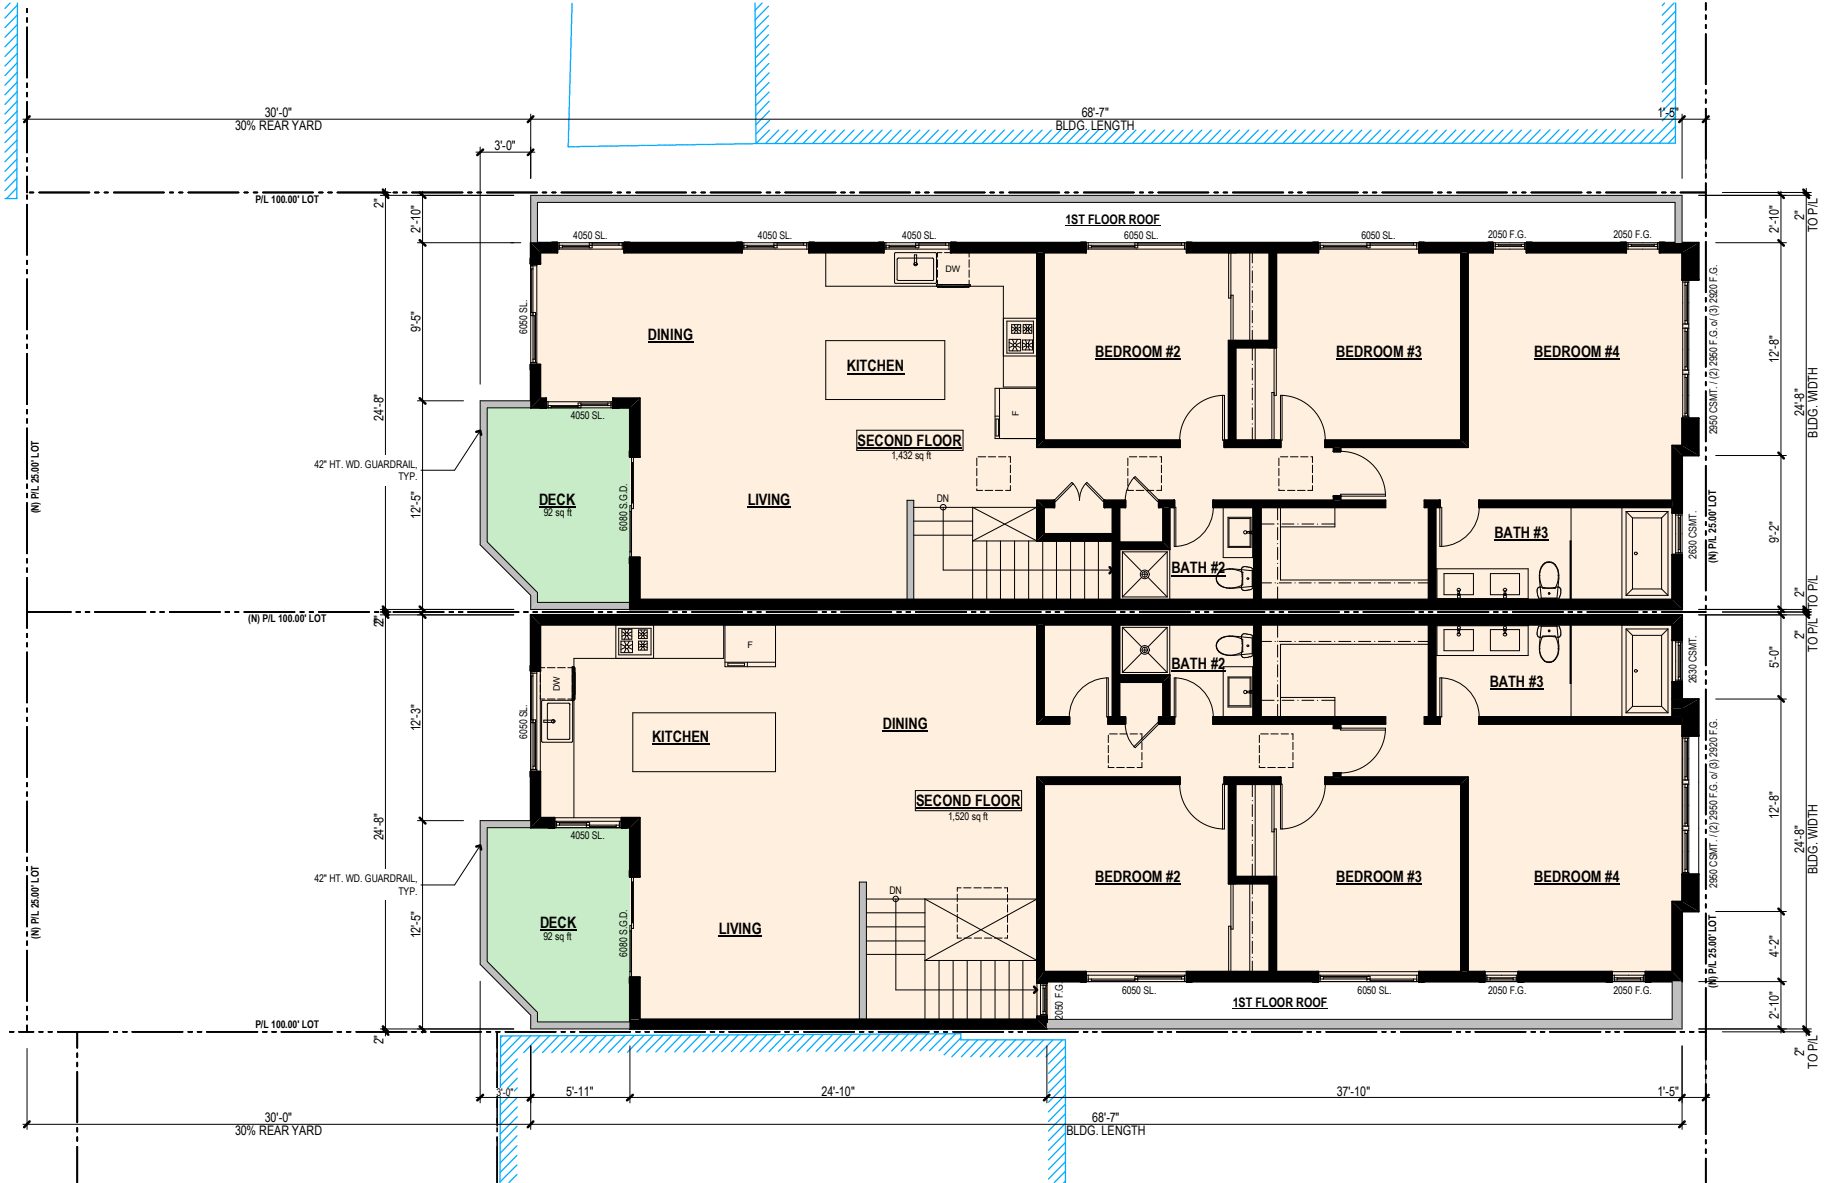

9

PROPOSED SECOND FLOOR PLANS
 231 & 235 WILDE AVENUE
 #2020-009424

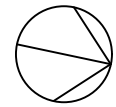

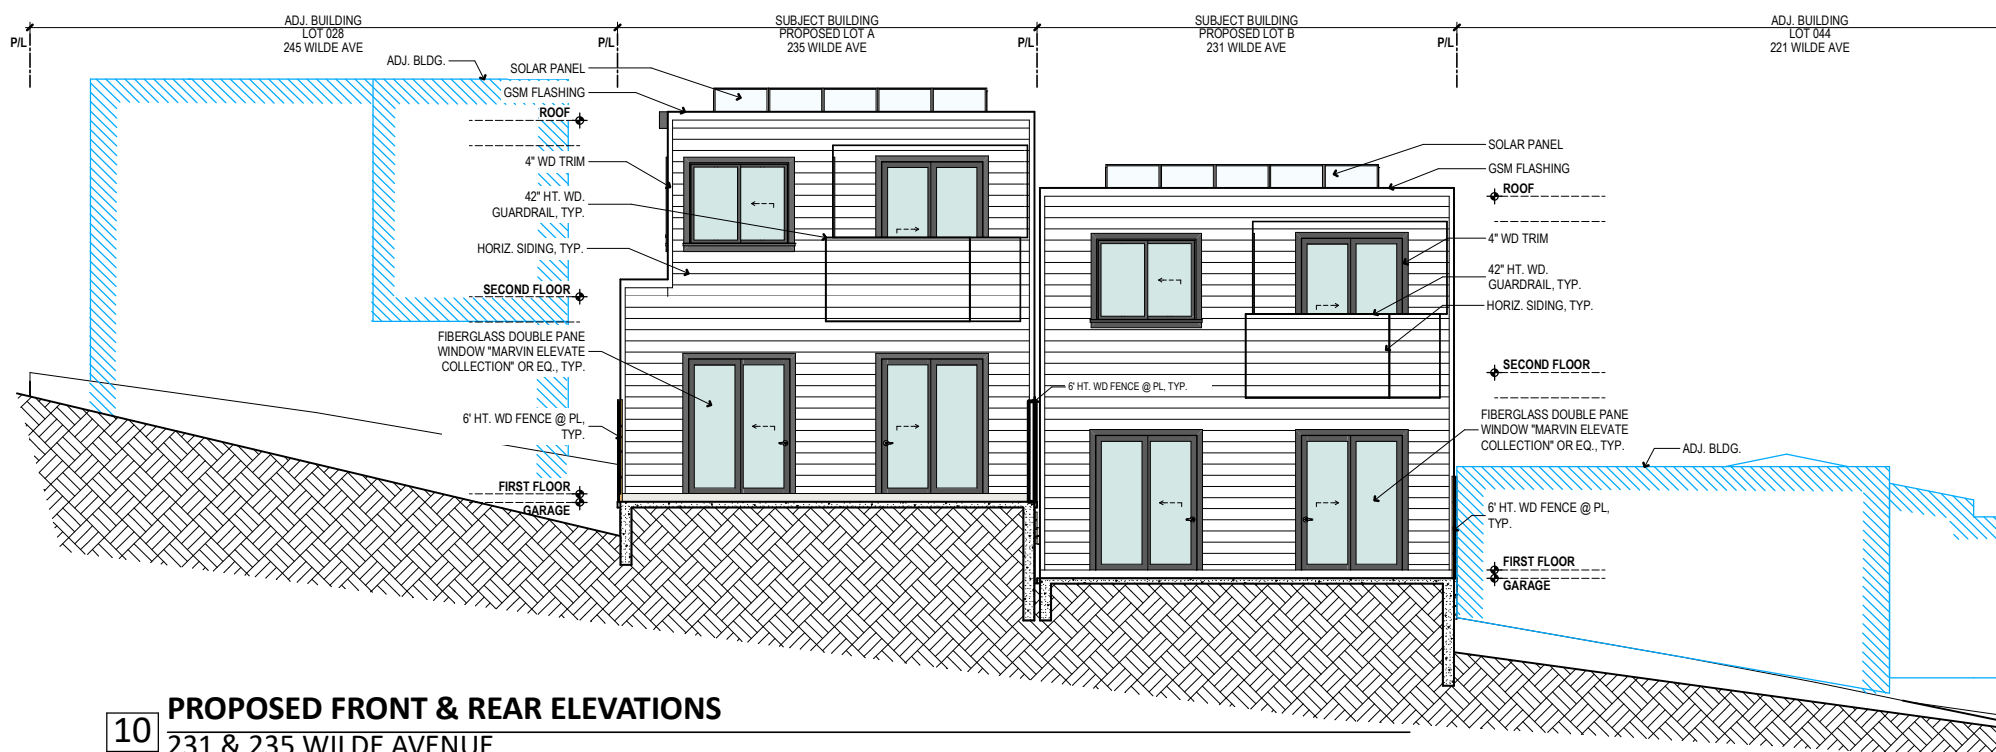

10 PROPOSED FRONT & REAR ELEVATIONS
 231 & 235 WILDE AVENUE
 #2020-009424



11 RENDERING LOOKING SOUTHEAST
231 & 235 WILDE AVENUE
#2020-009424

