


# **Parcel F**


## Planning Commission Hearing



2005

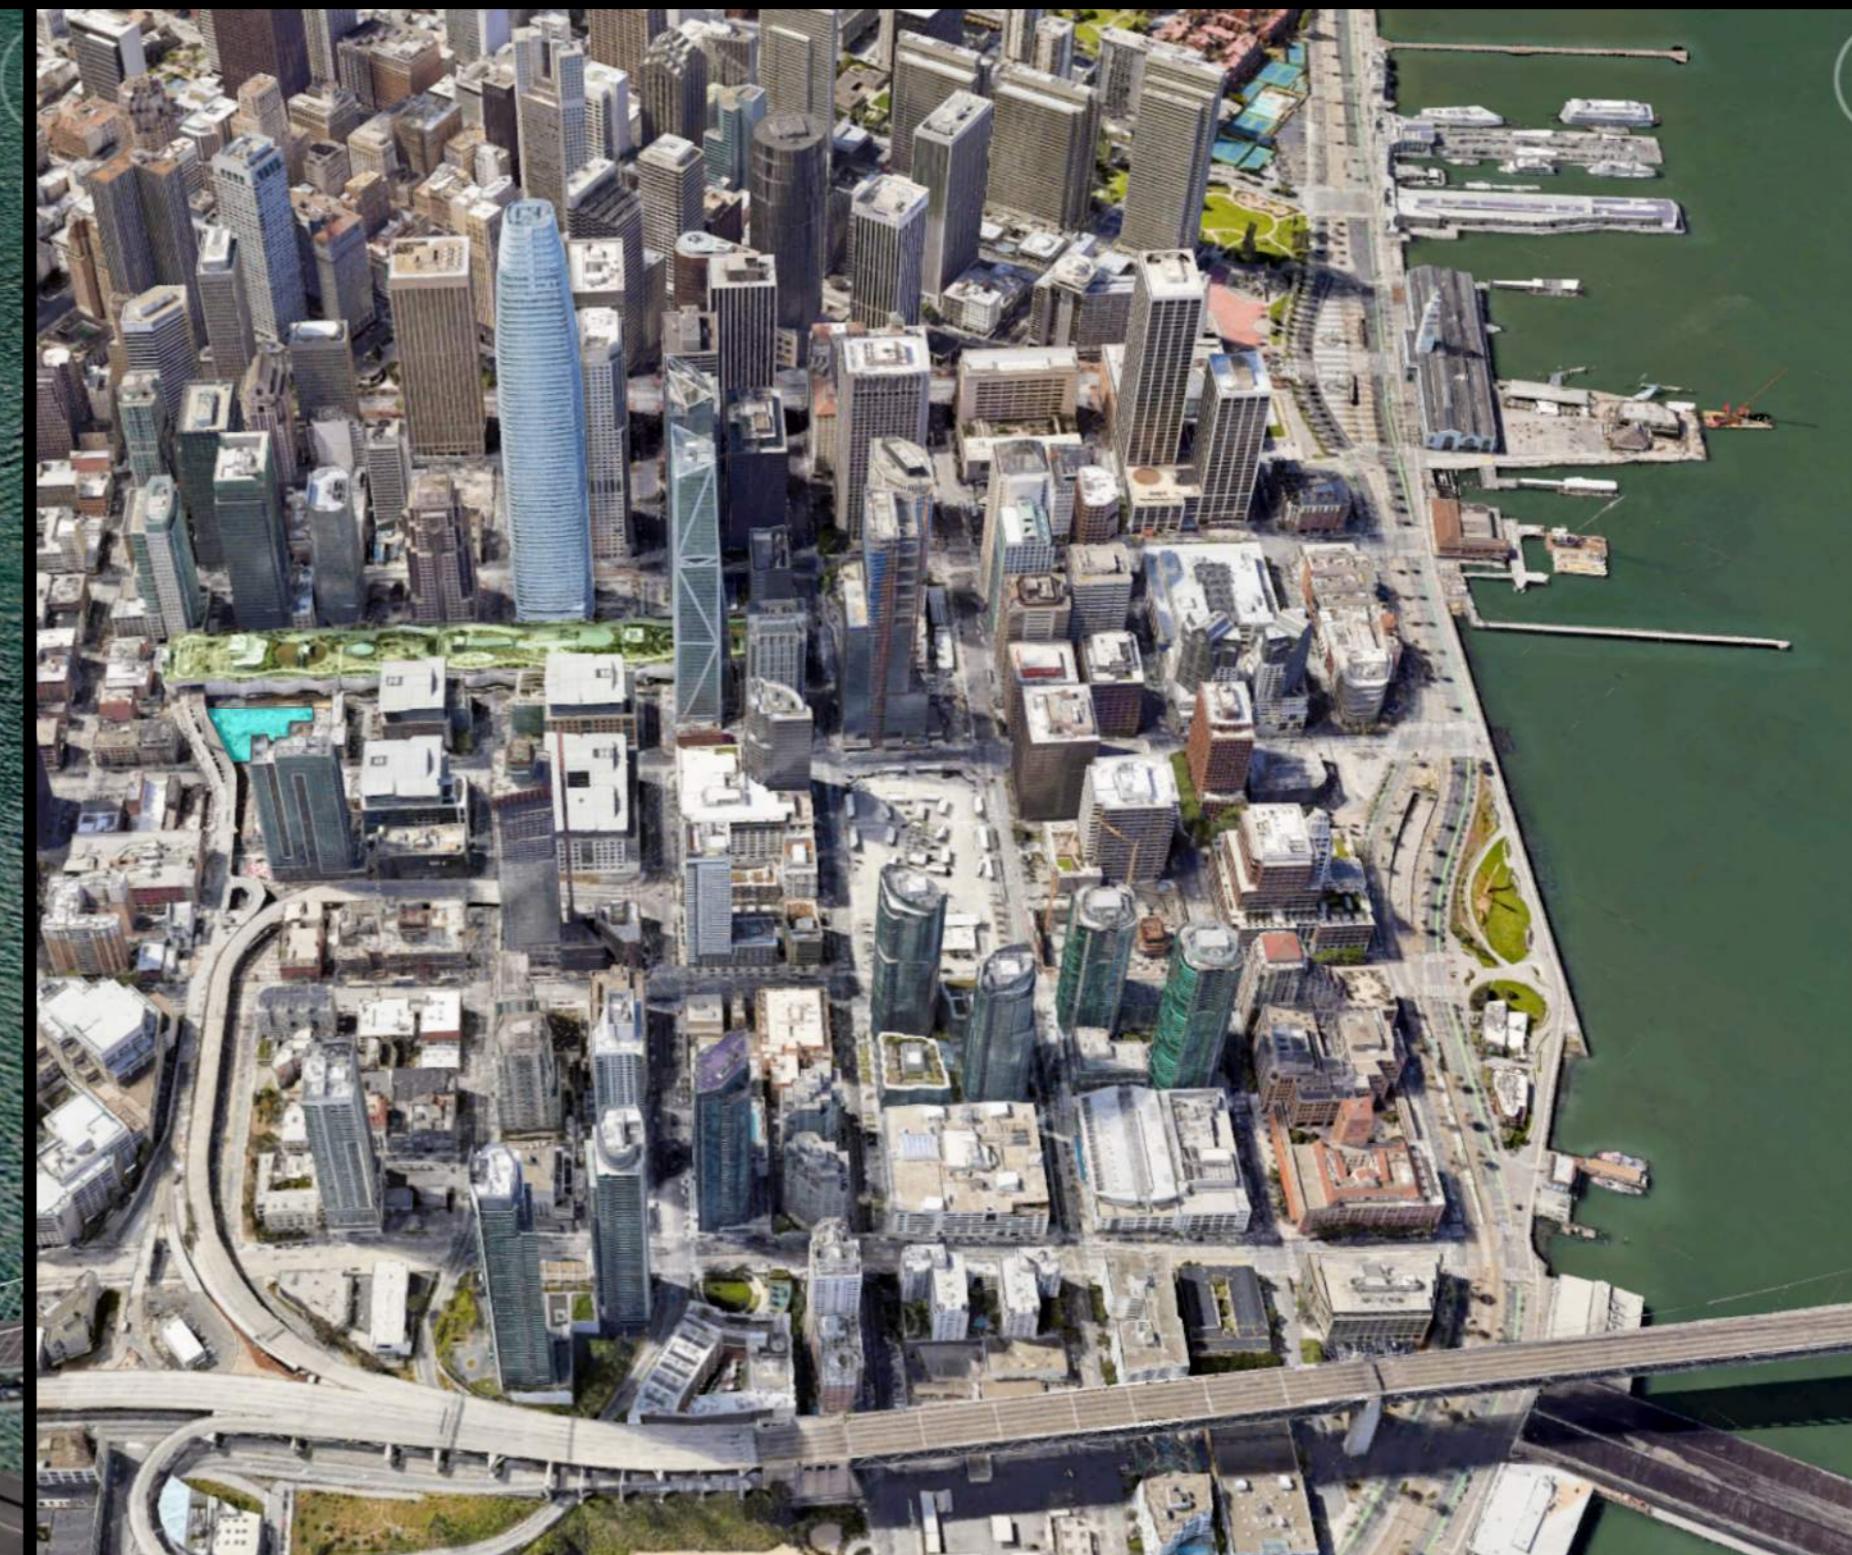

2019

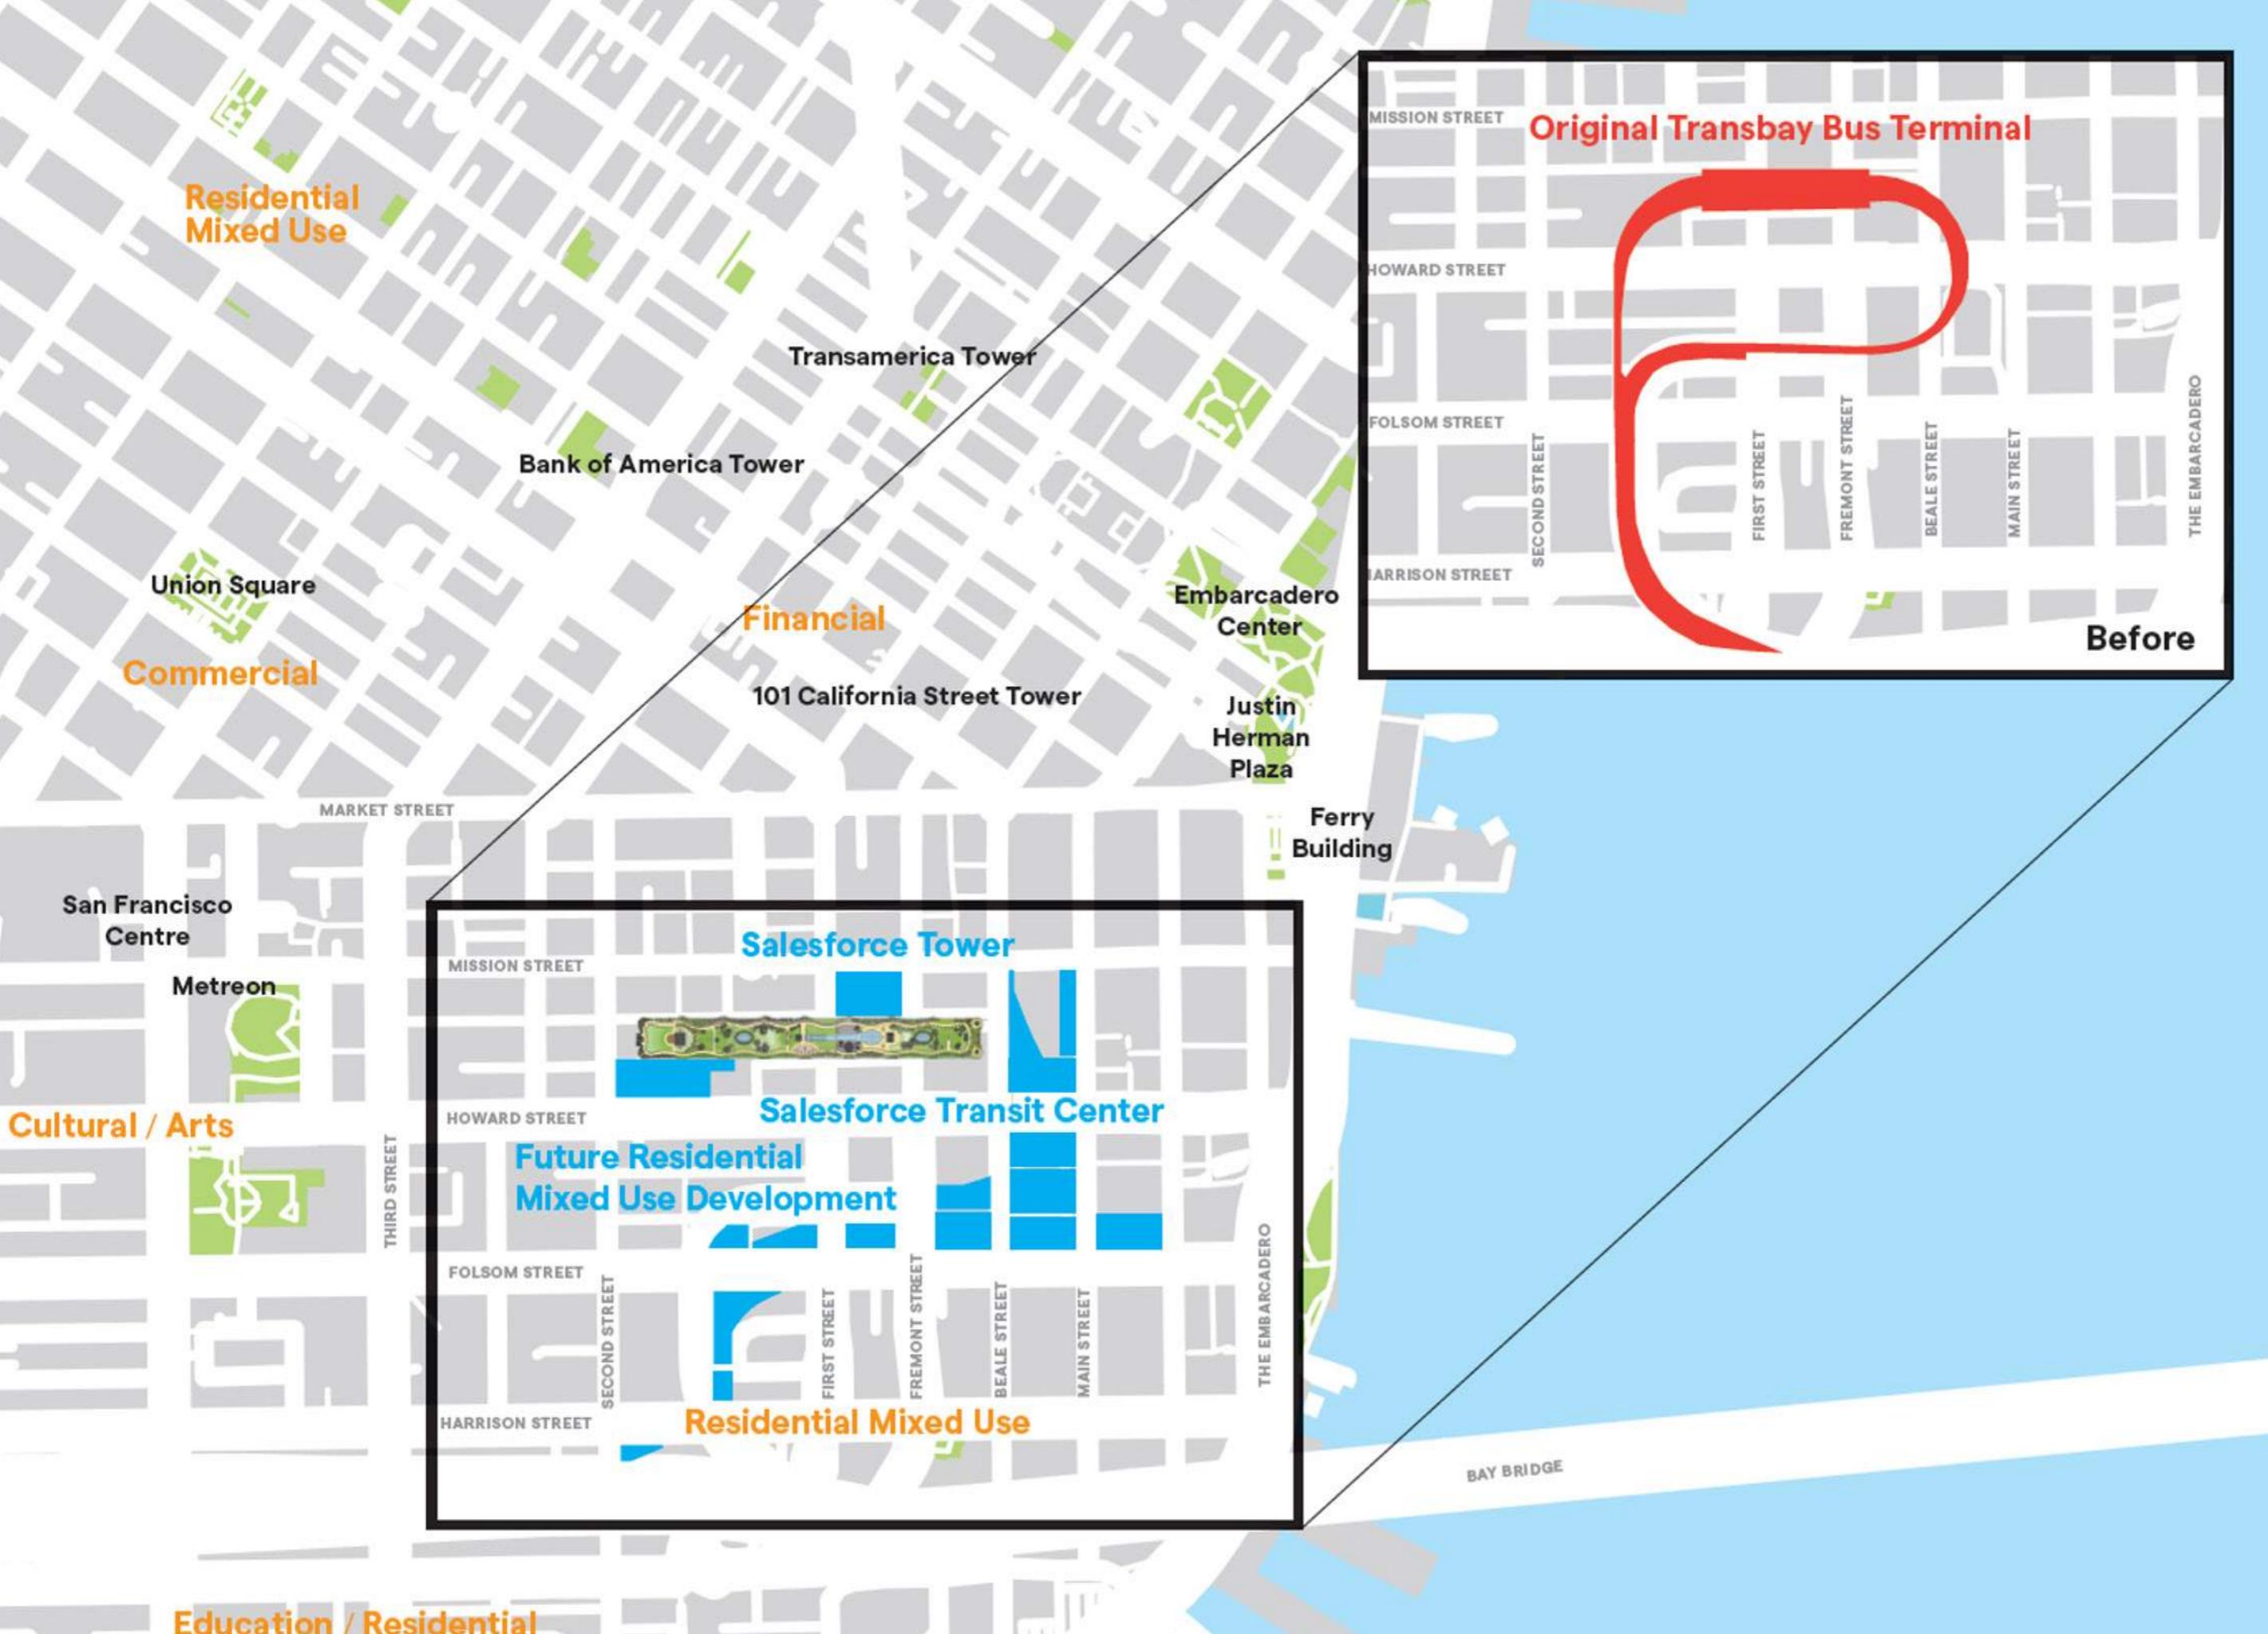

**Original Transbay Bus Terminal**

## Before





COIT TOWER





TRANSAMERICA TOWER




PAC BELL BUILDING





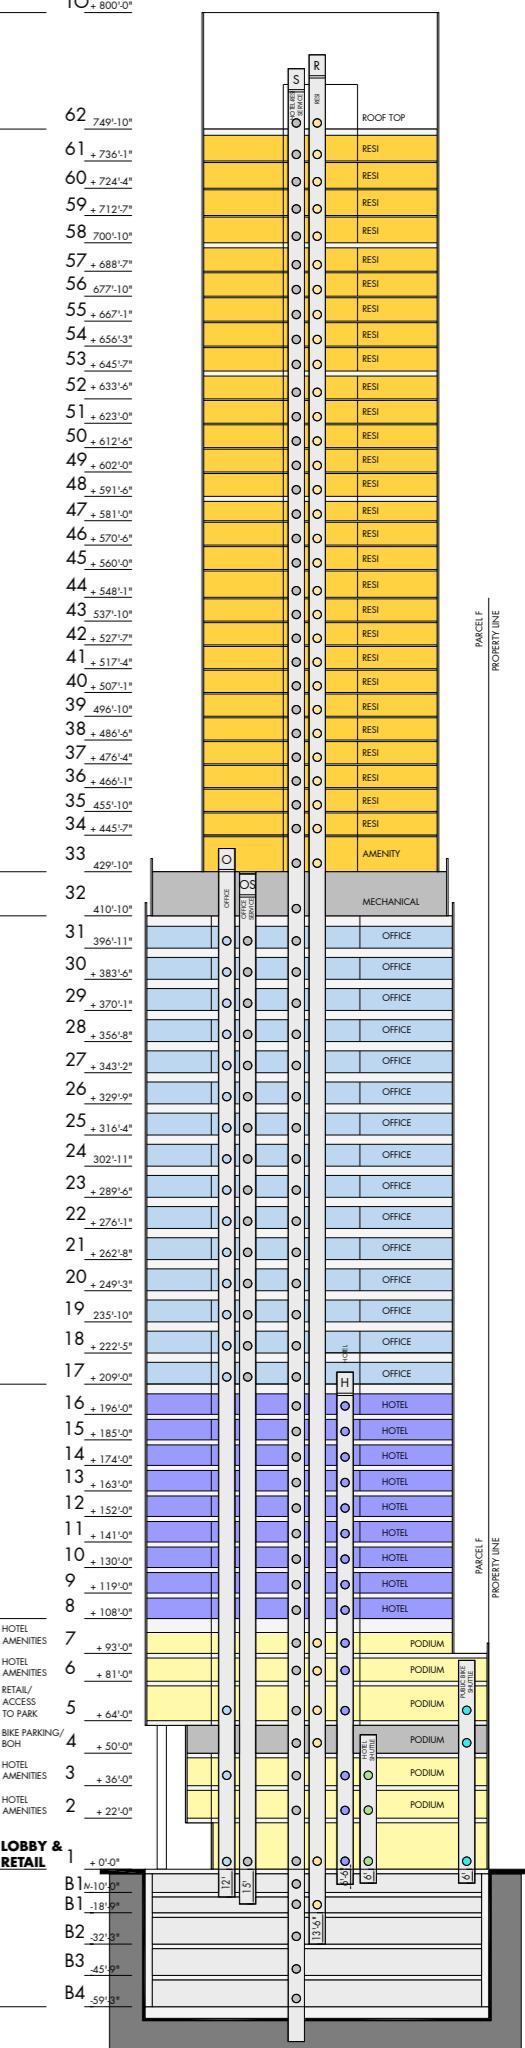

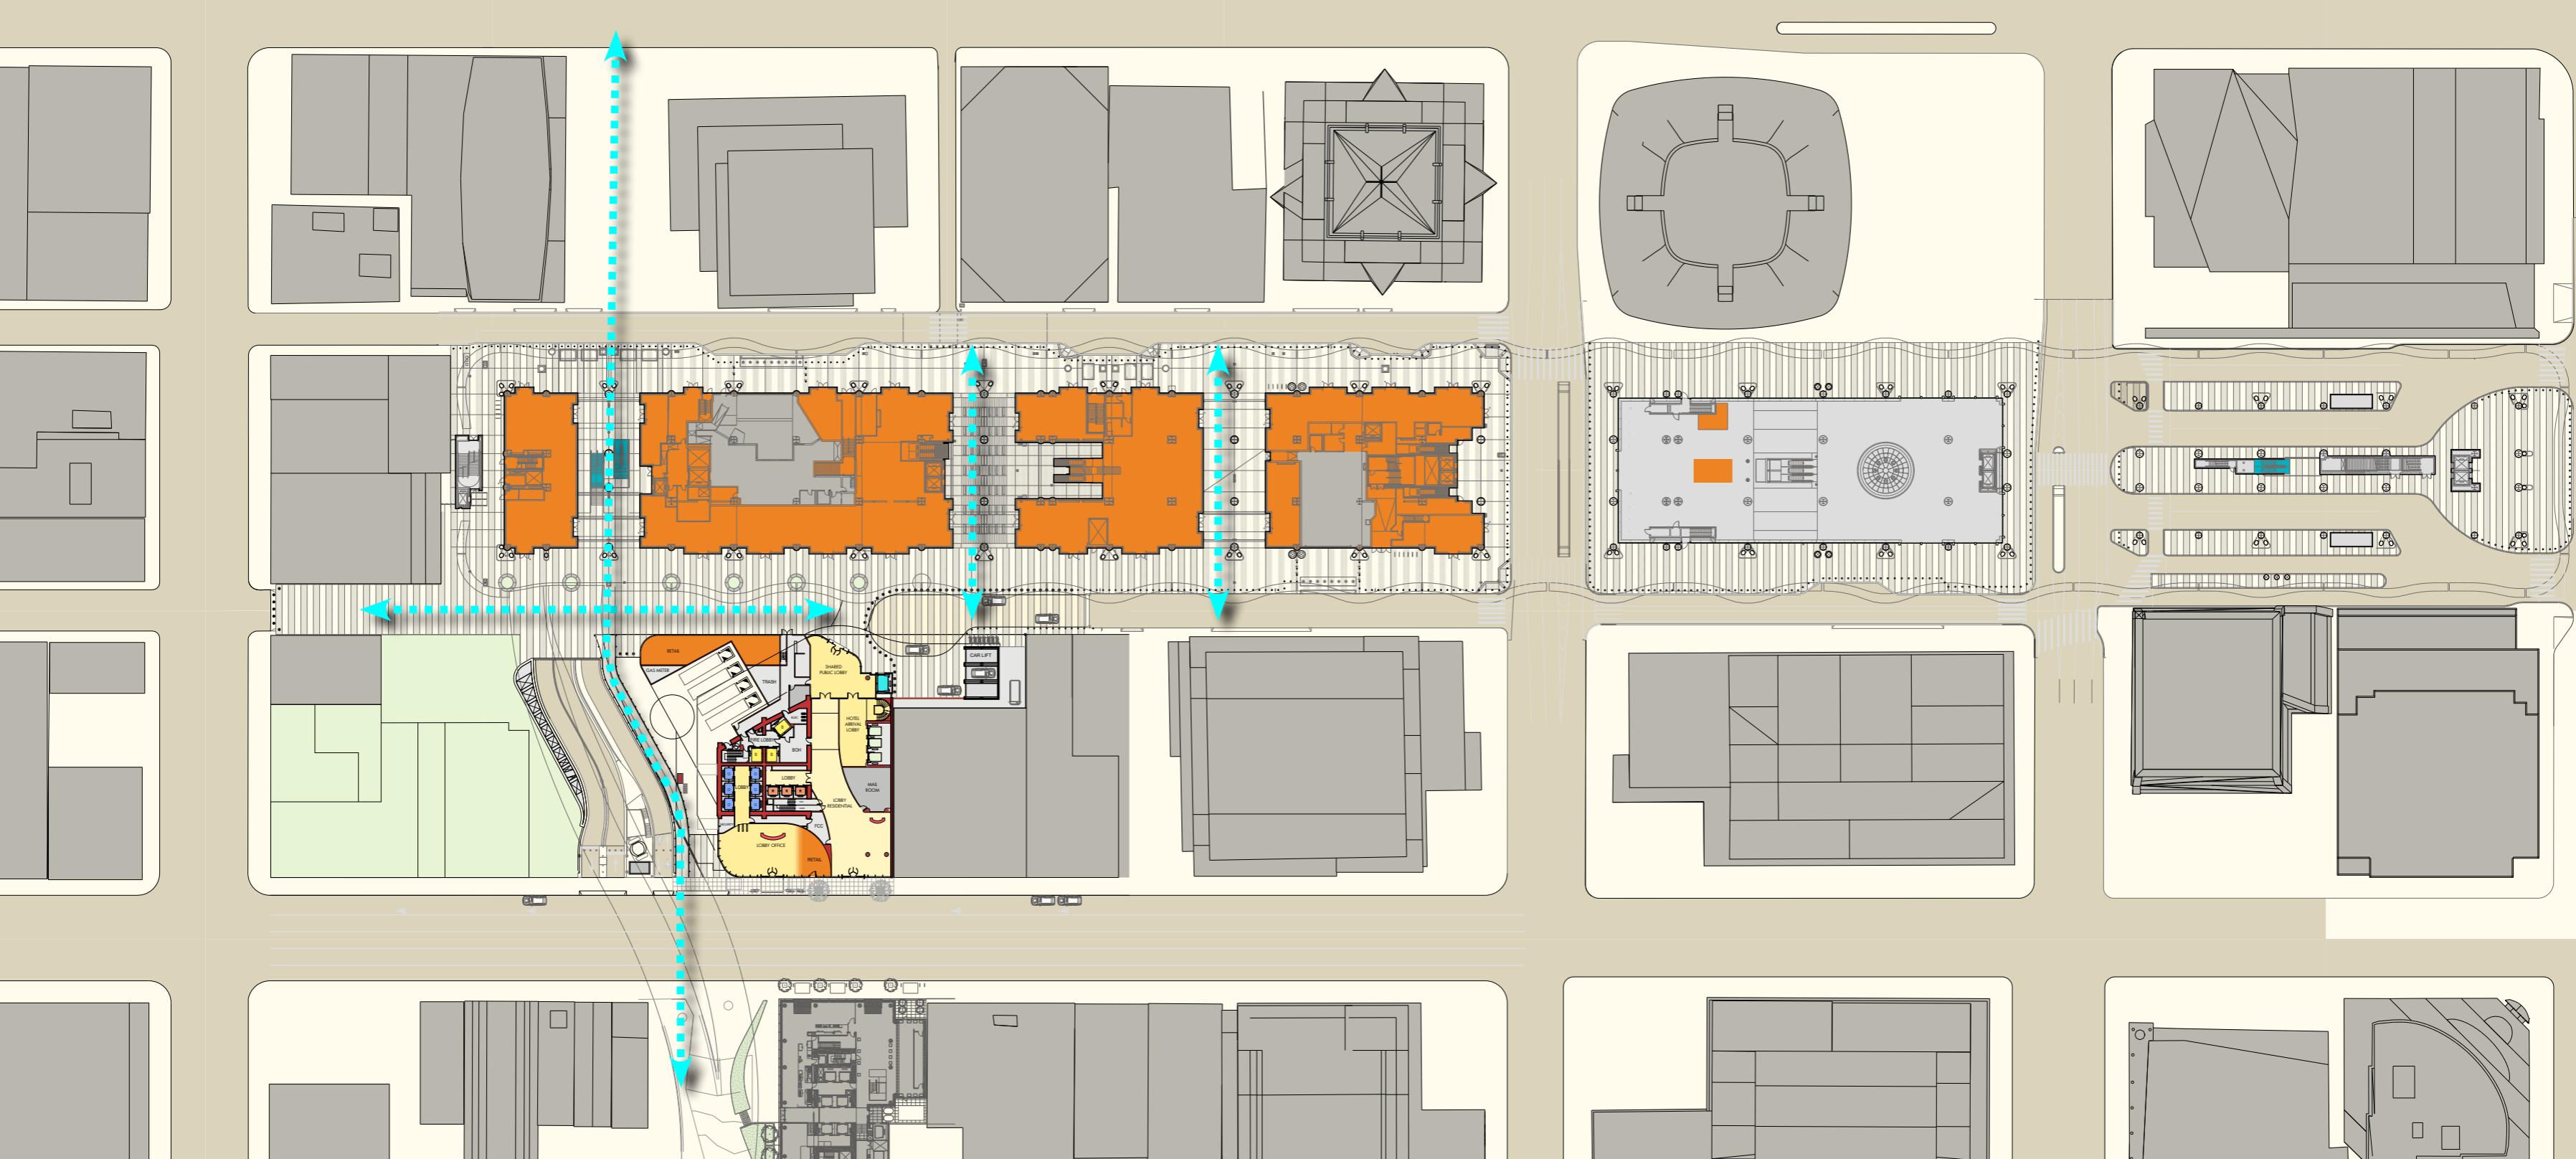


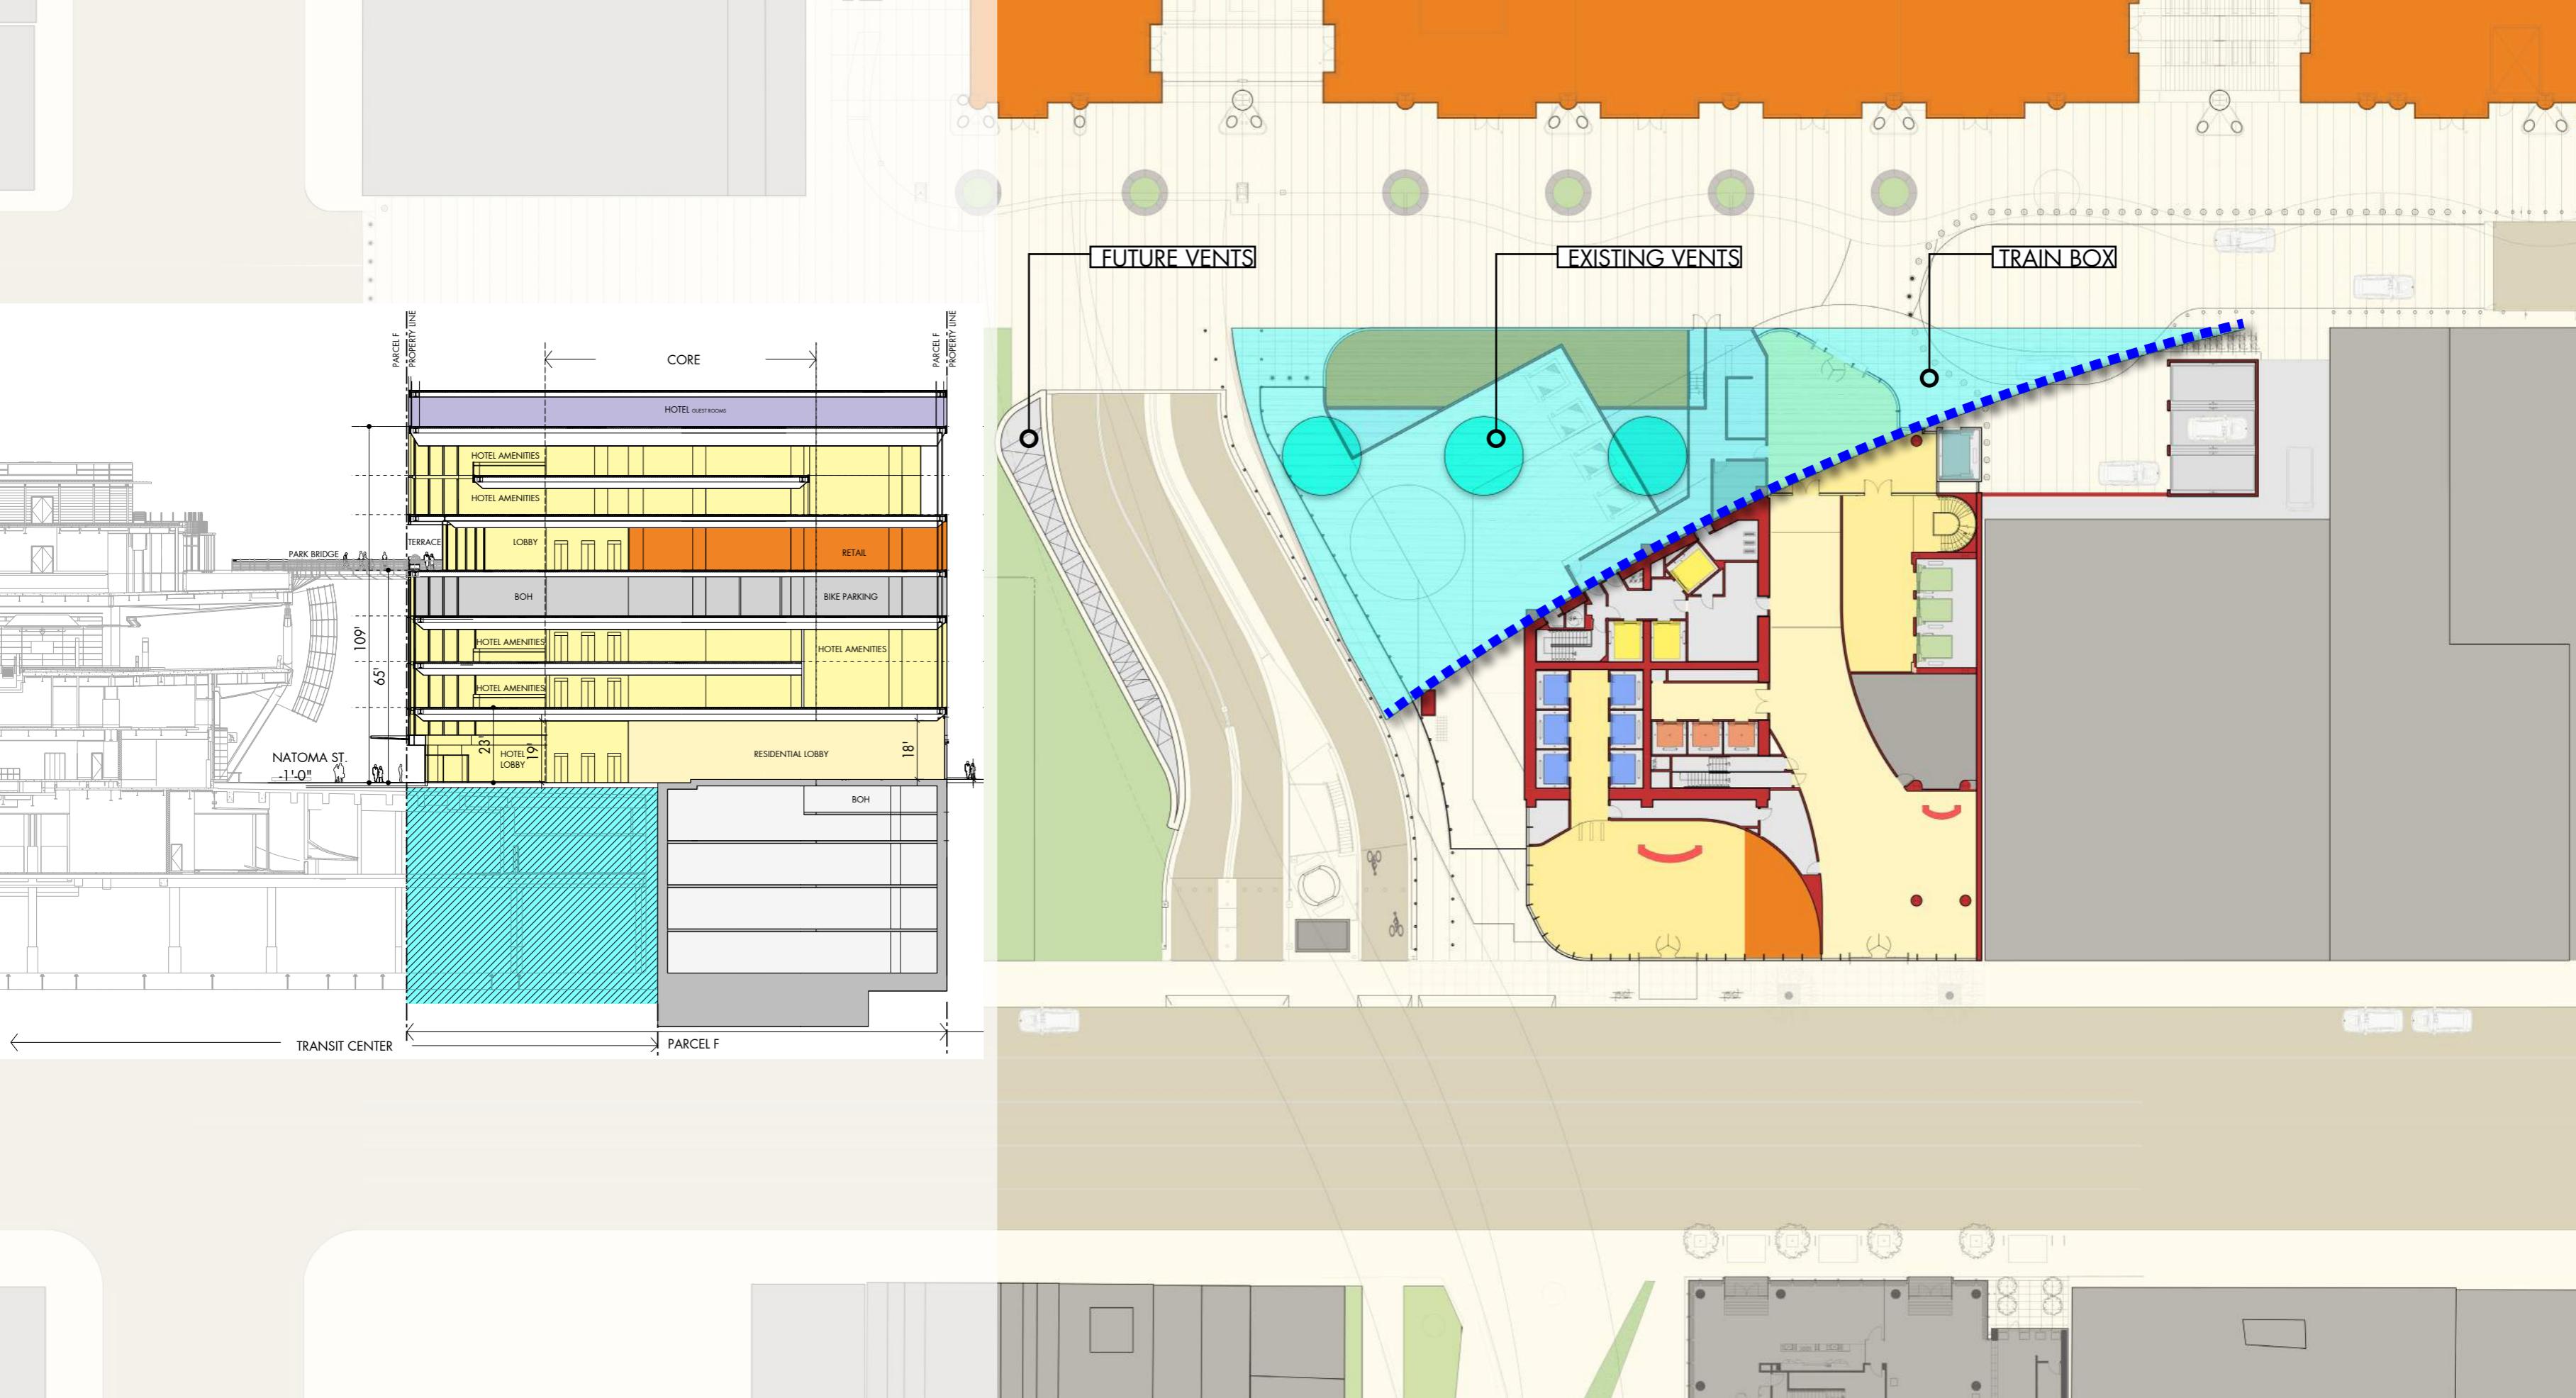


TRANSIT CENTER TRAIN BOX AND VENTS

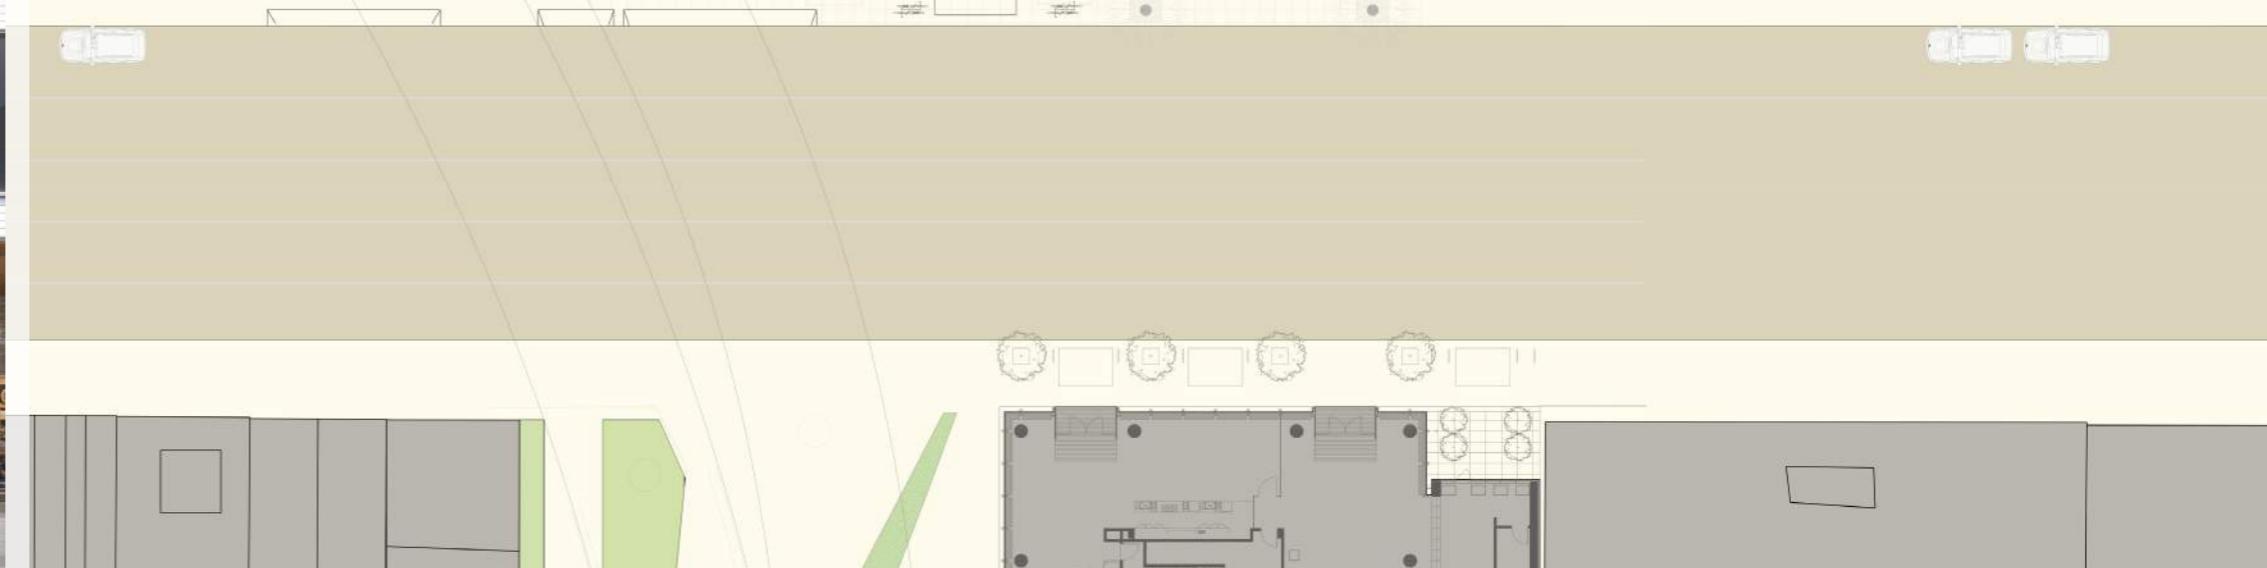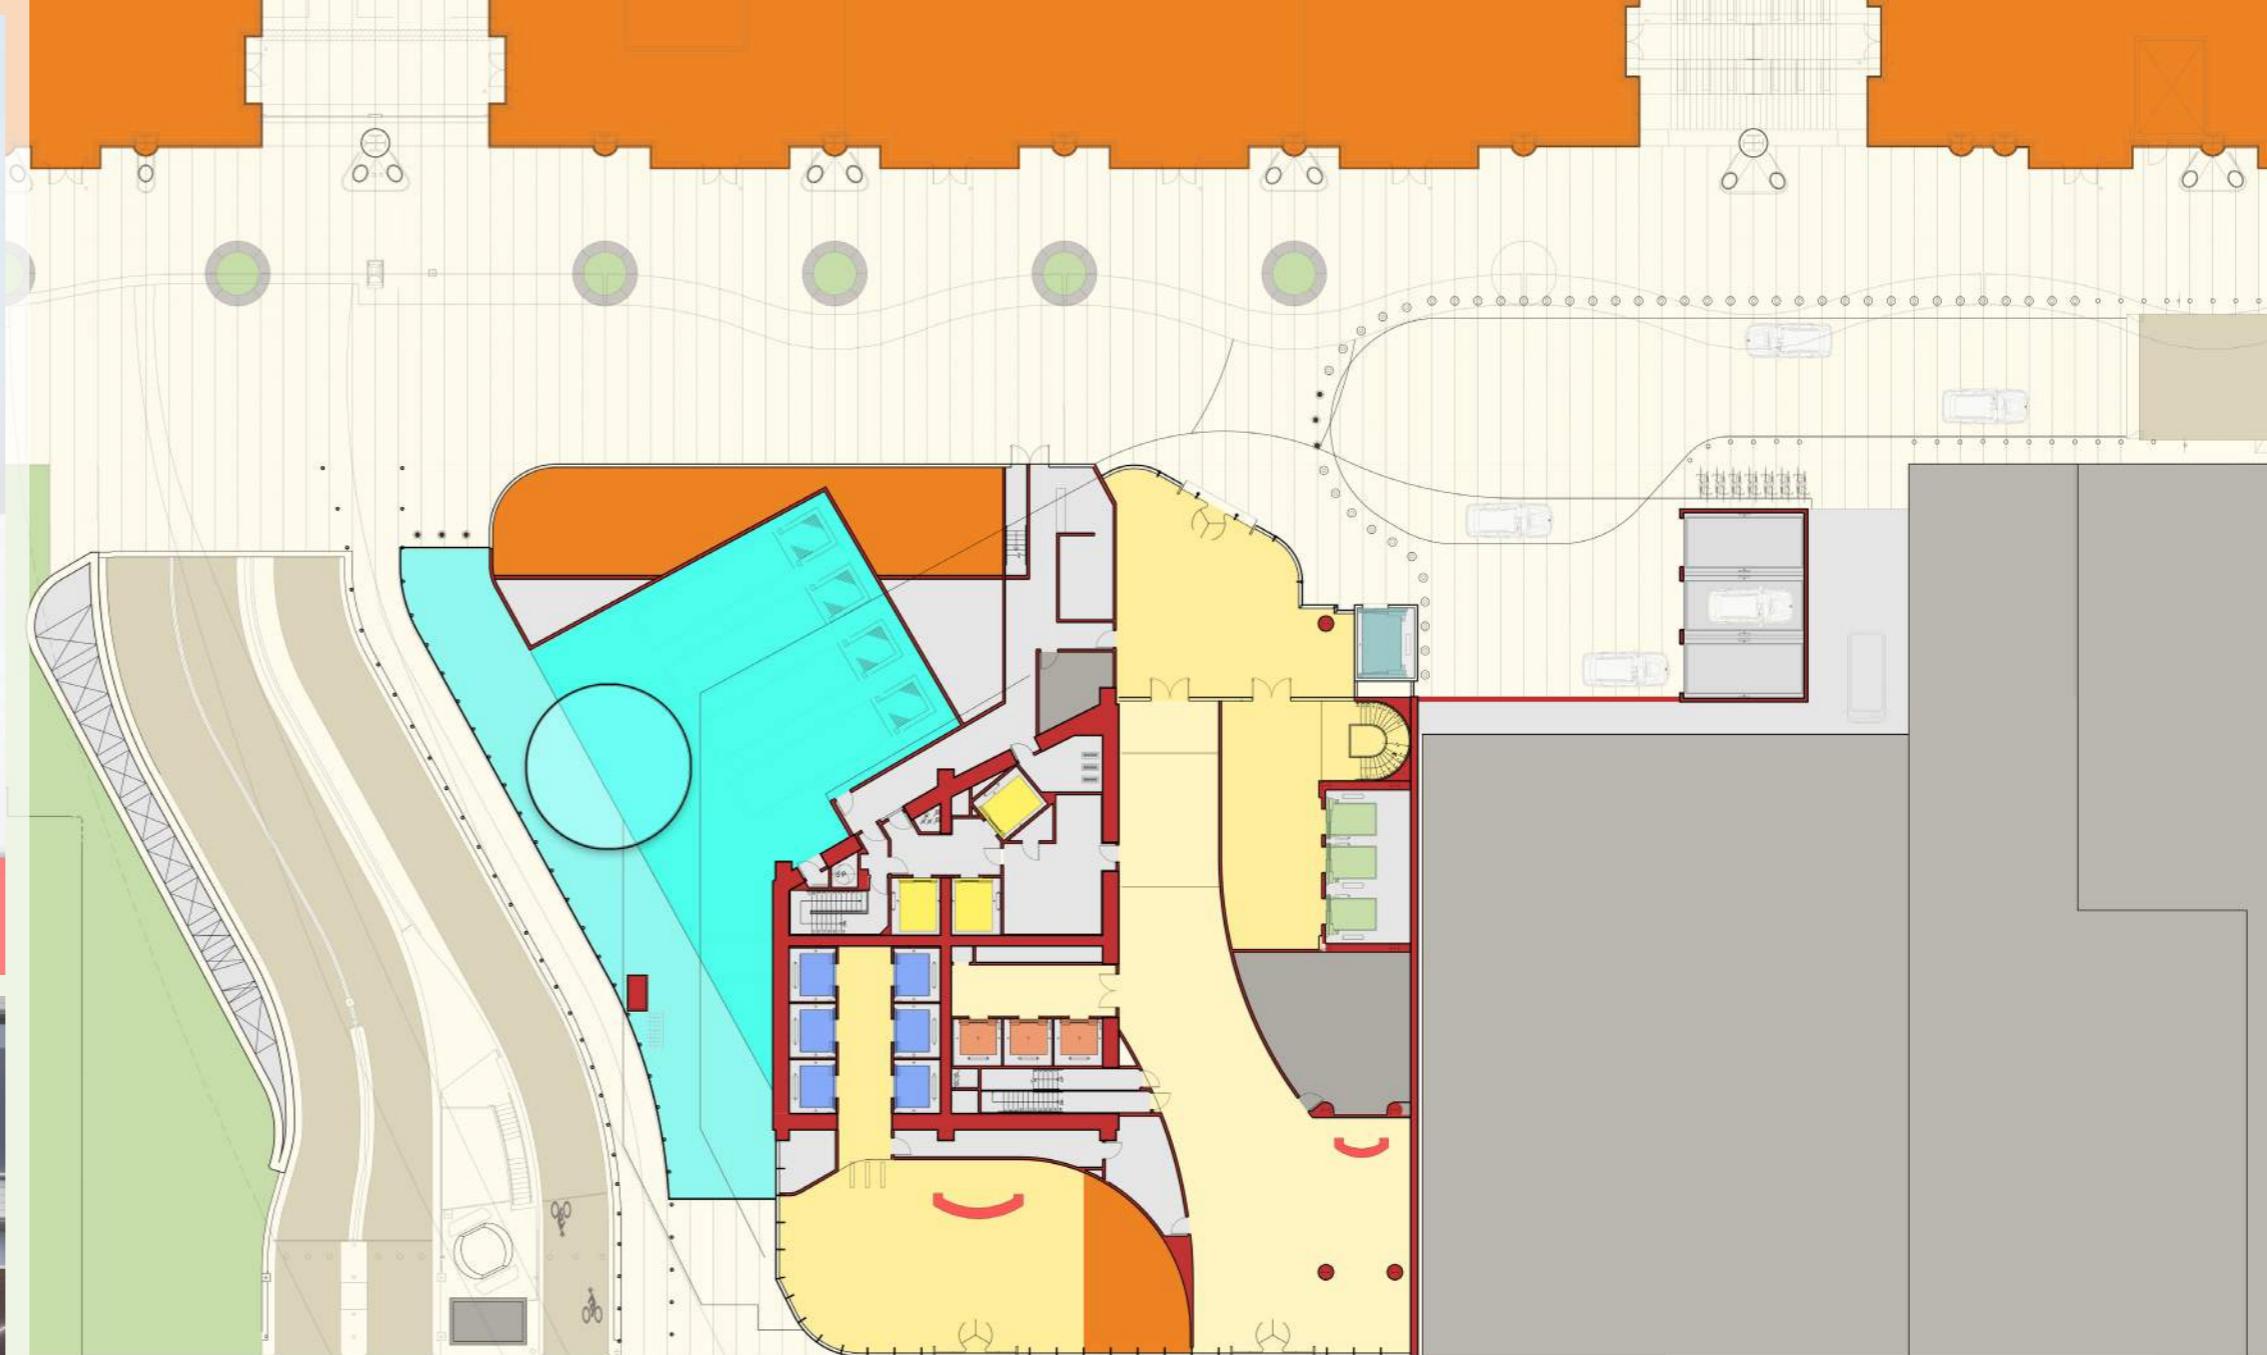

LOADING DOCK AND TRUCK MOVEMENT

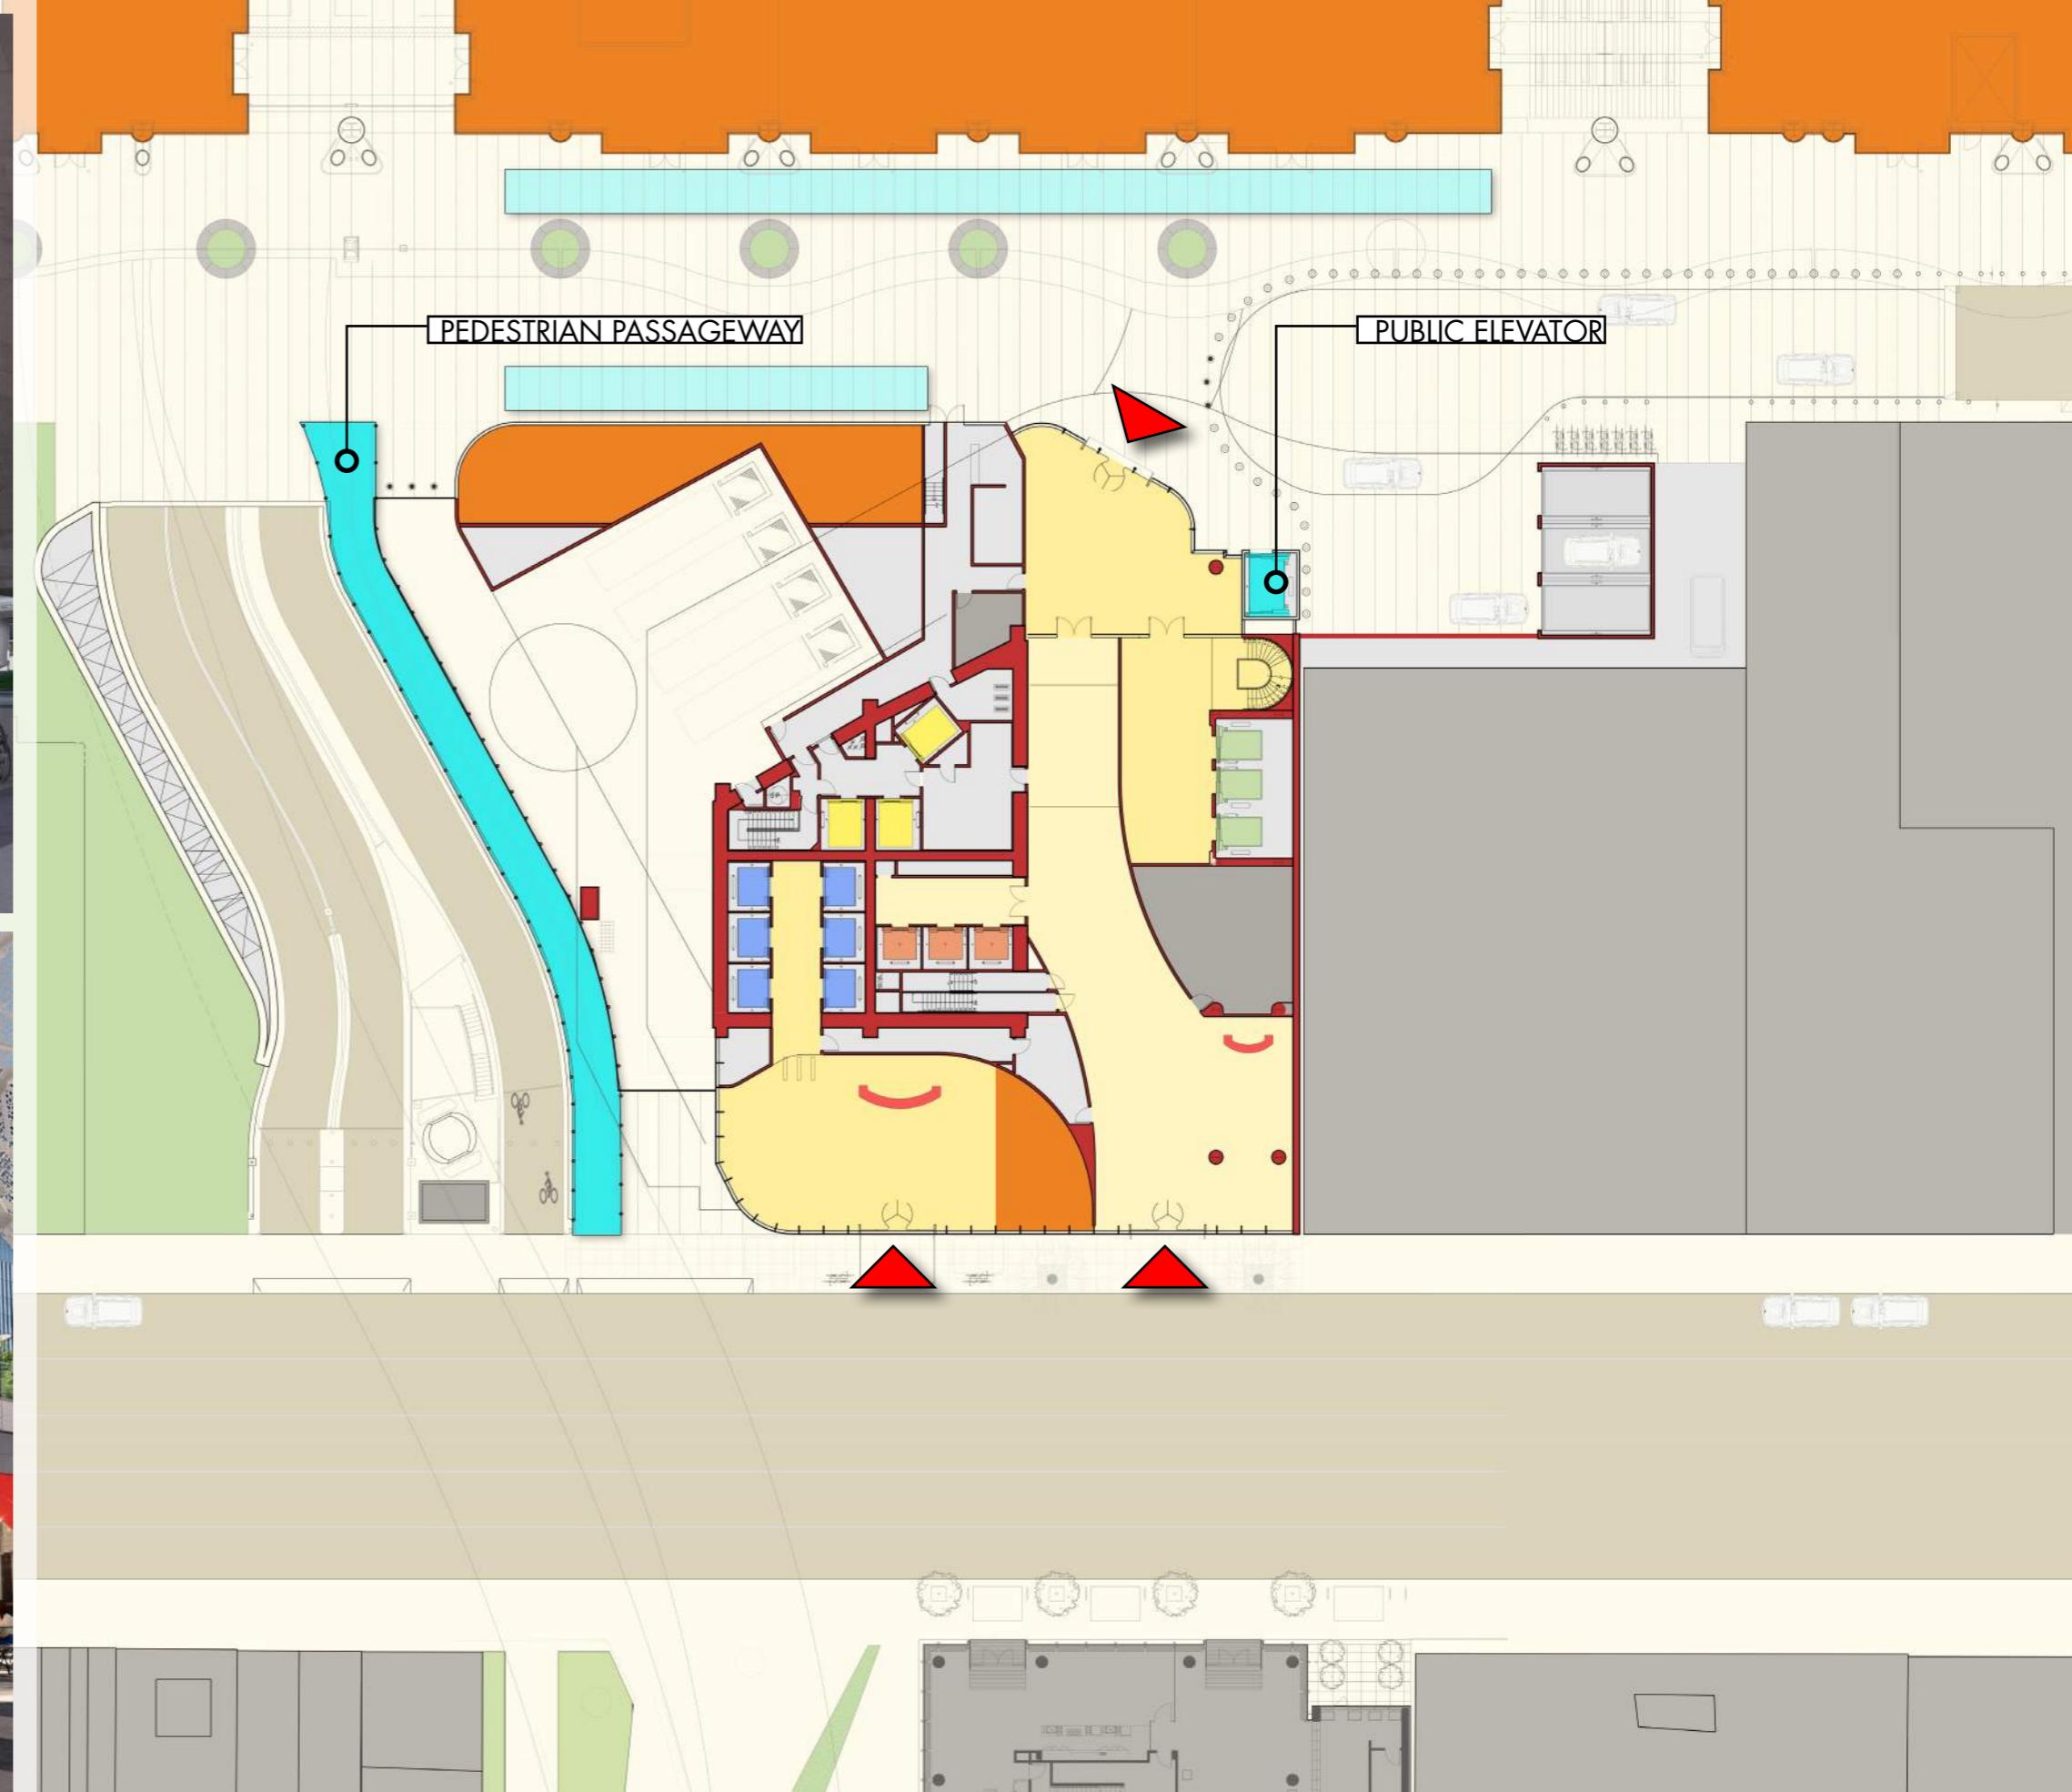

PEDESTRIAN PASSAGeway AND PUBLIC ELEVATOR

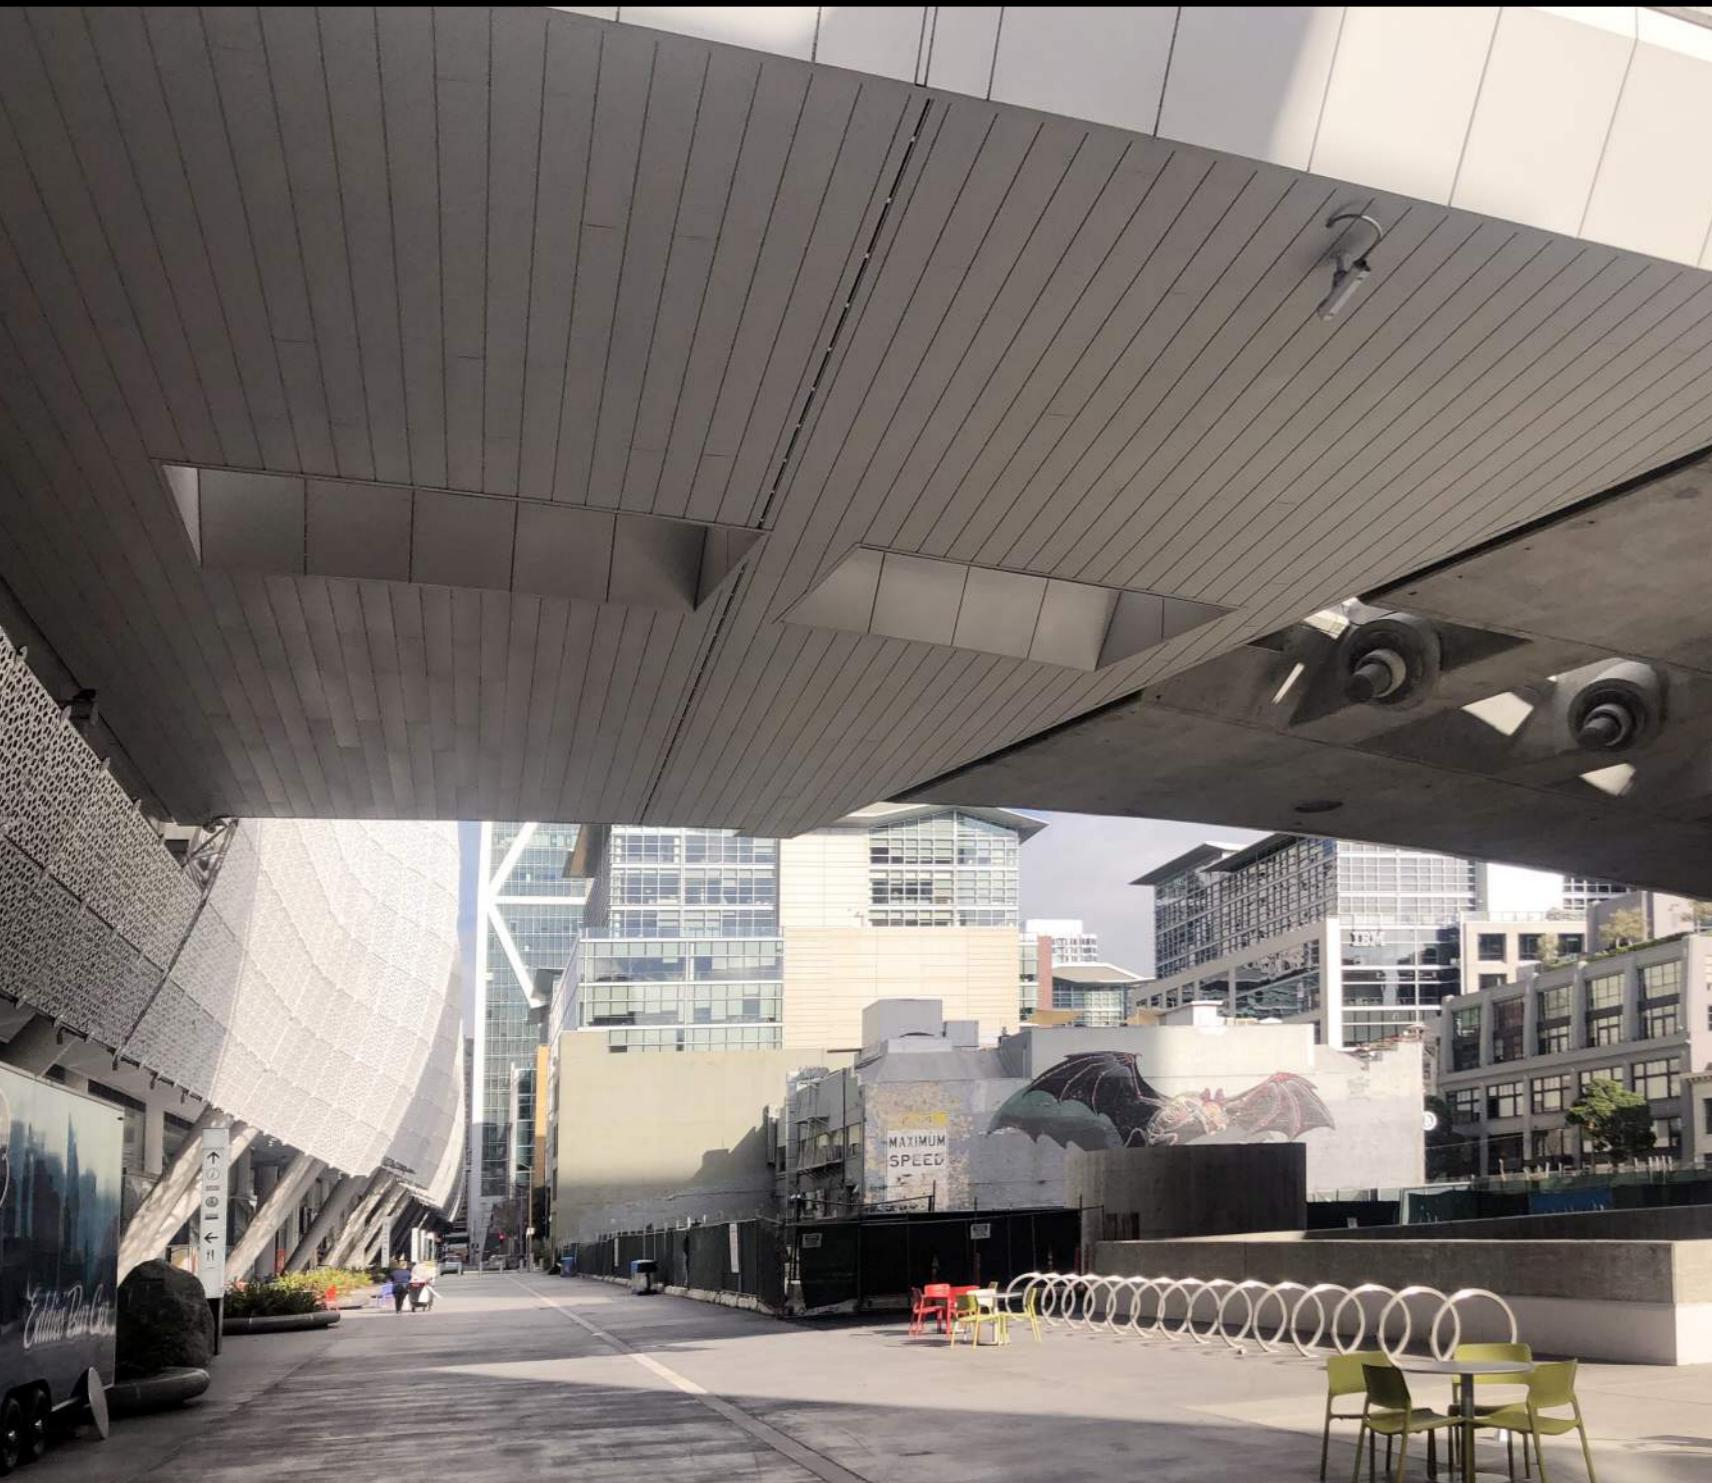

NATOMA STREET LOOKING EAST



NATOMA STREET LOOKING WEST










VIEWS OF NATOMA AND PUBLIC ELEVATOR

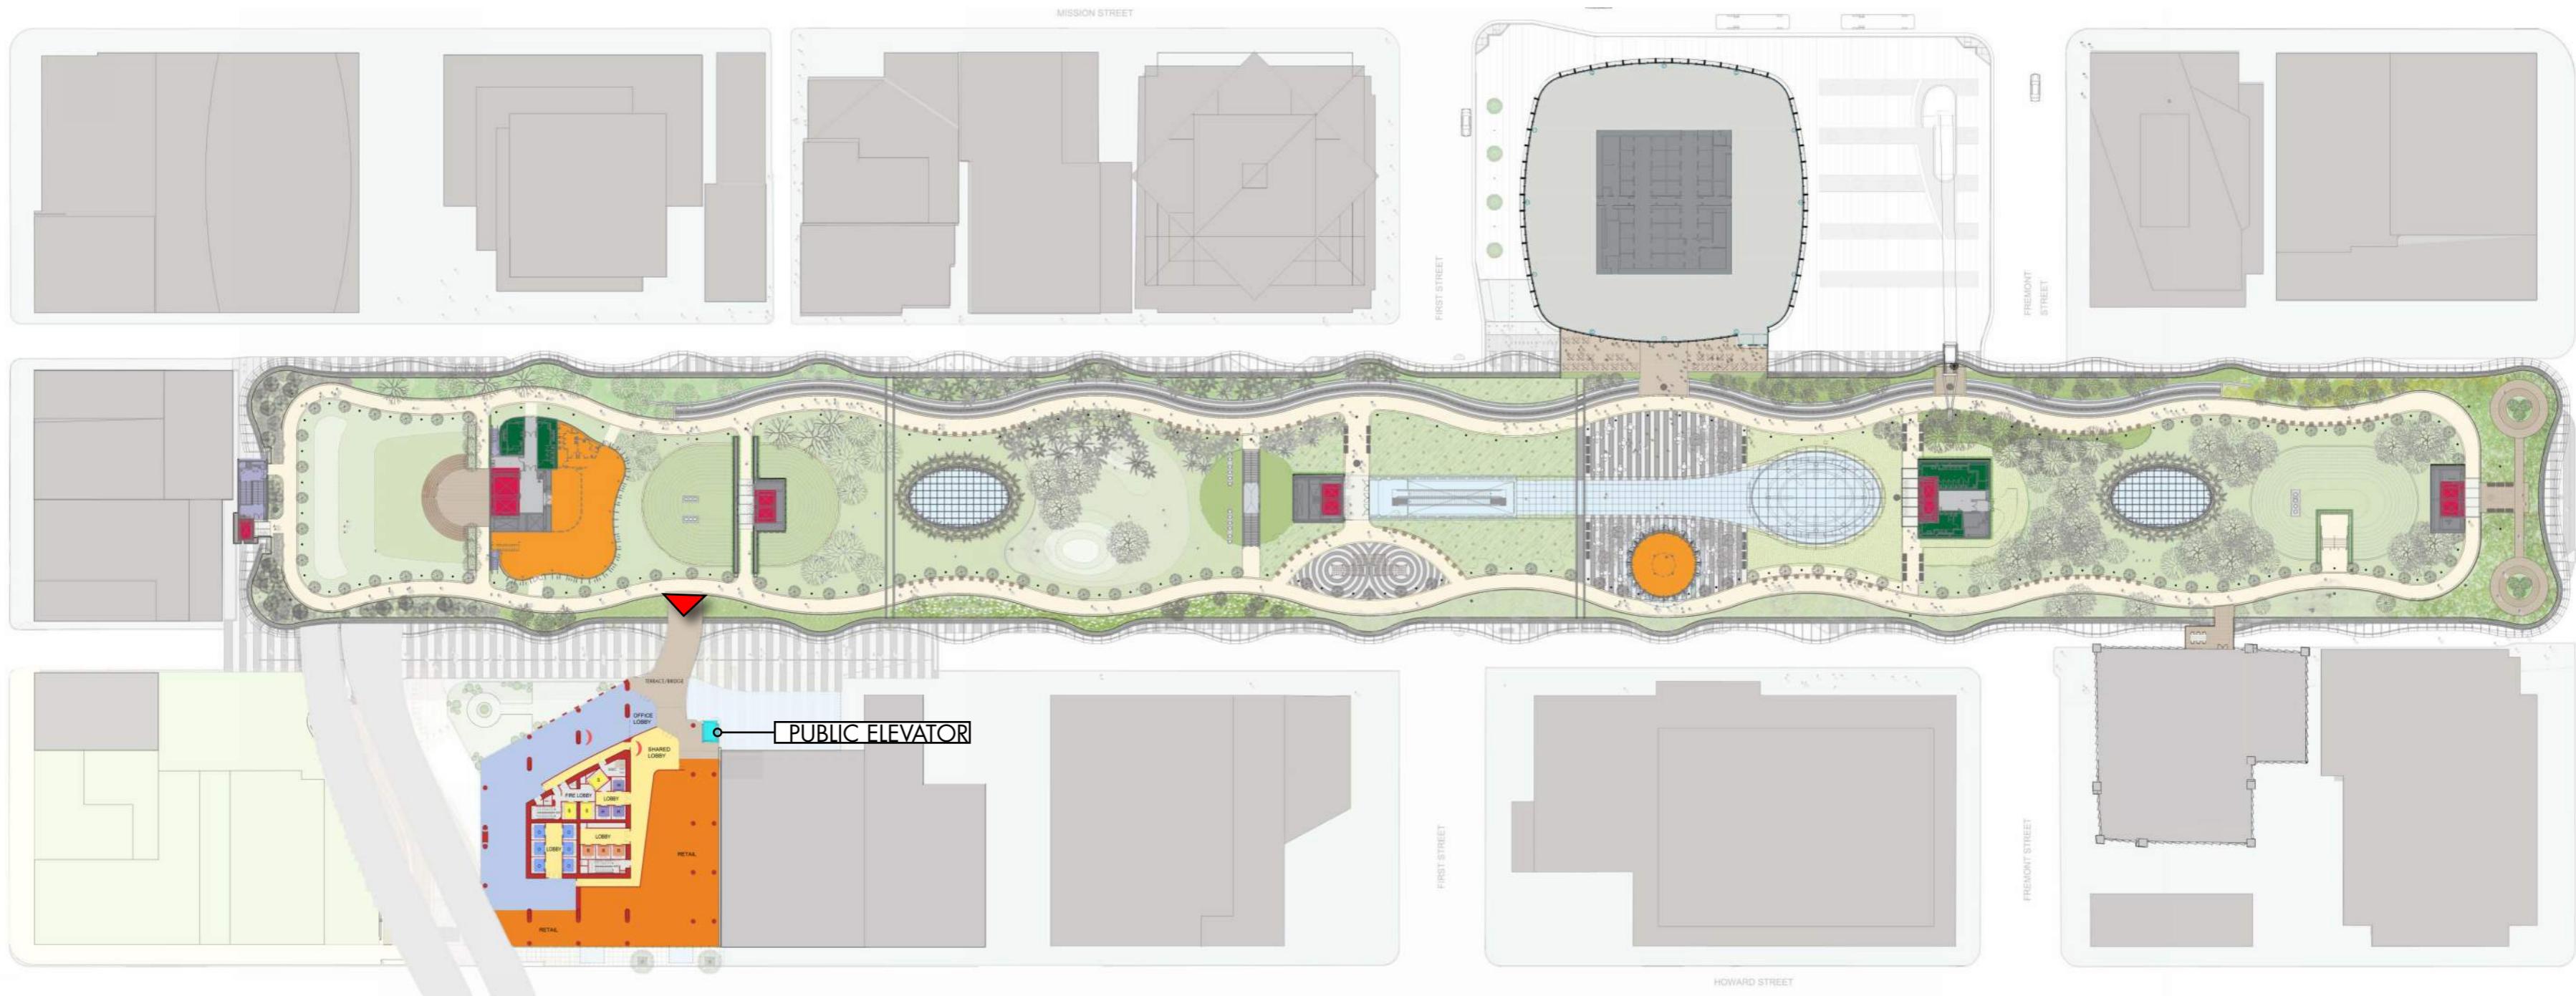



BRIDGE TO SALESFORCE PARK AND PUBLIC ELEVATOR

